


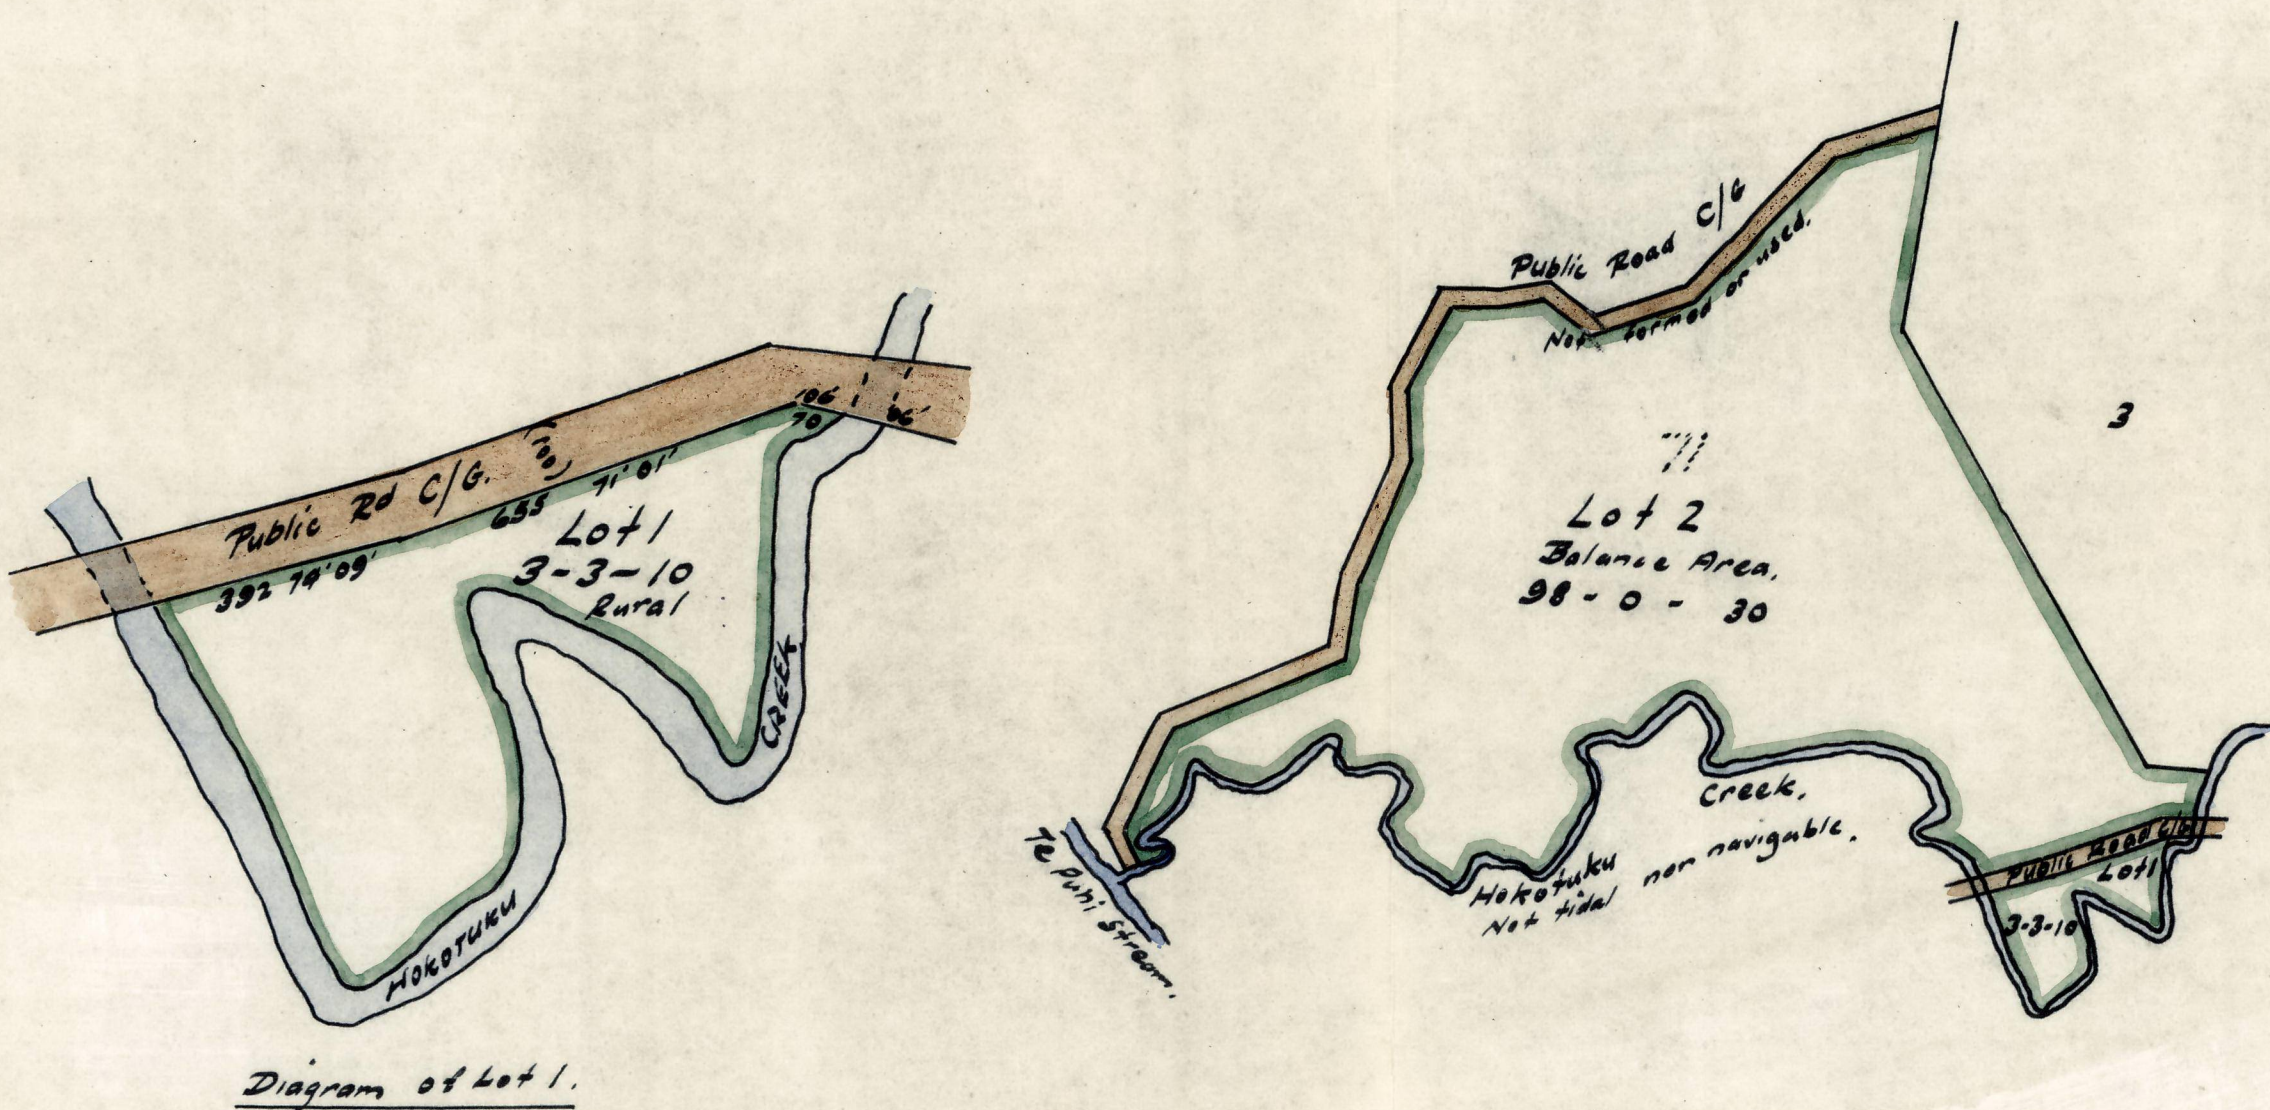

Schedule of Areas	
Rural,	3-3-10
Balance	98-0-30
Total	102-0-0.

Scheme Plan of Subdⁿ of Pt Allots 42 & 43 Kaiaka Parish

Approved

Comprised in C.T. 52/283

Blk VIII Takahue S.D.
Nth Auckland Land District

Mangonui County
Scale: 10 chains to an inch.


Prepared for V.T.S. Warren, by D.B. von Stummer Regd. Surveyor.

I, Donald Barrington von Stummer, Registered Surveyor, hereby certify that this scheme plan has been prepared by me in accordance with the provisions of Pt II of the Counties Amendment Act 1961 and the First Schedule to that Act.

D. von Stummer
 Regd. Surveyor.

SCHEME PLAN M.C.C. 219



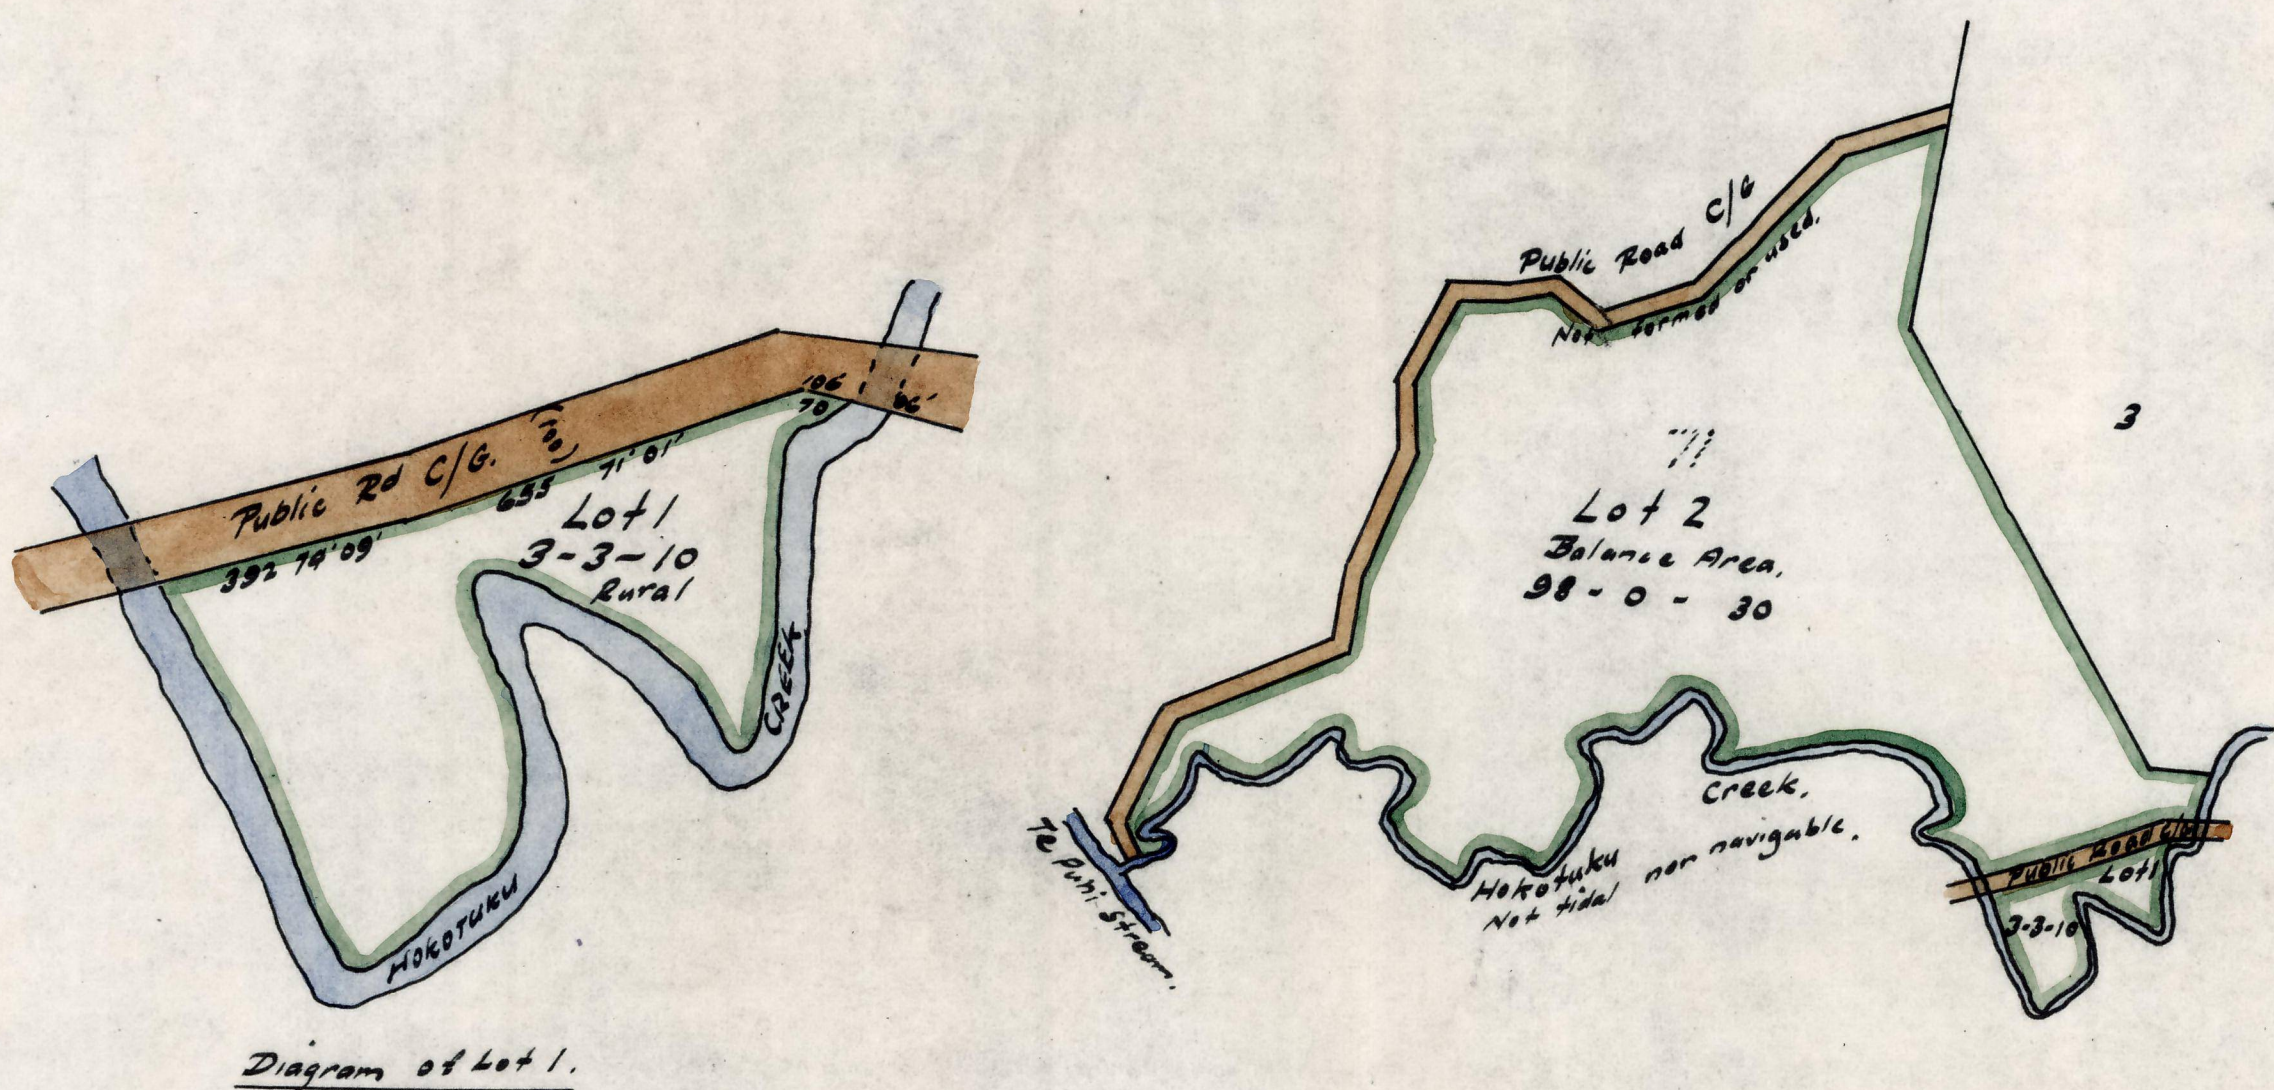

Schedule of Areas	
Rural.	3-3-10
Balance	98-0-30
Total	102-0-0.

Scheme Plan of Subdⁿ of P^t Allots 42 & 43 Kaiaka Parish

Approved.

Comprised in C.T. 52/283

Blk VIII Takahue S.D.

Mangonui County

Nth Auckland Land District

Scale: 10 chains to an inch.

Prepared for V.T.S. Warren. by D.B. von Stummer Regd. Surveyor.

I, Donald Barrington von Stummer, Registered Surveyor, hereby certify that this scheme plan has been prepared by me in accordance with the provisions of Pt II of the Counties Amendment Act 1961 and the First Schedule to that Act.

D. von Stummer
Regd. Surveyor.

SCHEME PLAN M.C. C. 219