




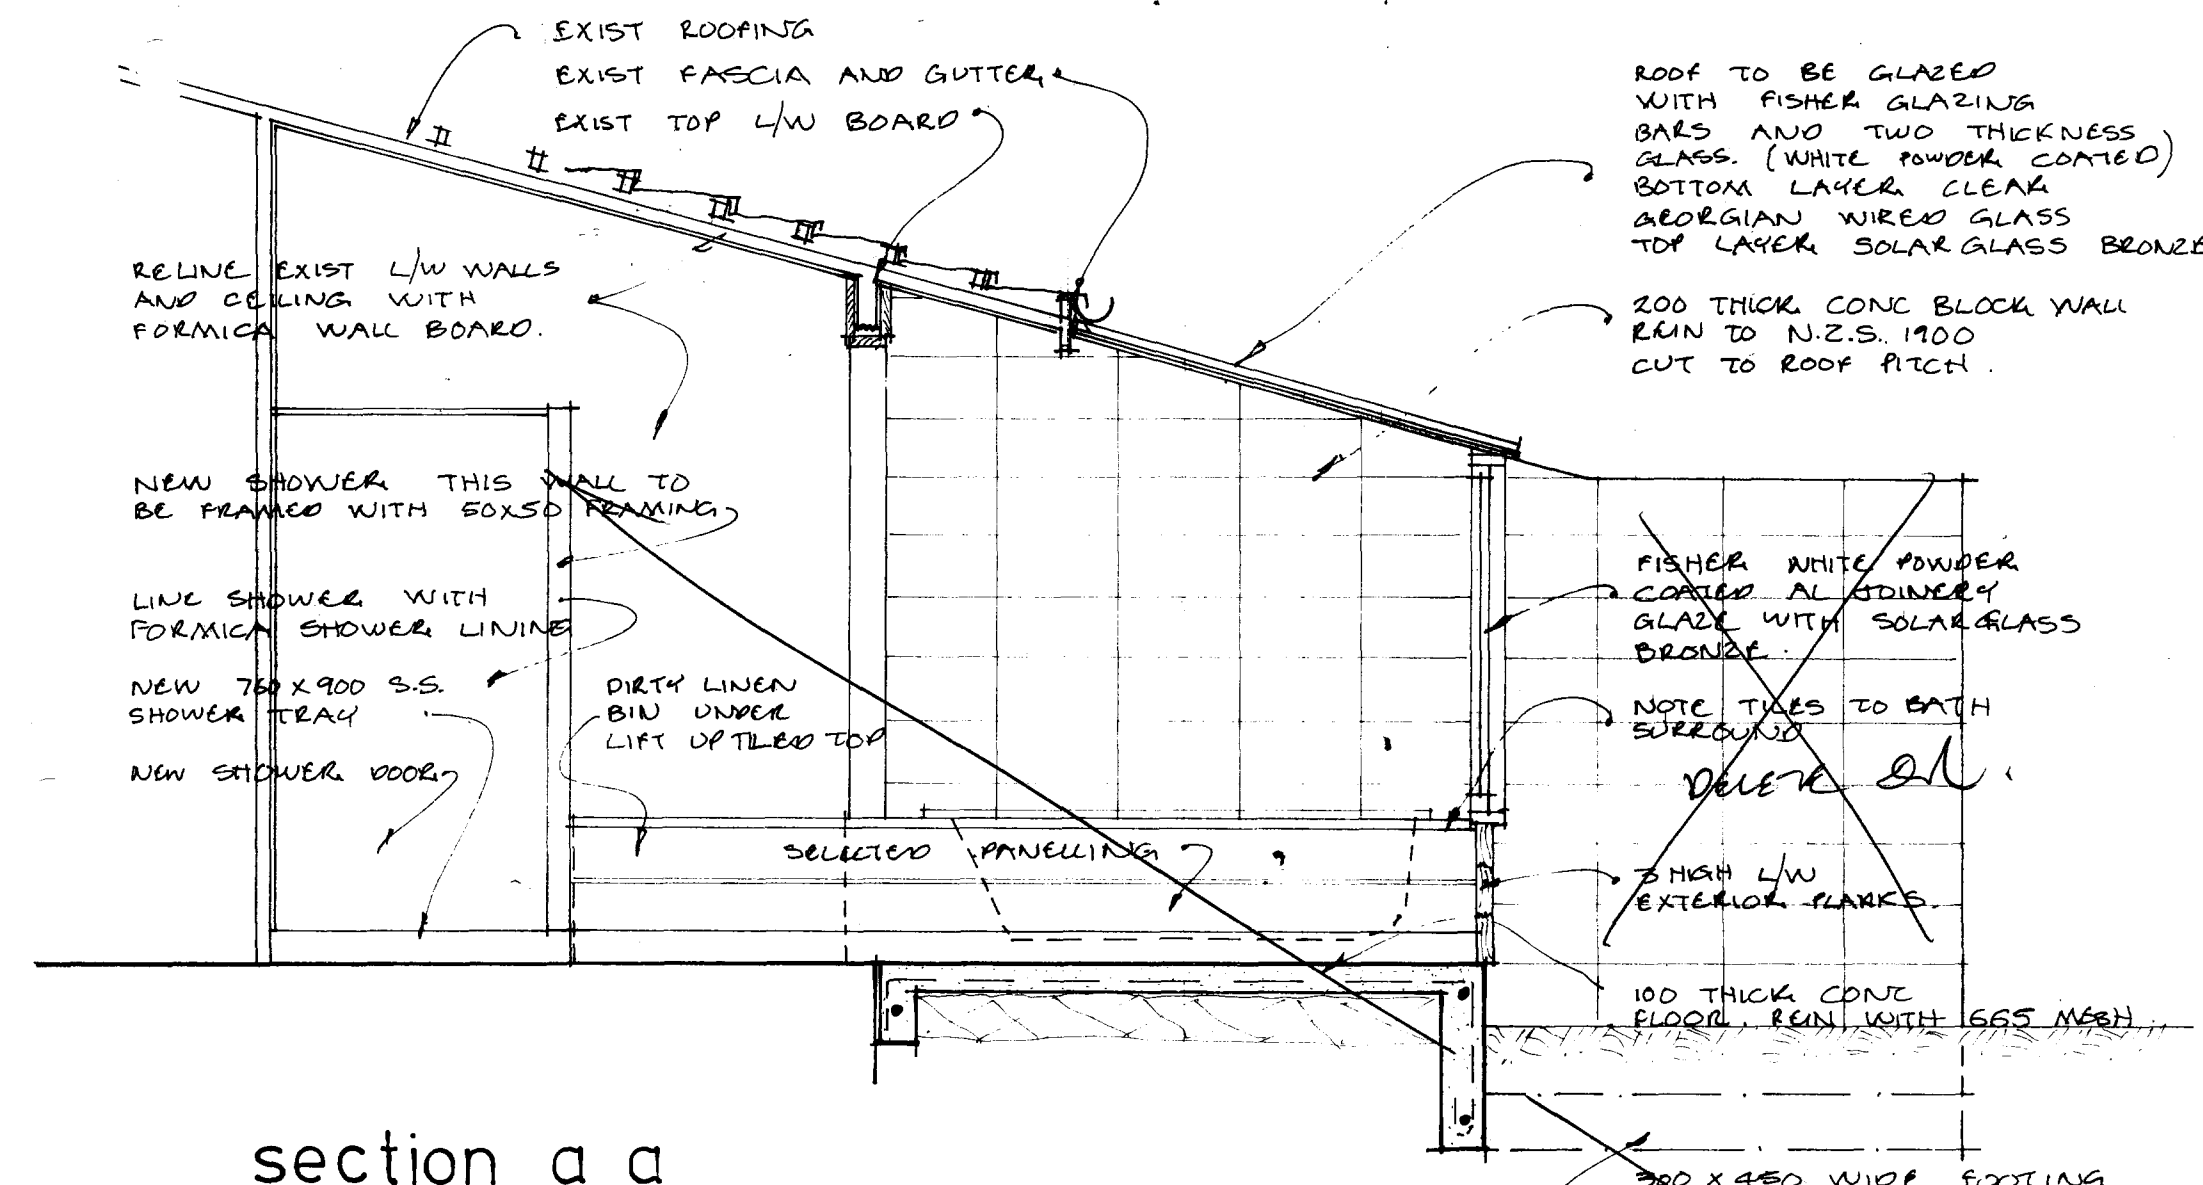

section a a

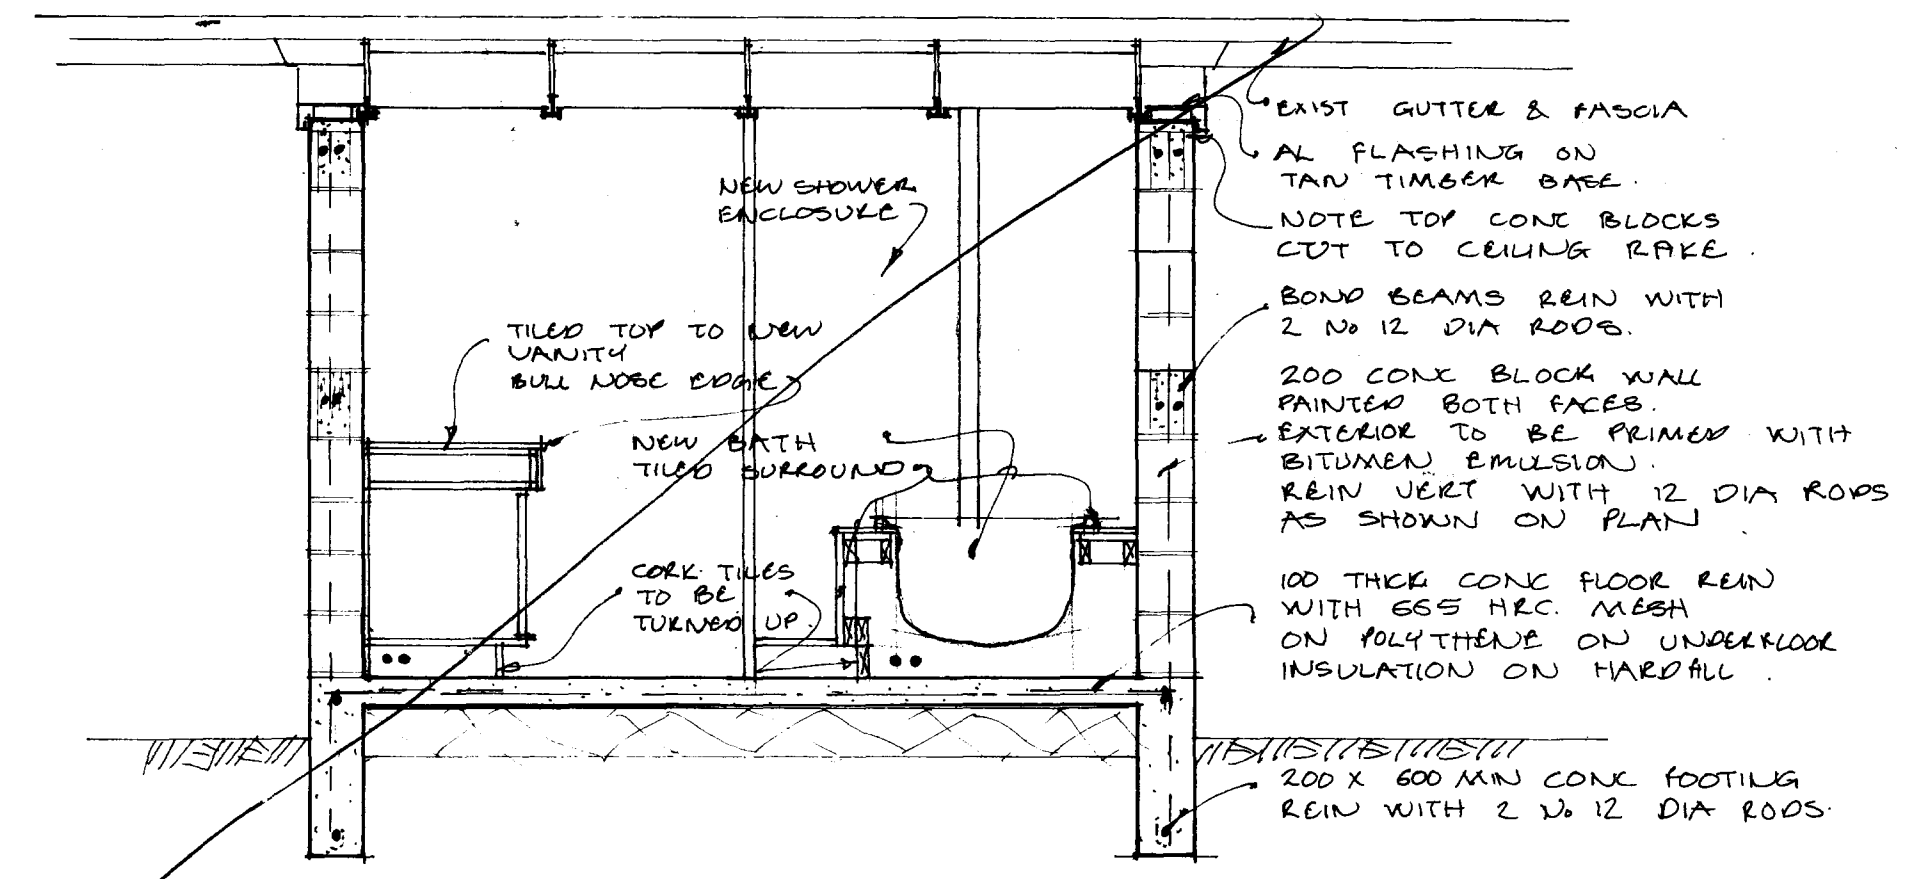


section b b

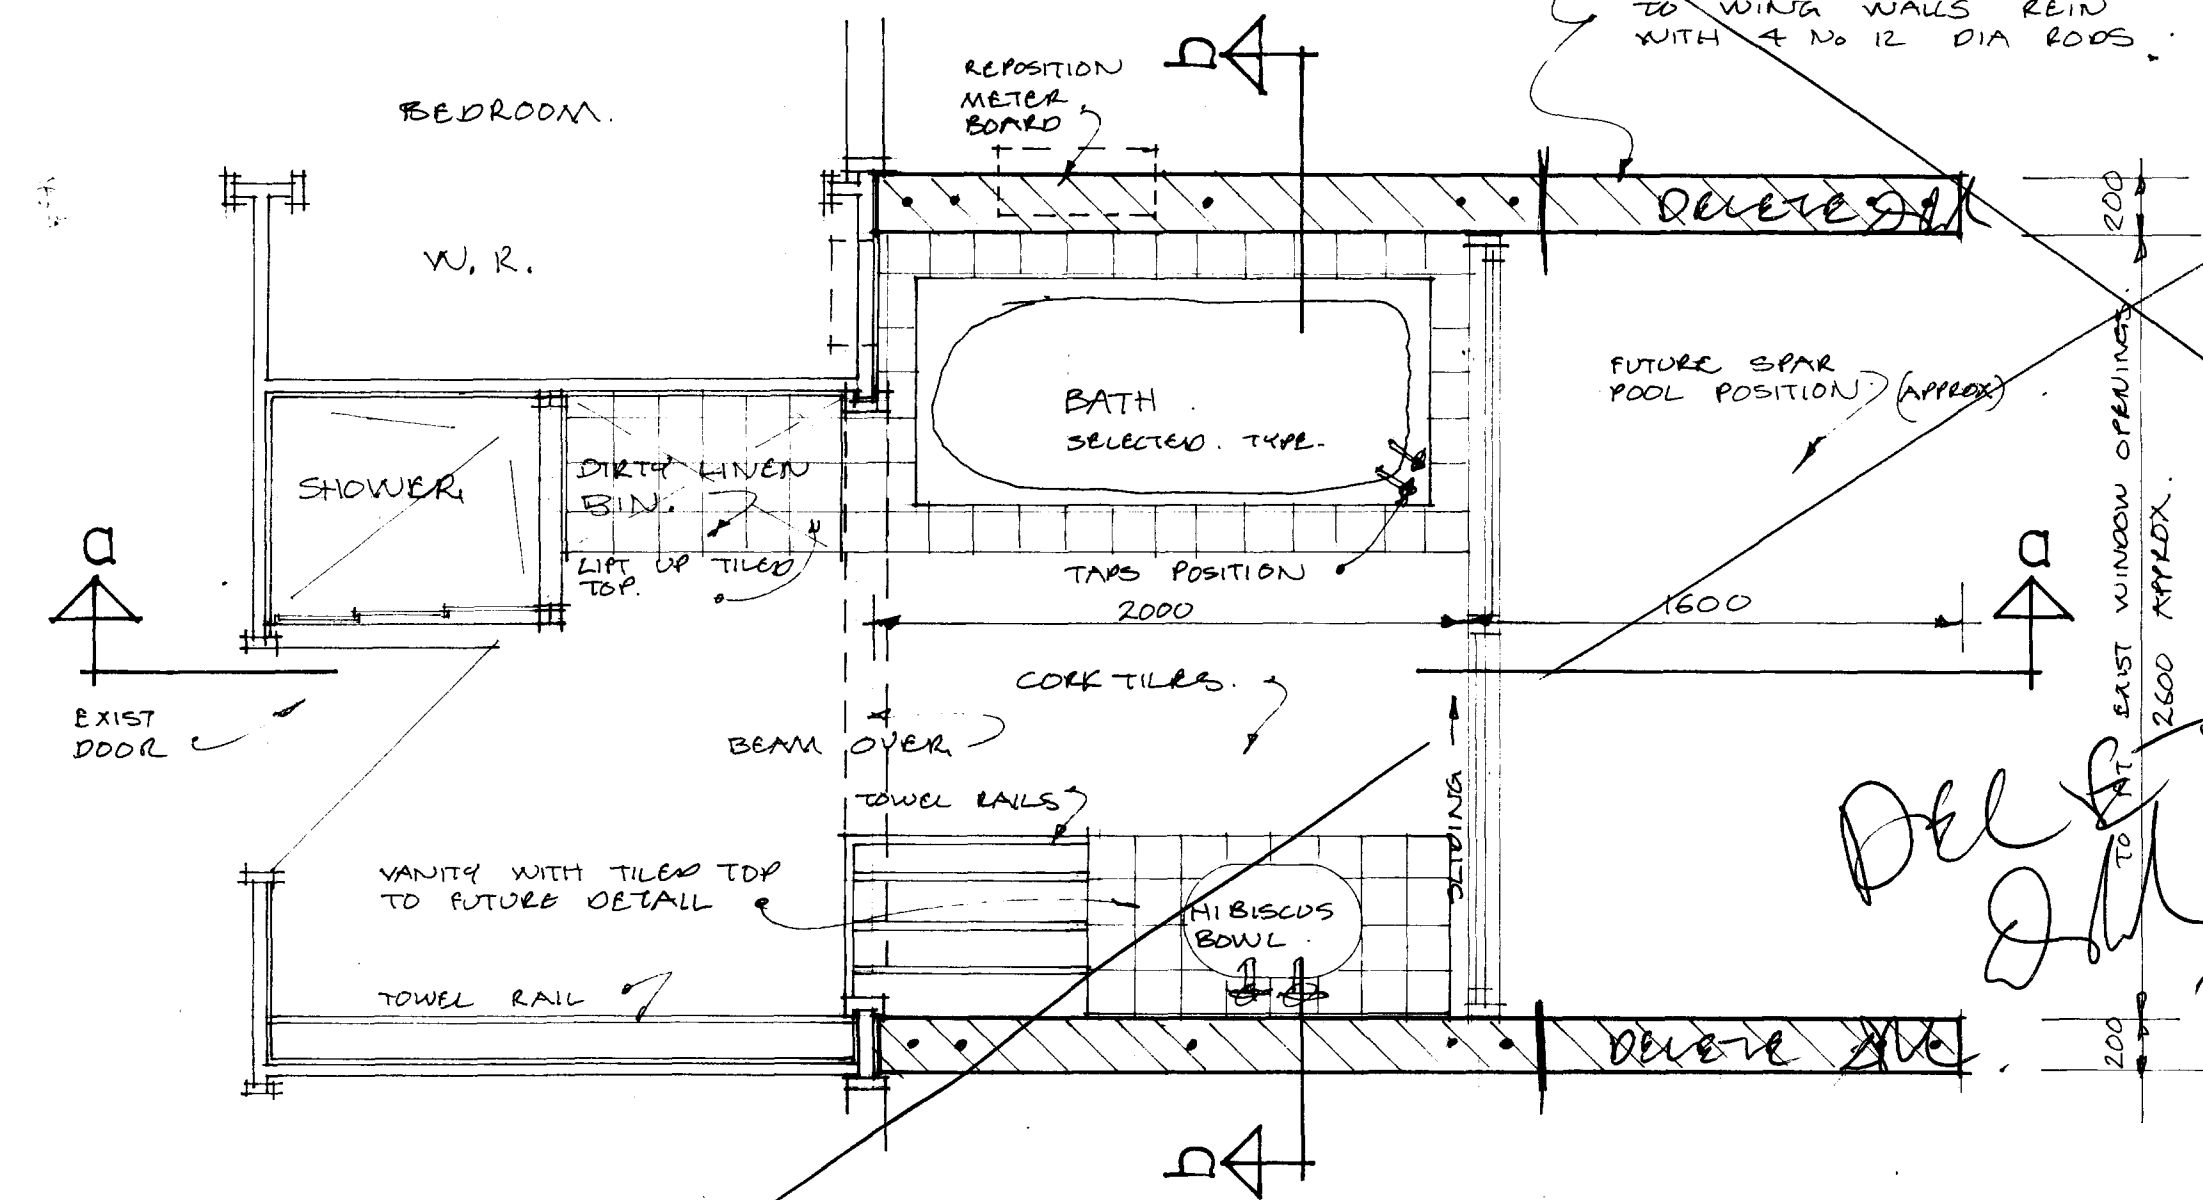

plan of bathroom alterations


scale 1-25

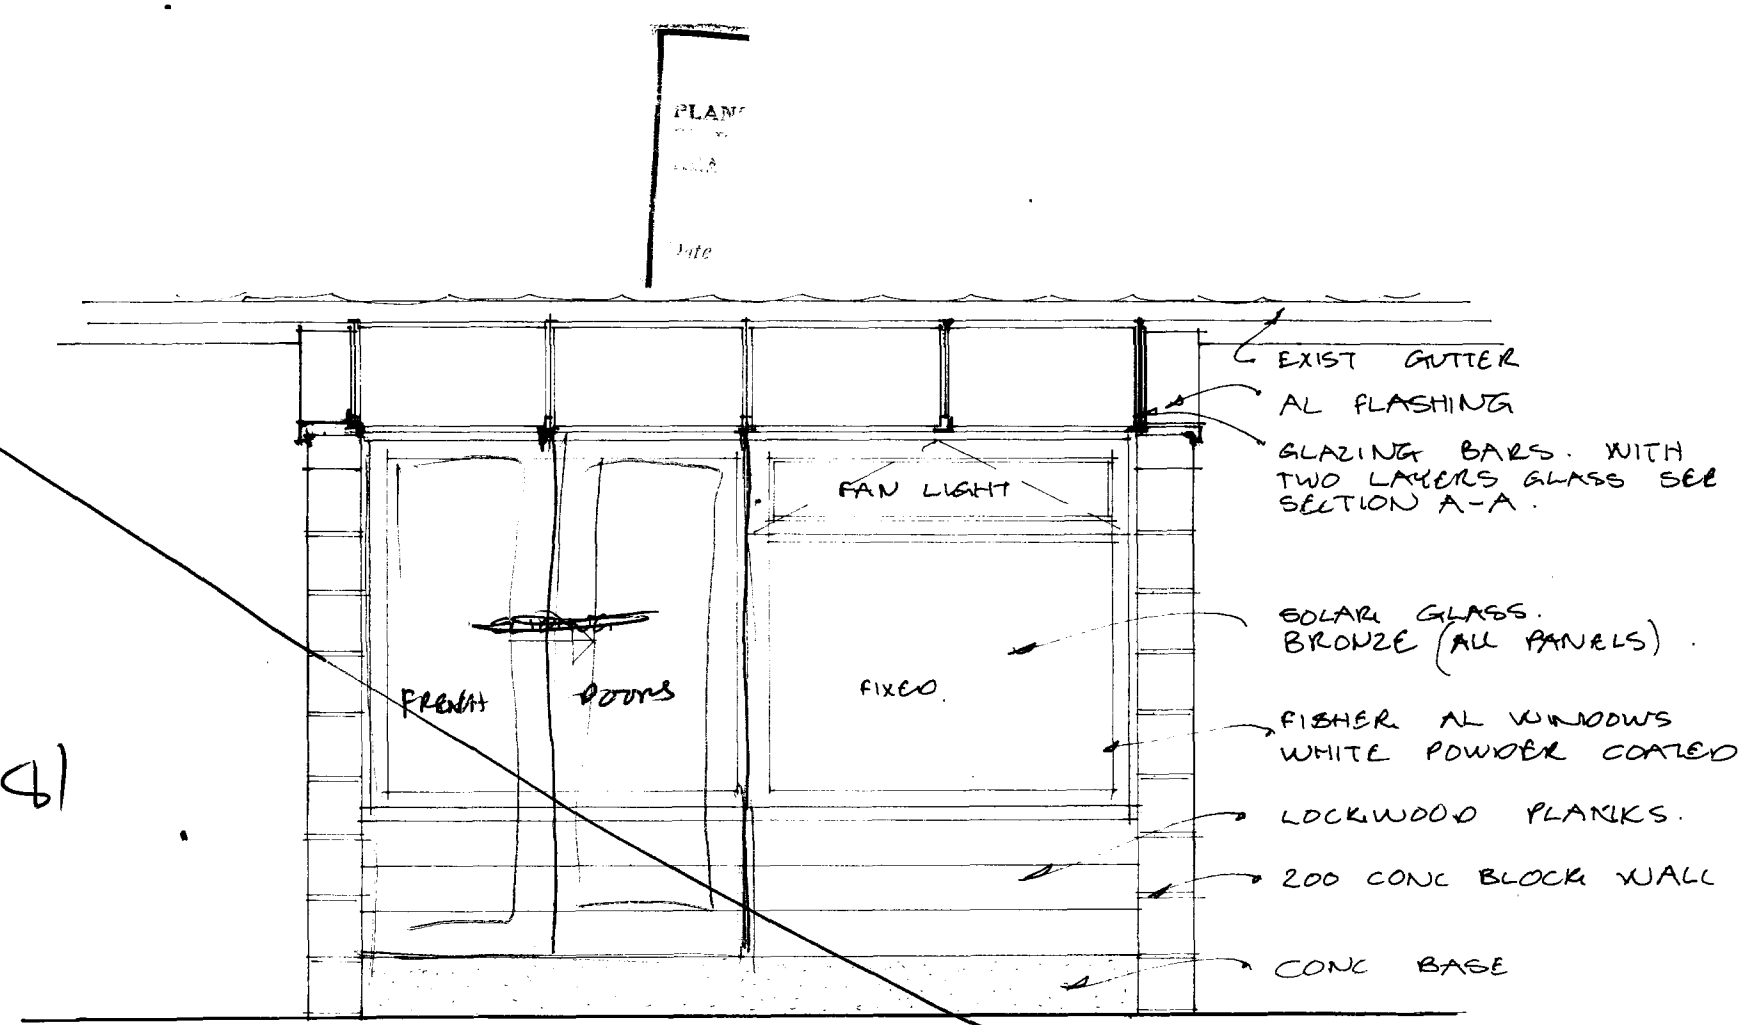


west elevation

PROPOSED ALTERATIONS TO Mr & Mrs
BRACEFIELD HOUSE AT
WILLOW AVE HANNAHS BAY



ROSS MALCOLM DESIGN LTD
NZCD arch AMNZID
65A ILES RD ROTORUA
PHONE 56450

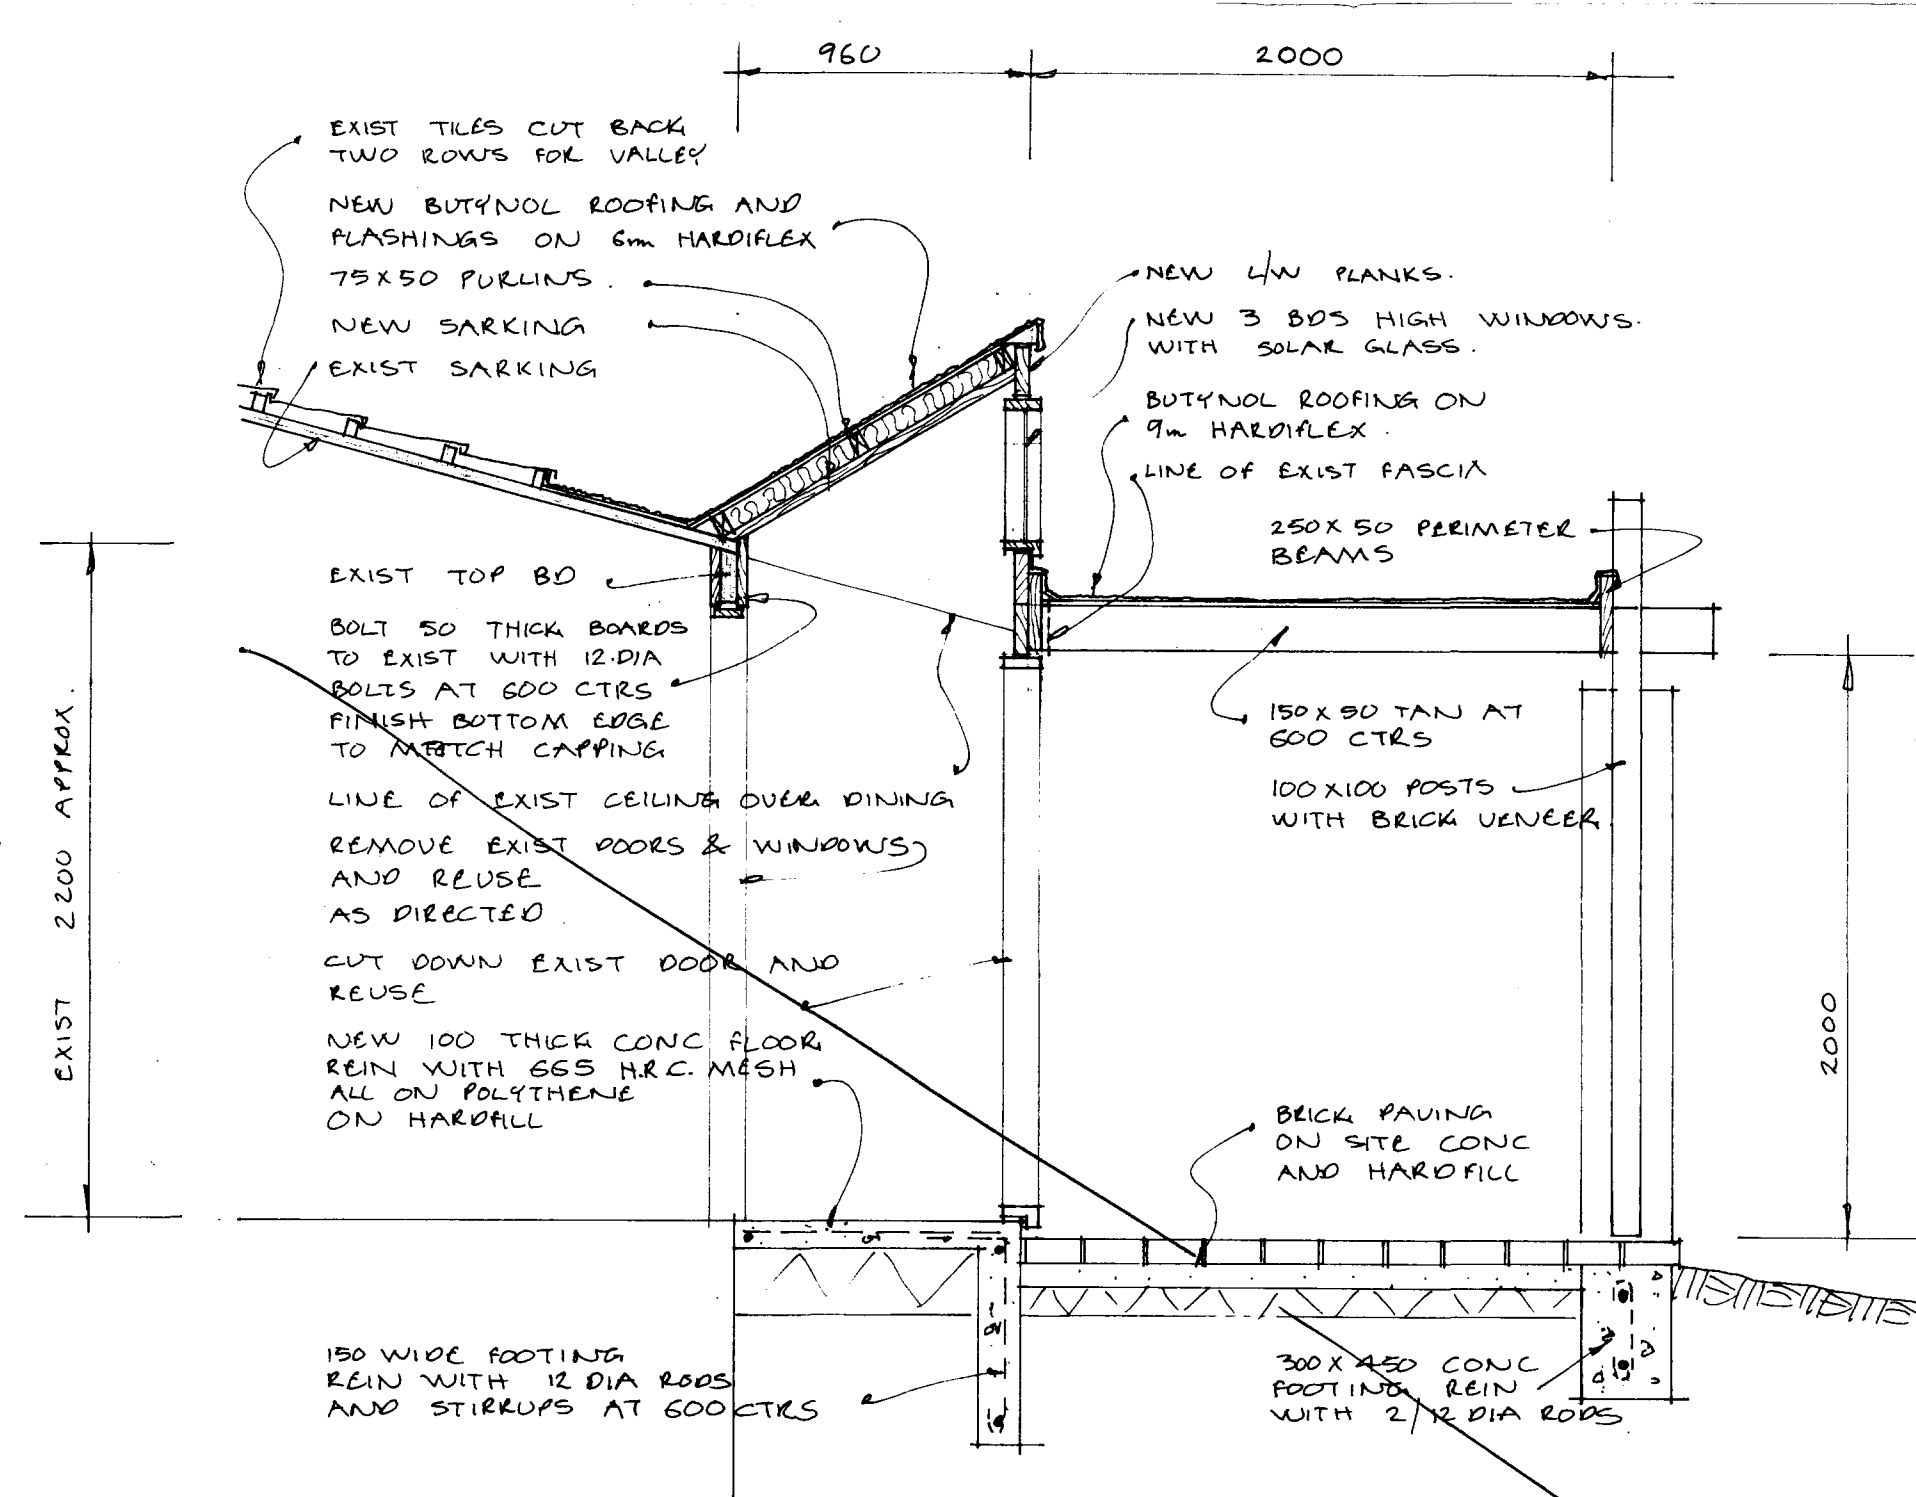

section A-A 1-25

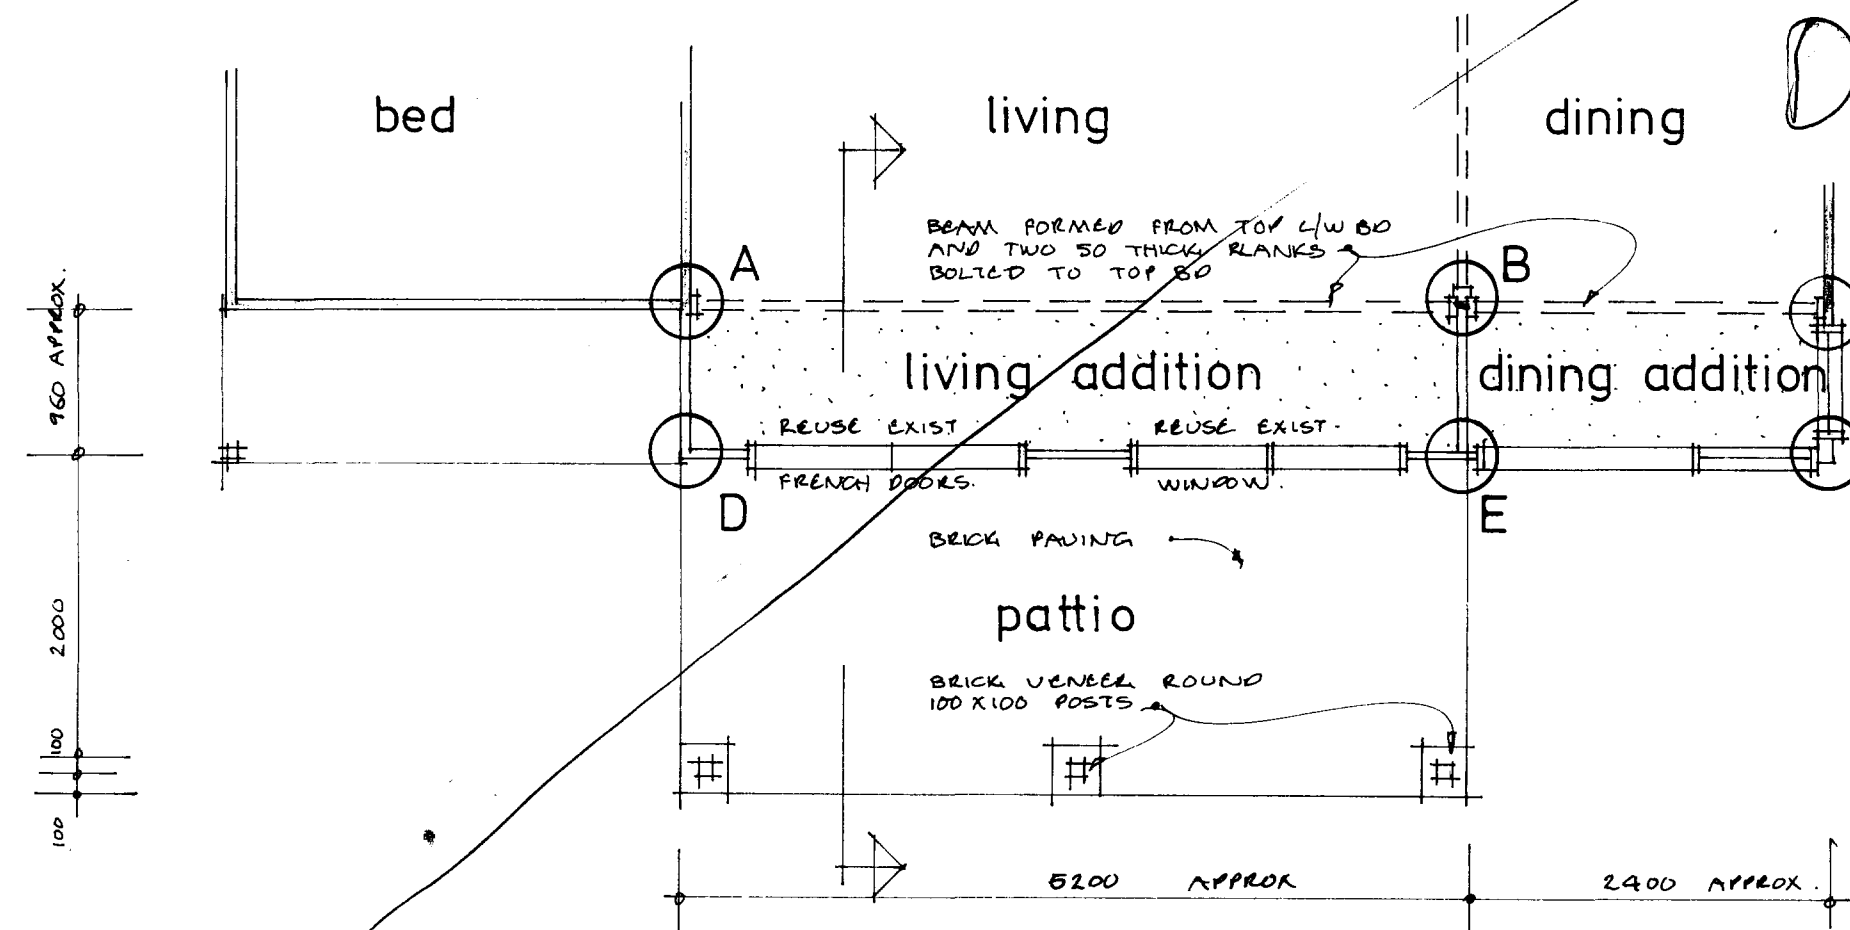

plan of living dining additions 1-50




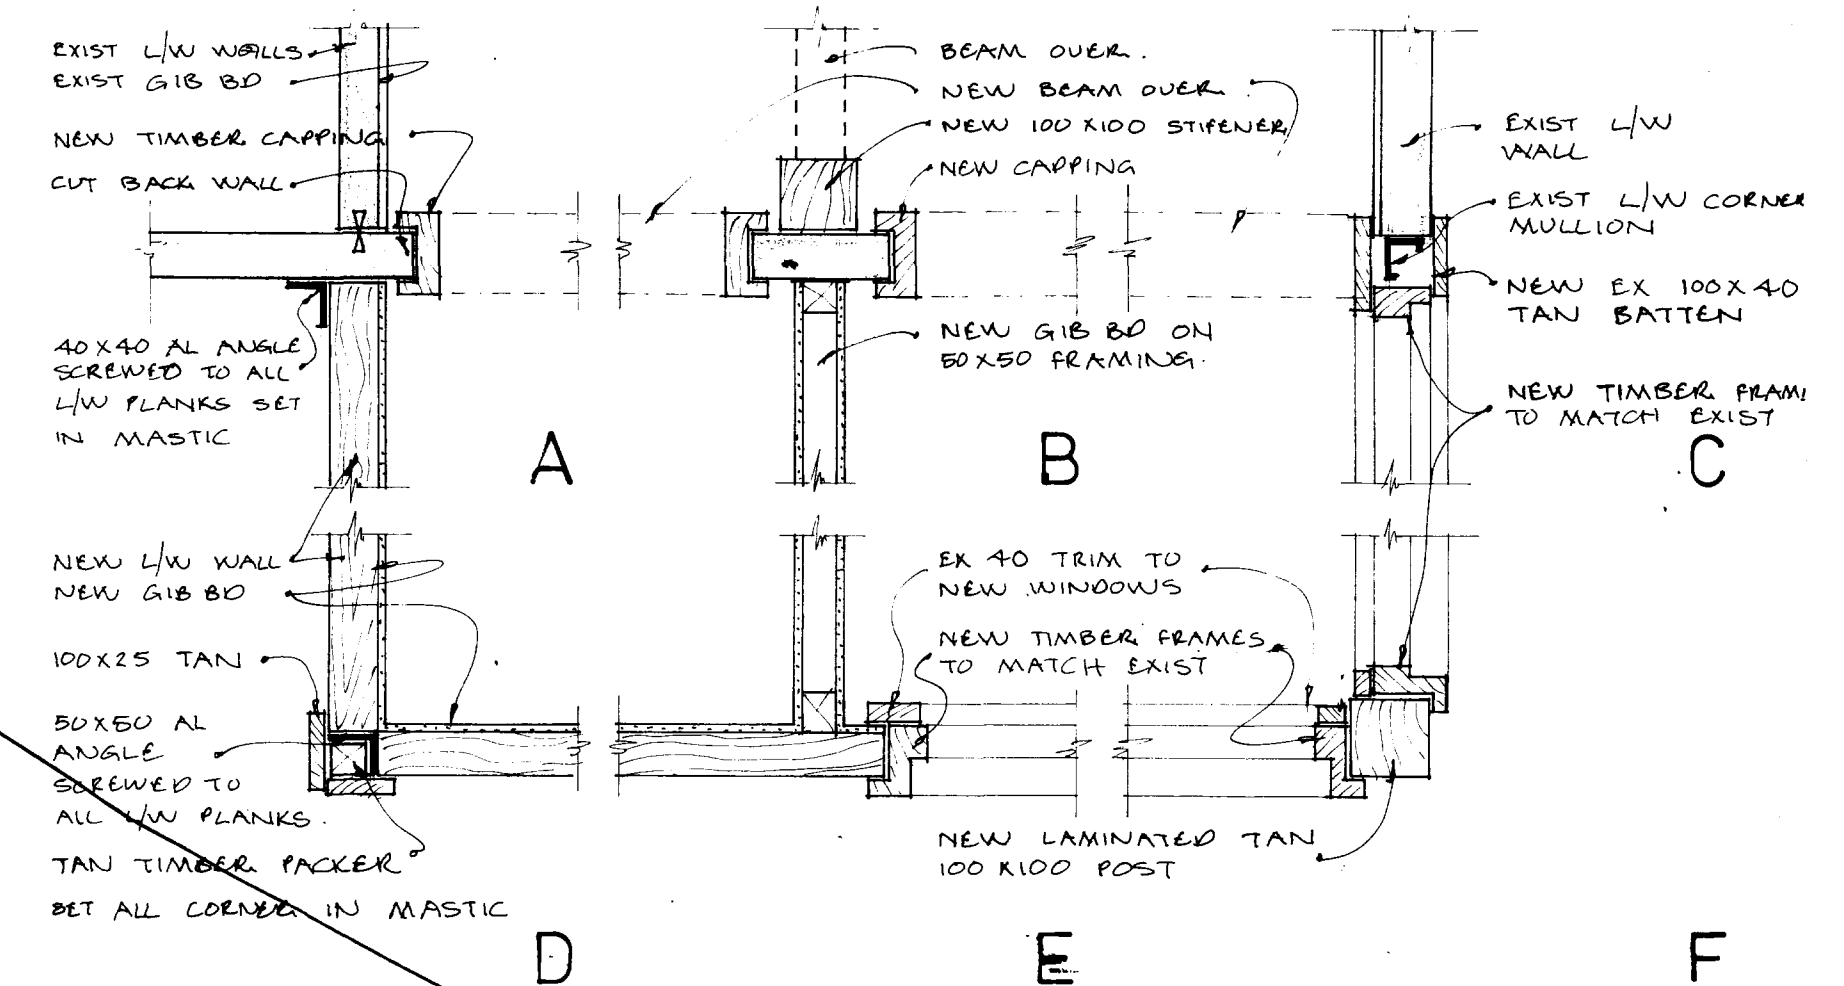
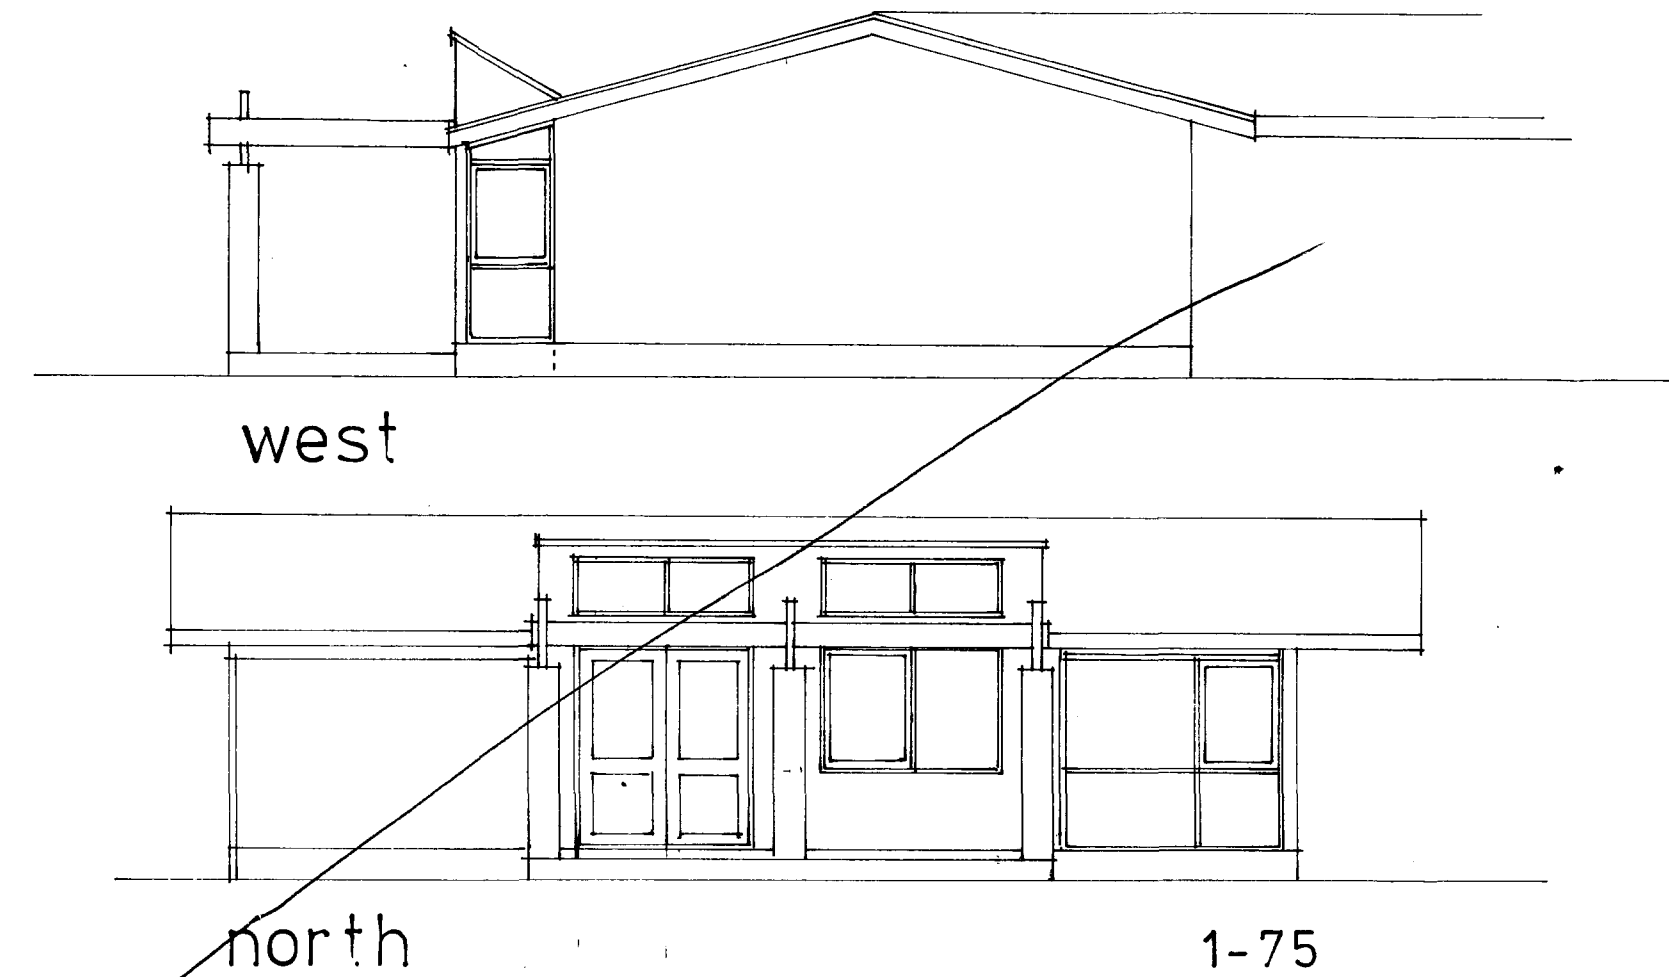


details 1-10

DELETE
DM
24-4-81

PROPOSED ALTERATIONS TO Mr & Mrs
BRACEFIELD HOUSE AT
WILLOW AVE HANNAHS BAY

ROSS MALCOLM DESIGN LTD
NZ CD arch AMNZID
65A ILES RD ROTORUA
PHONE 56450

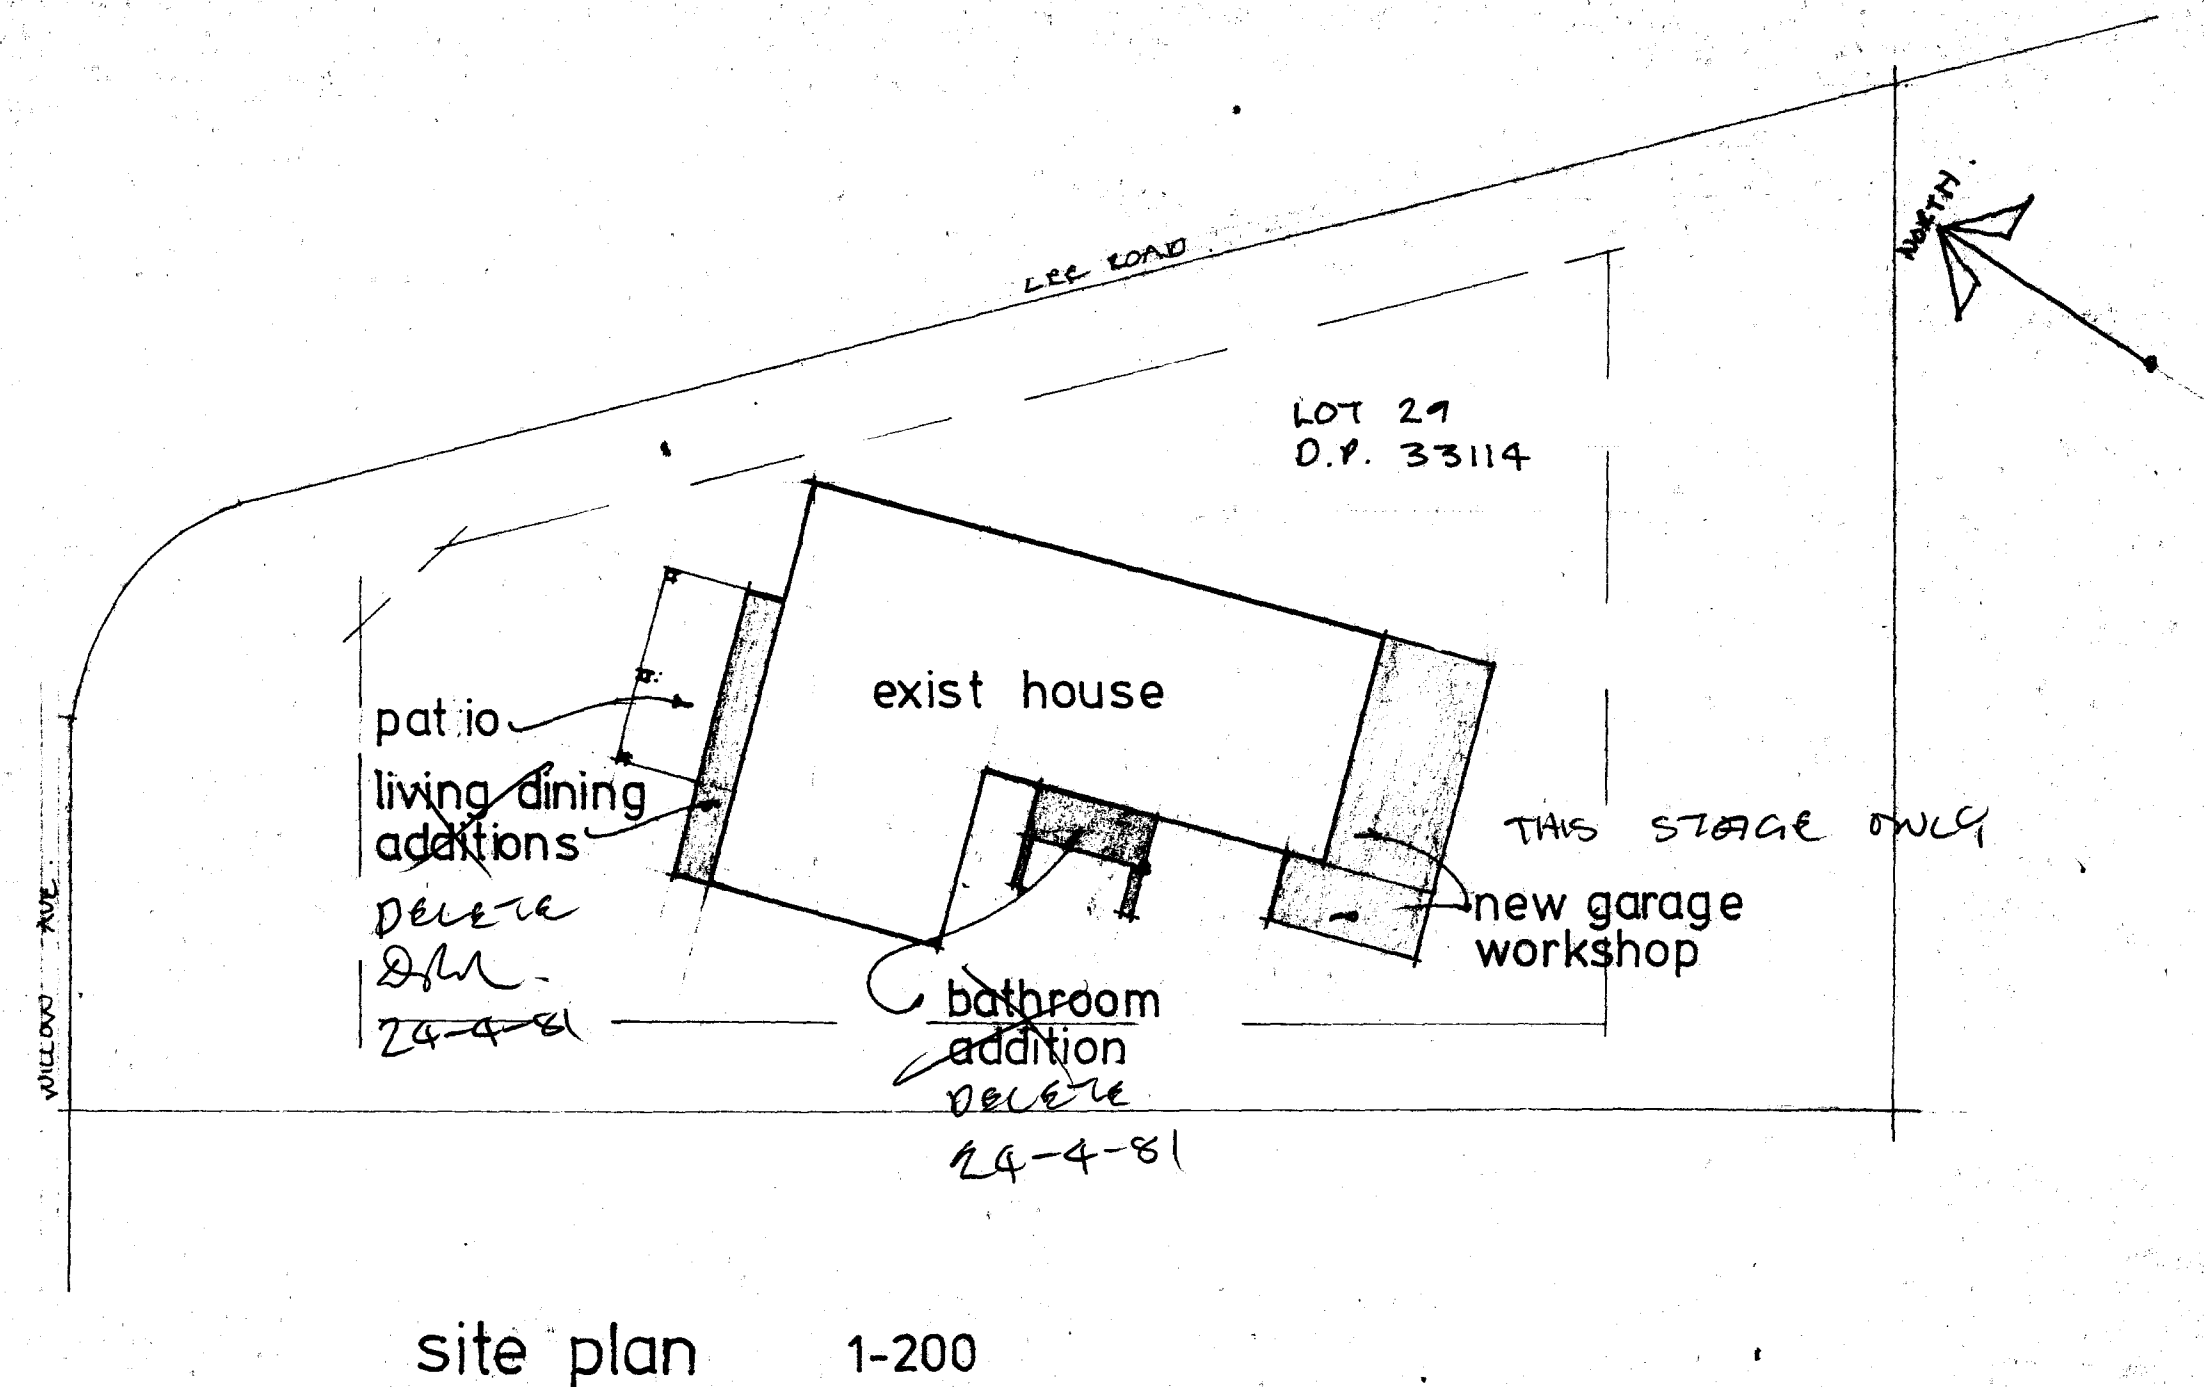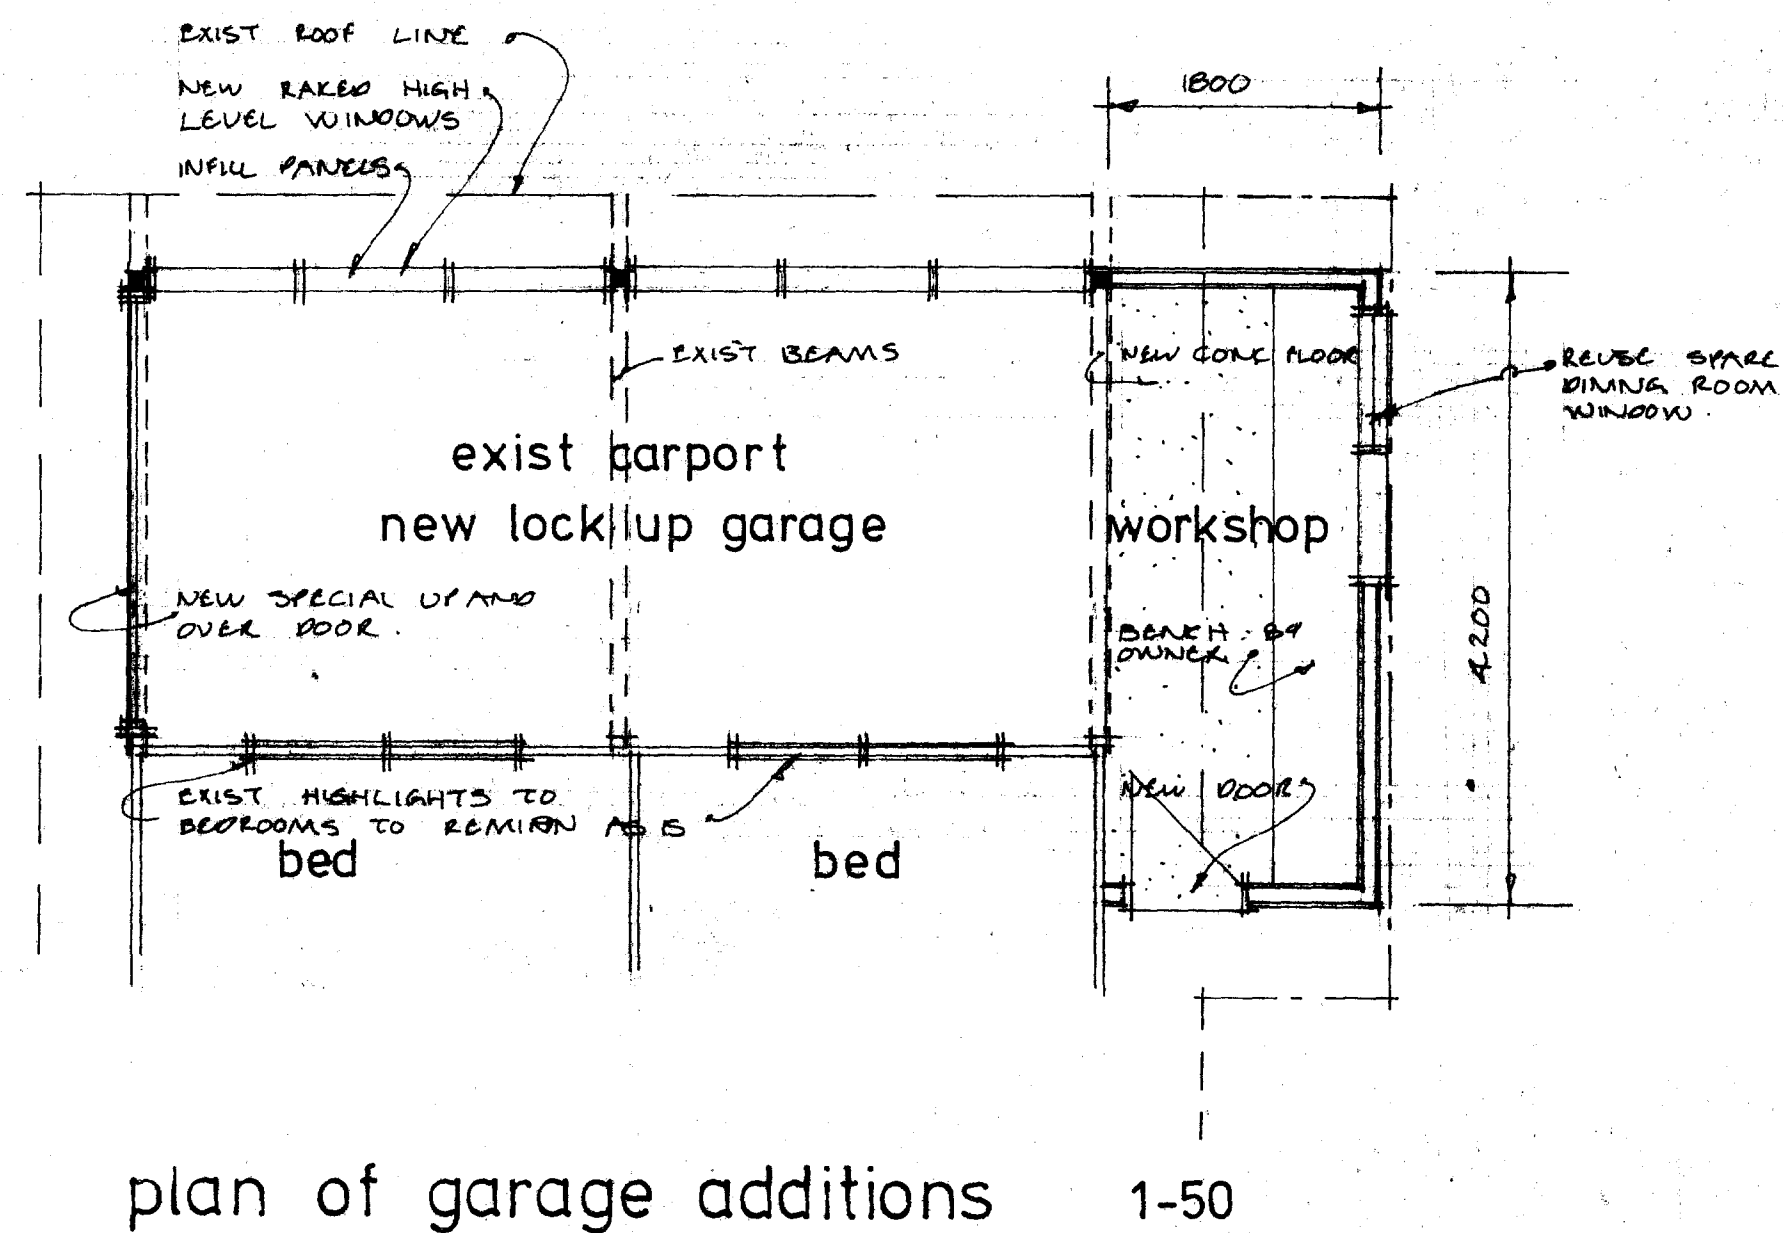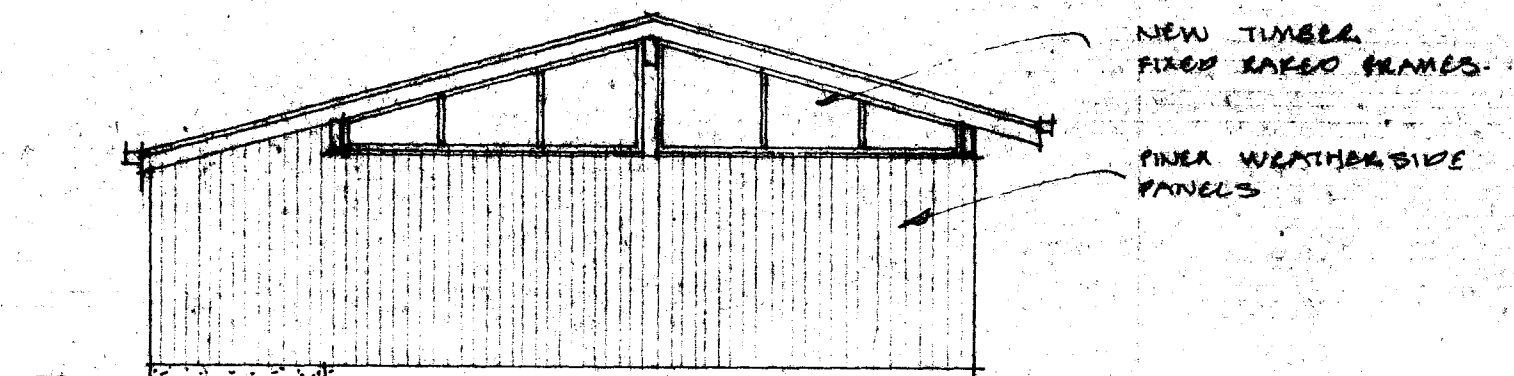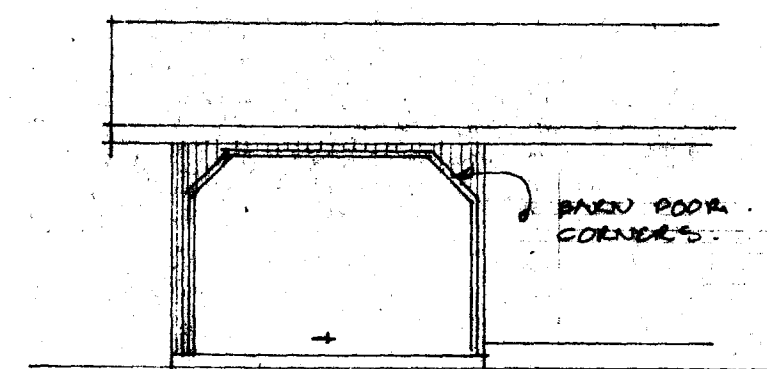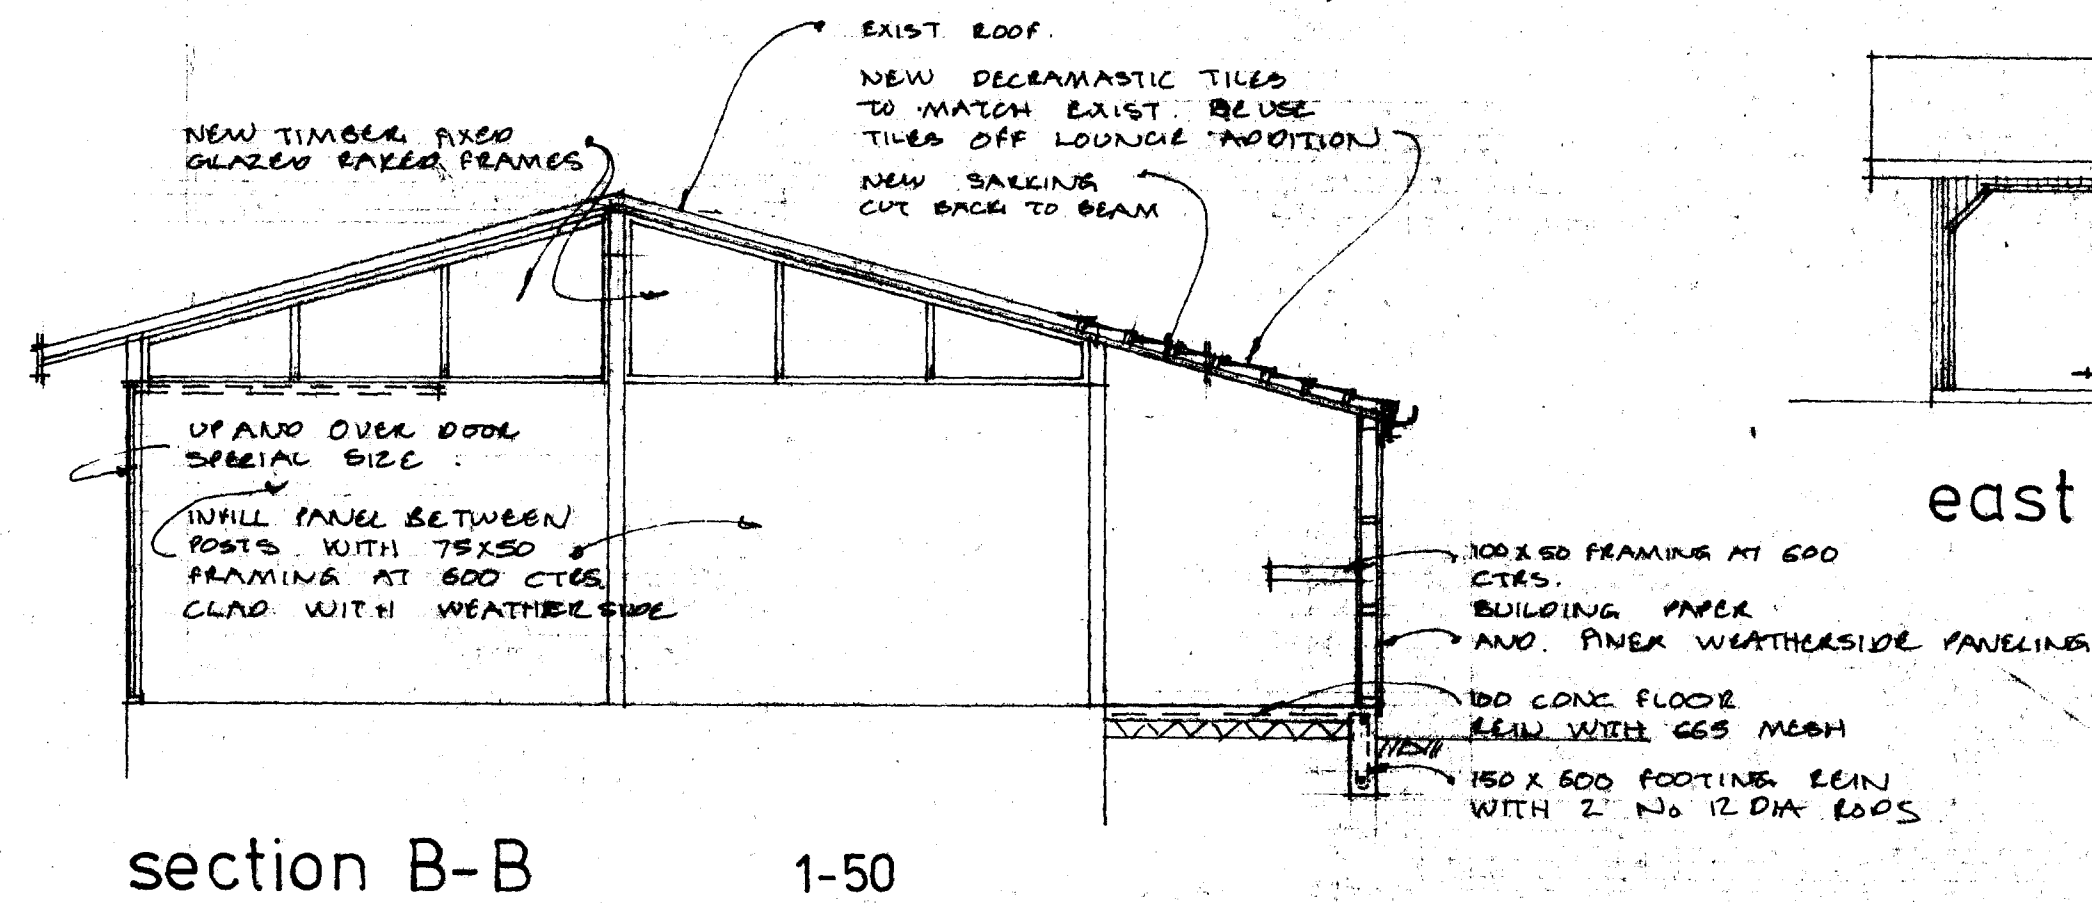

PROPOSED ALTERATIONS TO Mr & Mrs
BRACEFIELD HOUSE AT
WILLOW AVE HANNAHS BAY

ROSS MALCOLM DESIGN LTD
NZCD arch AMNZID
65A ILES RD ROTORUA
PHONE 56450



