



**RECORD OF TITLE
UNDER LAND TRANSFER ACT 2017
FREEHOLD**

**Guaranteed Search Copy issued under Section 60 of the Land
Transfer Act 2017**




R. W. Muir
Registrar-General
of Land


Identifier 768865
Land Registration District Canterbury
Date Issued 13 April 2017

Prior References
CB7D/629

Estate Fee Simple
Area 639 square metres more or less
Legal Description Lot 40 Deposited Plan 506907

Registered Owners
Brodie Logan Keay and Amy Margaret Johnson

Interests
Land Covenant in Easement Instrument 10694642.13 - 13.4.2017 at 3:26 pm (limited as to duration)
12821565.3 Mortgage to ASB Bank Limited - 14.9.2023 at 2:15 pm

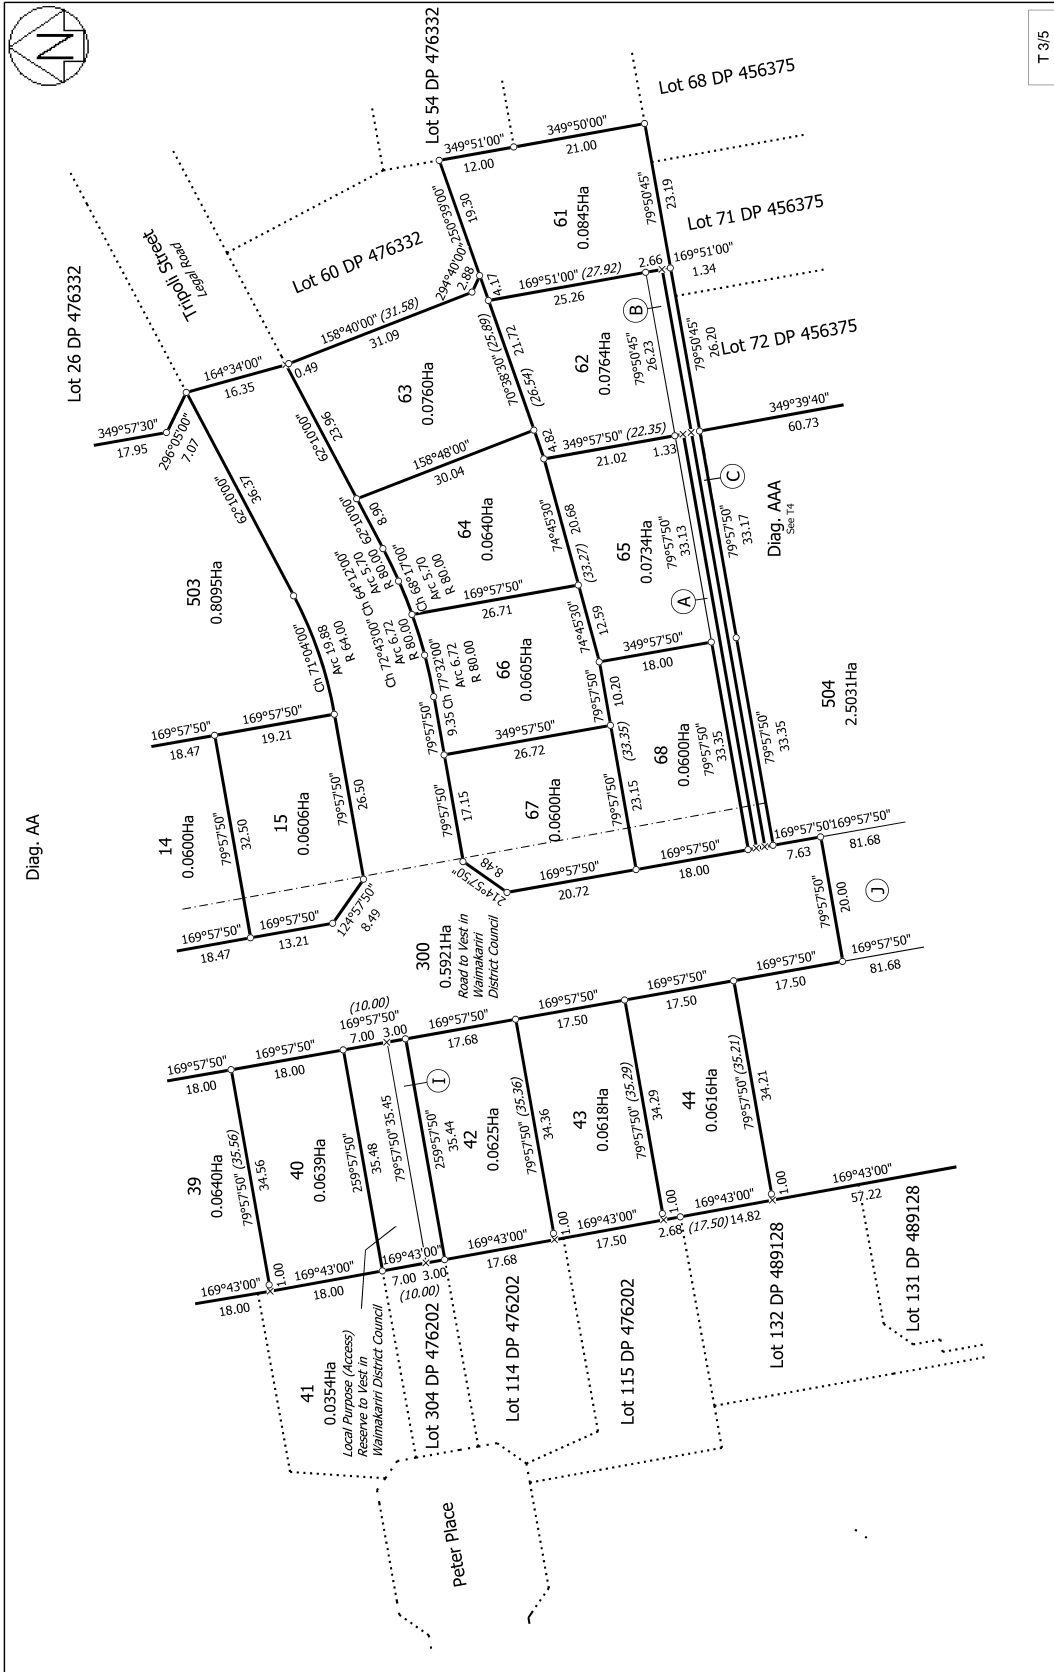

Land District: Canterbury

Digitally Generated Plan
Generated on: 27/04/2017 03:37 am Page 7 of 9

Surveyor: Philip Thomas Conway
Firm: Balfour Taylor Limited (Christchurch)

Title Plan
LT 506907
Approved on: 27/04/2017

Lots 1-15, 34-44, 61-68, 300 and 501-506 being Subdivision of Lot 1 DP25796 and Lot 500 DP476332