




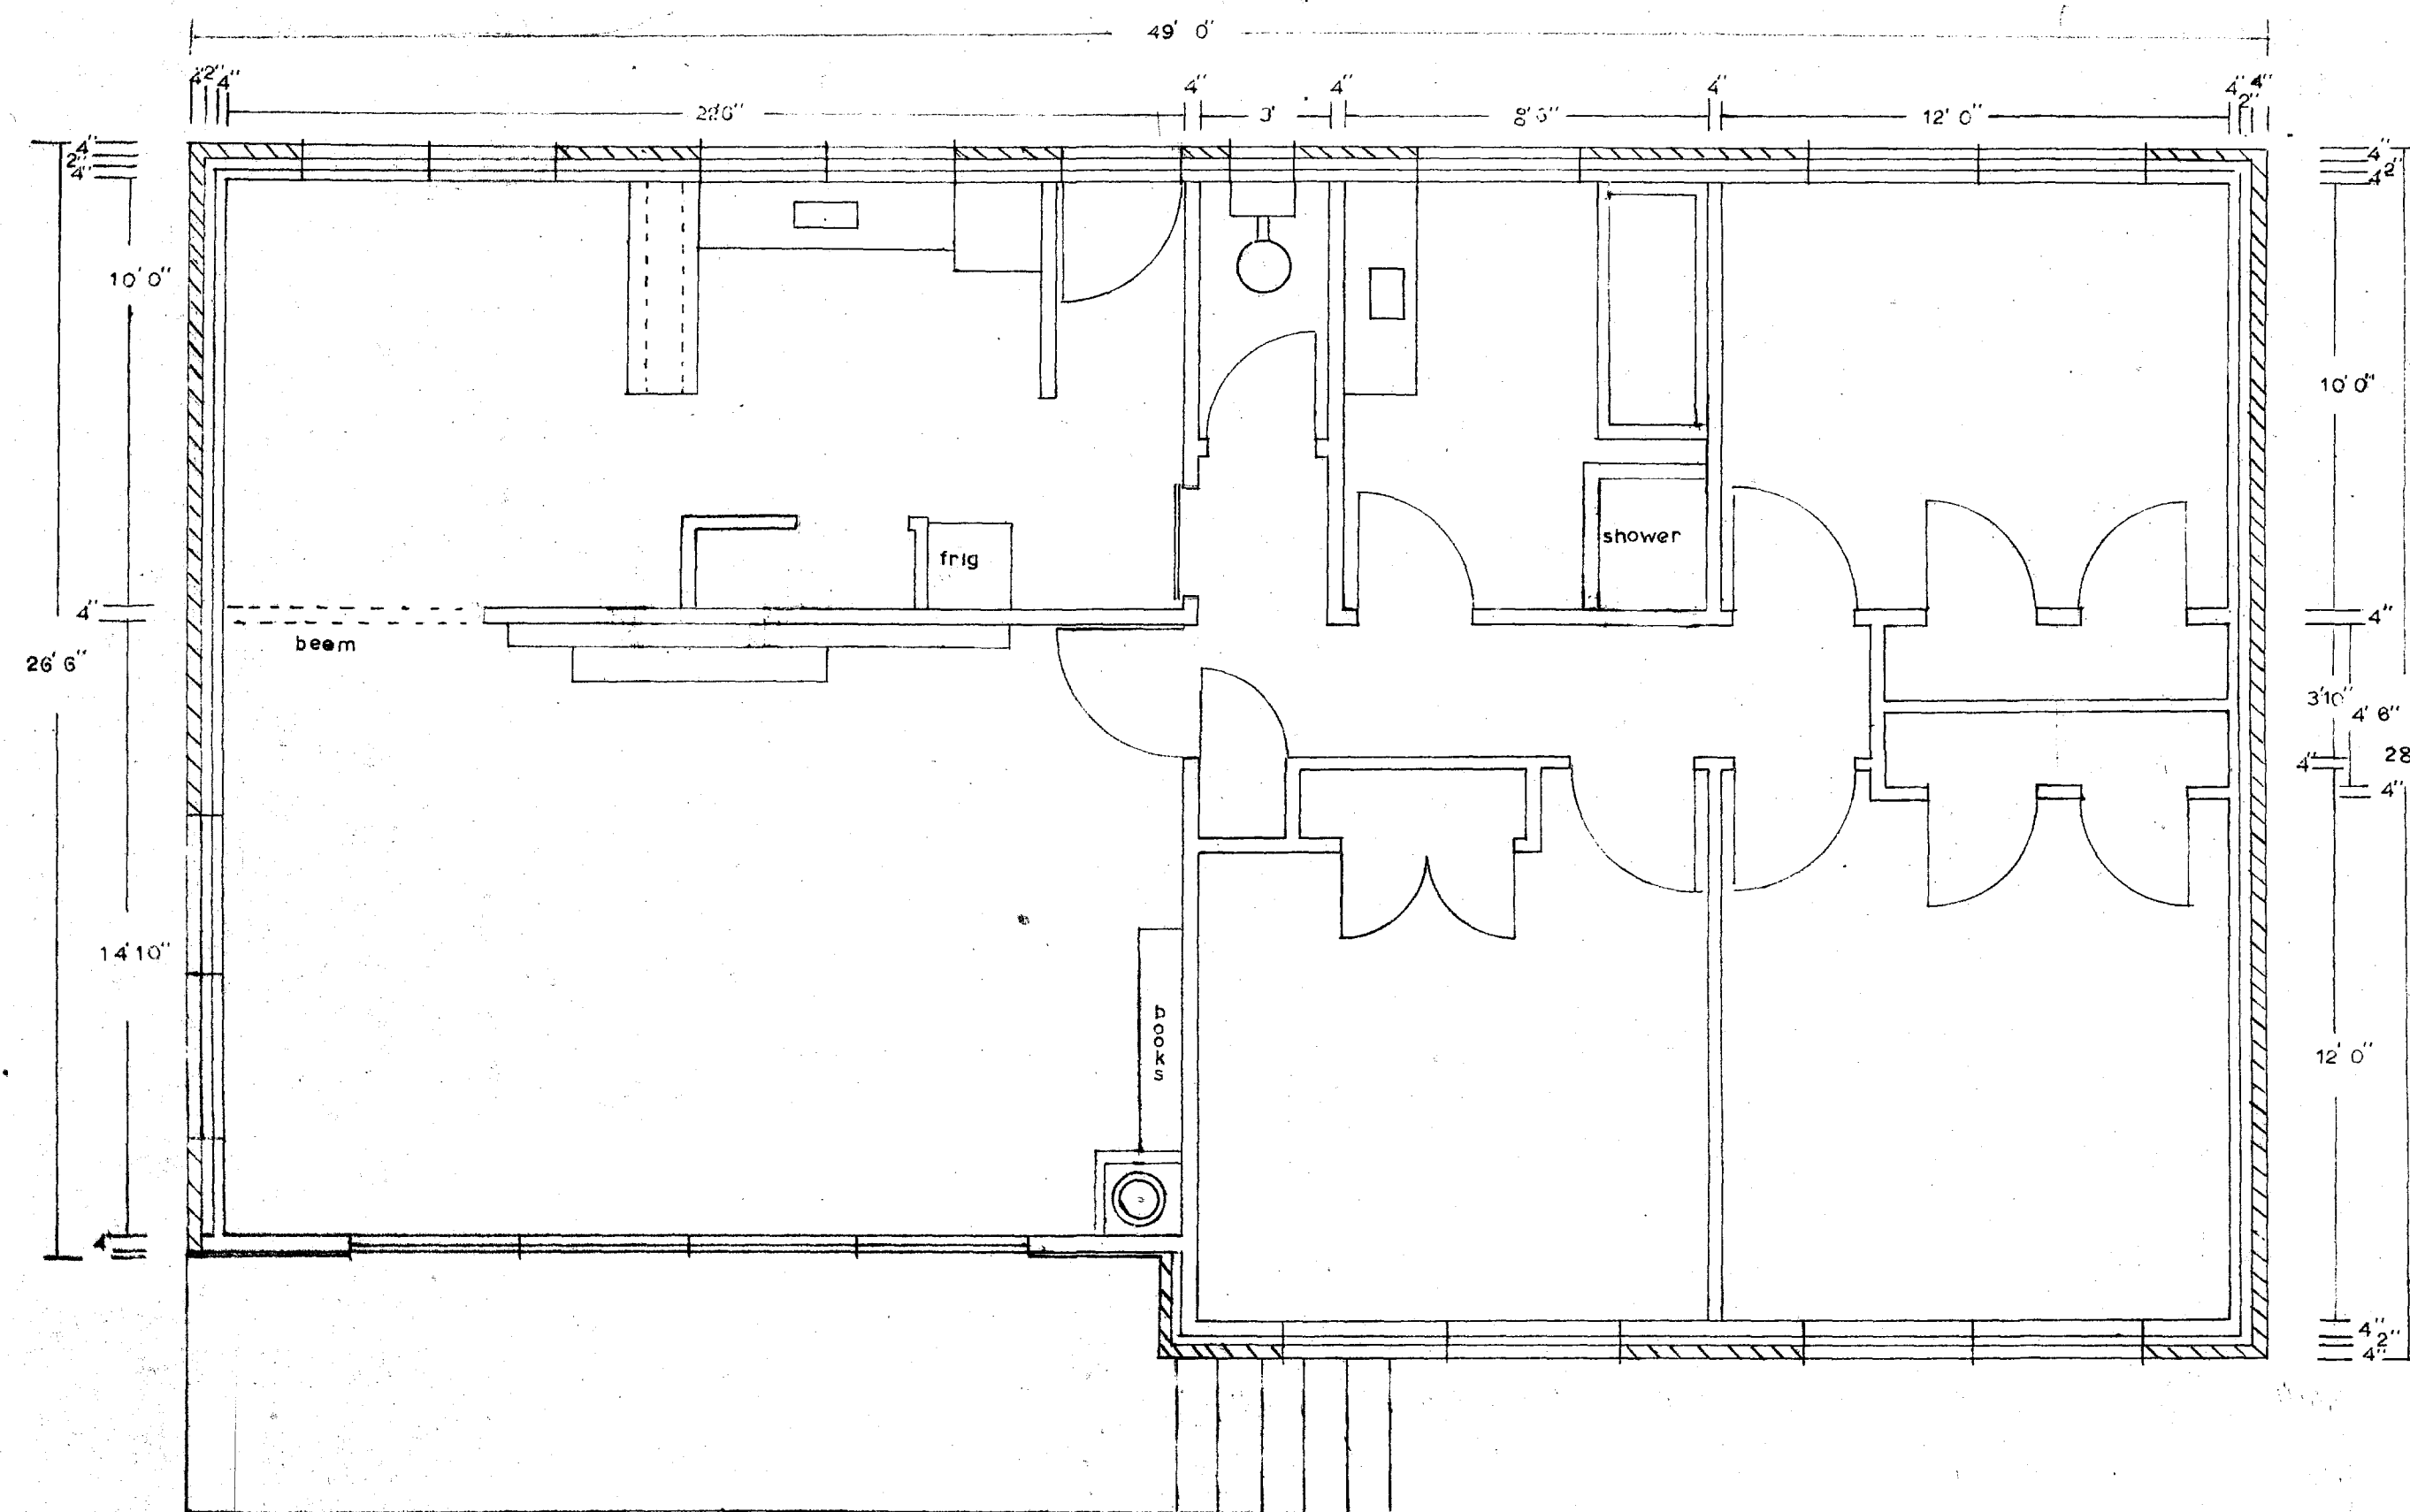


PLAN

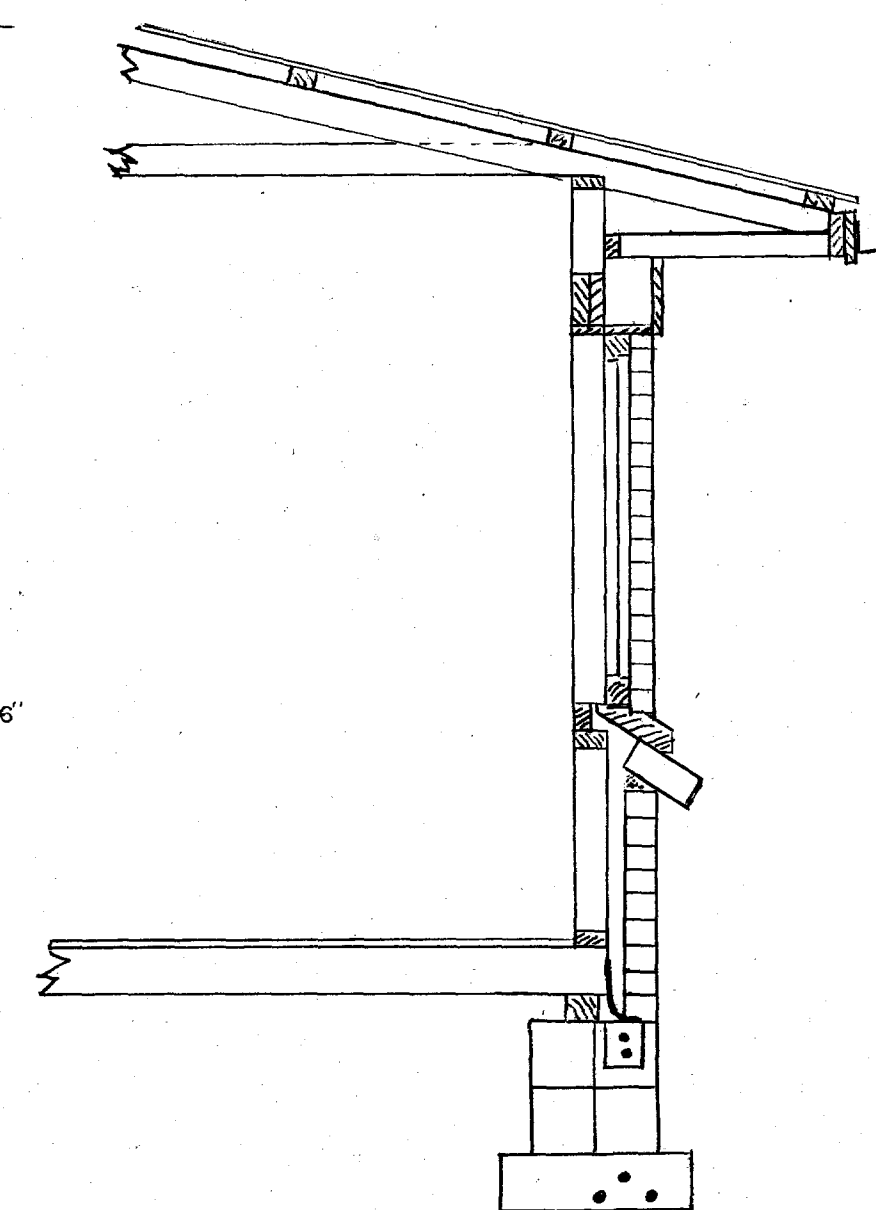


TYPICAL SECTION

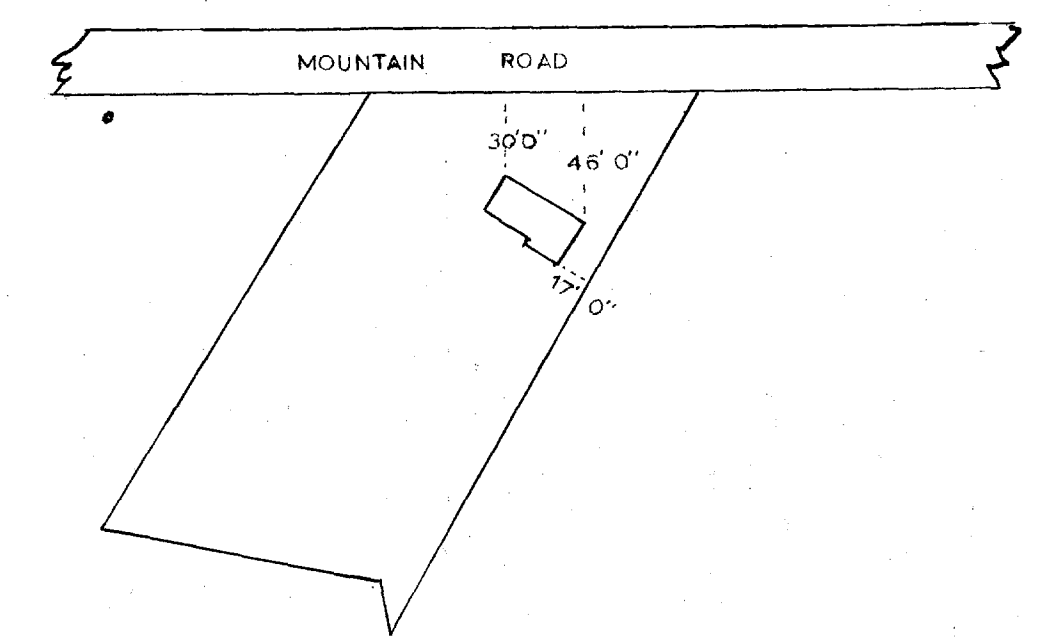


SITE PLAN

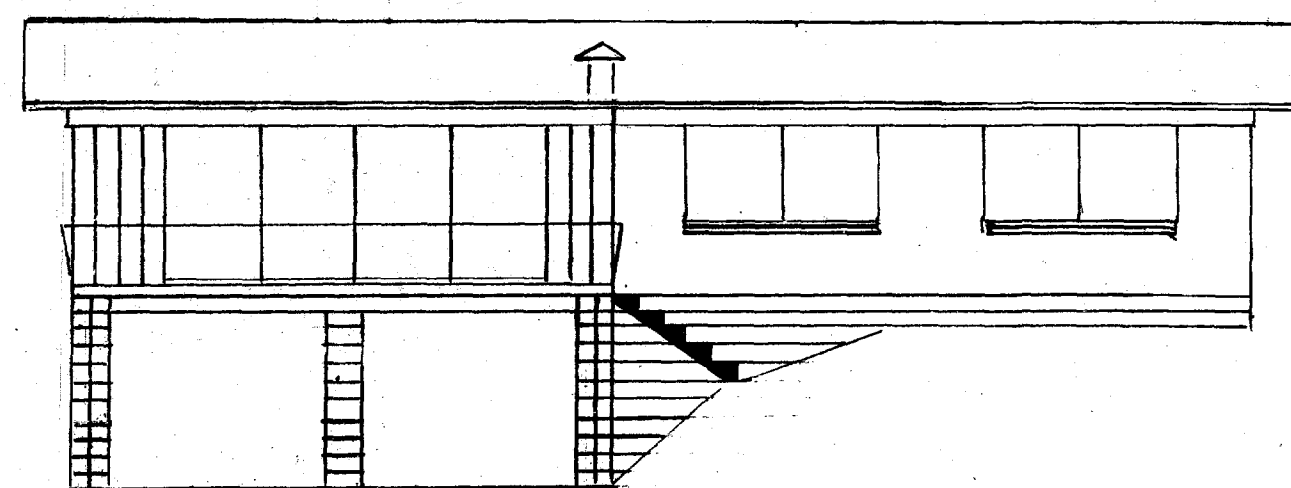

EAST ELEVATION

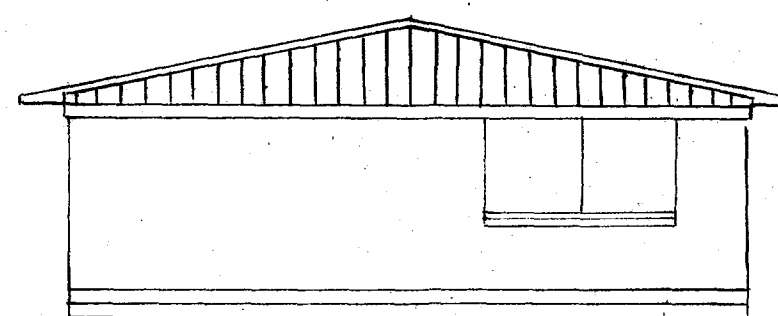

SOUTH ELEVATION

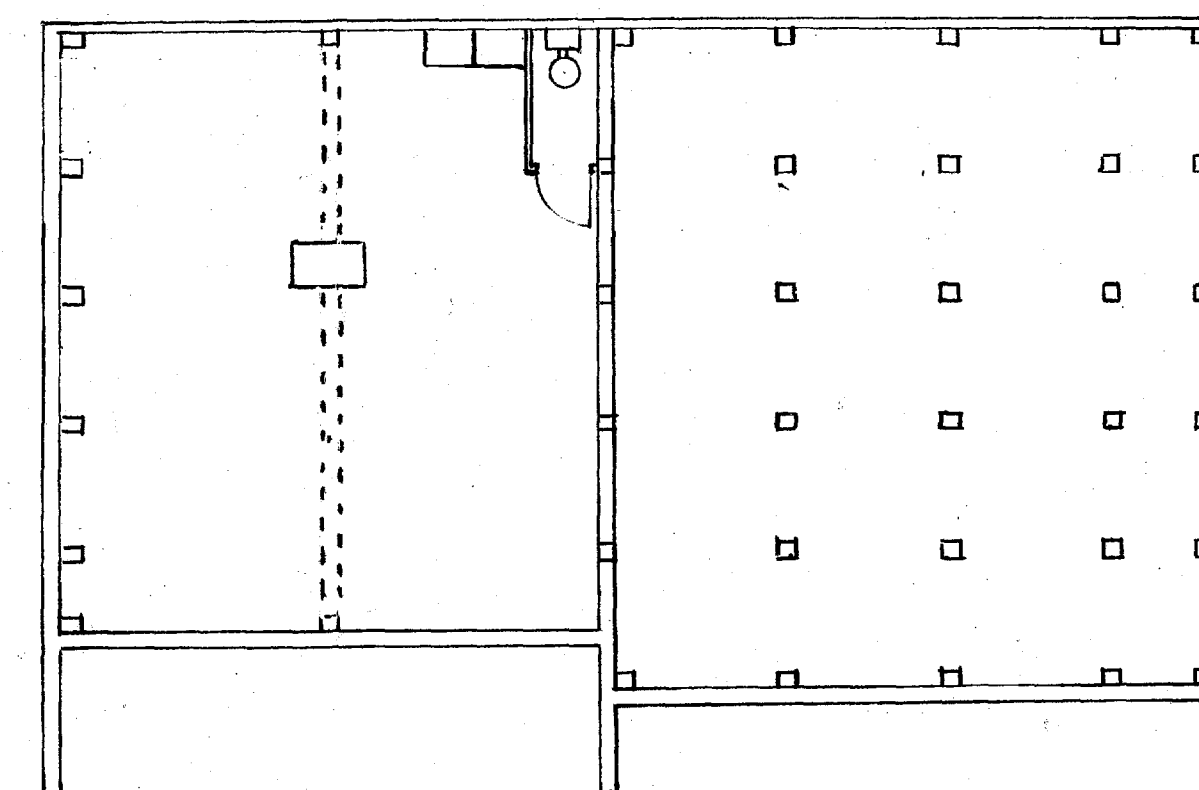

FOUNDATION PLAN

