


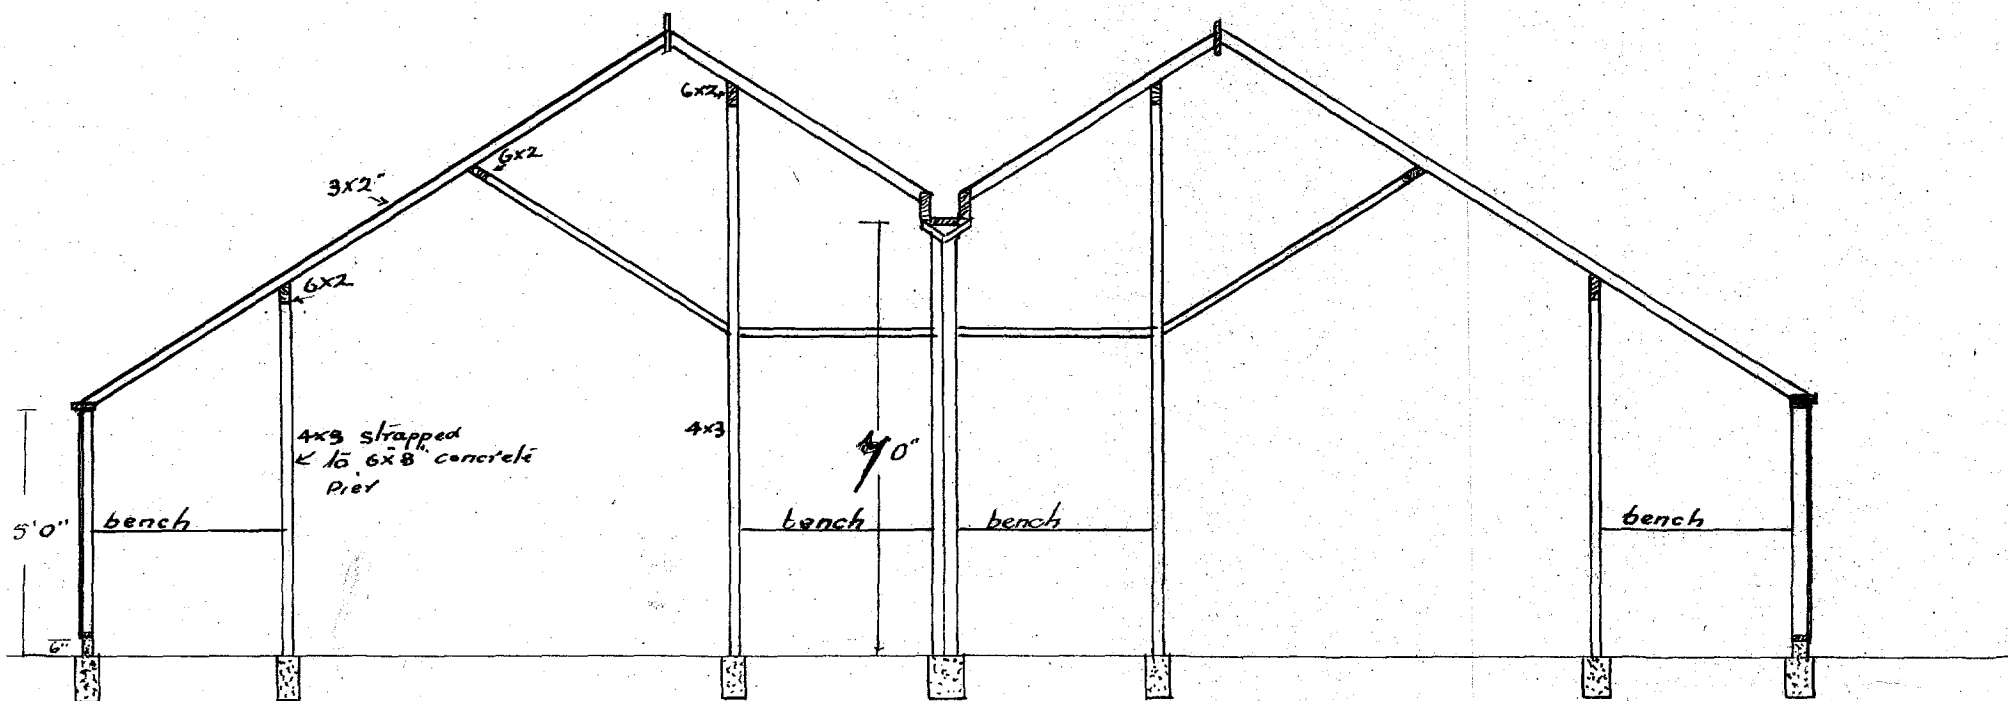


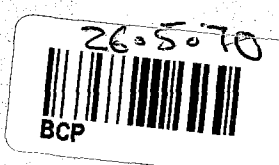


Sectional View
1/4" = 1 foot

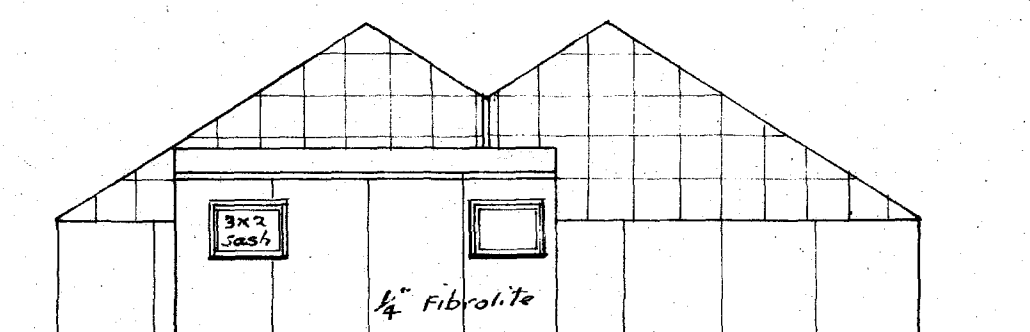

End Elevation

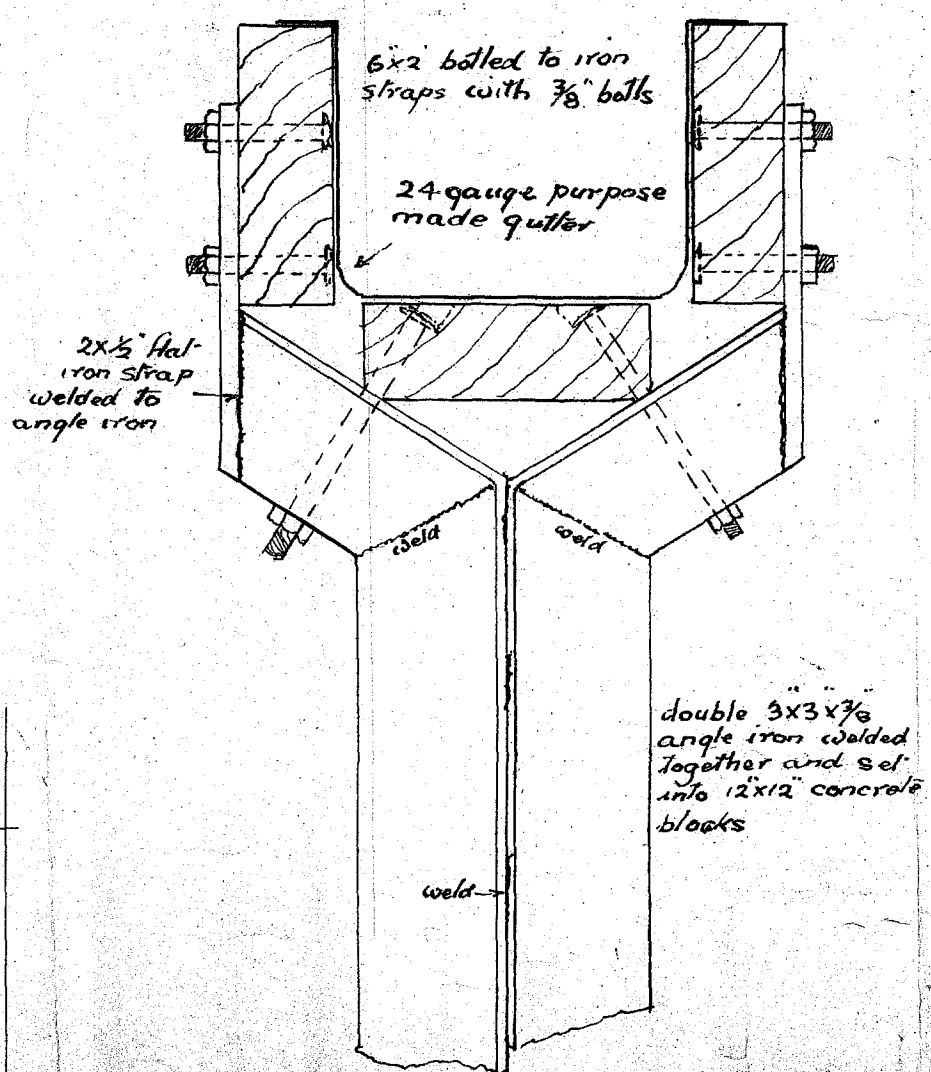


Detail of Top Centre Posts
With Cutting
Scale 3" = 1 foot

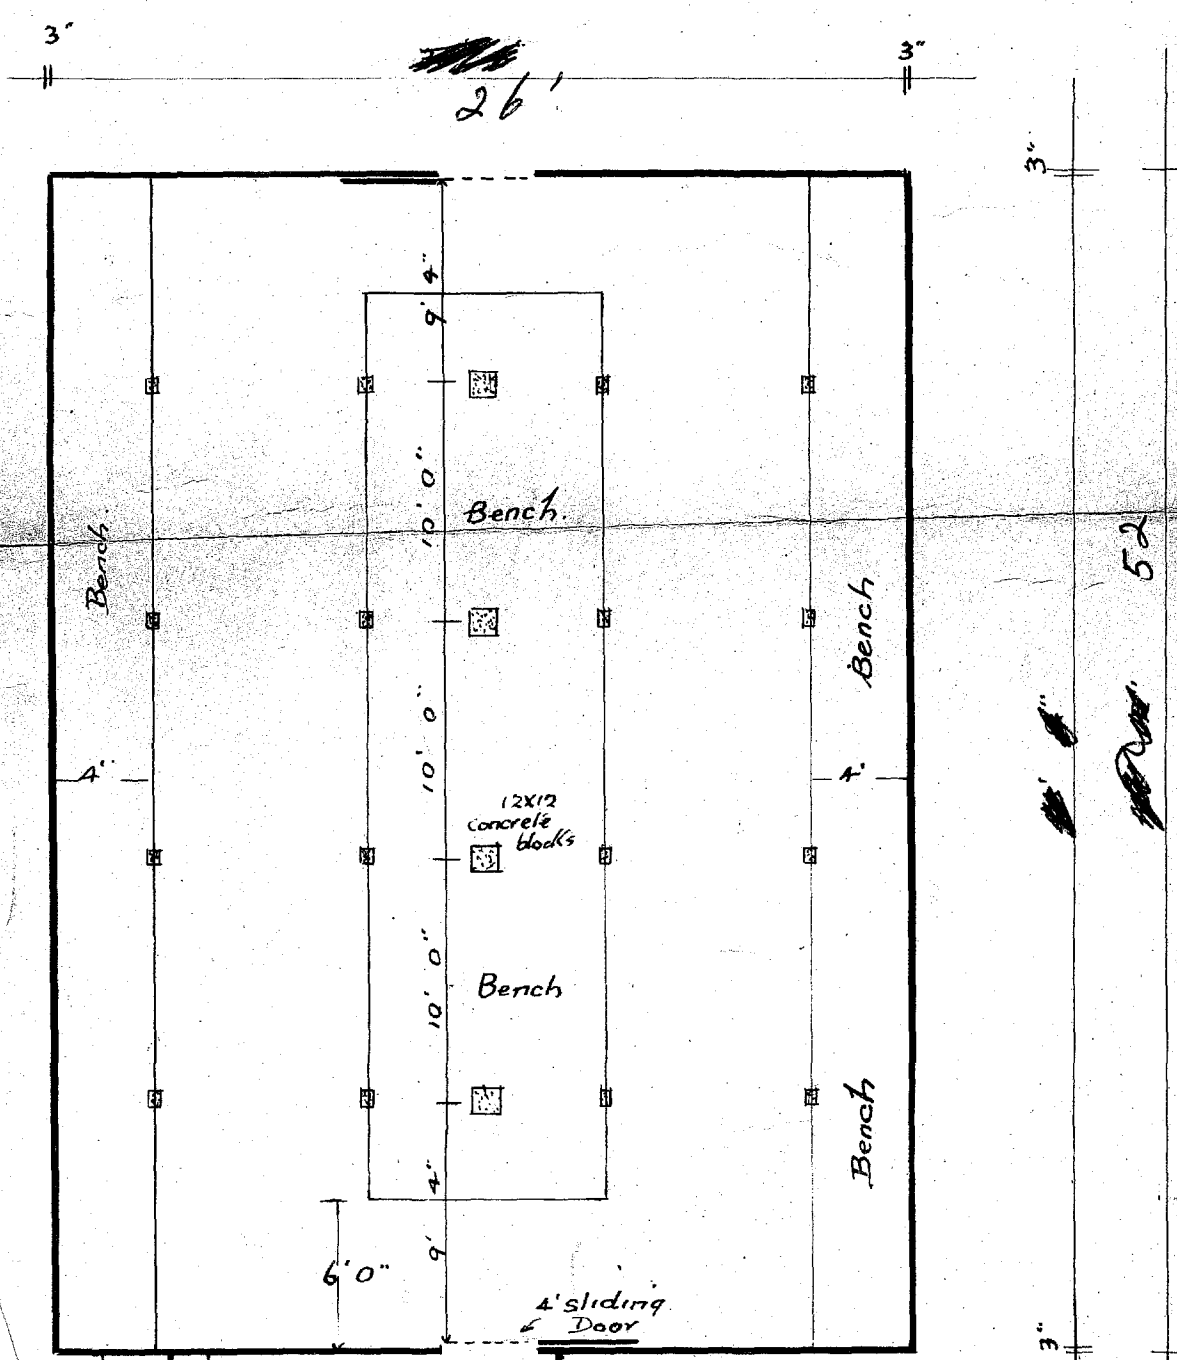

Plan
Scale 1/8"

All Timbers 75 Ground Contact No. 1
Dimension Pinus Radiata except
Rafters which are to be No. 1
Douglas Fir

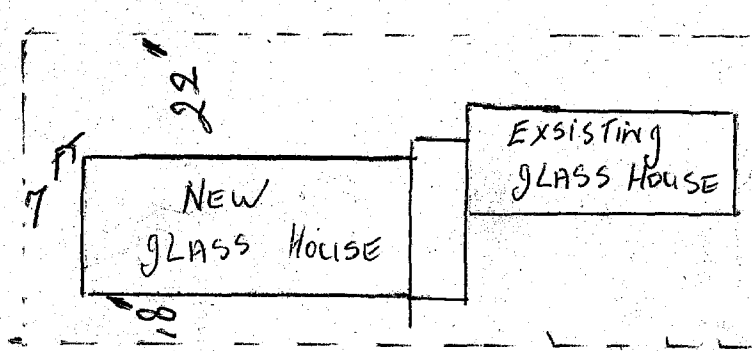

Glasshouse

1100 Sq Feet.
1352

26
52
1000
300
52
1352

53
24
12
106
1272
4352
2624

10000
300

1970

Permit Re No 2528.