


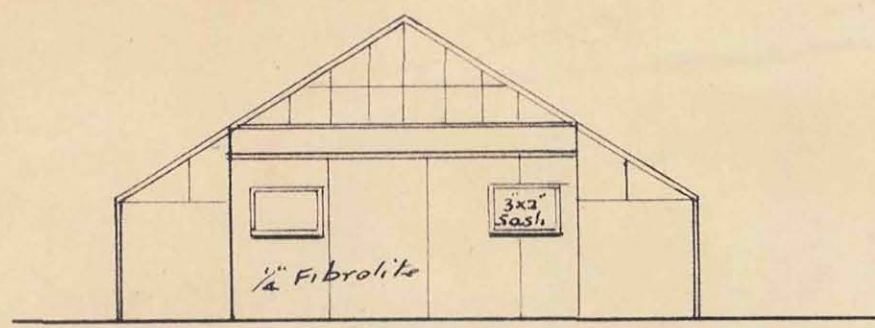


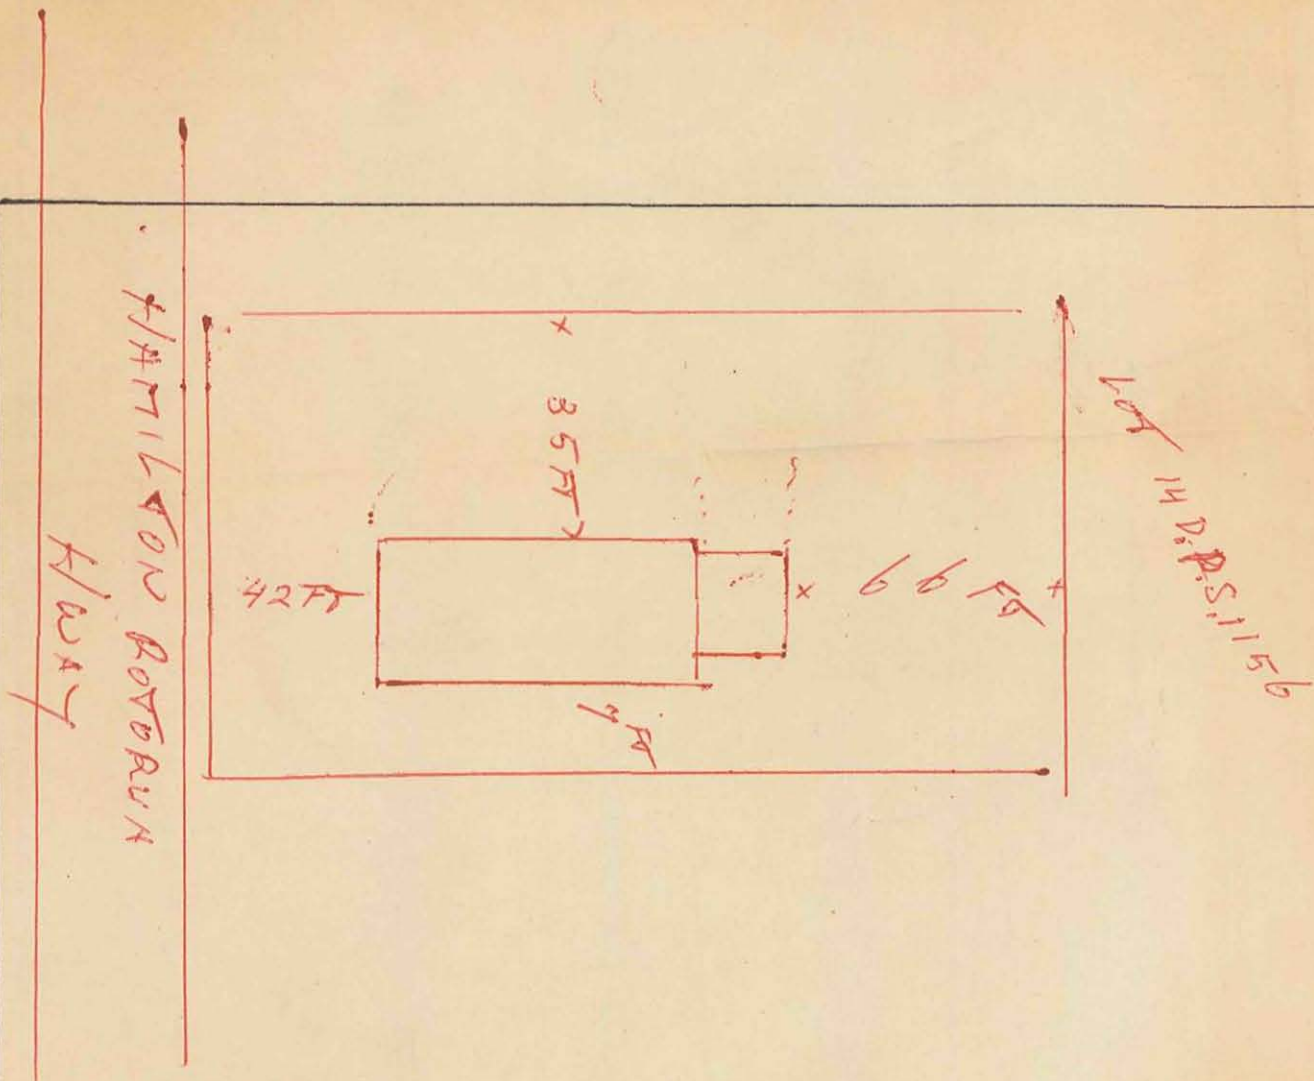


Elevation

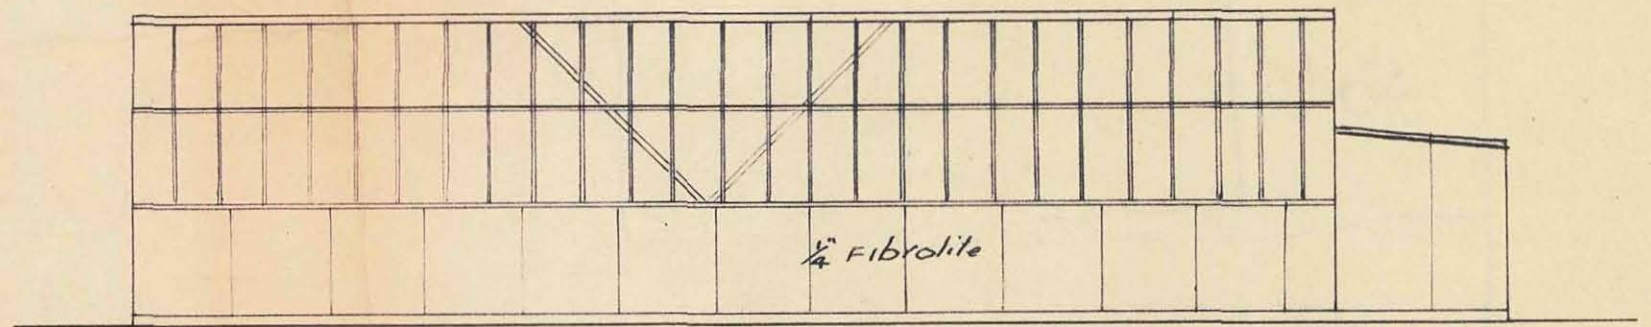

Elevation

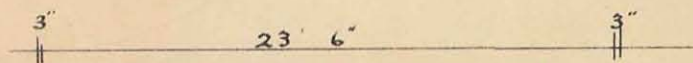


All timbers • 75 Ground Contact No. 1
Dimension: Pinus Radiata except
Rafters which will be Nor Douglas
Fir

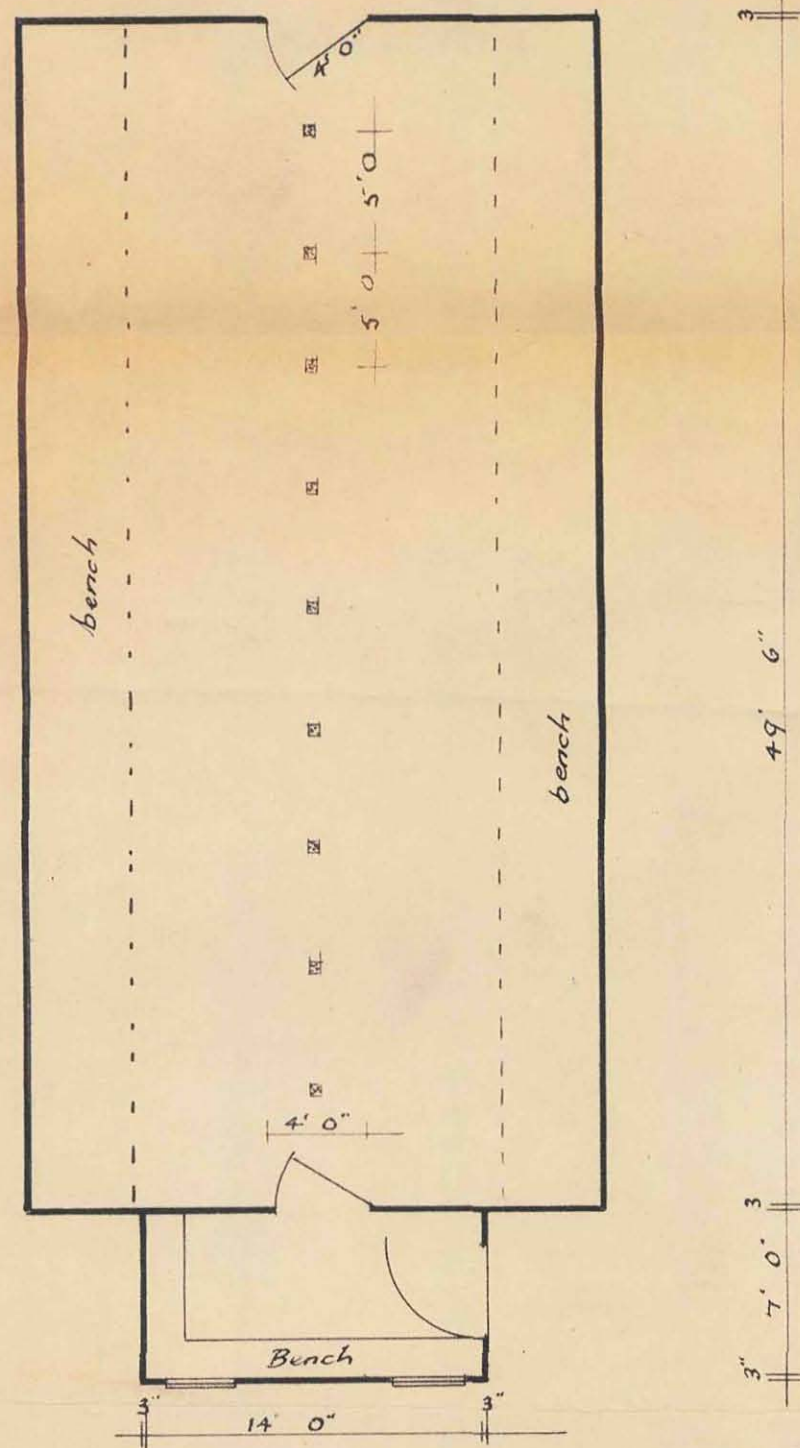

Plan

1/8" = 1 foot

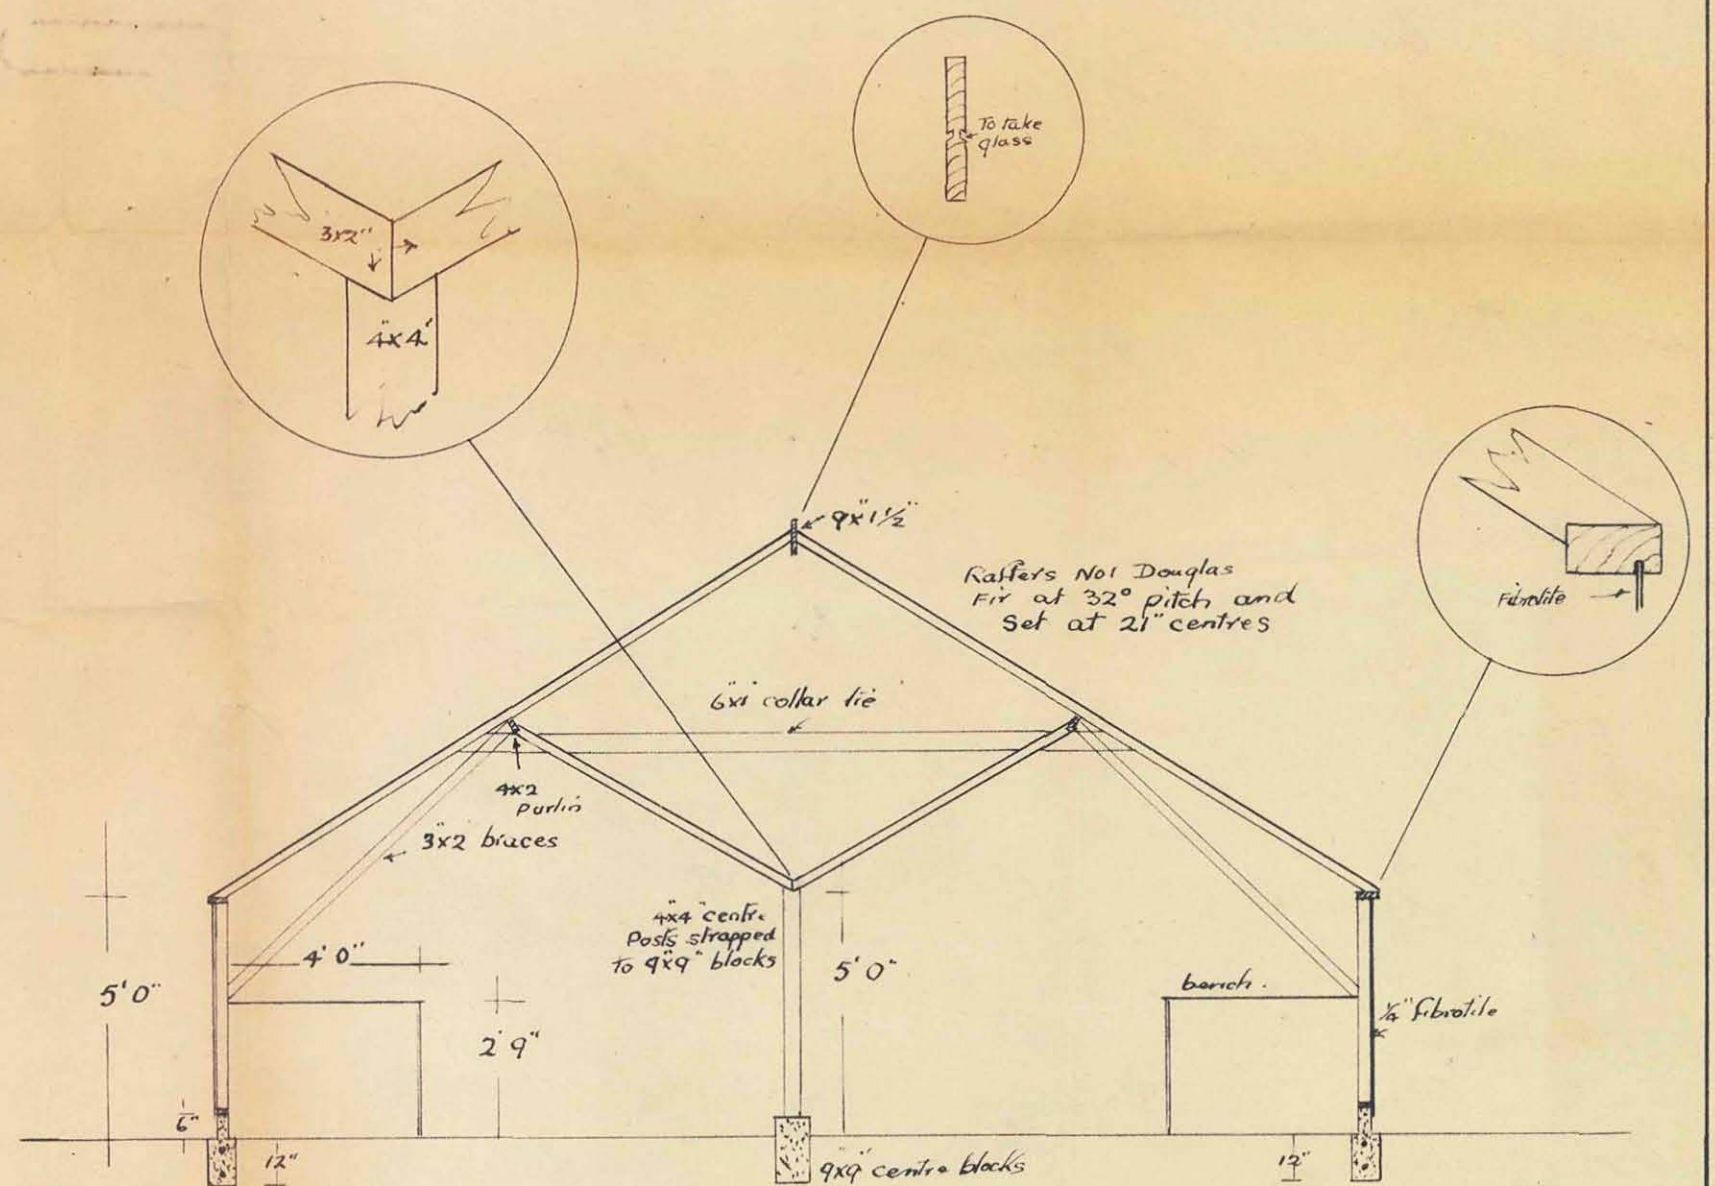

sectional view
1/4" = 1 foot

T.H. GEERLINGS

Classhouse
1200 SQ Feet.

BOX 63 NGONGOTAHIA