

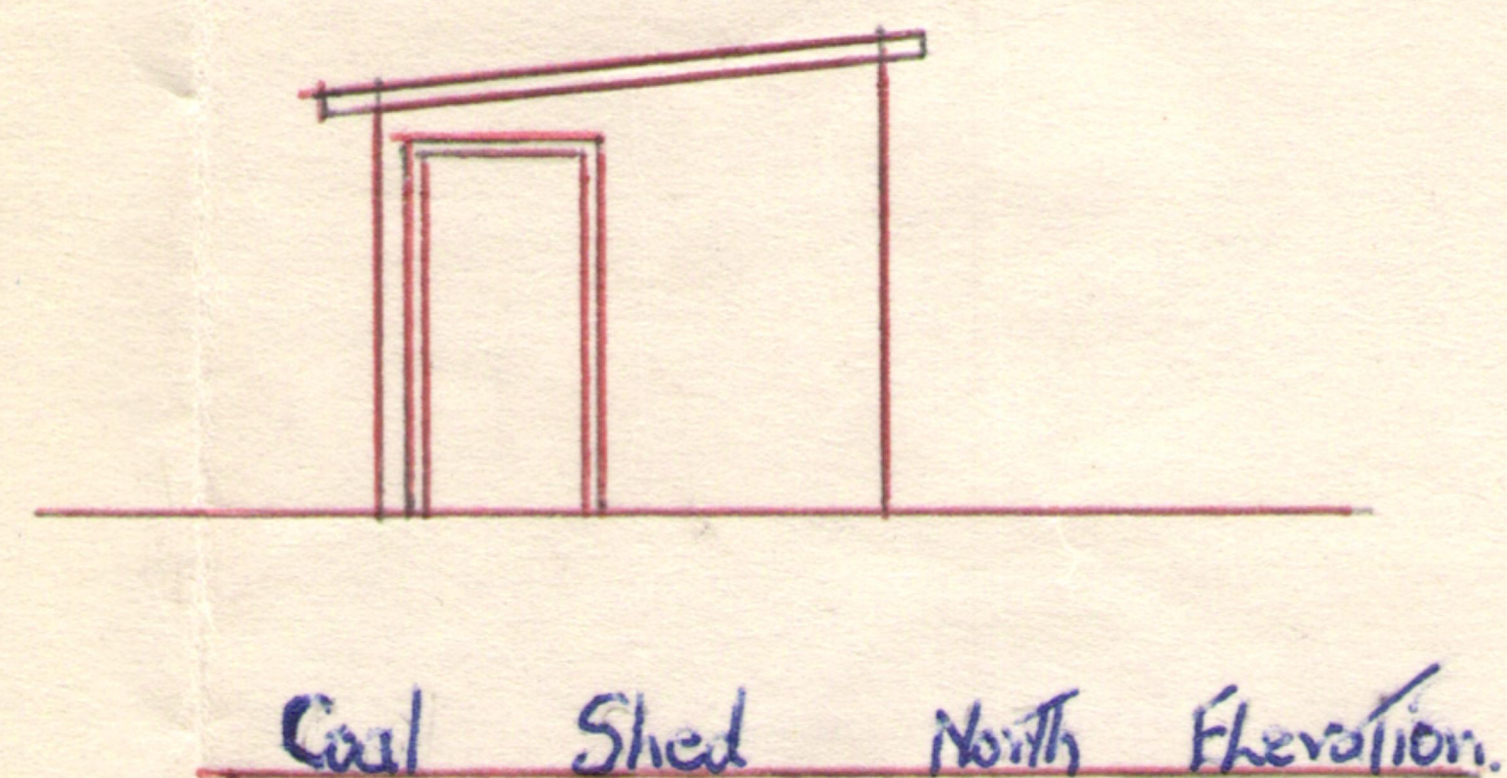
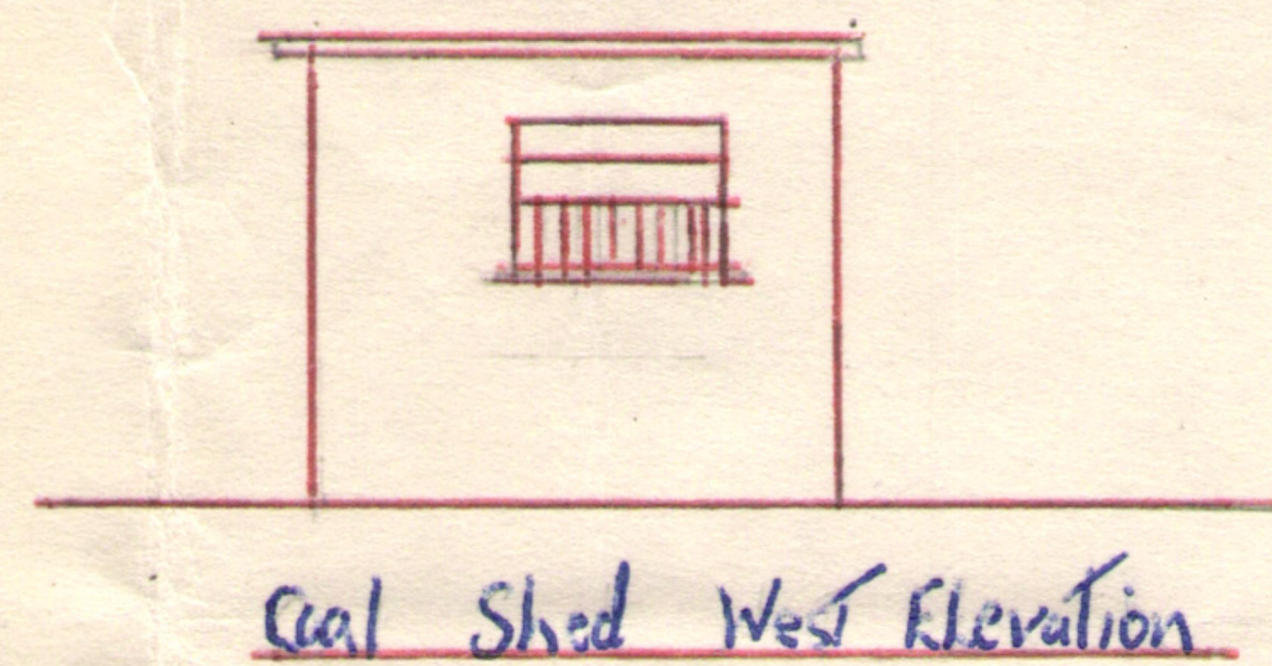
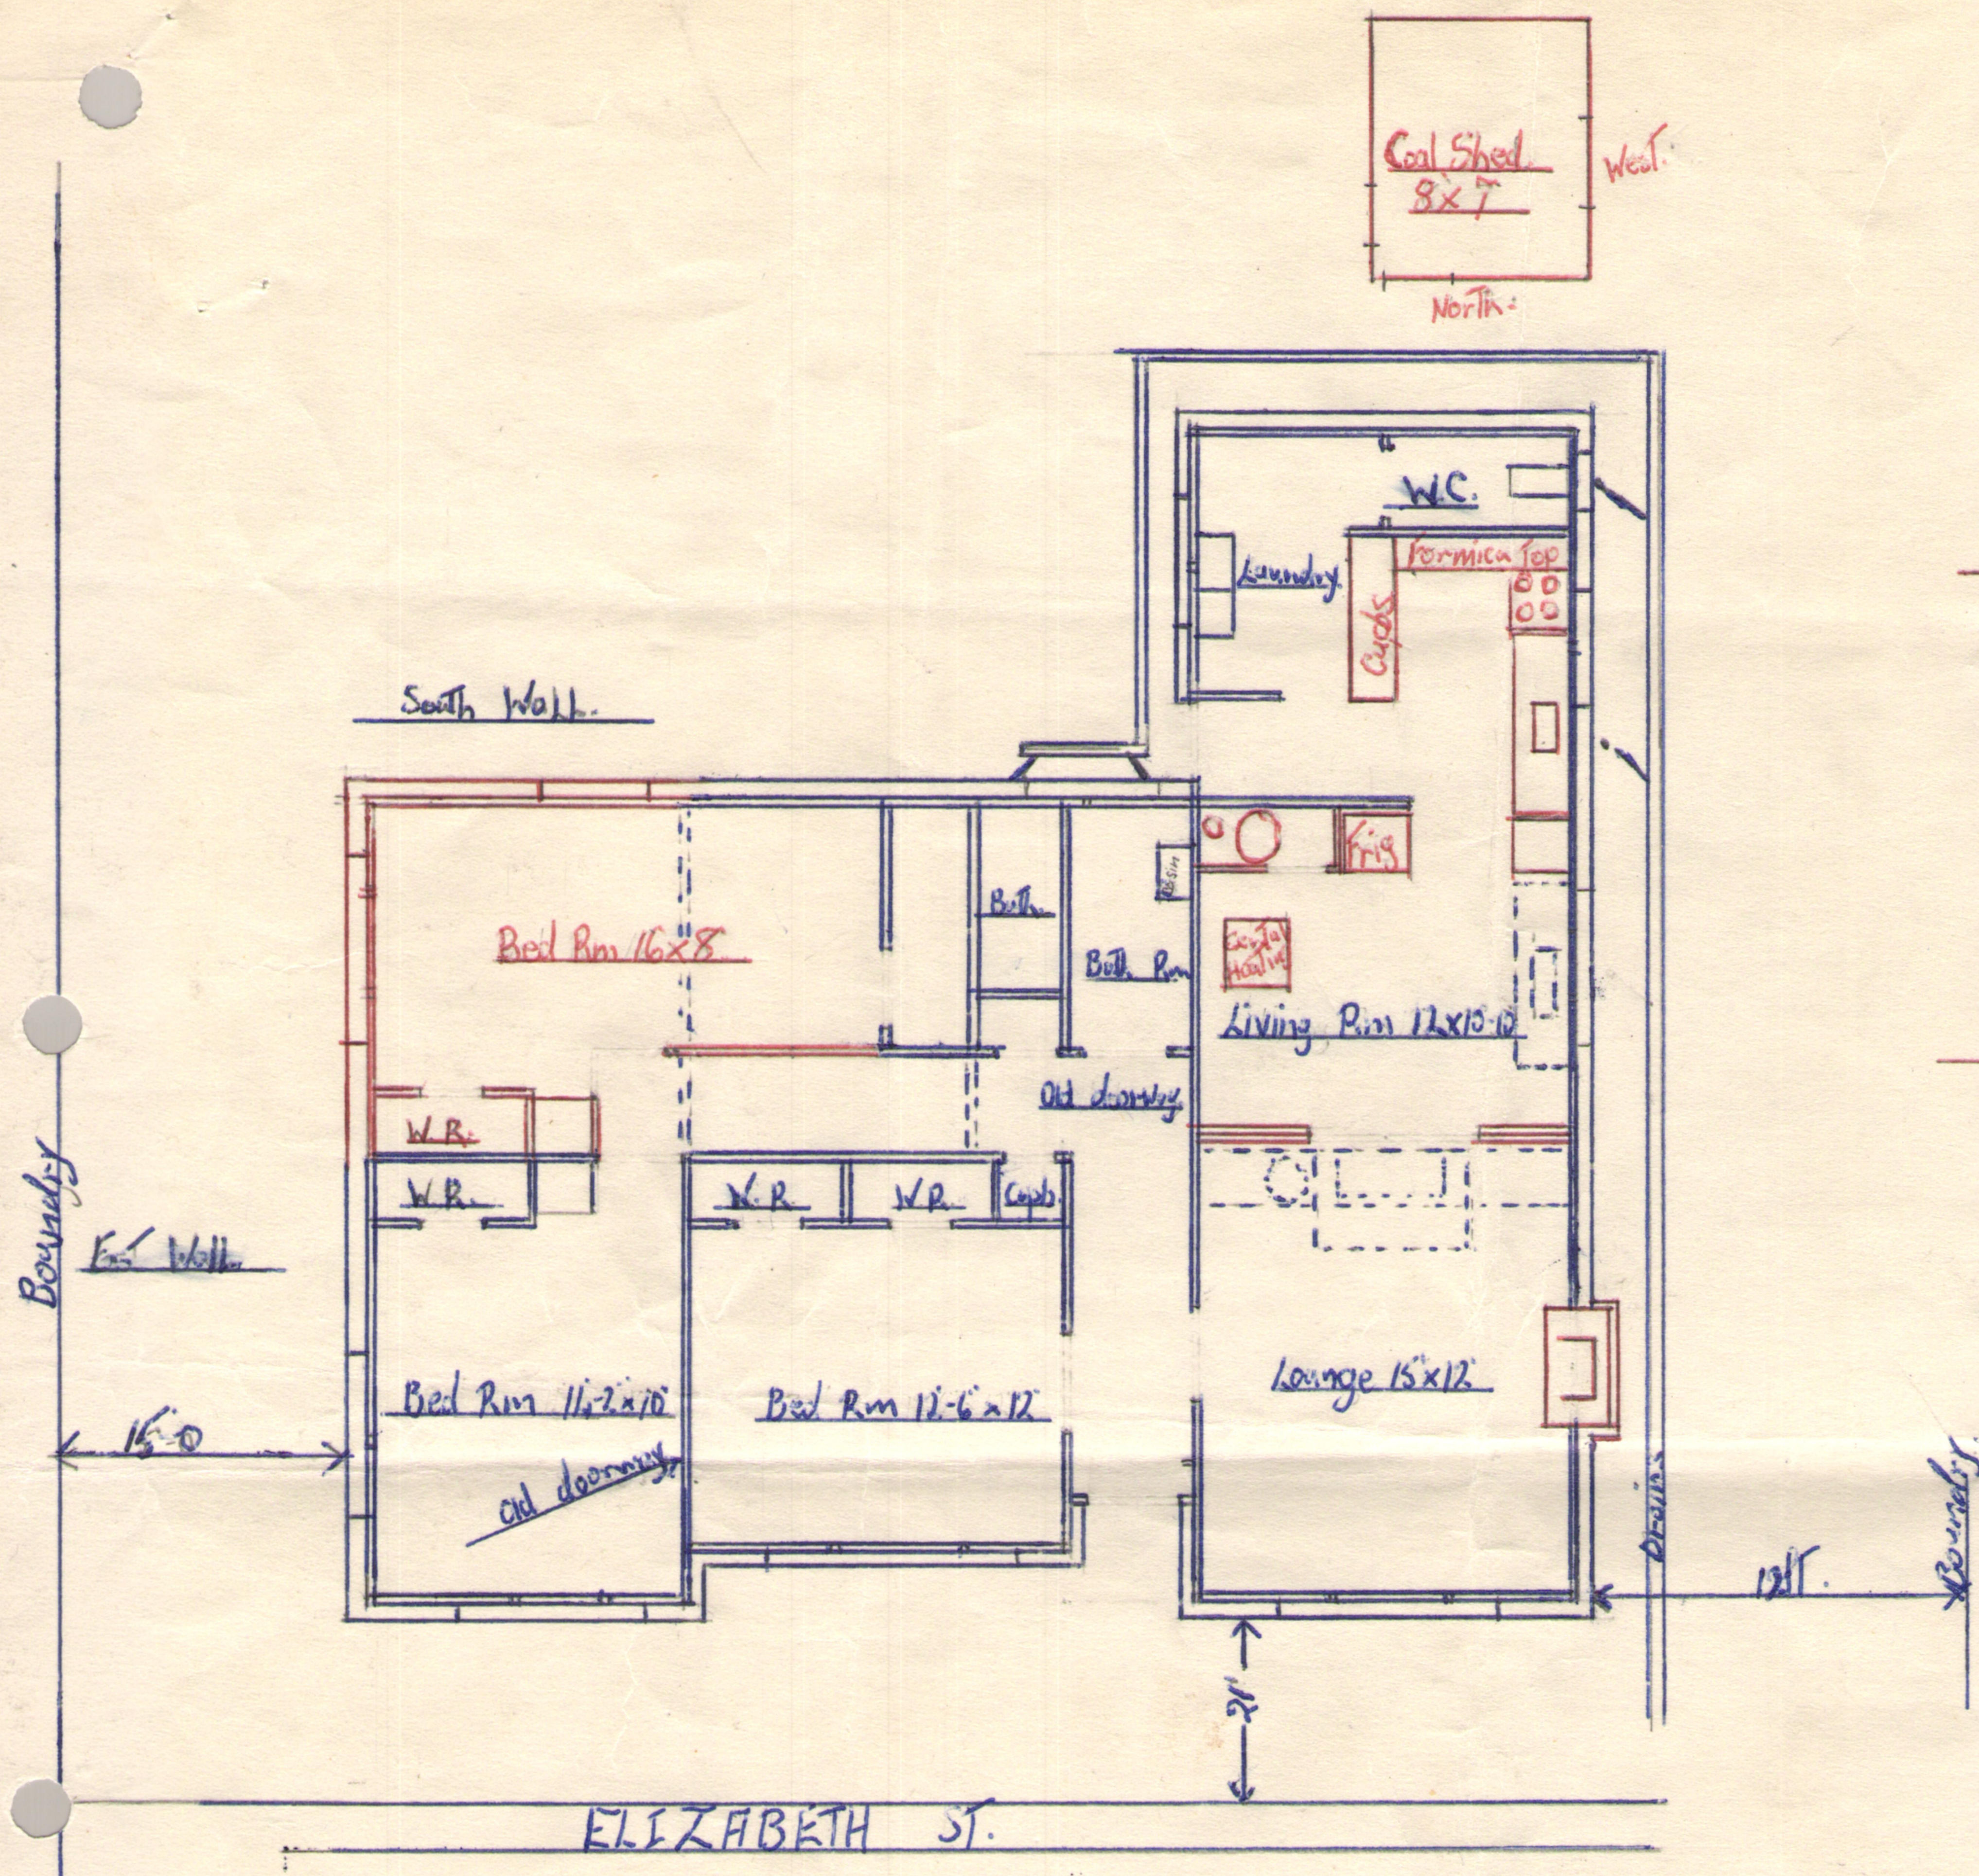


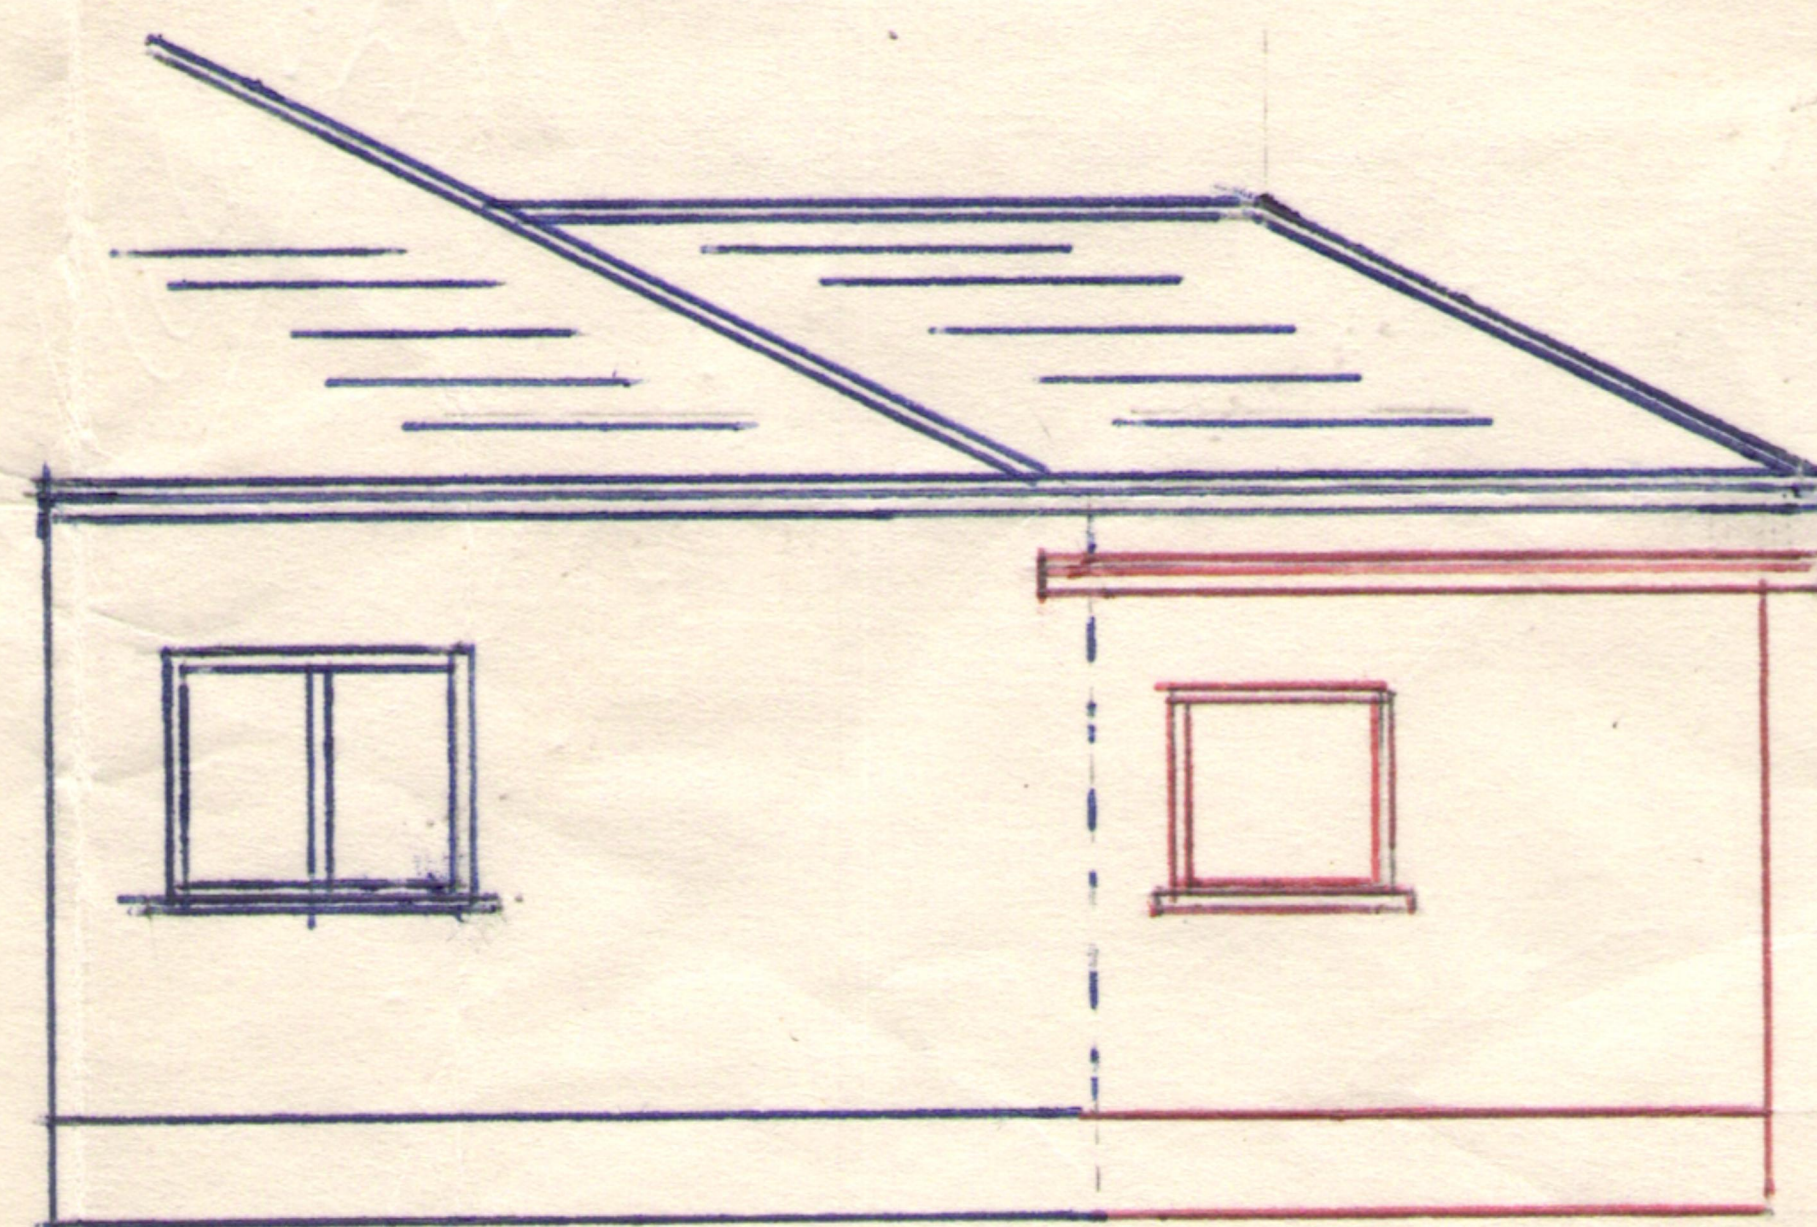


Existing Walls.  
 Work to be dismantled.  
 New Work.

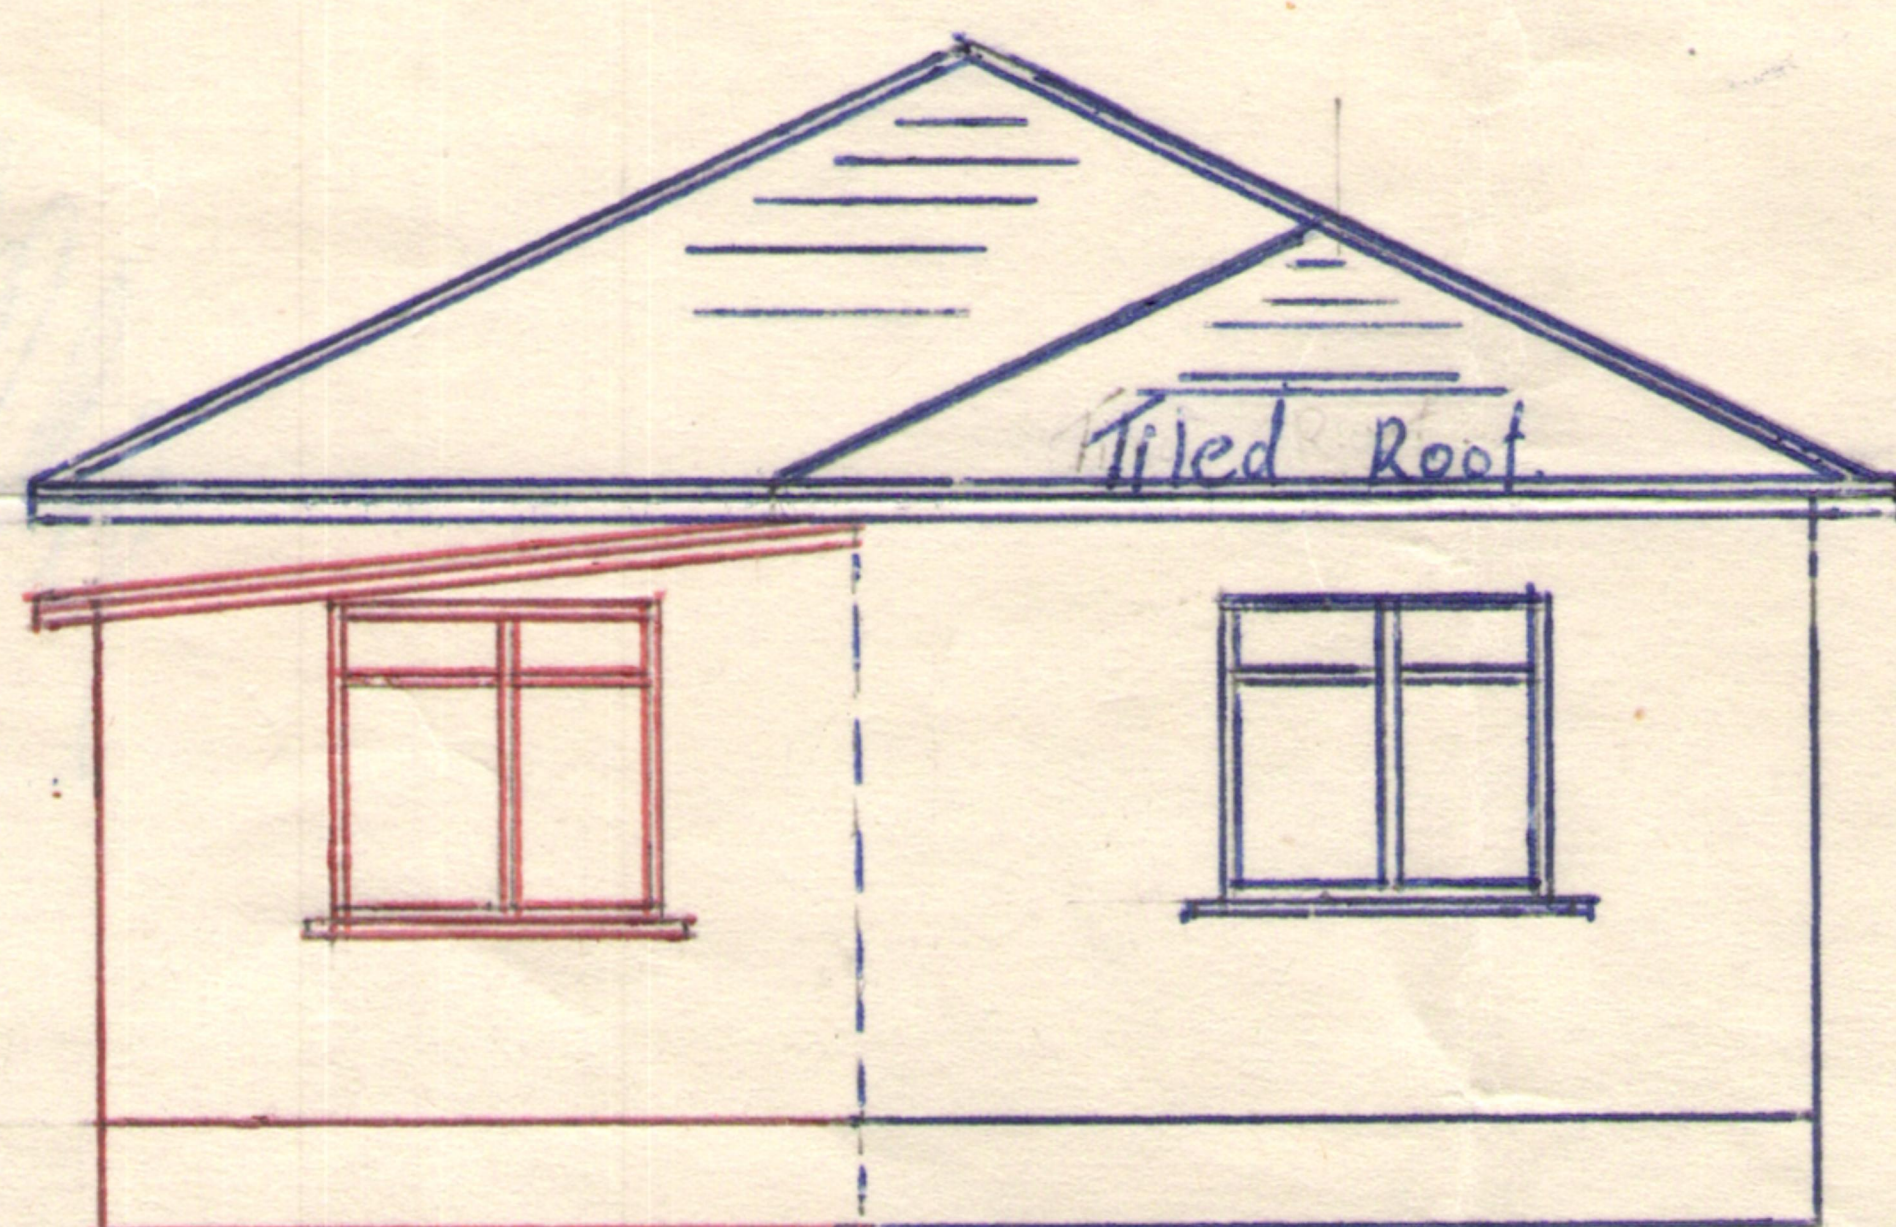

Extension East Elevation  
 Extension South Elevation.  
 Plan of Proposed alterations & additions for  
 Mr R. J. Thompson Elizabeth St. Gore.  
 Paul D. McConna.

Scale  $\frac{1}{4}$  in = 1 ft.  
 Paul D. McConna.

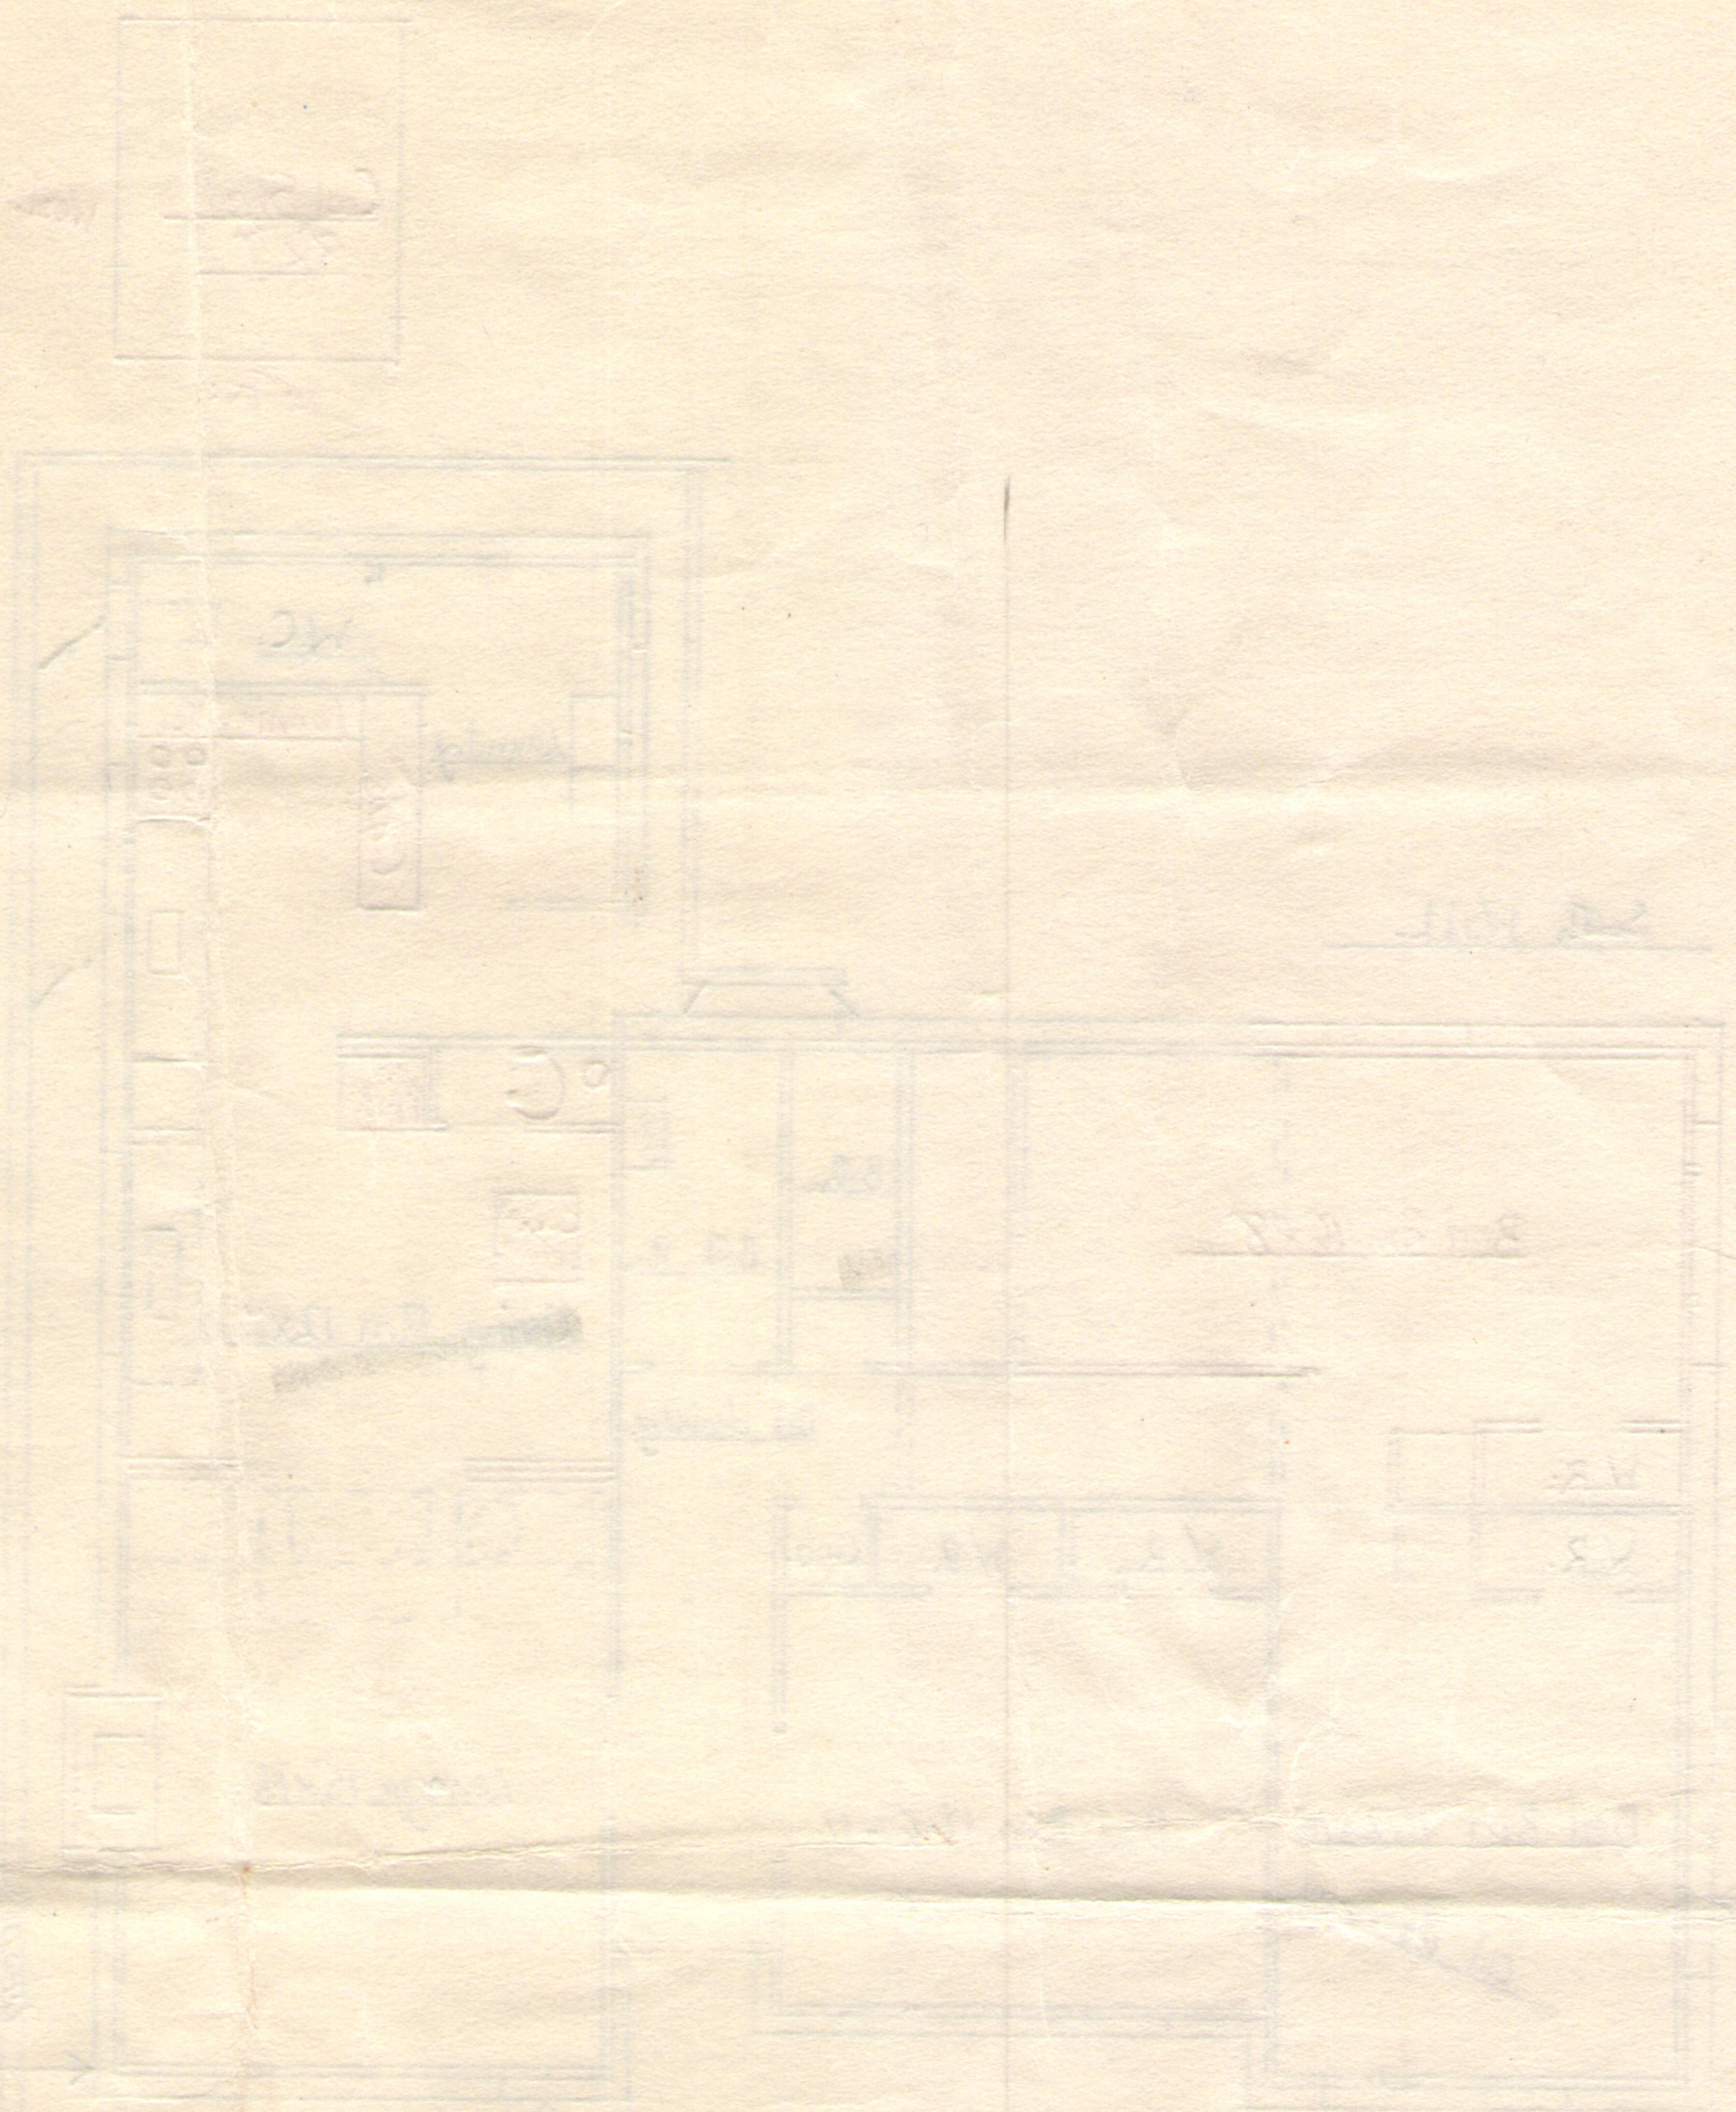

~~LeBlanc~~ 2/1/67  
Rudman 2/1/67