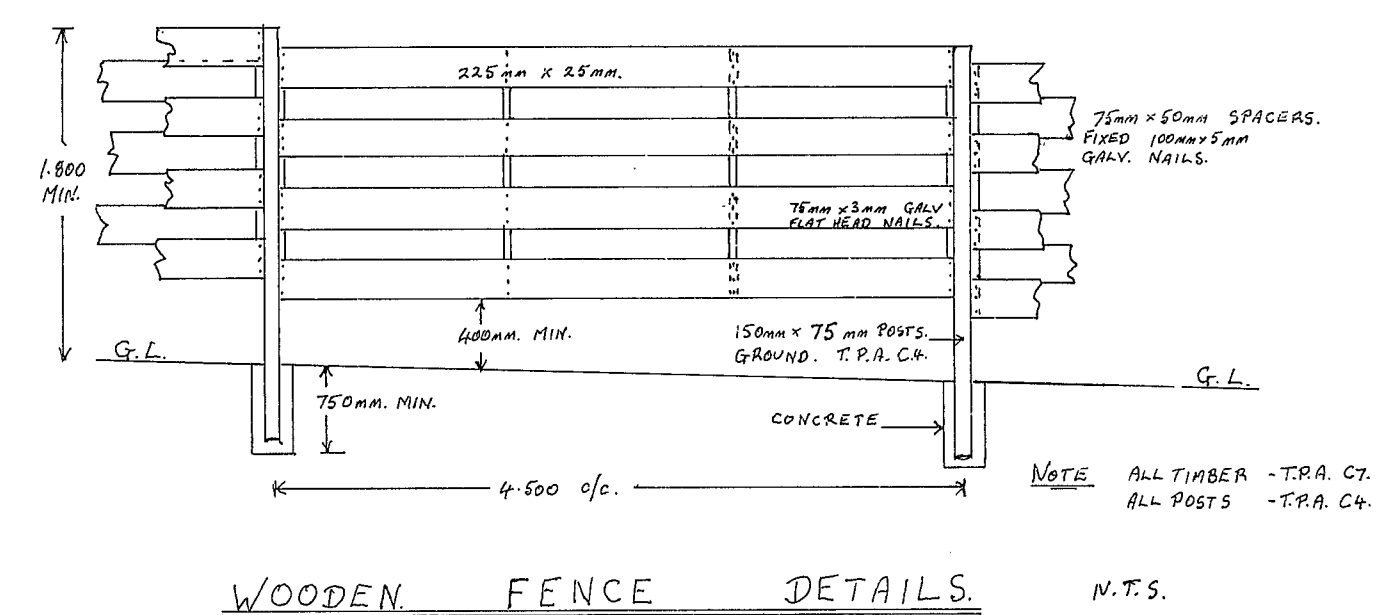
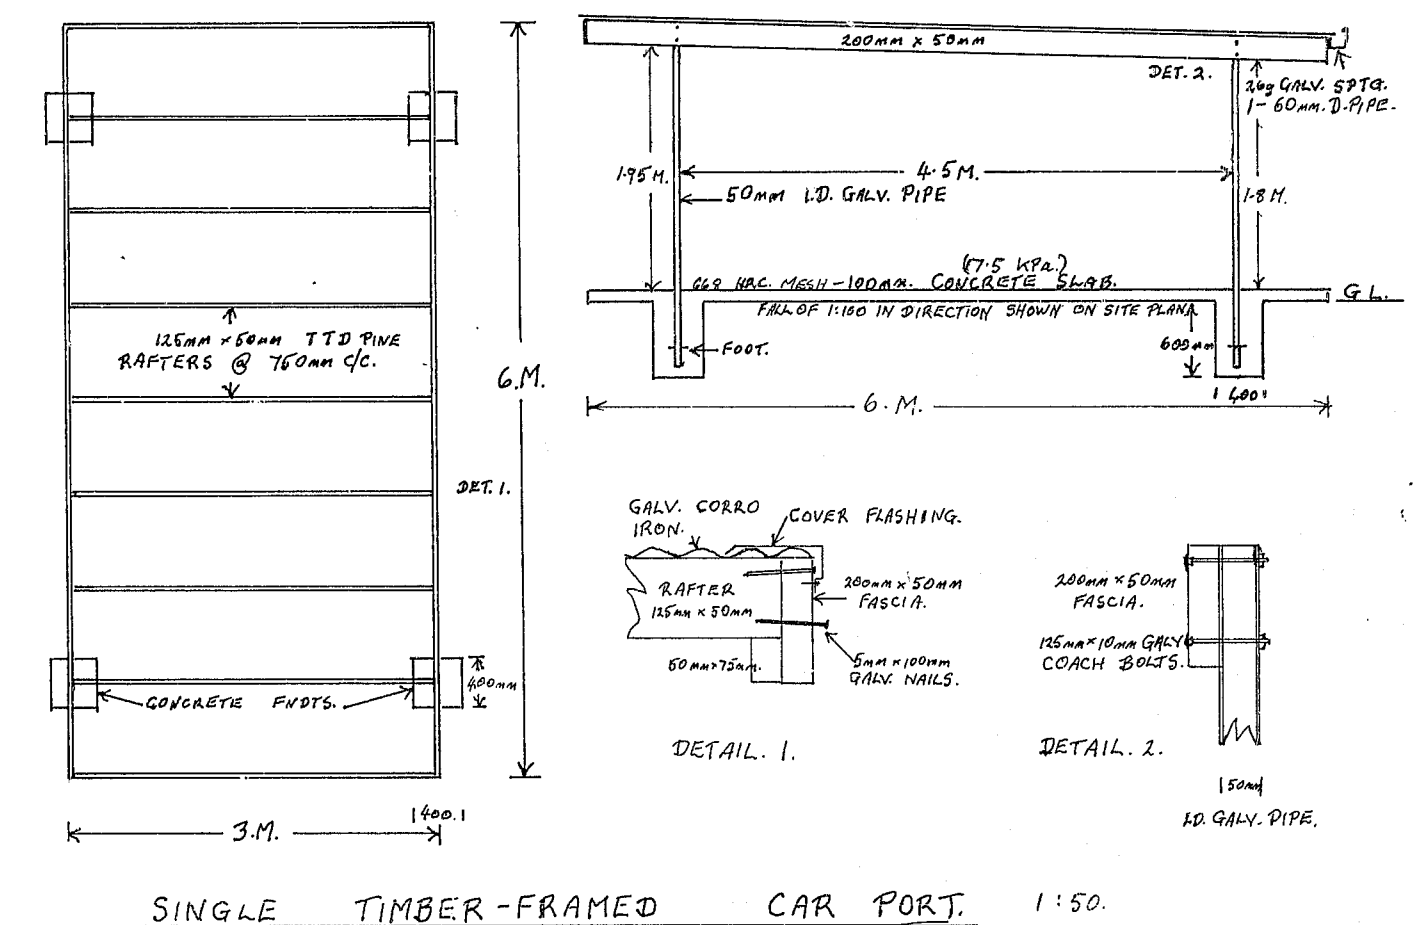
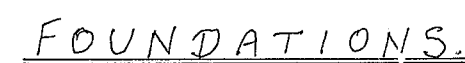
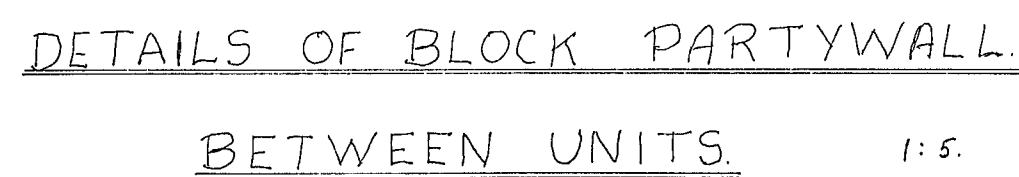


[illegible]

SILVER JUBILEE FLATS.  
TEA BOROUGH \* PIAKO C.C.

SHEET No. 4.  
OF 6 SHEETS  
**P.C.C.** 982.  
SCALES 1:5  
1:10  
1:50.