


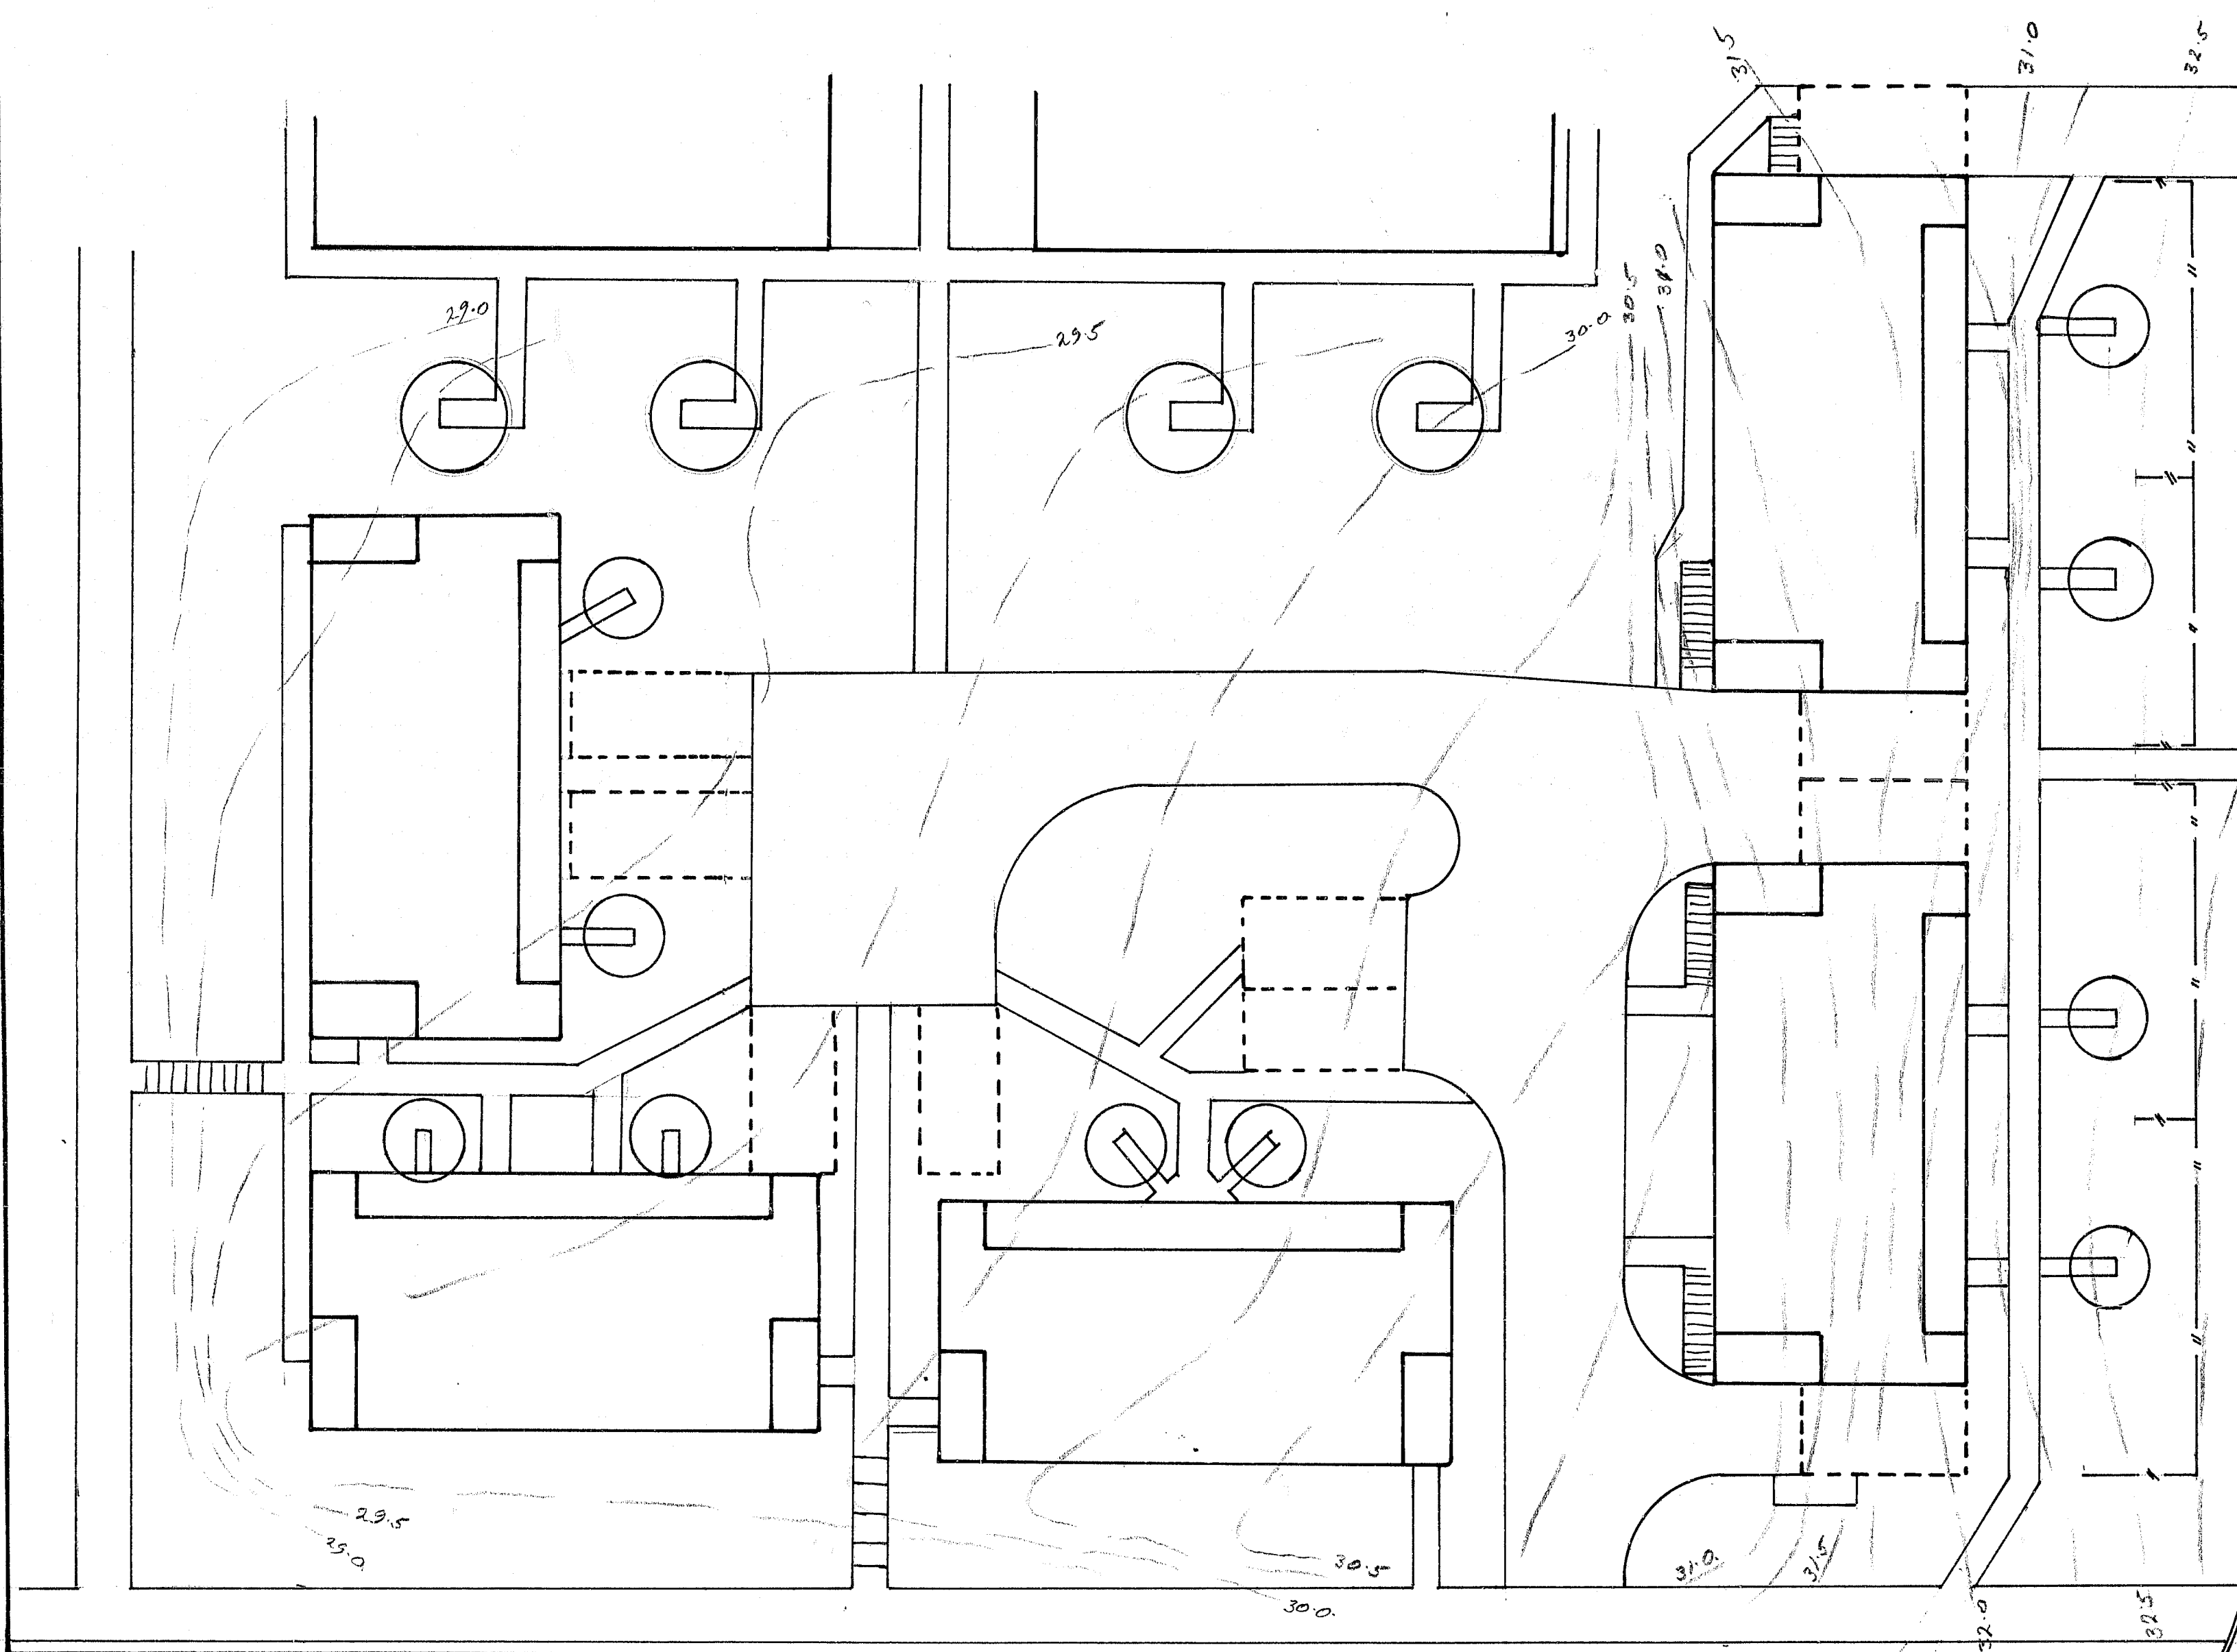

SURVEYED		
DRAWN	L.F.B.	
DESIGNED		
TRACED		
CHECKED		
APPROVED		
REFERENCES		

PIAKO COUNTY COUNCIL

P.O. BOX 26 TE AROHA

COUNTY ENGINEER

AMENDMENTS

INITIAL

DATE

Silver Jubilee Flats,
Stage II
Landscaping

SHEET No. 8
OF SHEETS

P.C.C. 982

SCALES
1:250

ORIGINAL LINE LENGTH 250.00 BEFORE REDUCTION

MICROTECH
P.O. Box 305
Taranaki Phone 84-870