



**RECORD OF TITLE
UNDER LAND TRANSFER ACT 2017
FREEHOLD**

**Guaranteed Search Copy issued under Section 60 of the Land
Transfer Act 2017**




R.W. Muir
Registrar-General
of Land

Identifier **411934**
Land Registration District **Wellington**
Date Issued 06 March 2009

Prior References
WN20B/733


Estate Fee Simple
Area 8042 square metres more or less
Legal Description Lot 16 Deposited Plan 403623

Registered Owners

Elizabeth Louise Haley Valentine as to a 1/2 share
Public Trust as to a 1/2 share as Executor


Interests


8093654.6 Consent Notice pursuant to Section 221 Resource Management Act 1991 - 6.3.2009 at 9:00 am
8093654.7 Consent Notice pursuant to Section 221 Resource Management Act 1991 - 6.3.2009 at 9:00 am
Land Covenant in Easement Instrument 8093654.9 - 6.3.2009 at 9:00 am
11475019.3 Mortgage to Westpac New Zealand Limited - 28.6.2019 at 1:49 pm

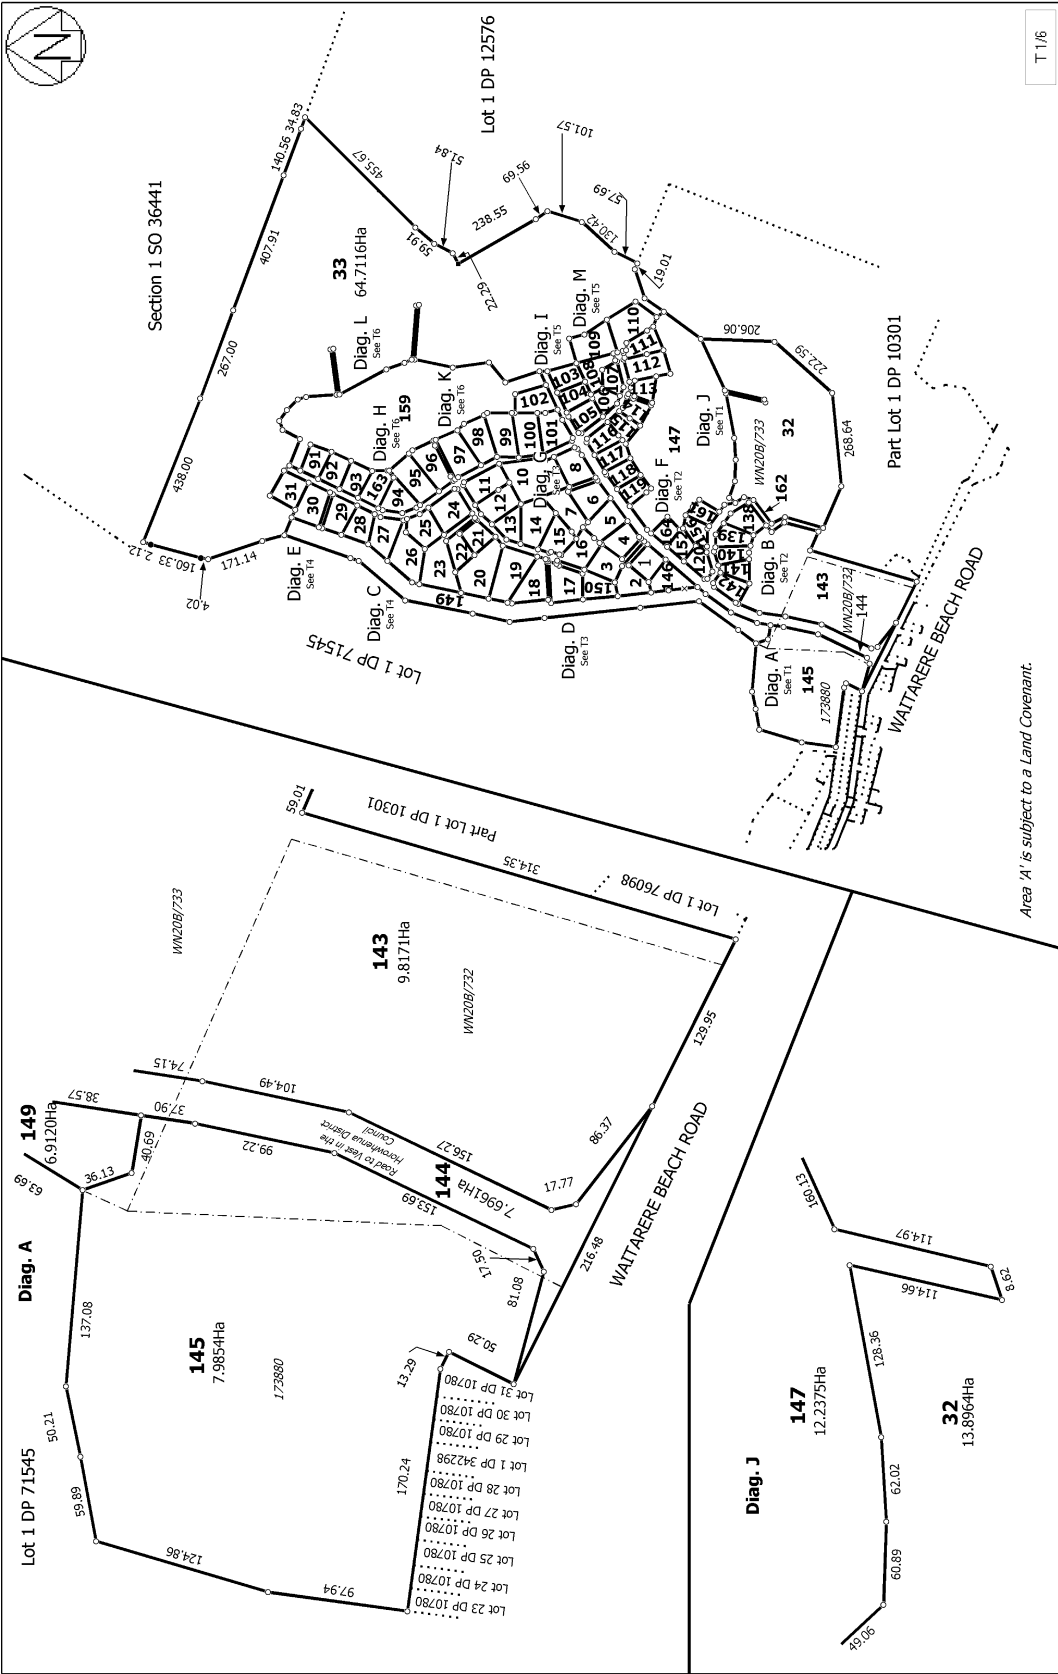



T 1/6

Land District: Wellington	Lots 1 - 33, 91 - 120, 138 - 147, 149, 150, 152, 156, 159 & 161 - 164 being a subdivision of Lots 2 & 3 DP 50712 and Lot 2 DP 342298	Surveyor: William Loudon Riordan Firm: Truebridge Associates Ltd (Feilding)	Digital Title Plan DP 403623 Deposited on: 6/03/2009
Digitally Generated Plan Generated on: 30/03/2009 11:31 am Page 4 of 9			

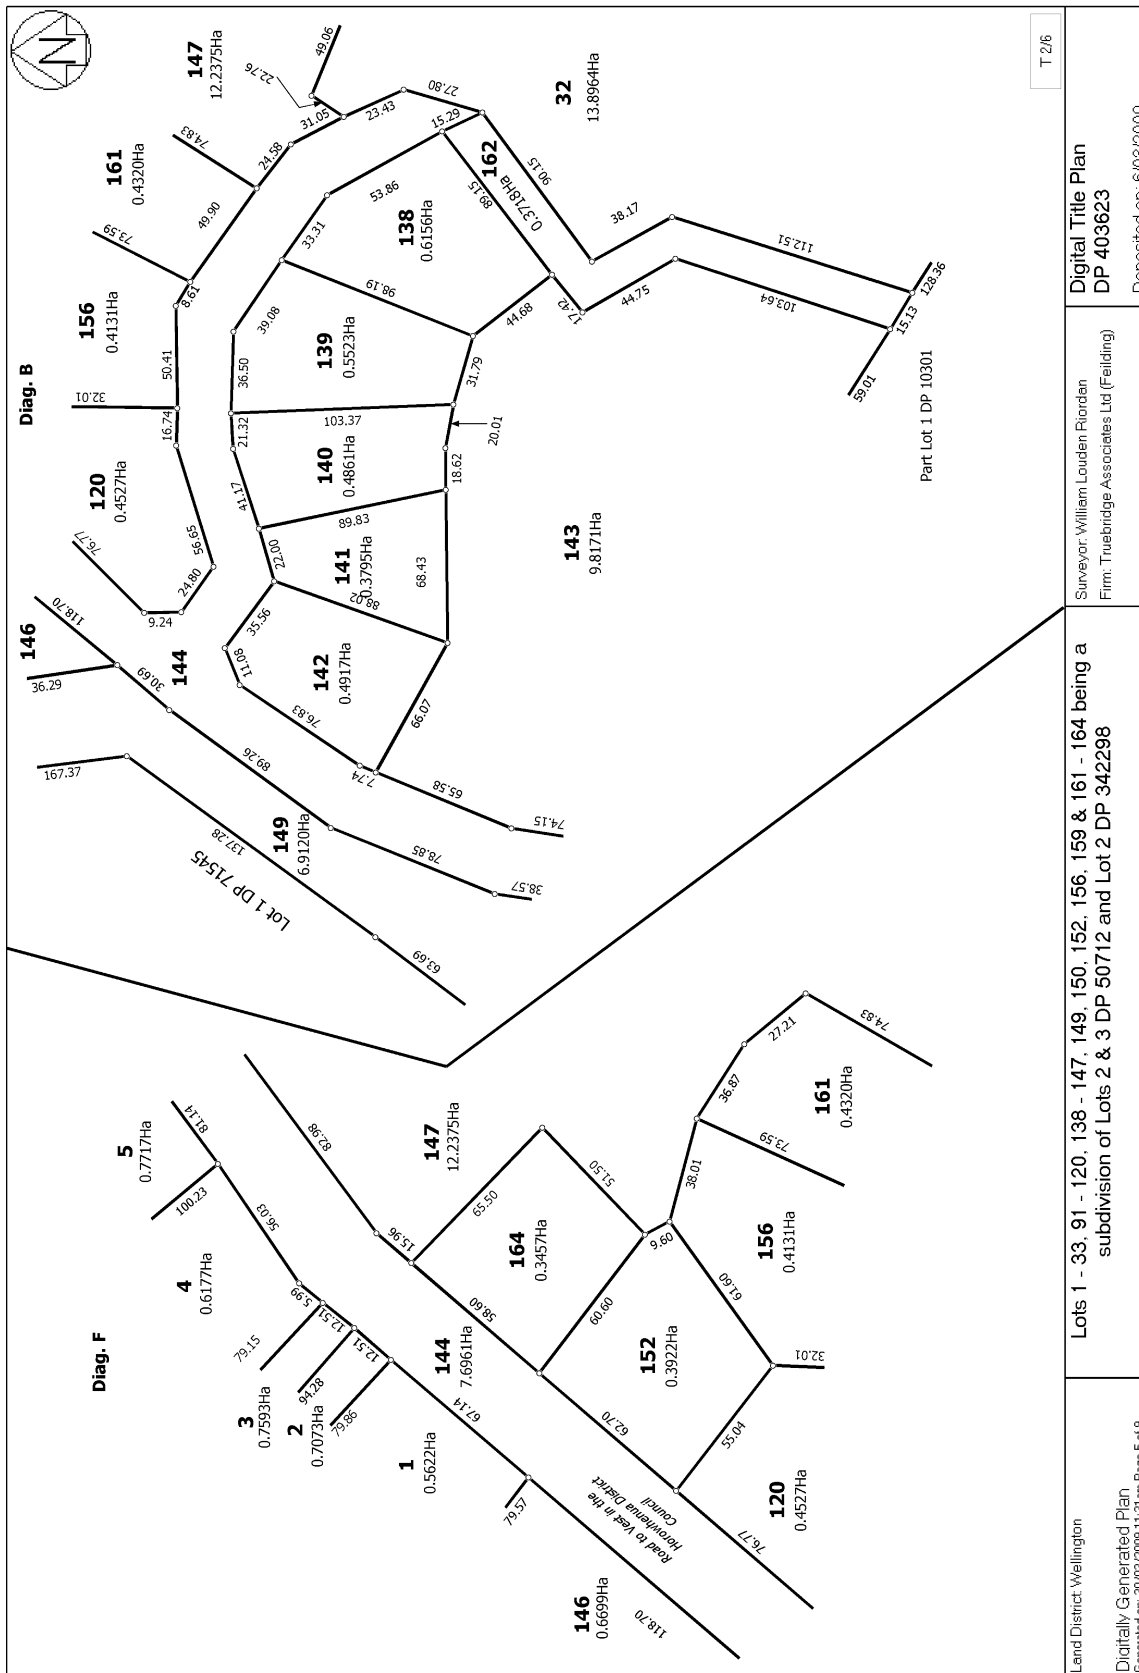

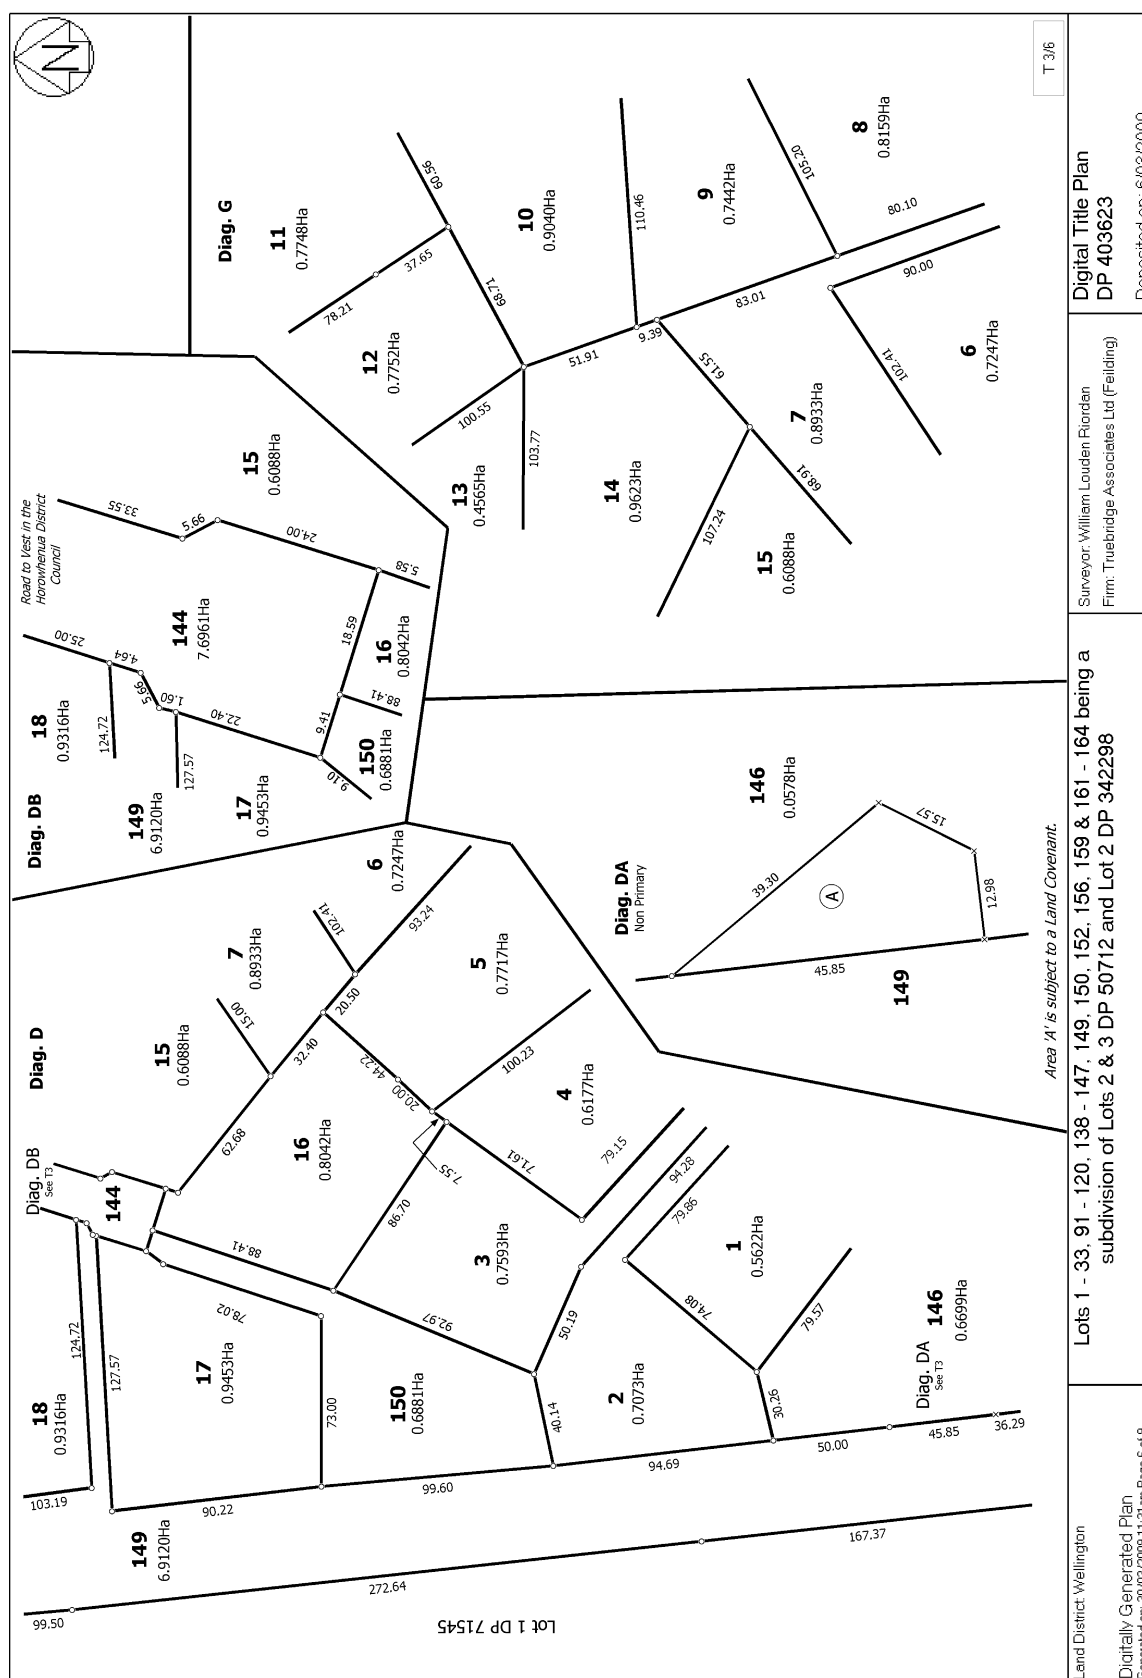

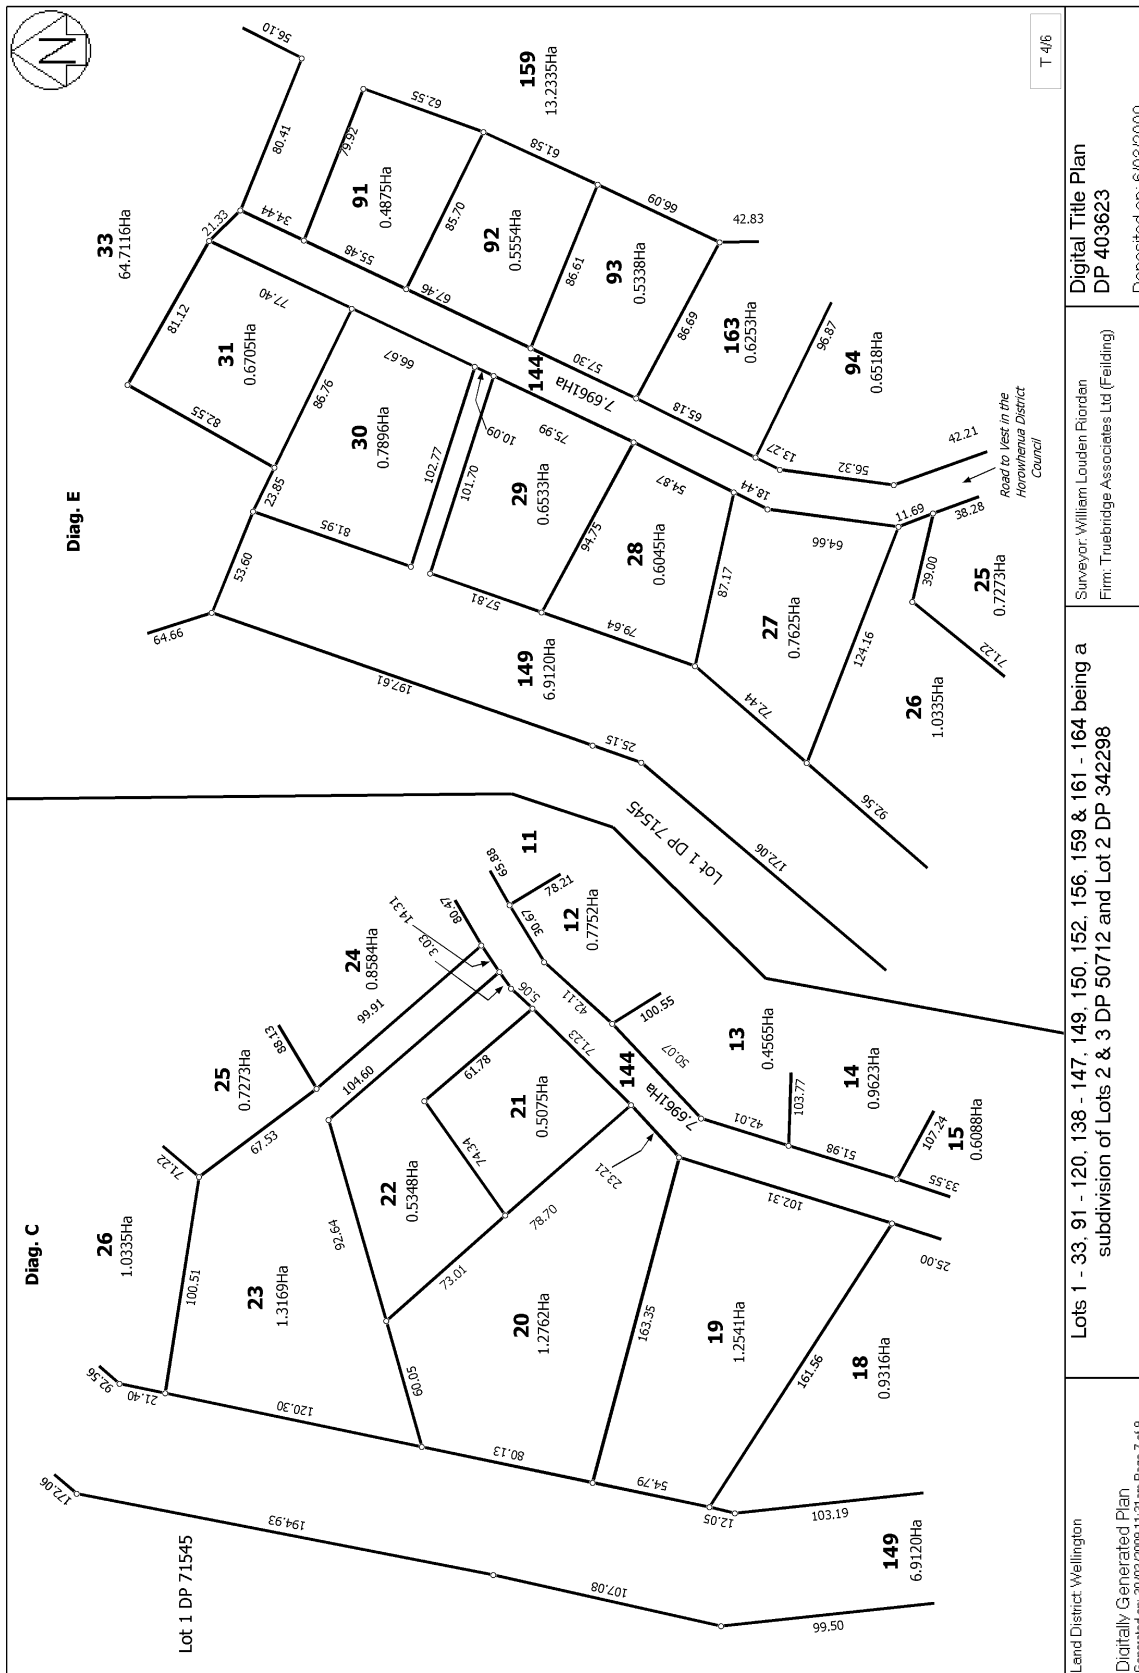

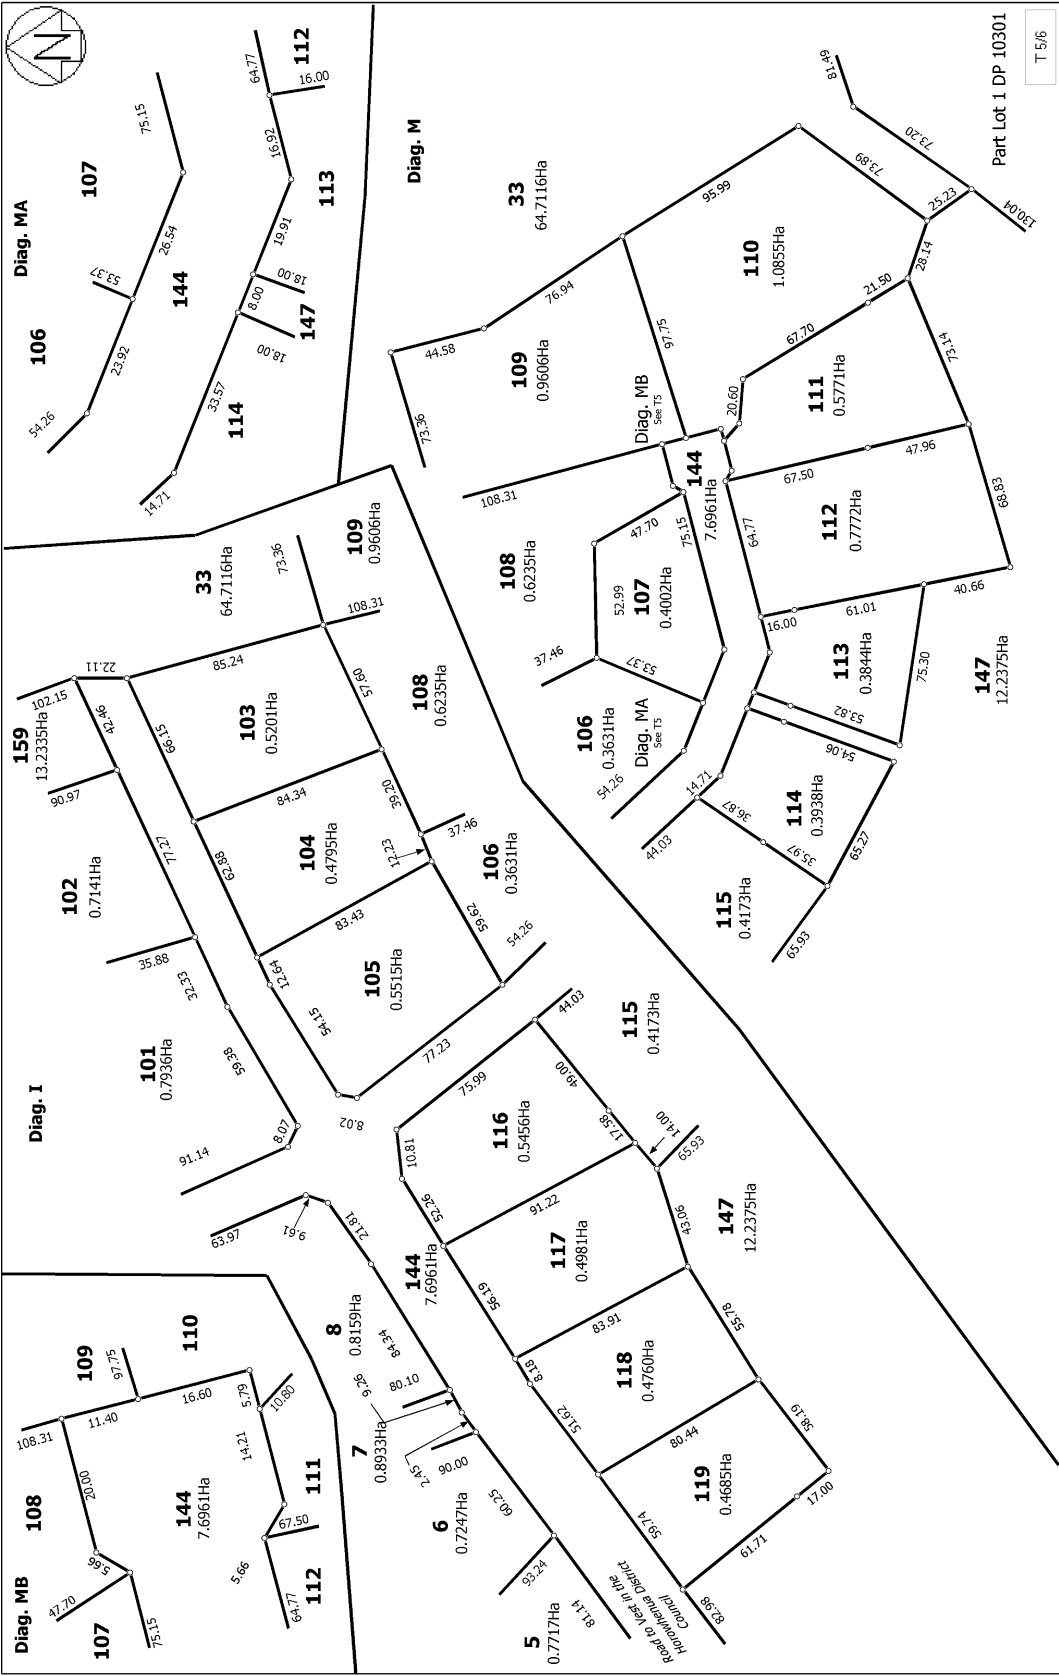

Land District: Wellington	Lots 1 - 33, 91 - 120, 138 - 147, 149, 150, 152, 156, 159 & 161 - 164 being a subdivision of Lots 2 & 3 DP 50712 and Lot 2 DP 342298	Surveyor: William Louden Riordan Firm: Truebridge Associates Ltd (Feilding)	Digital Title Plan DP 403623 Deposited on: 6/03/2009
Digitally Generated Plan Generated on: 30/03/2009 11:31 am Page 6 of 9		T 5/6	

