

Utilities




over

Map



30 Glenrowan Avenue, Avondale AS BUILT, DRAINAGE.

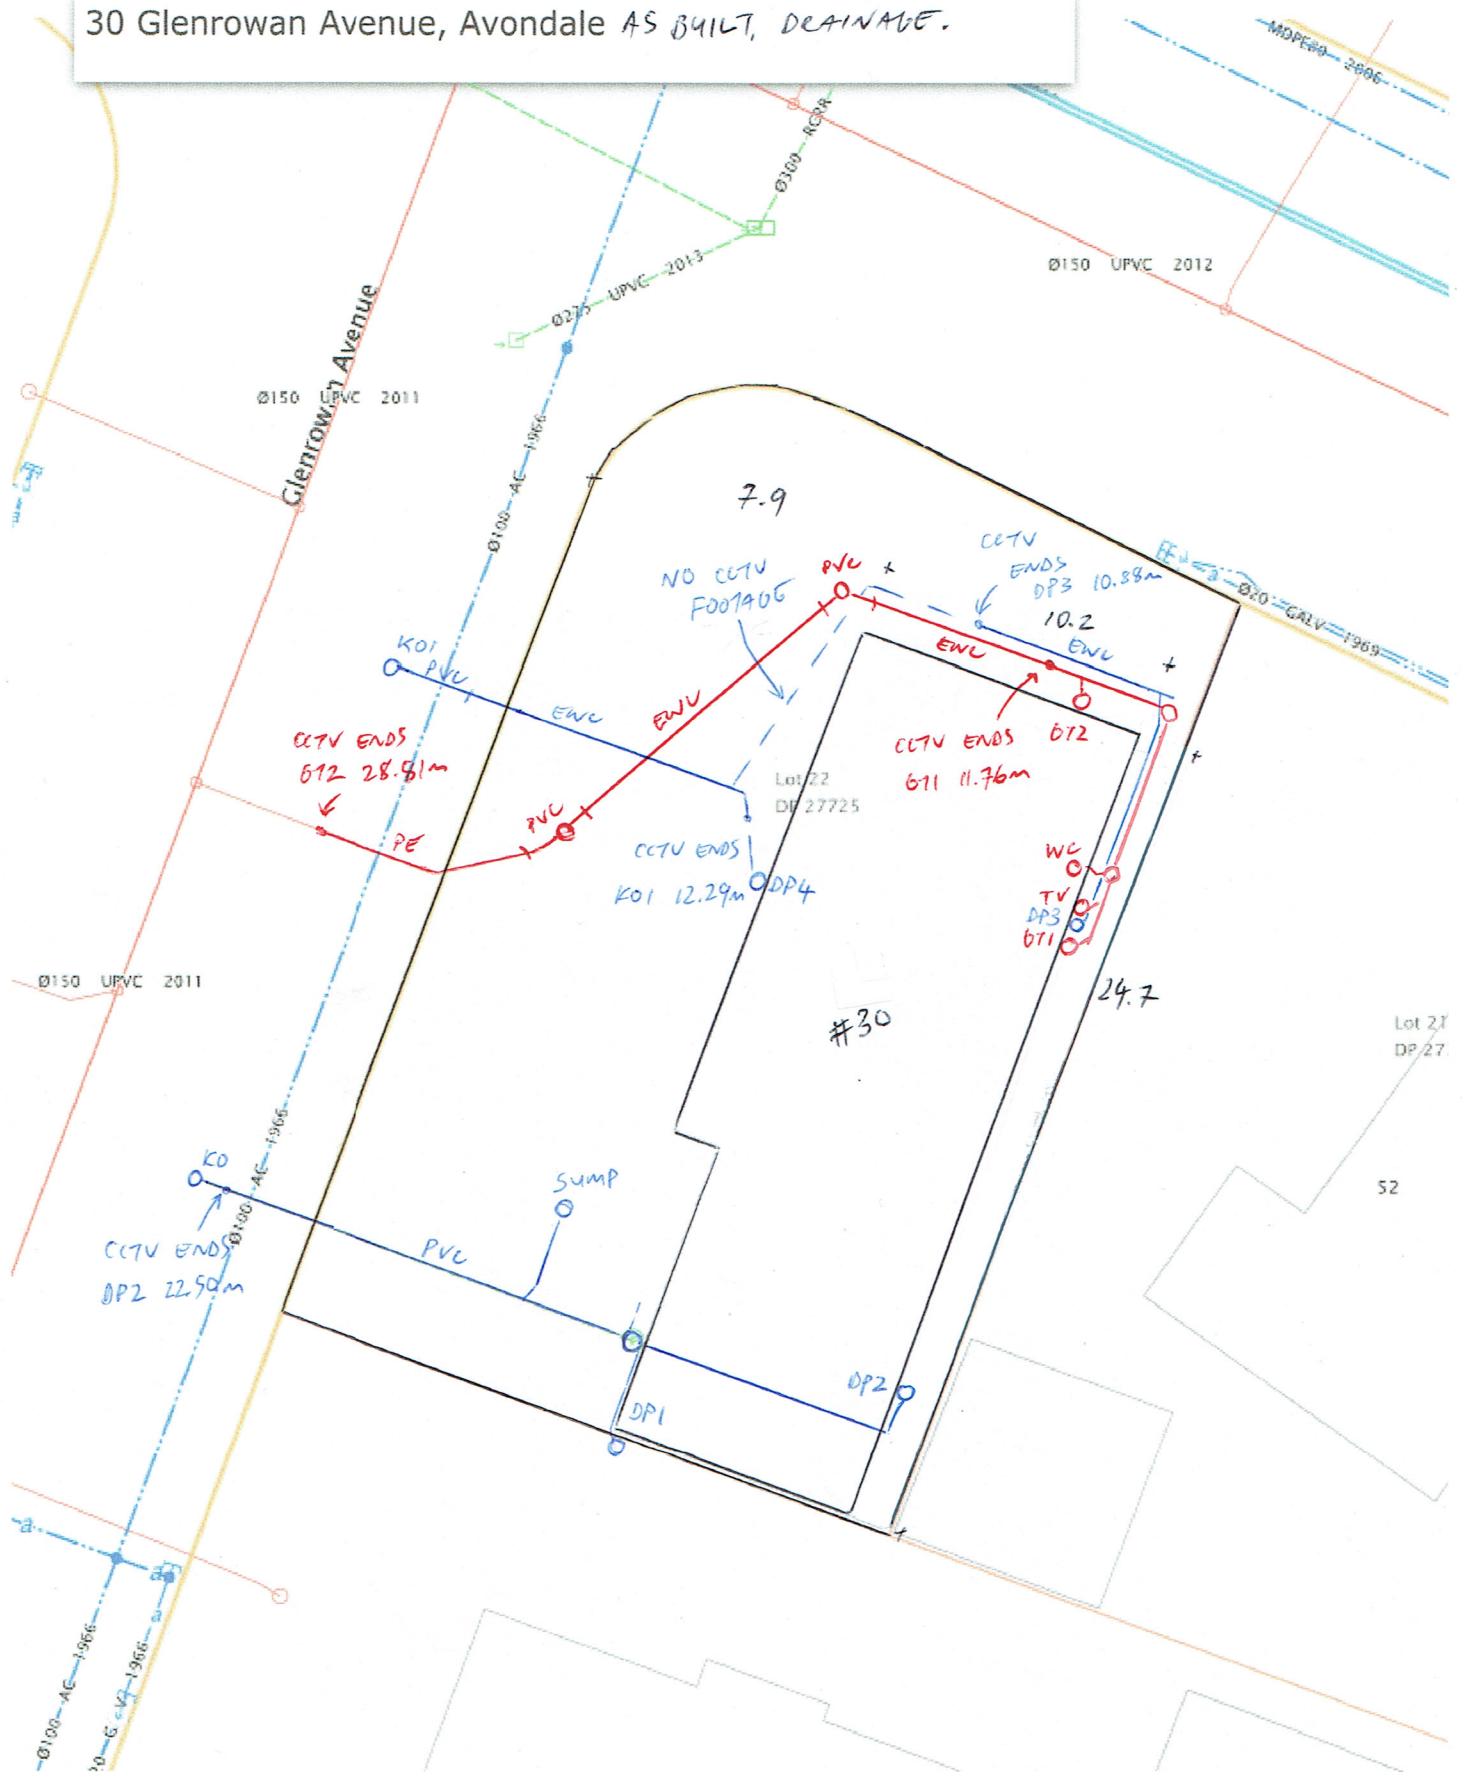

5 m
10 ft

Accuracy not guaranteed. Onsite verification required. Display of data scale dependent. Copyright(C)2017 Reproduction prohibited

<https://maps.ccc.govt.nz/Utilities/>