
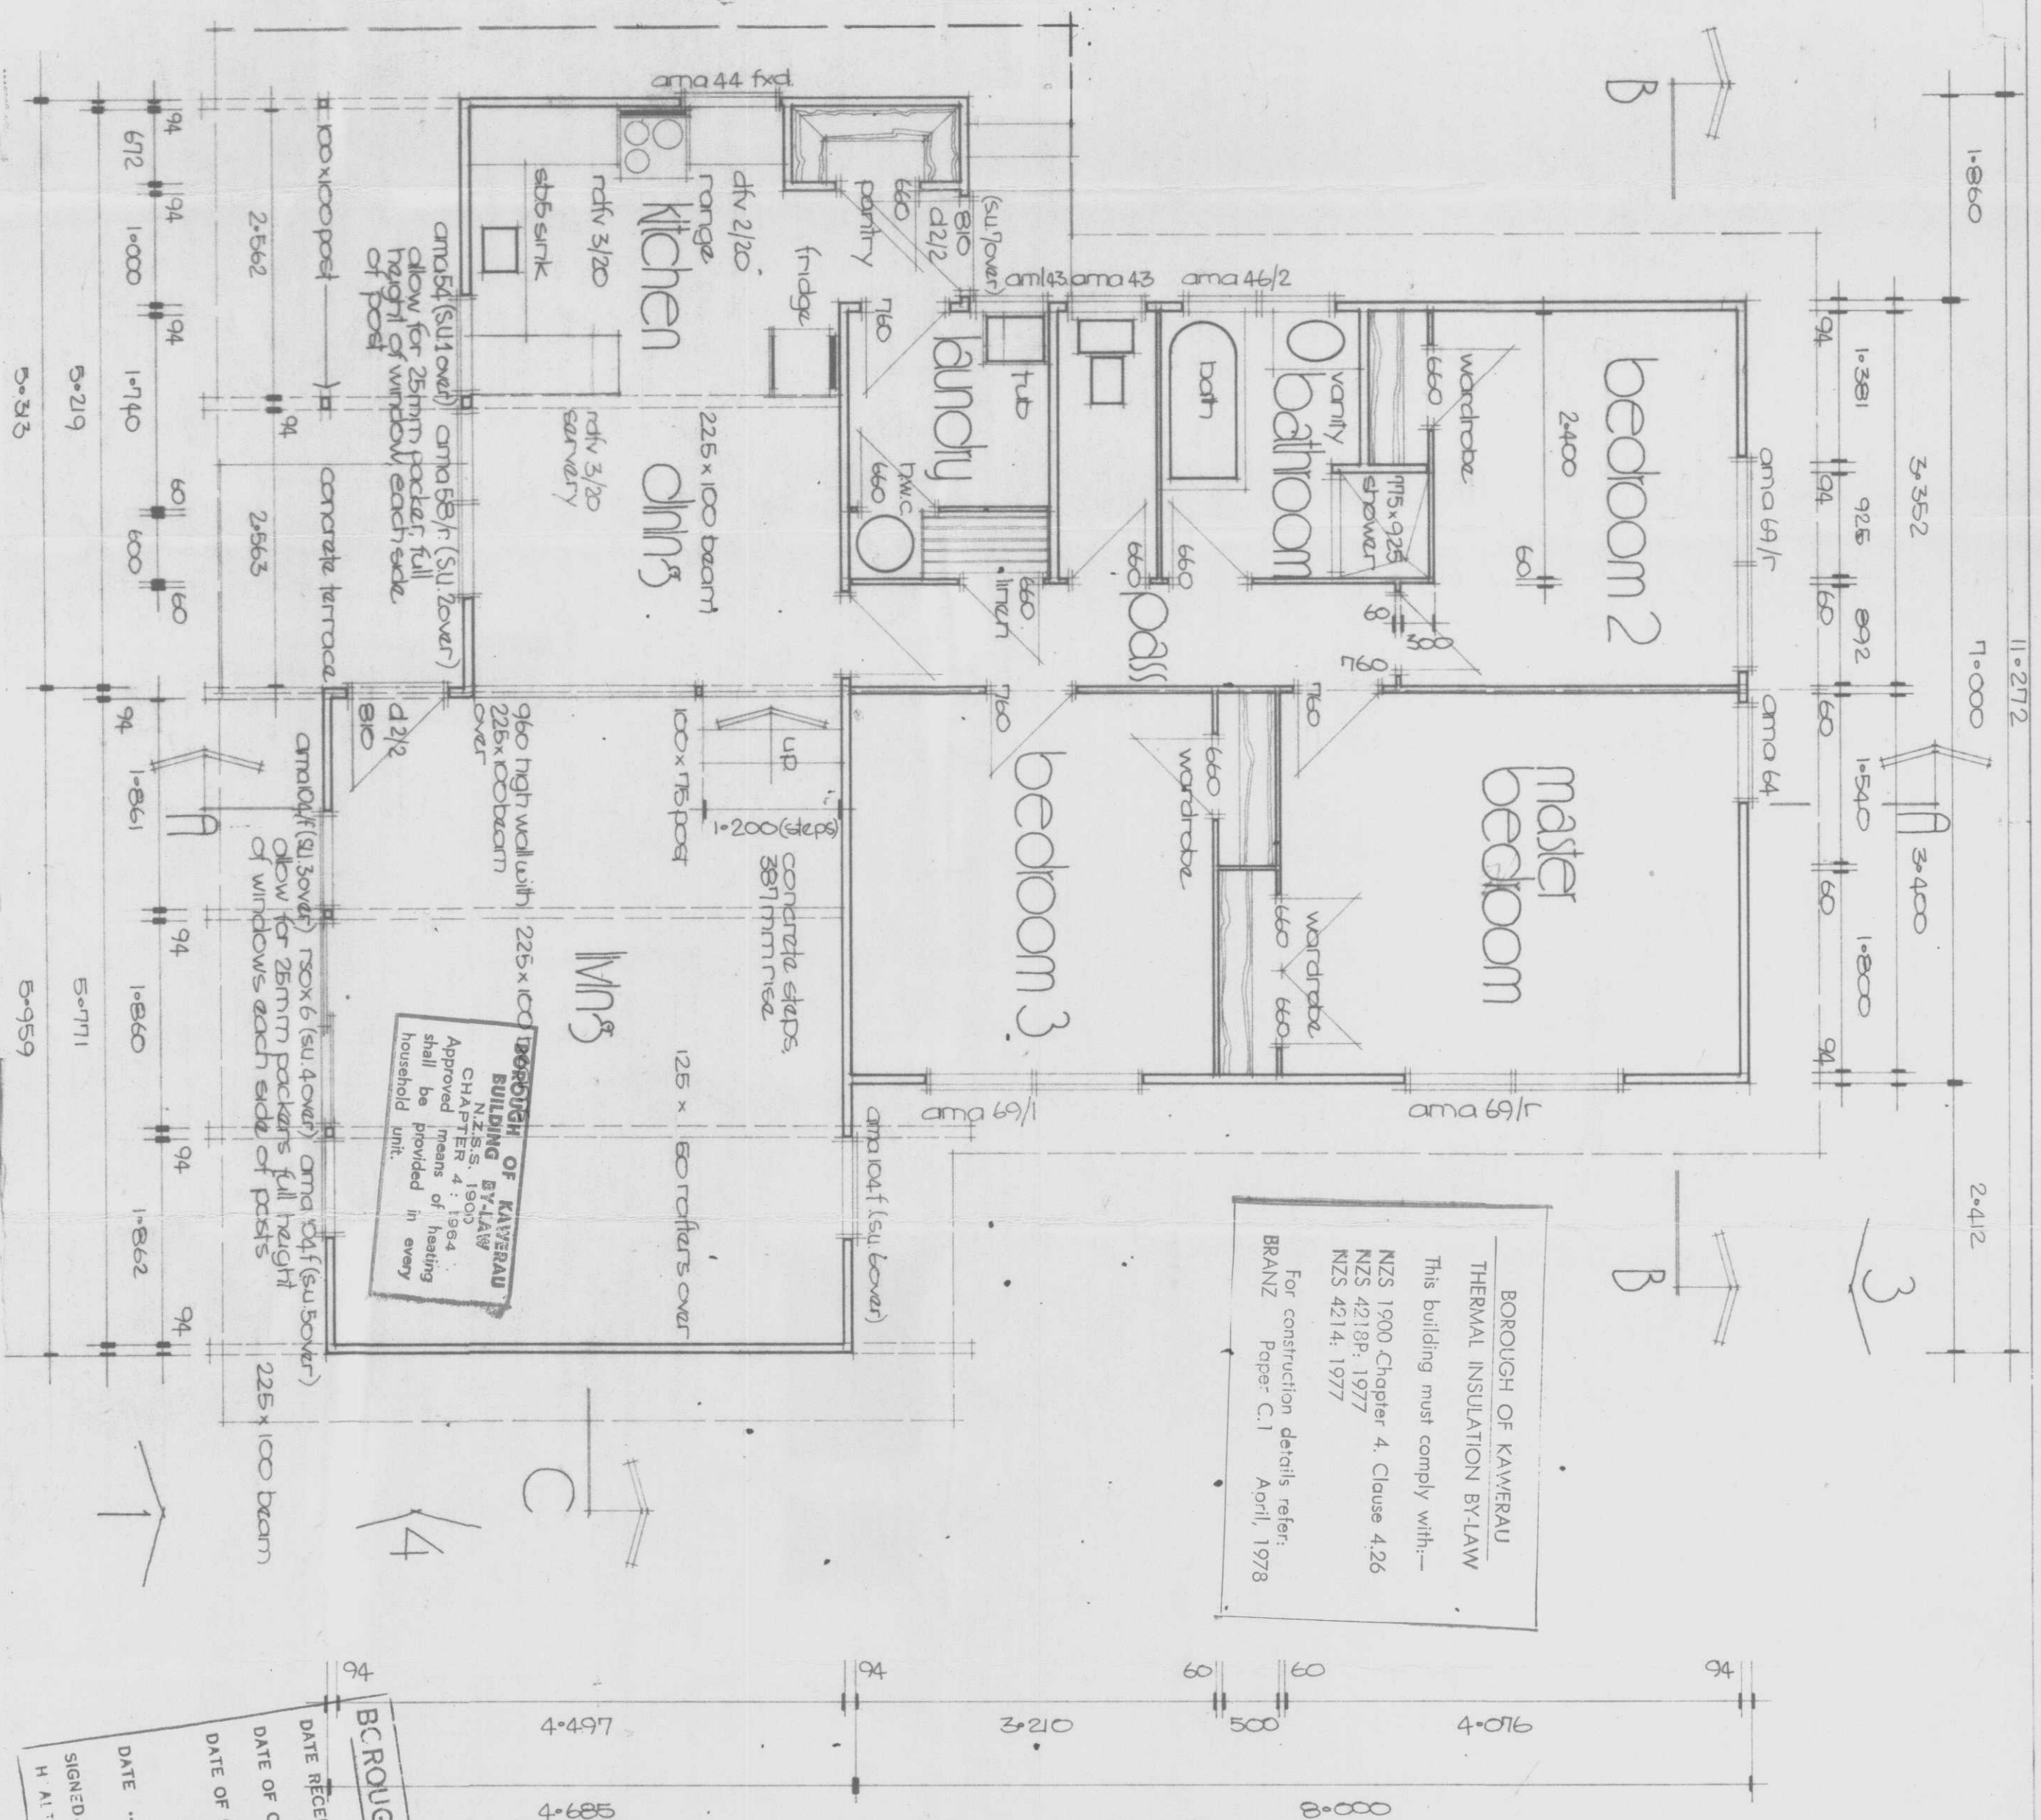


design M3 lower
Kensington Basic
area: 104m²

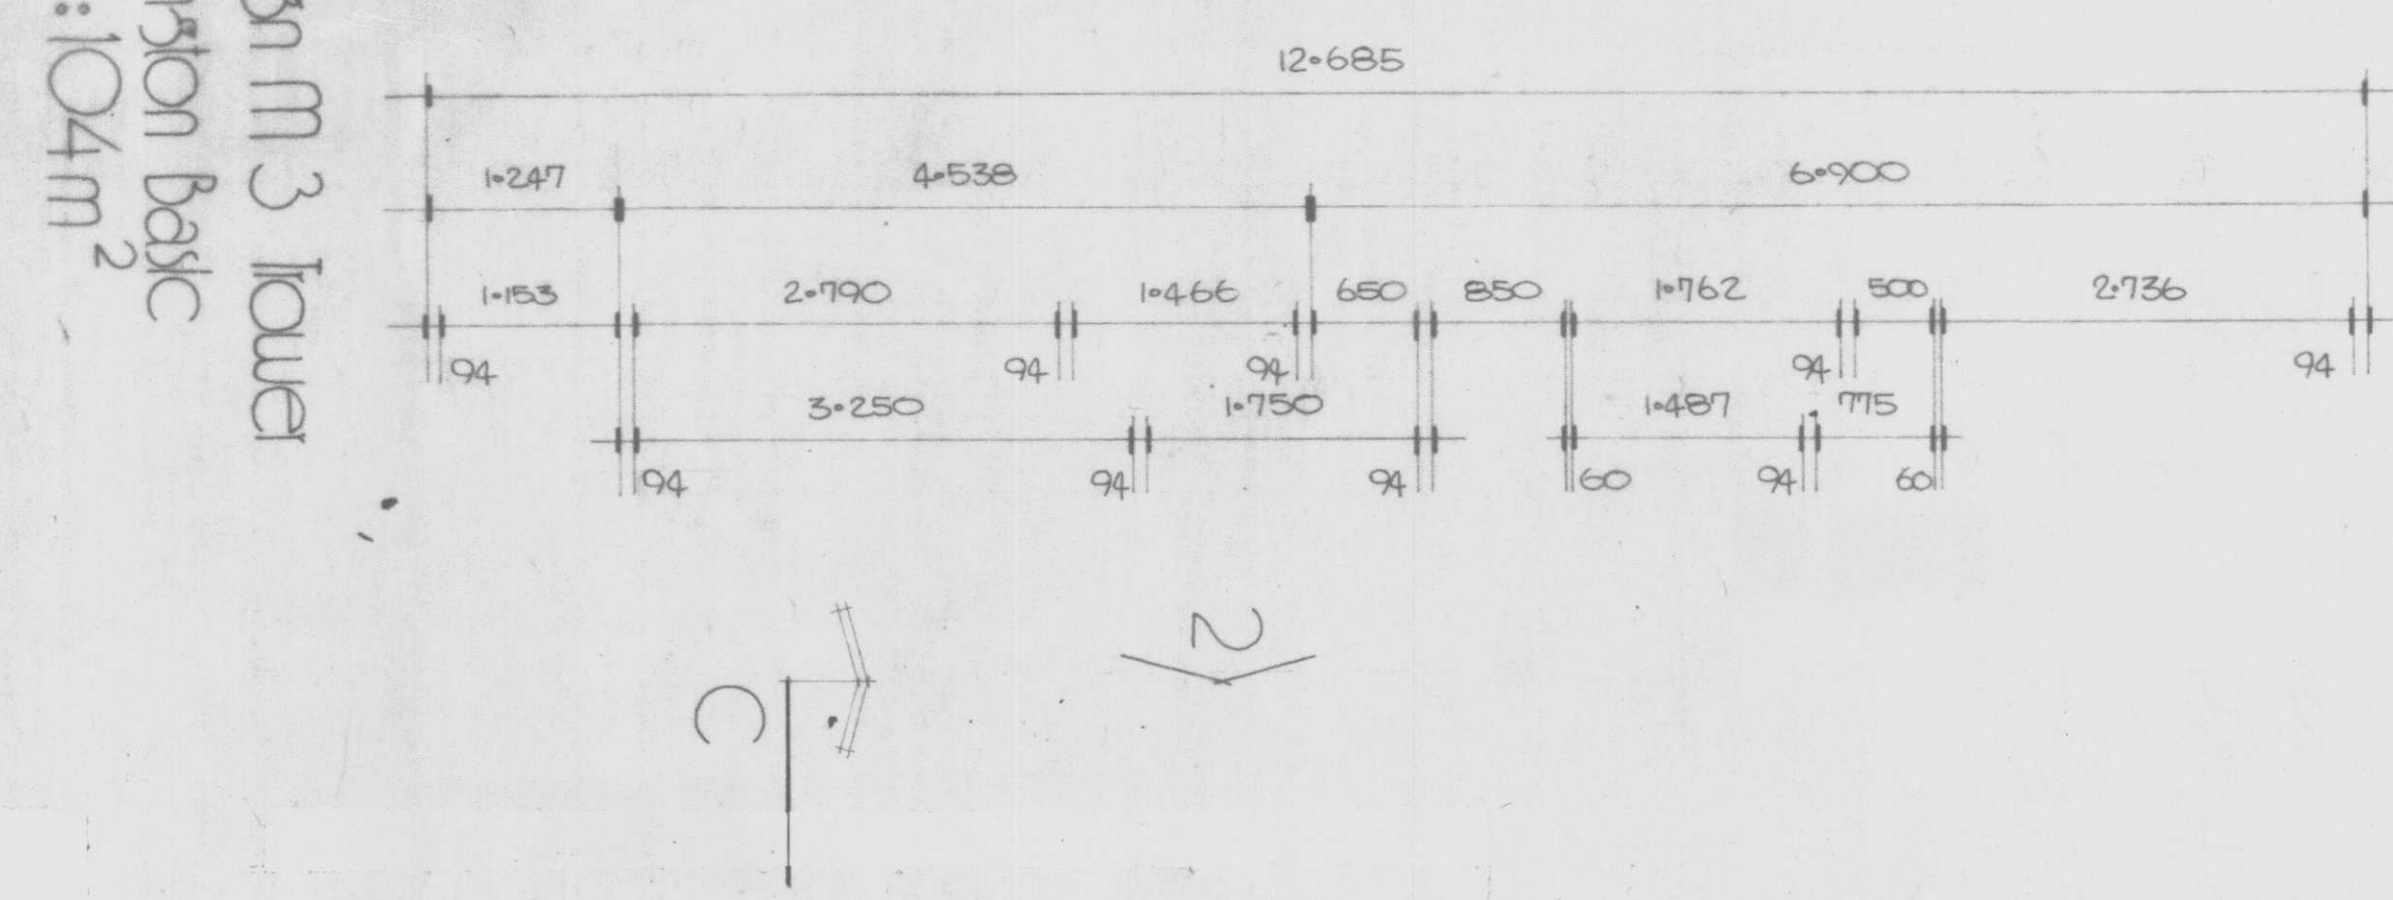

BOROUGH OF KAWERAU
THERMAL INSULATION BY-LAW
This building must comply with:-
NZS 1900 Chapter 4, Clause 4.26
NZS 4218P: 1977
NZS 4214: 1977
For construction details refer:
BRANZ Paper C.1 April, 1978

BOROUGH OF KAWERAU

DATE RECEIVED
DATE OF CITEE
DATE OF COUNCIL
APPROVED
DATE 10/10/79
SIGNED R.P. Raper
H.A. & BUILDING INSPECTOR
3283 B