


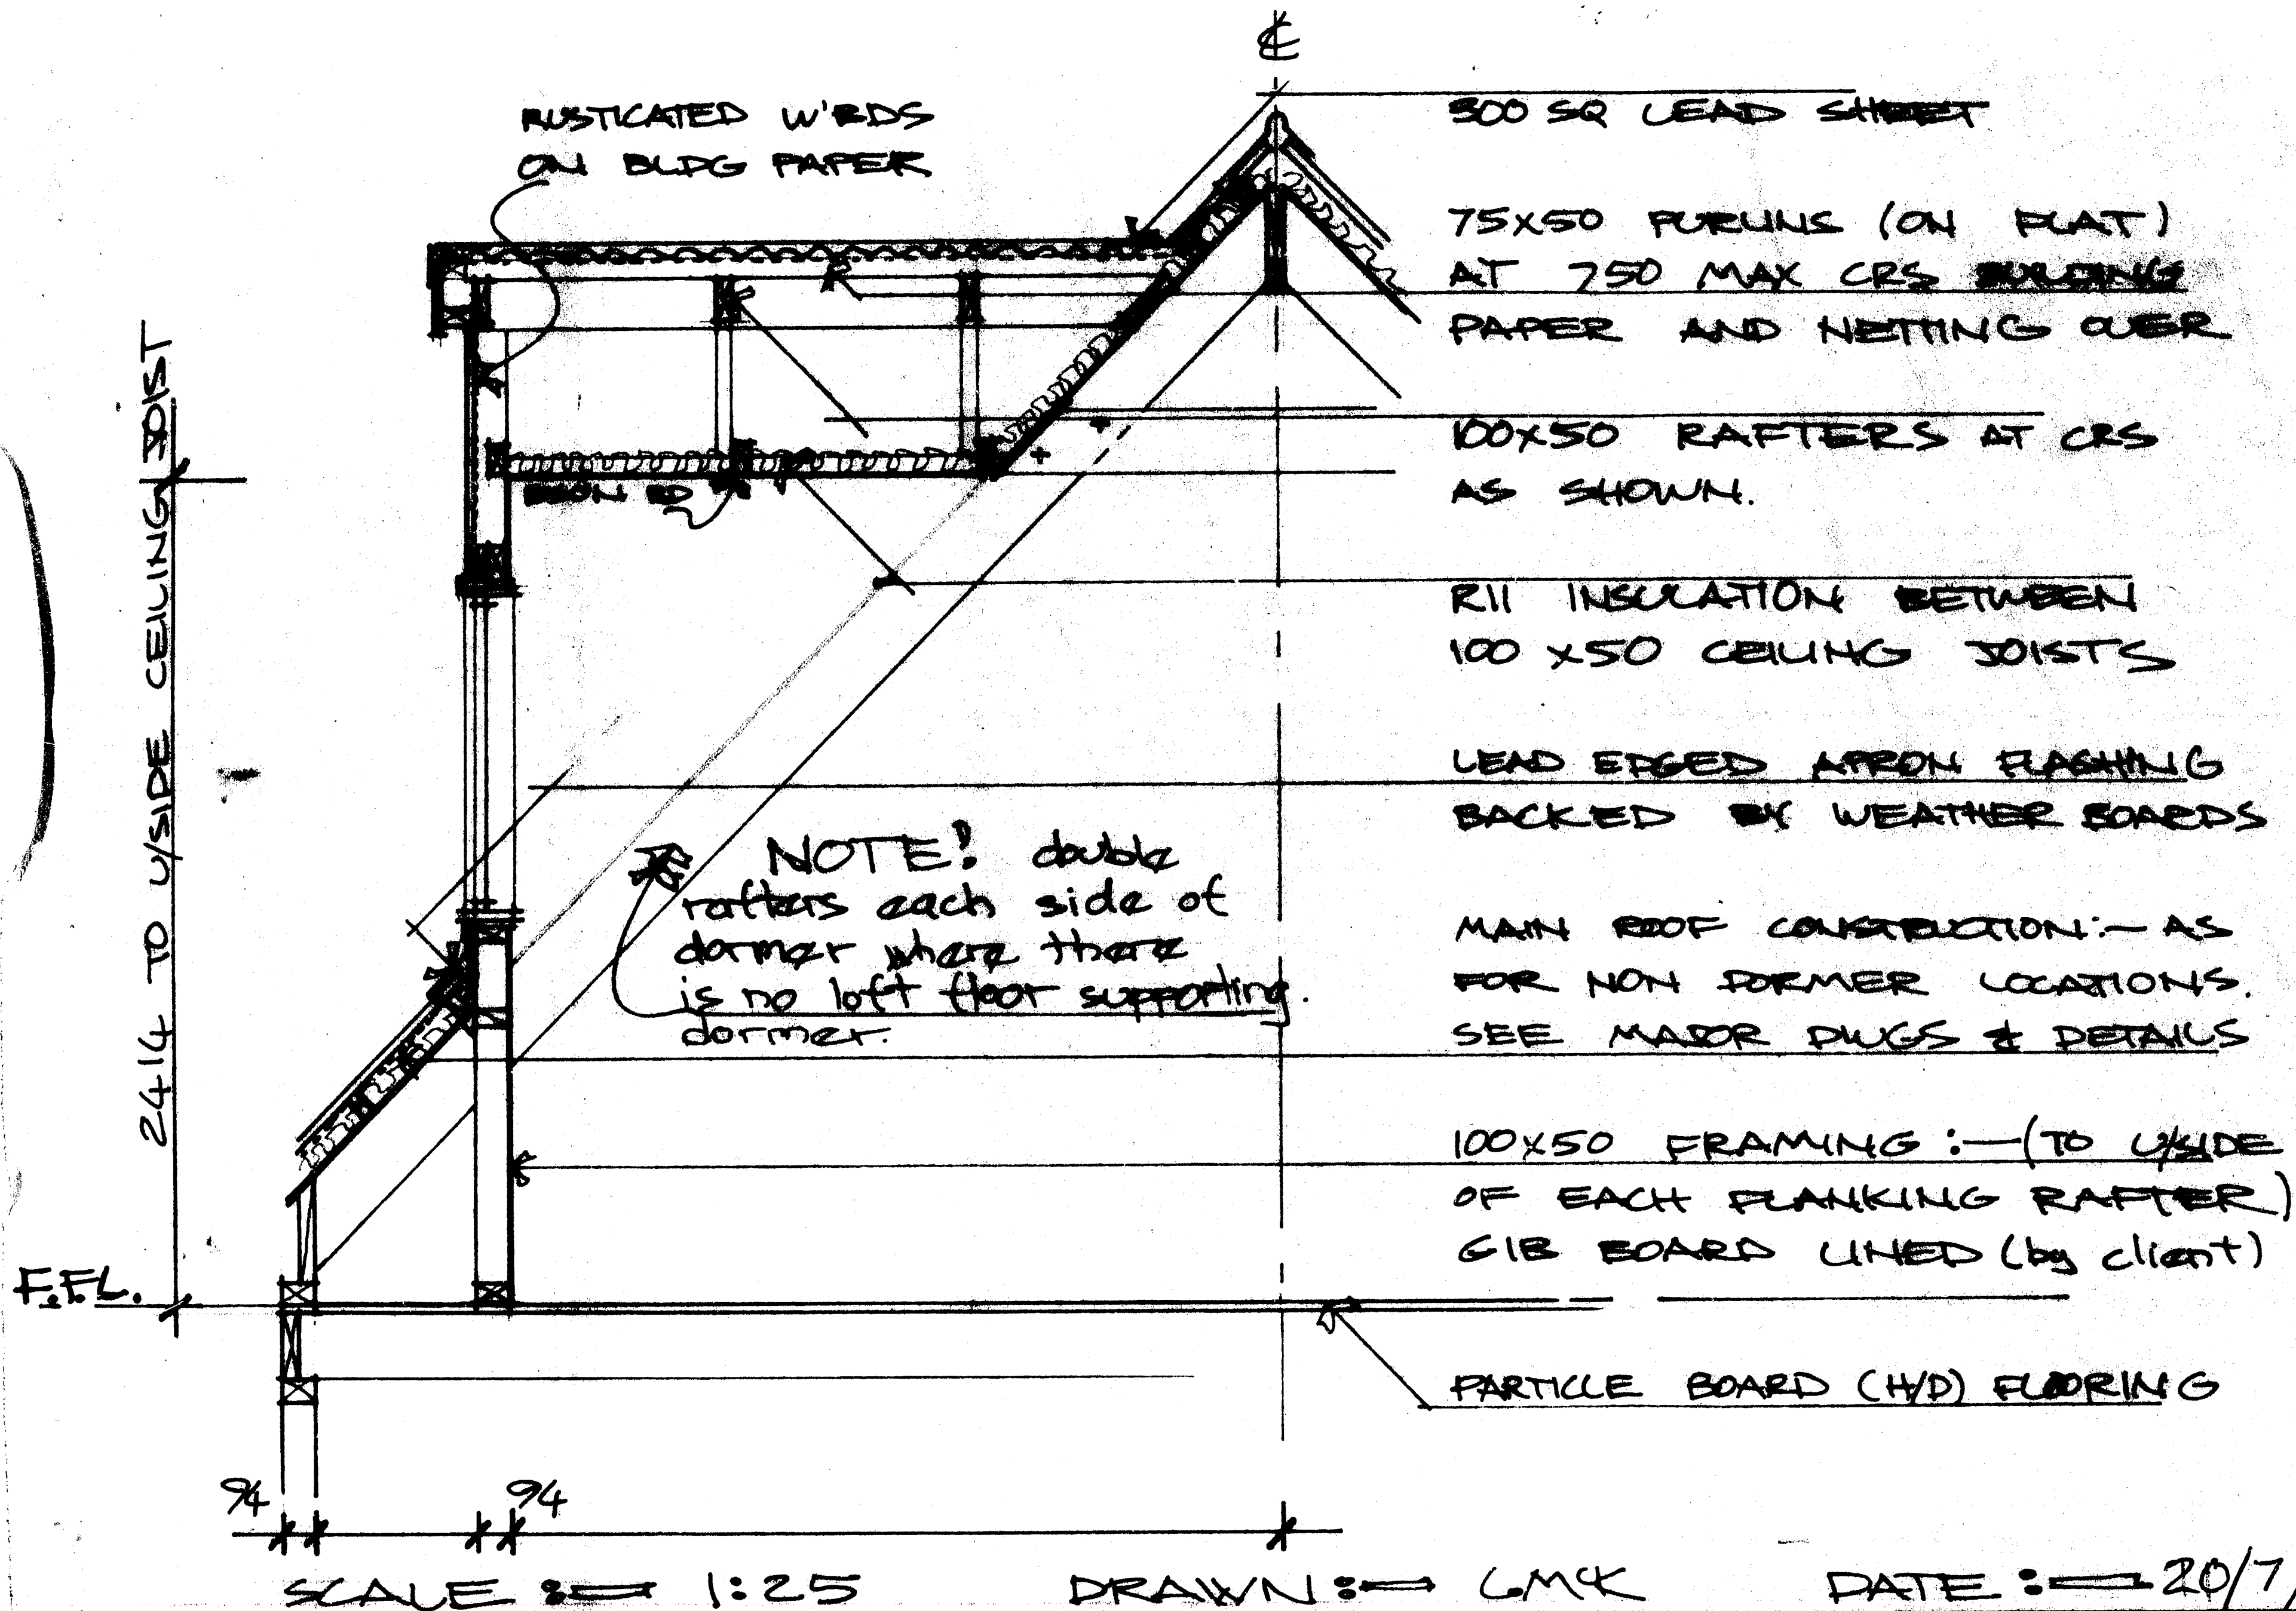

RUSTIC HOMES

SECTION AT DORMER

DEAN.

4.

ORIGINAL LINE LENGTH BEFORE REDUCTION - 250MM

ARCHITECT
P.O. Box 400
Tauranga Phone 85566