


Proposed House at 121 Lake rd 16 acres

Option two Concrete Floor

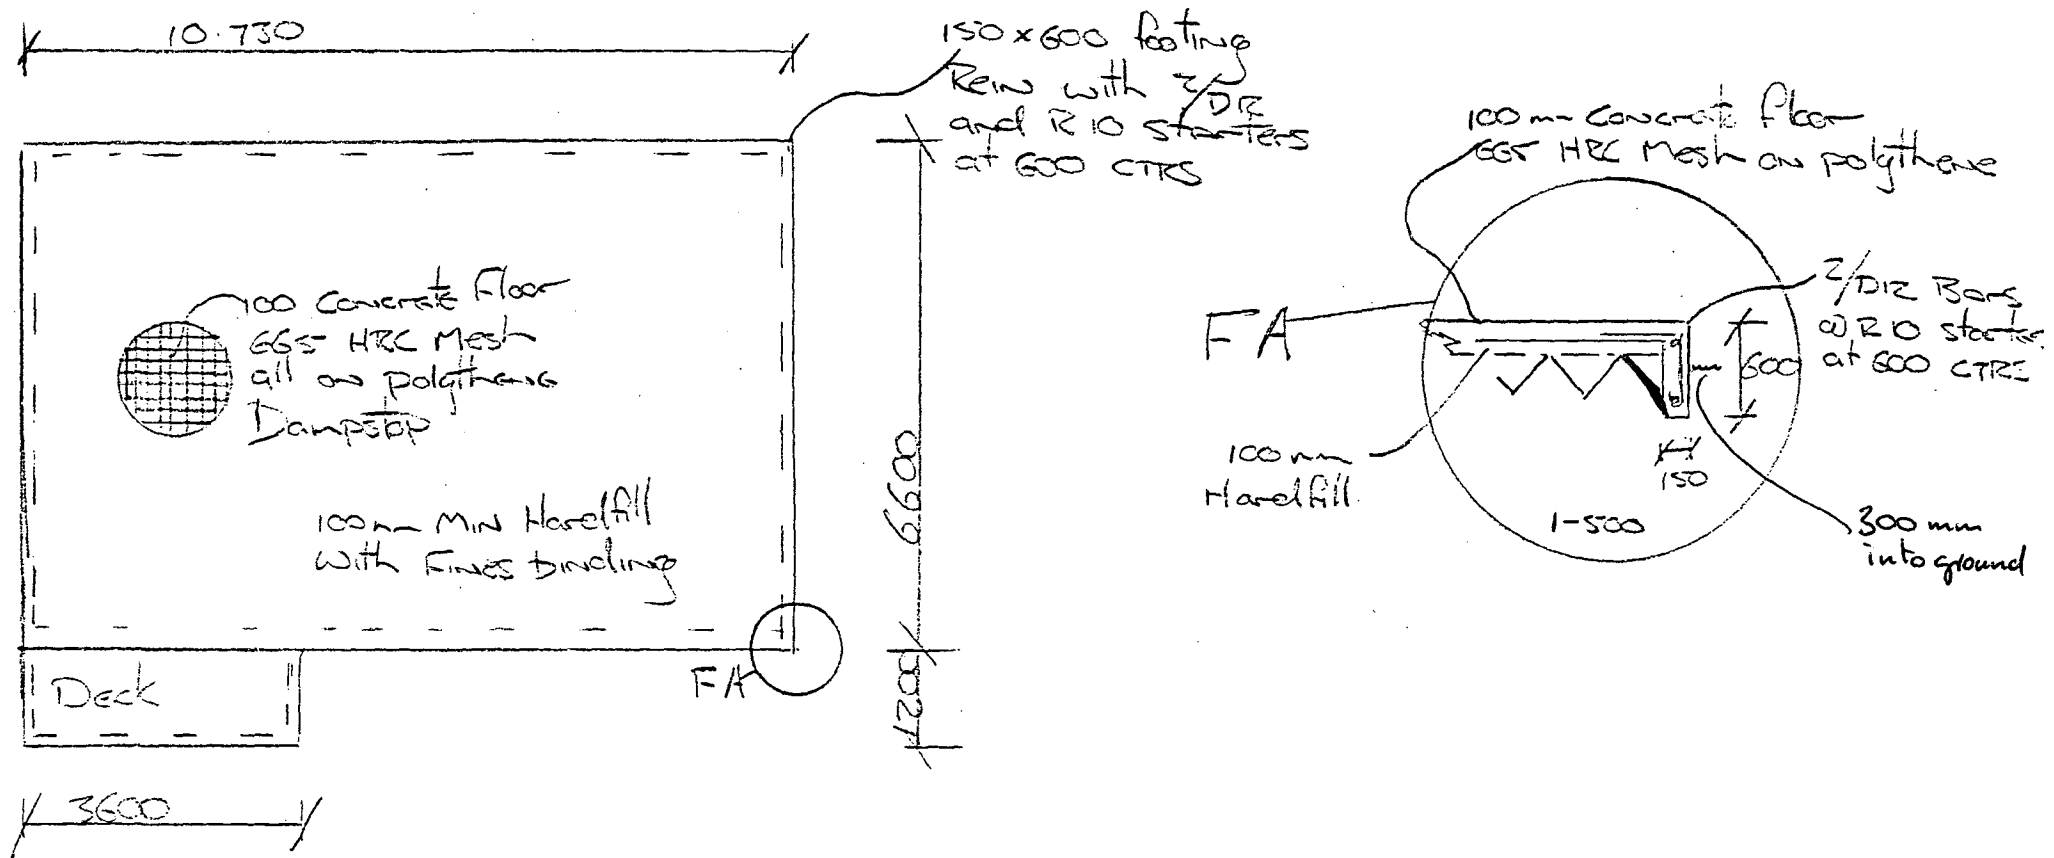

Foundation plans 1-100