


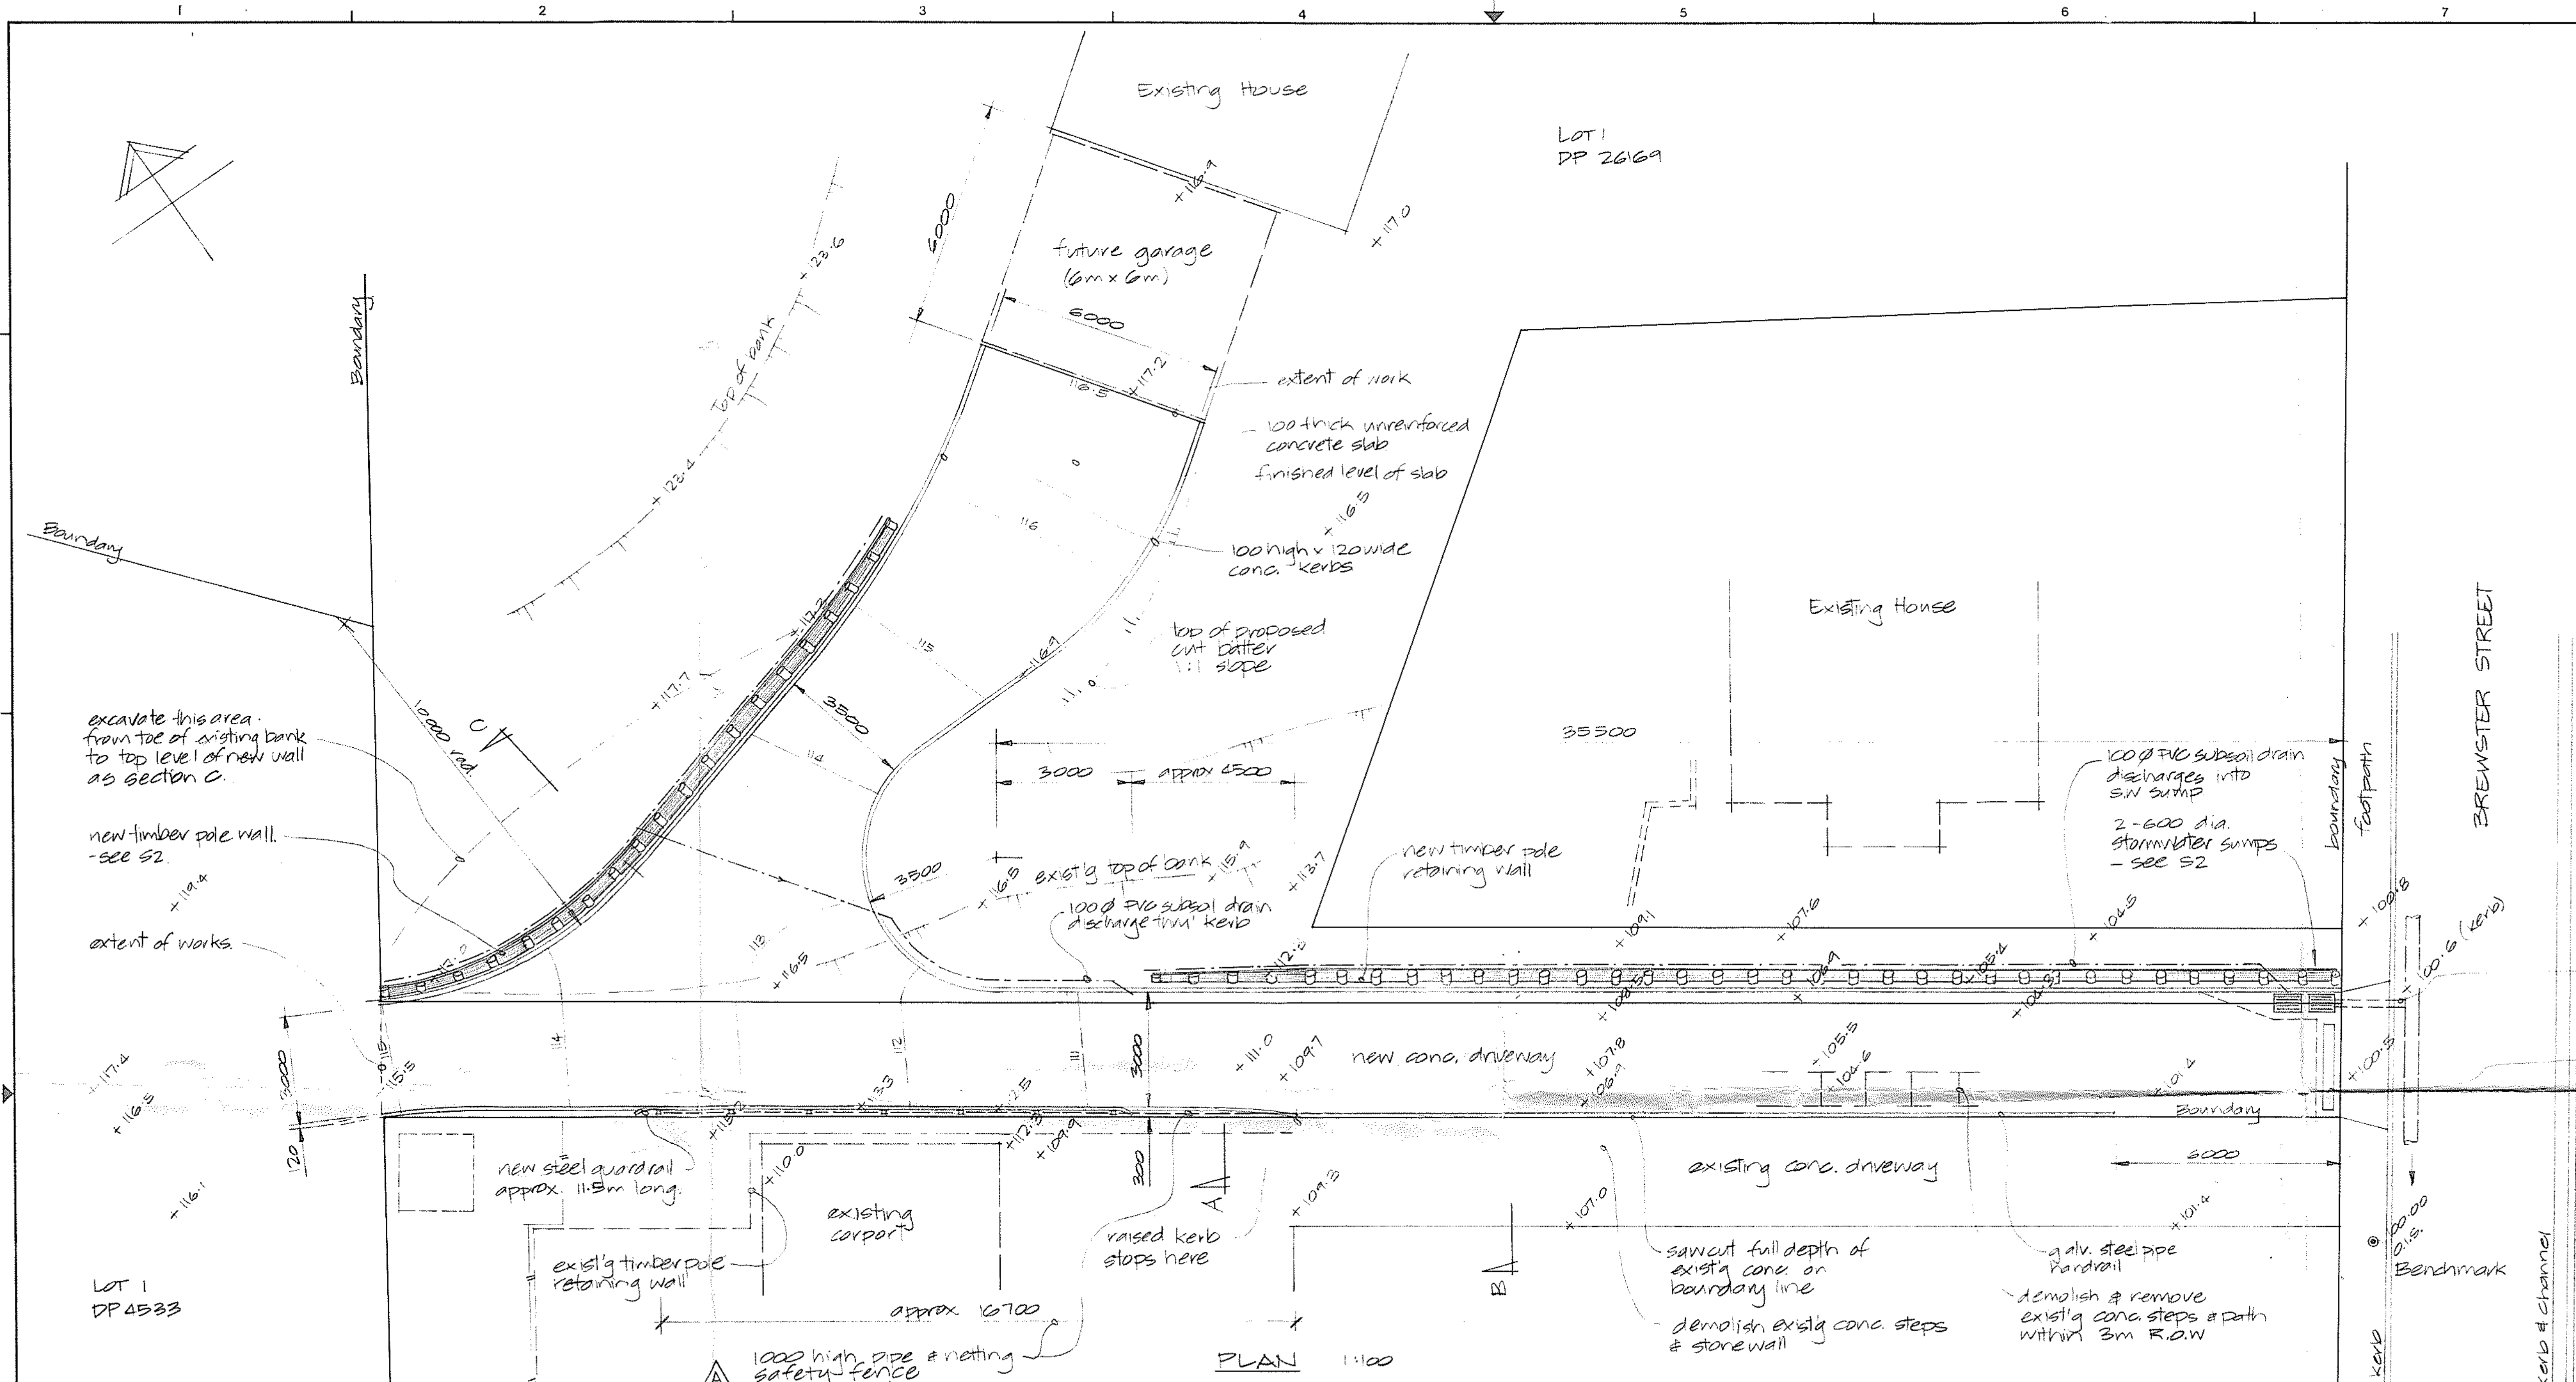


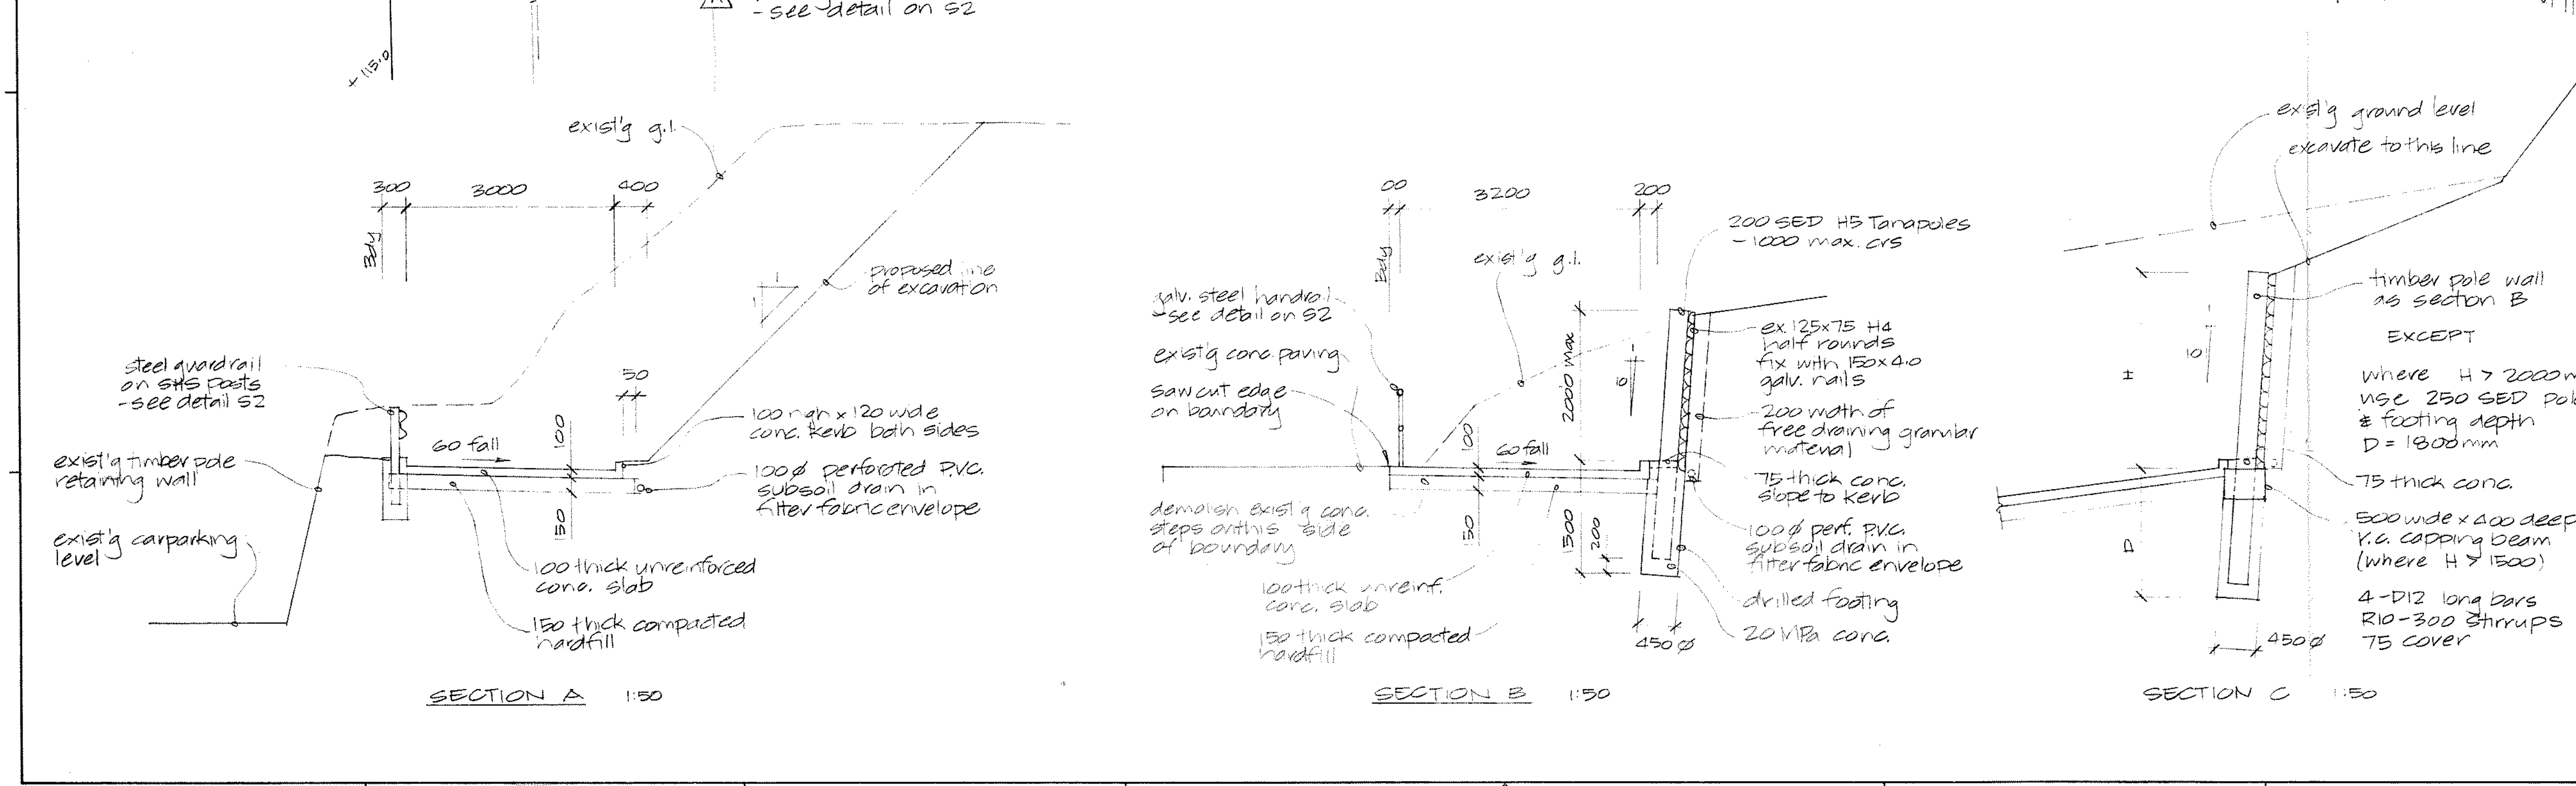

- NOTE:**
Read these notes in conjunction with the written specification.
- Excavation:** all excavated material excluding topsoil shall be removed from the site.
- Demolition:** details & extent of demolition shall be confirmed on site with owner.
- Subbase Backfill:** shall be well graded straight haul river run shingle with sufficient fines to allow material to bind when compacted.
- Timber:** Poles H5 Tanapoles
Stretchers H4 Half Rounds
- Stormwater Drainage:** shall comply with N.G.C. Code of Practice for S.D. division & land development requirements.
- Concrete:** $f_c = 20\text{MPa}$
- Fibre mesh Reinforcement:** shall be added to slab & kerb concrete during batching at rate of 0.9kg/m^3
- Steel Reinforcement:** shall be Grade 300
- Construction Joints:** shall be formed in slab at 3.5m max. spacing.
- Surface Finish:** shall comply with NES 3114.
- Driveway slab:** - U3 (rough broom finish)
- Guardrails:**
2.0mm thick W profile type 3810-12 manufactured by CSP Ltd.

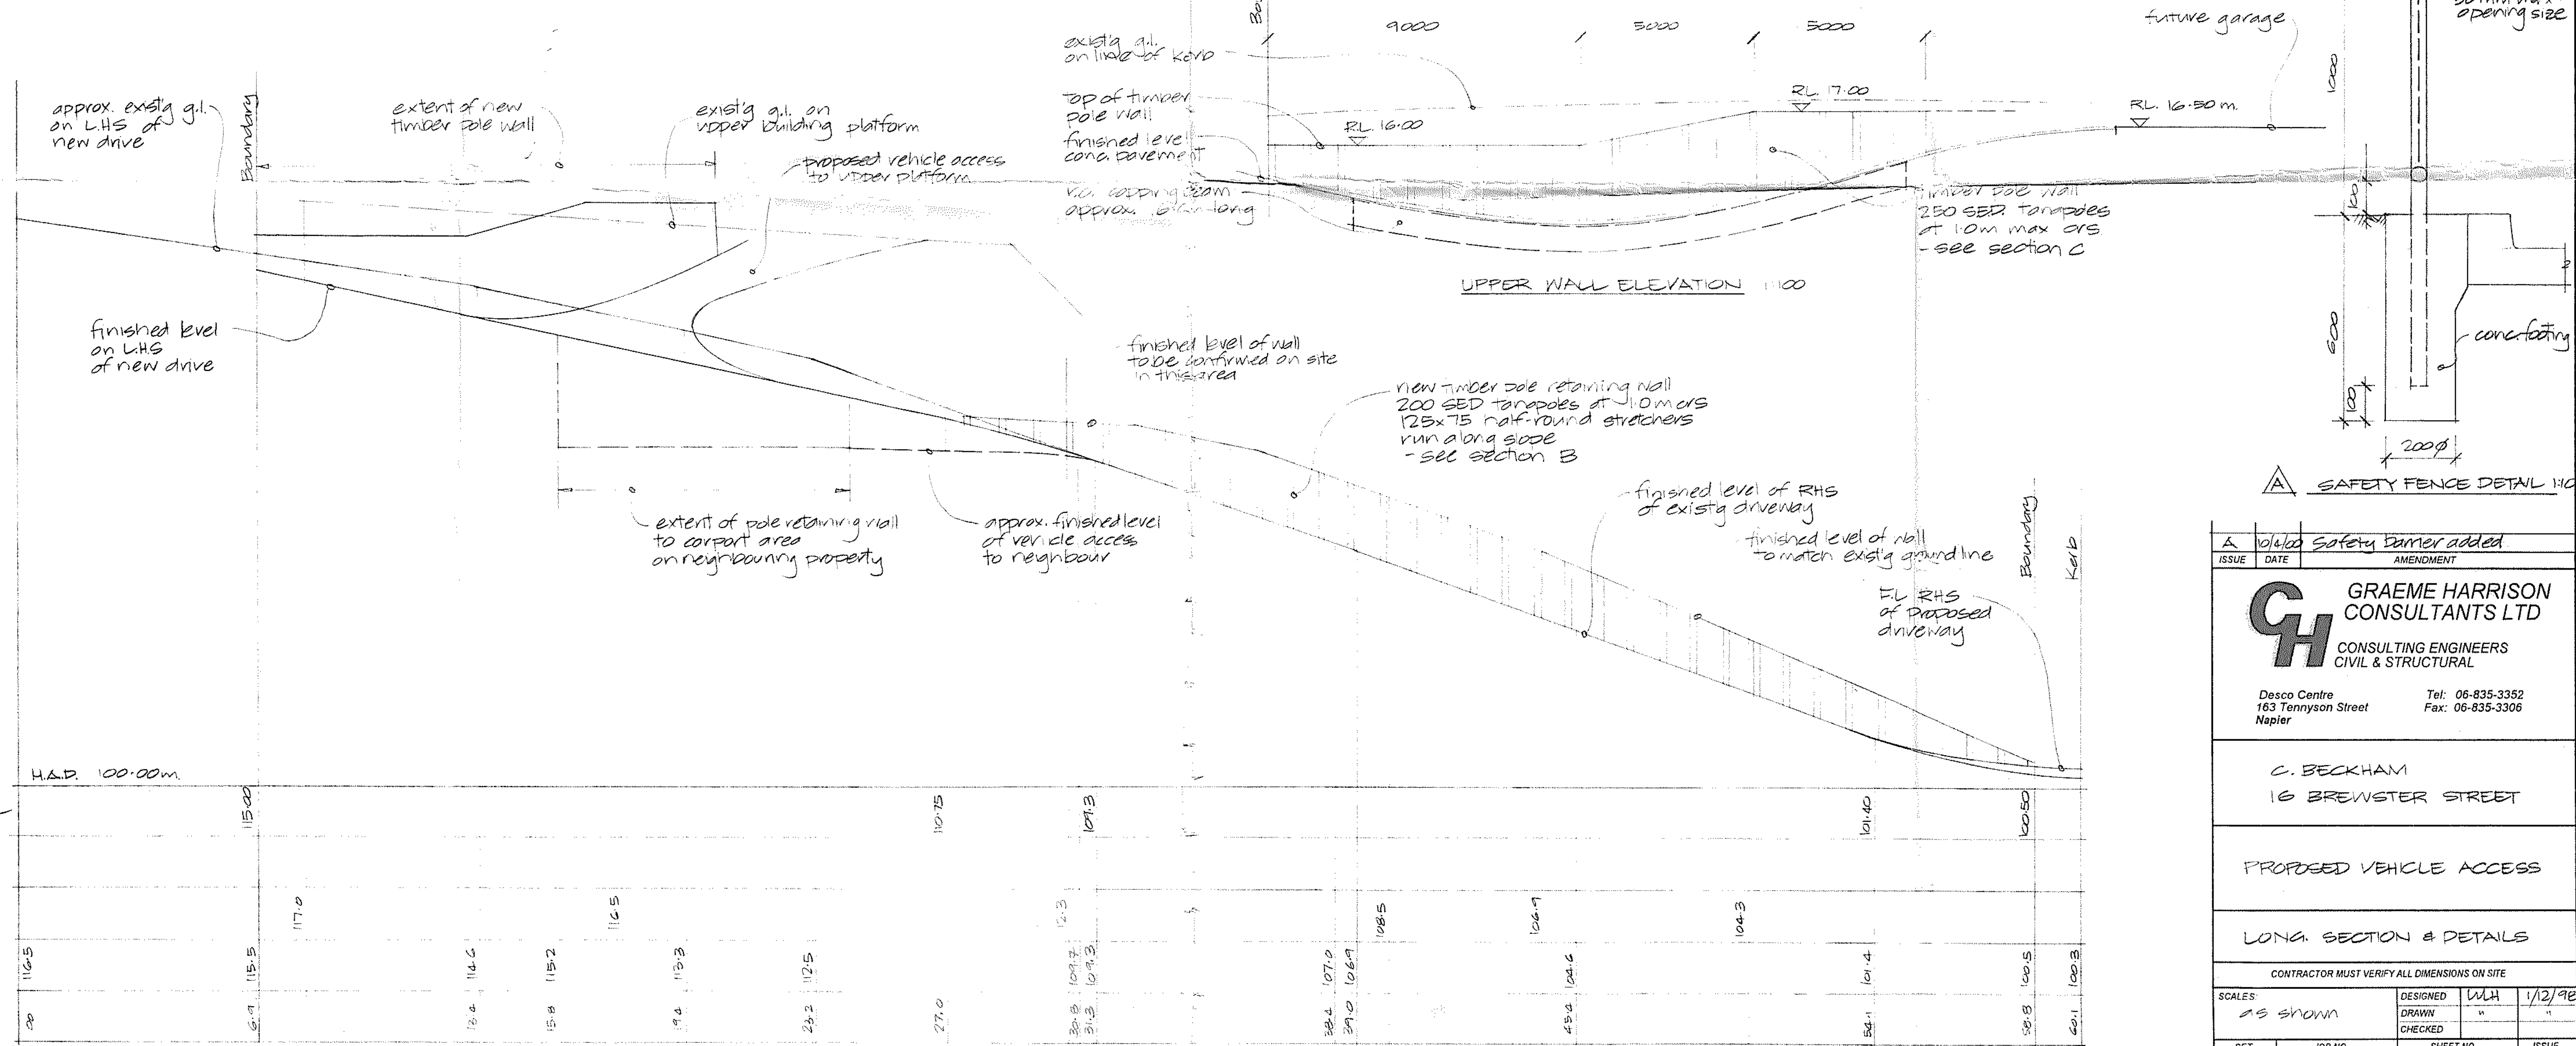

A	10/9/00	Safety Barrier added
ISSUE	DATE	AMENDMENT
GRAEME HARRISON CONSULTANTS LTD CONSULTING ENGINEERS CIVIL & STRUCTURAL		
Desco Centre 163 Tennyson Street Napier		
Tel: 06-835-3352 Fax: 06-835-3306		
C. BECKHAM 16 BREWSTER STREET		
PROPOSED VEHICLE ACCESS		
PLAN & TYPICAL SECTIONS		
CONTRACTOR MUST VERIFY ALL DIMENSIONS ON SITE		
SCALES 1:50, 1:100	DESIGNED DRAWN CHECKED	W.L.H. 1/2/98
SET 98015	JOB NO. S1 OF 2 SHEETS	SHEET NO. 1 ISSUE A
THIS DRAWING IS COPYRIGHT ©		
DATE PRINTED: 11 AUG 2000		

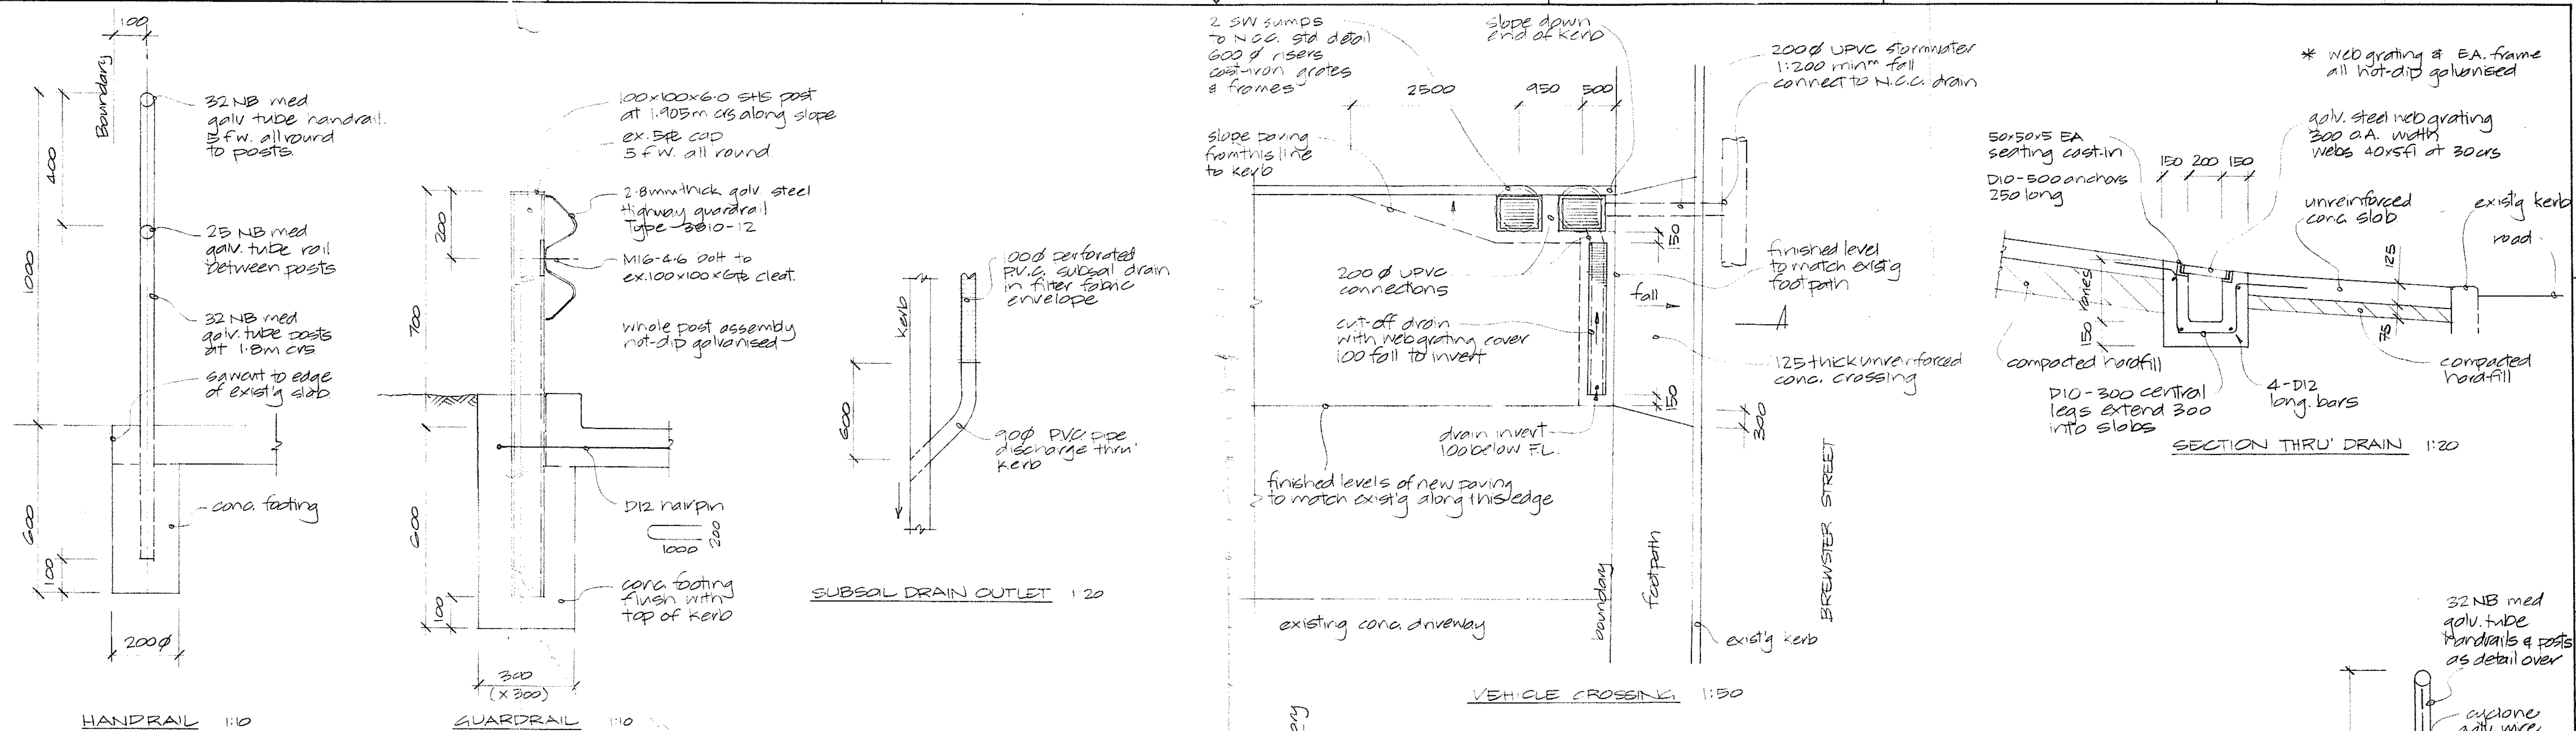

A 10/100 Safety Barrier added

ISSUE DATE AMENDMENT

GRAEME HARRISON CONSULTANTS LTD

CONSULTING ENGINEERS CIVIL & STRUCTURAL

Desco Centre 163 Tennyson Street Napier Tel: 06-835-3352 Fax: 06-835-3306

C. BECKHAM

16 BREWSTER STREET

PROPOSED VEHICLE ACCESS

LONG. SECTION & DETAILS

CONTRACTOR MUST VERIFY ALL DIMENSIONS ON SITE

SCALE	DESIGNED	W.H.	1/12/98
AS SHOWN	DRAWN	CHECKED	
SET	JOB NO.	SHEET NO.	ISSUE
	98015	S2	A
OF 2 SHEETS			

THIS DRAWING IS COPYRIGHT ©

DATE PRINTED: 11 AUG 2000

ACERZ