

3 Onslow Rd  
Lot 2 DP 3239

6123

# CITY OF NAPIER

## DRAINAGE BLOCK PLAN




REFERENCE—I.T. means Intercepting Trap.  
F.A.I. means Fresh Air Inlet.  
I.C. means Inspecting Chamber.  
I.E. means Inspecting Eye.

G.T. means Gully Trap.  
M.V. means Main Vent.  
T.V. means Terminal Vent.

83-19-003

Scale: 16 feet to an inch.

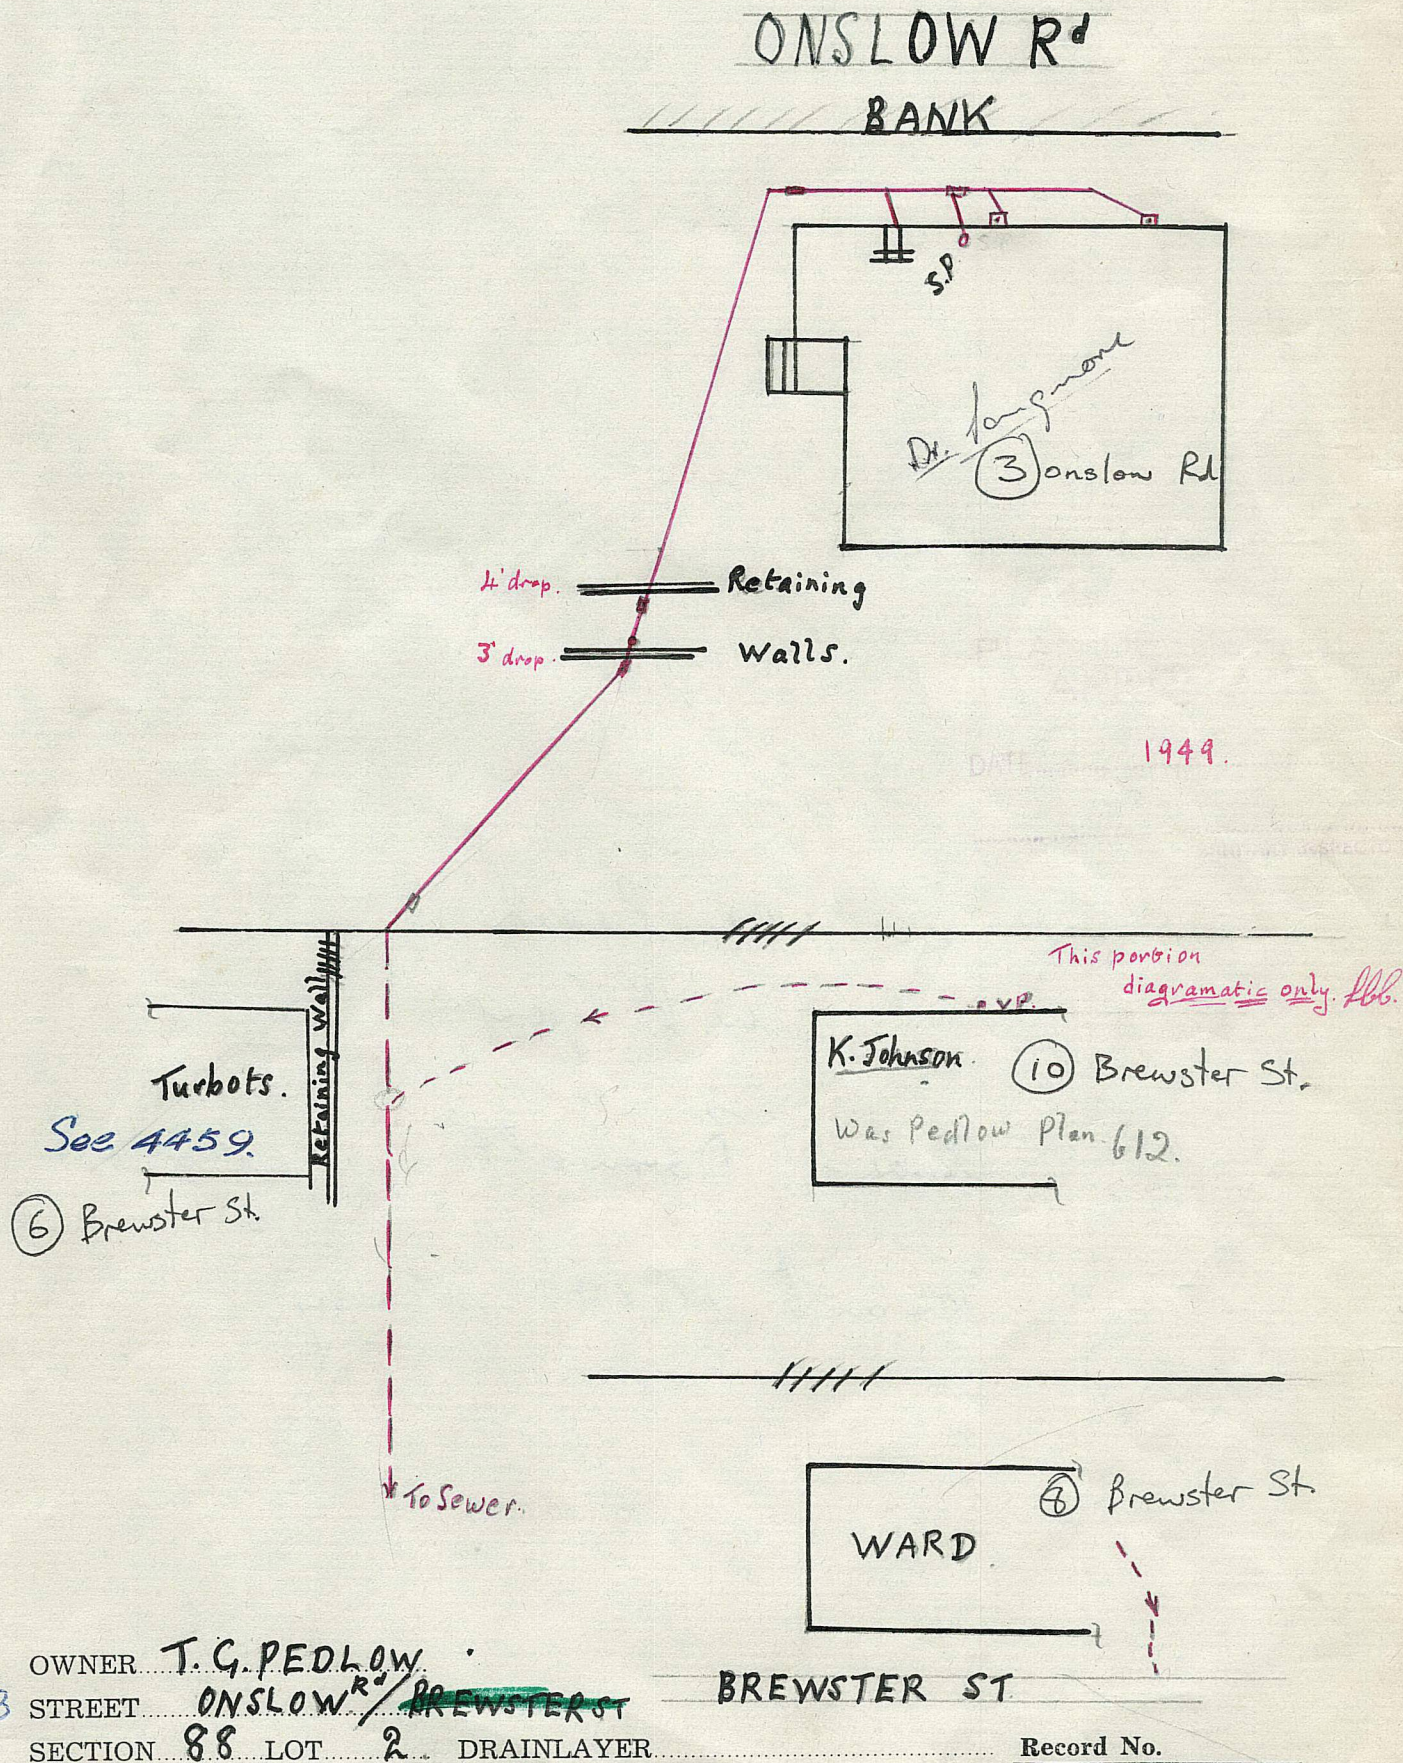

OWNER **T. G. PEDLOW**  
STREET **ON SLOW R<sup>d</sup> / BREWSTER ST**  
SECTION **88** LOT **2** DRAINLAYER

Record No.

CITY OF NAPLES

DRAINAGE BLOCK PLAN

83-19-003

Mr. Leech  
 W. R. Gray

Ames: - Barnett.

tenant n<sup>o</sup> 10 Worley.