


17533
MC Number _____
Date 8/1/08
Planner John
APPROVED BY PLANNING

Scrub
and bush



PLANS 17533

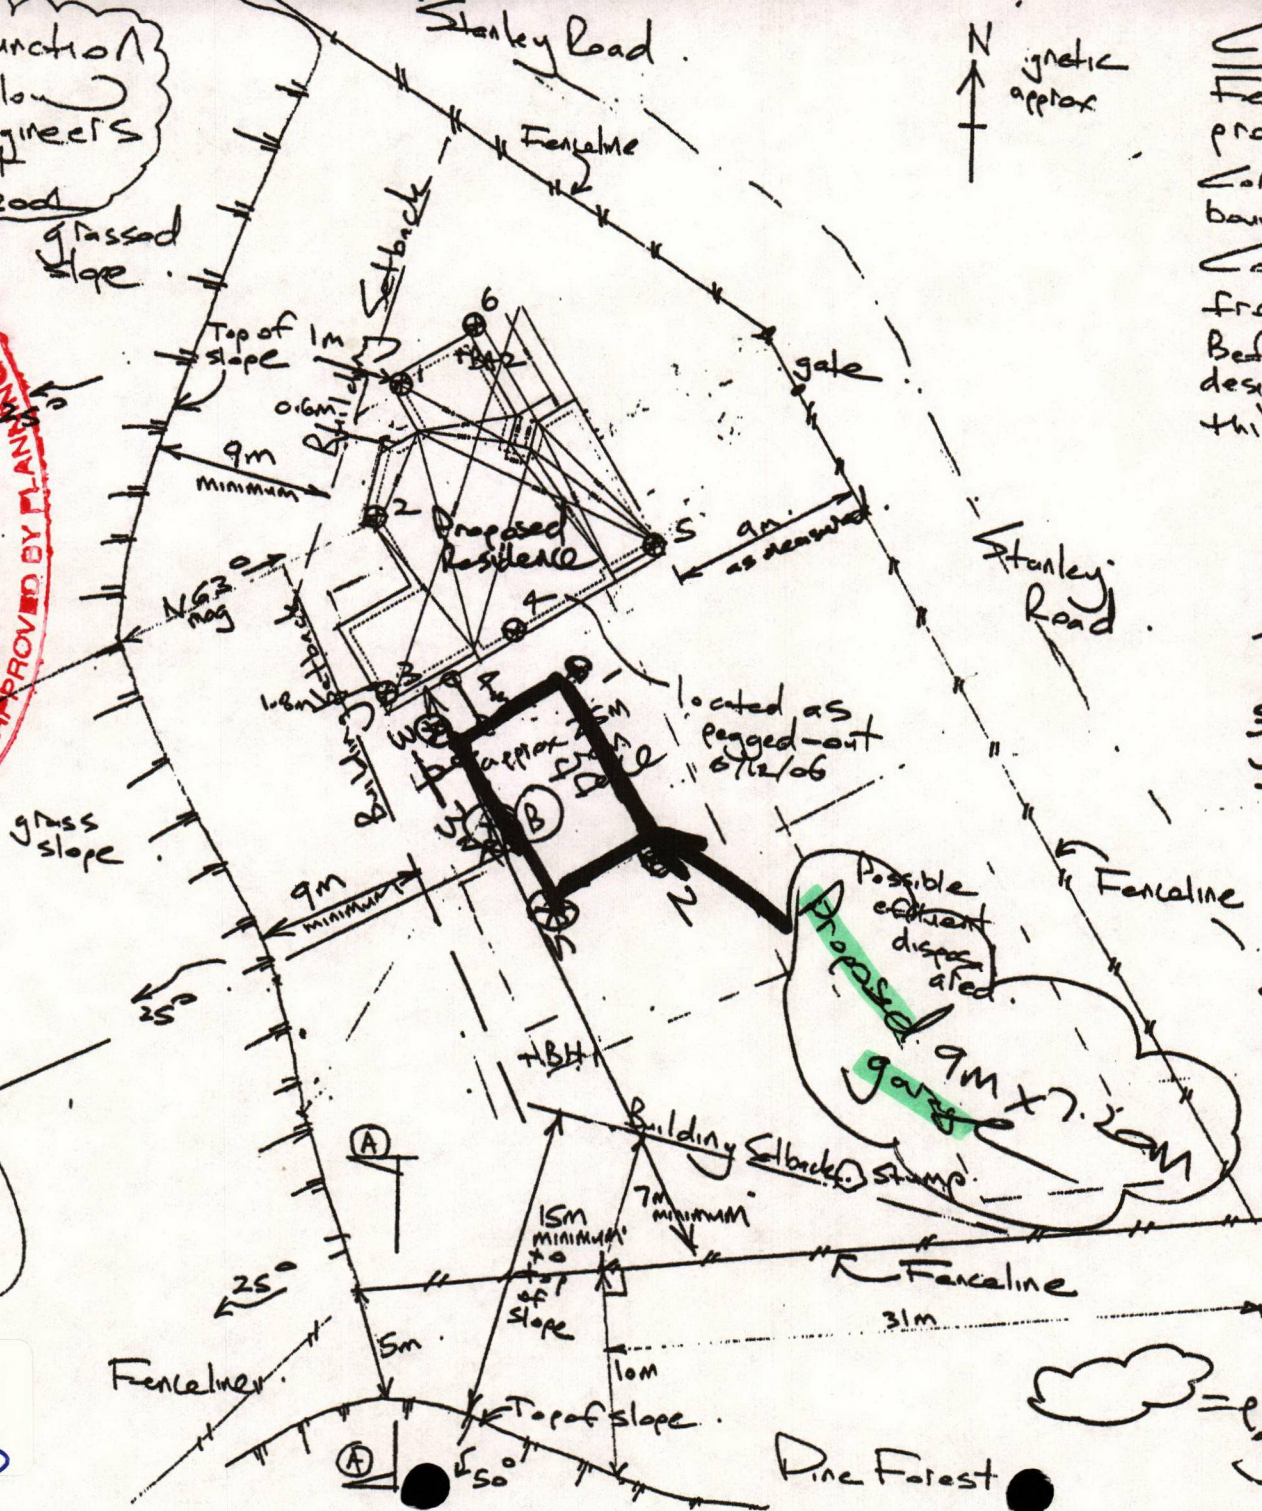

N
↑
magnetic
approx

Caution
Fenceline may not be
property boundary line.
Confirm location of
boundaries and District
Council minimum setbacks
from these boundaries
before attempting to
design a house layout for
this site.

BarracloUGH Bennett
Lot 1 DP 310142
560 Stanley Road
Dunfermline

SITE NOTES PLAN
1:250

⑥ = 8/12/06 sal test
location refer attached
results sheets

m c e
manktelow
consulting
engineers
limited

P.O. Box 474
Whakatane
Ph./Fax 07 307-2002
11.1.2007