





KUIRAU PARK APARTMENTS .

L A R K I N B R O S L I M I T E D .

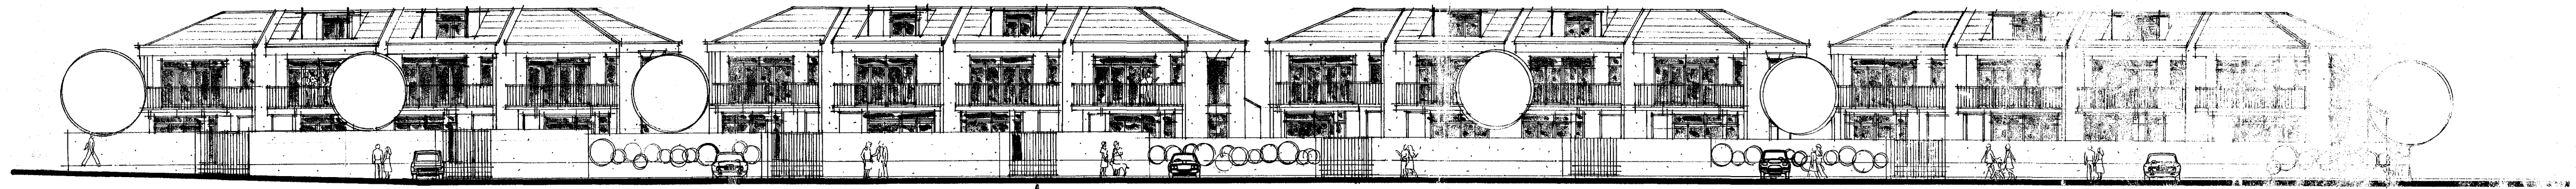

P U K U A T U A S T R E E T E L E V A T I O N

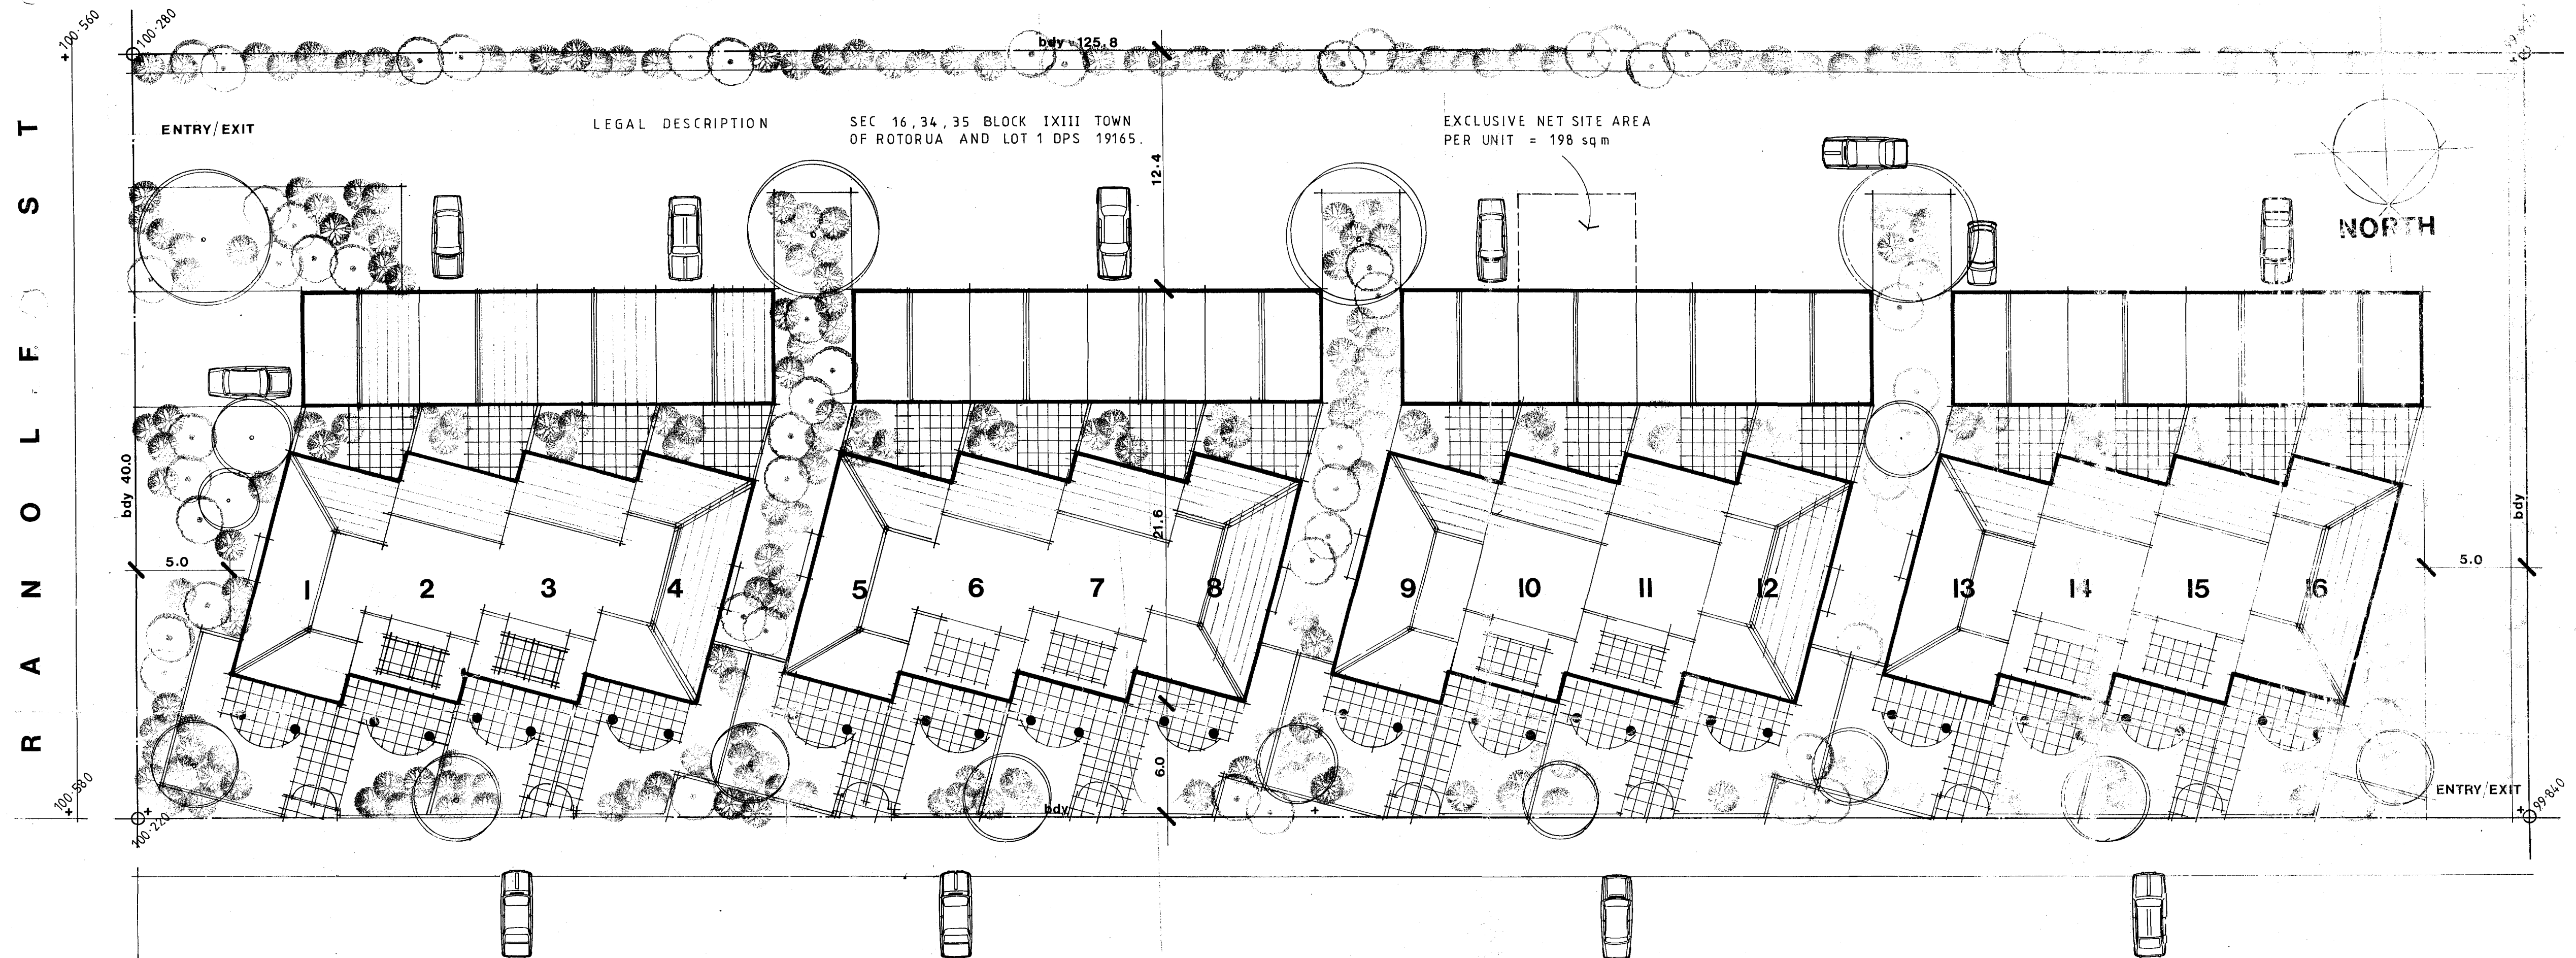



P U K U A T U A S T R E E T

KUIRAU PARK APARTMENTS


1:100

SK 474.

1A

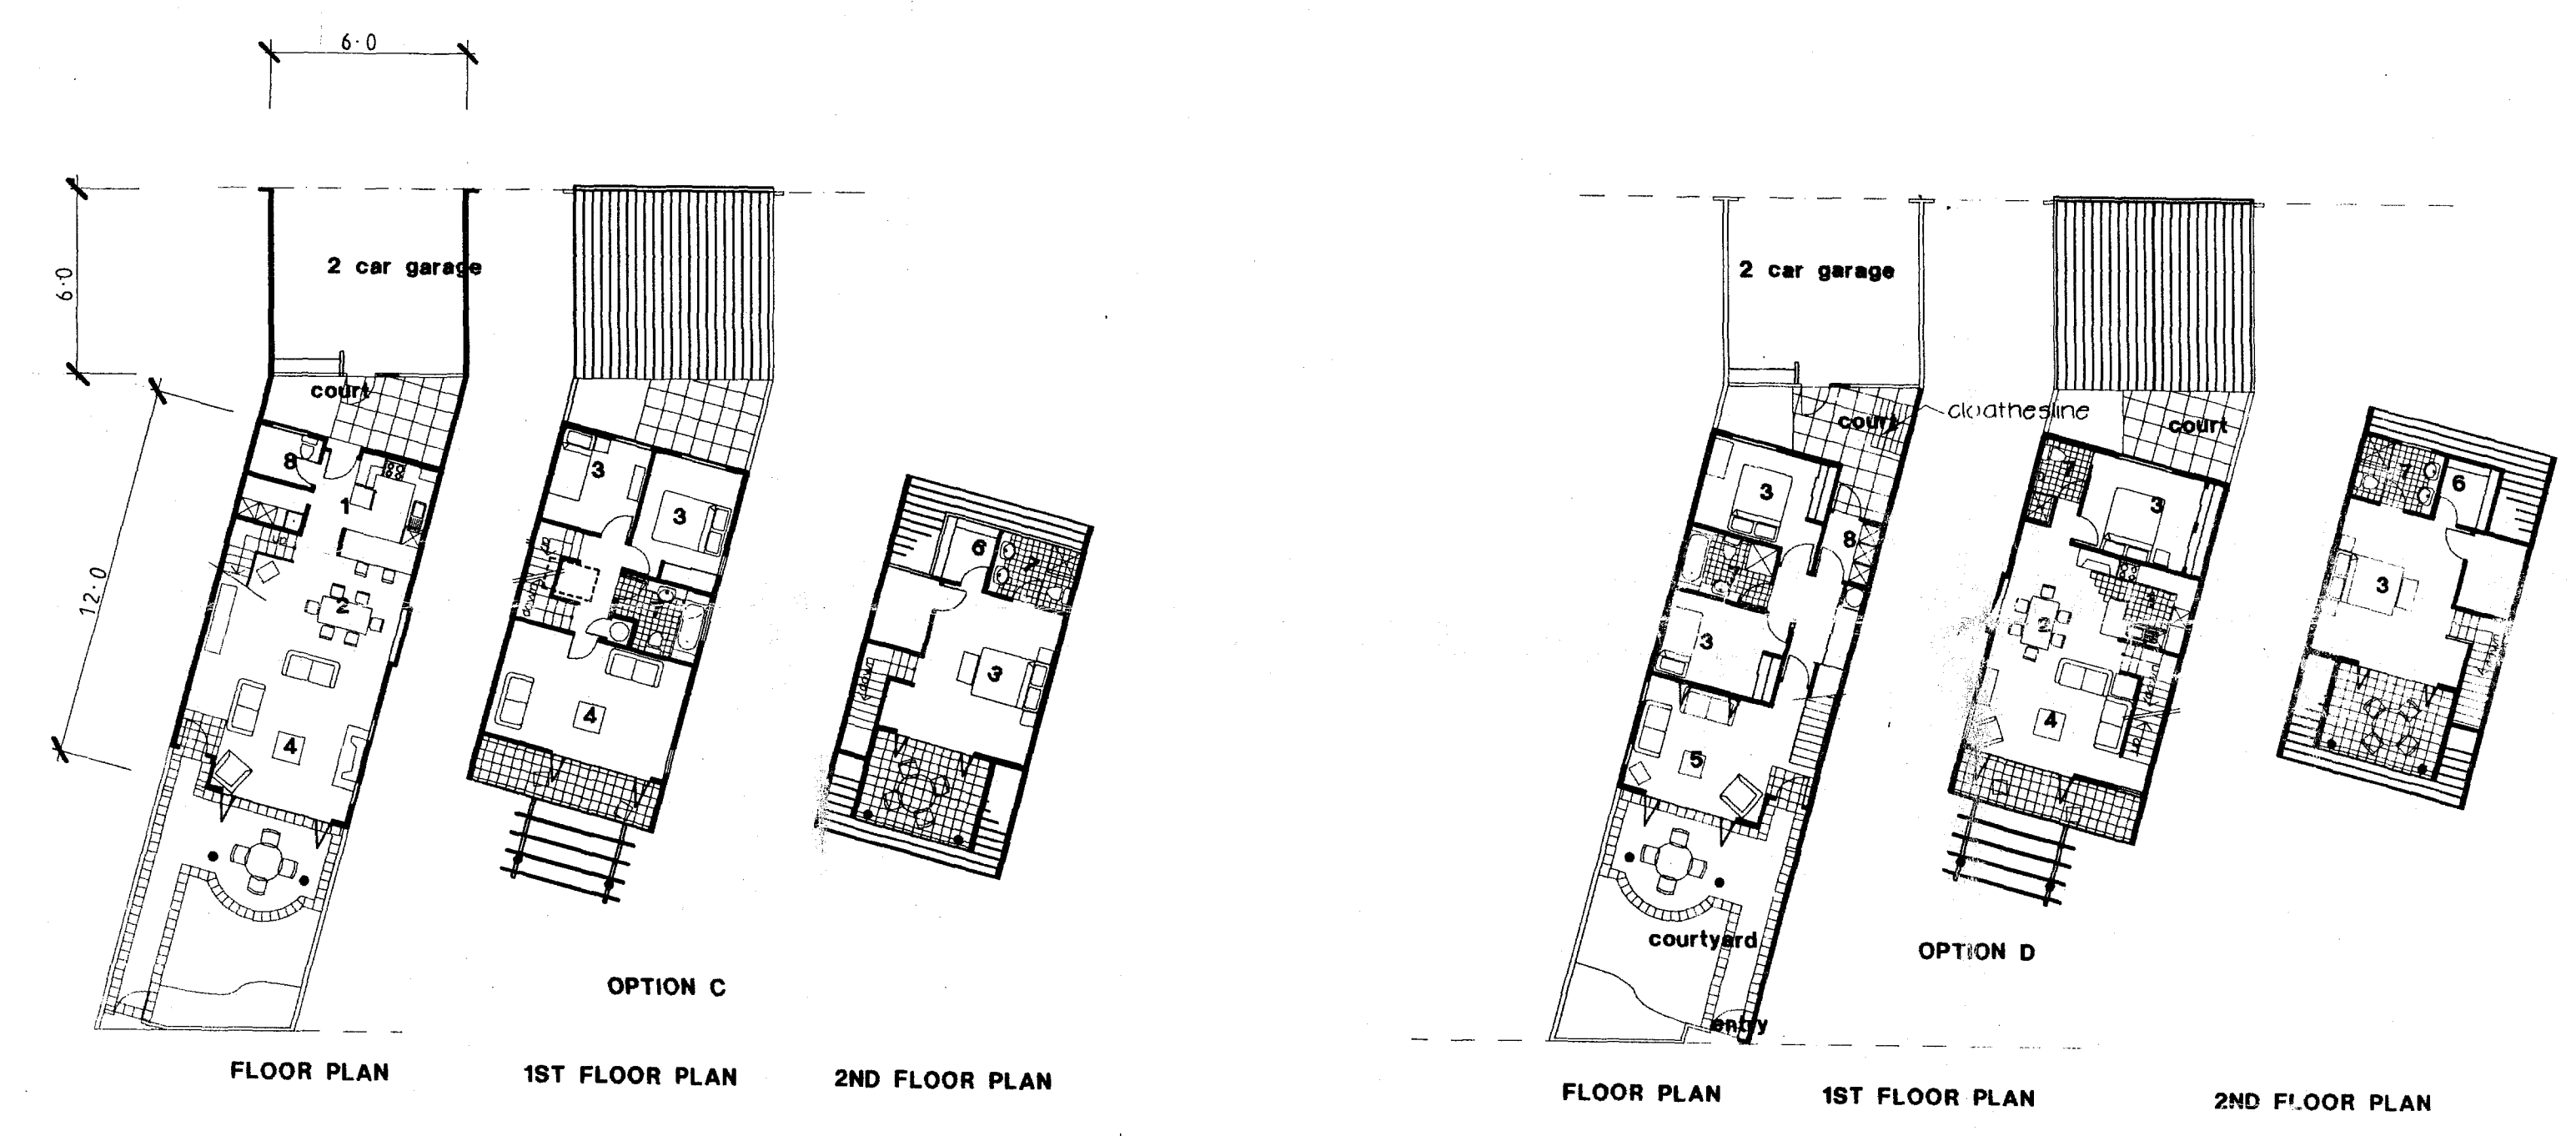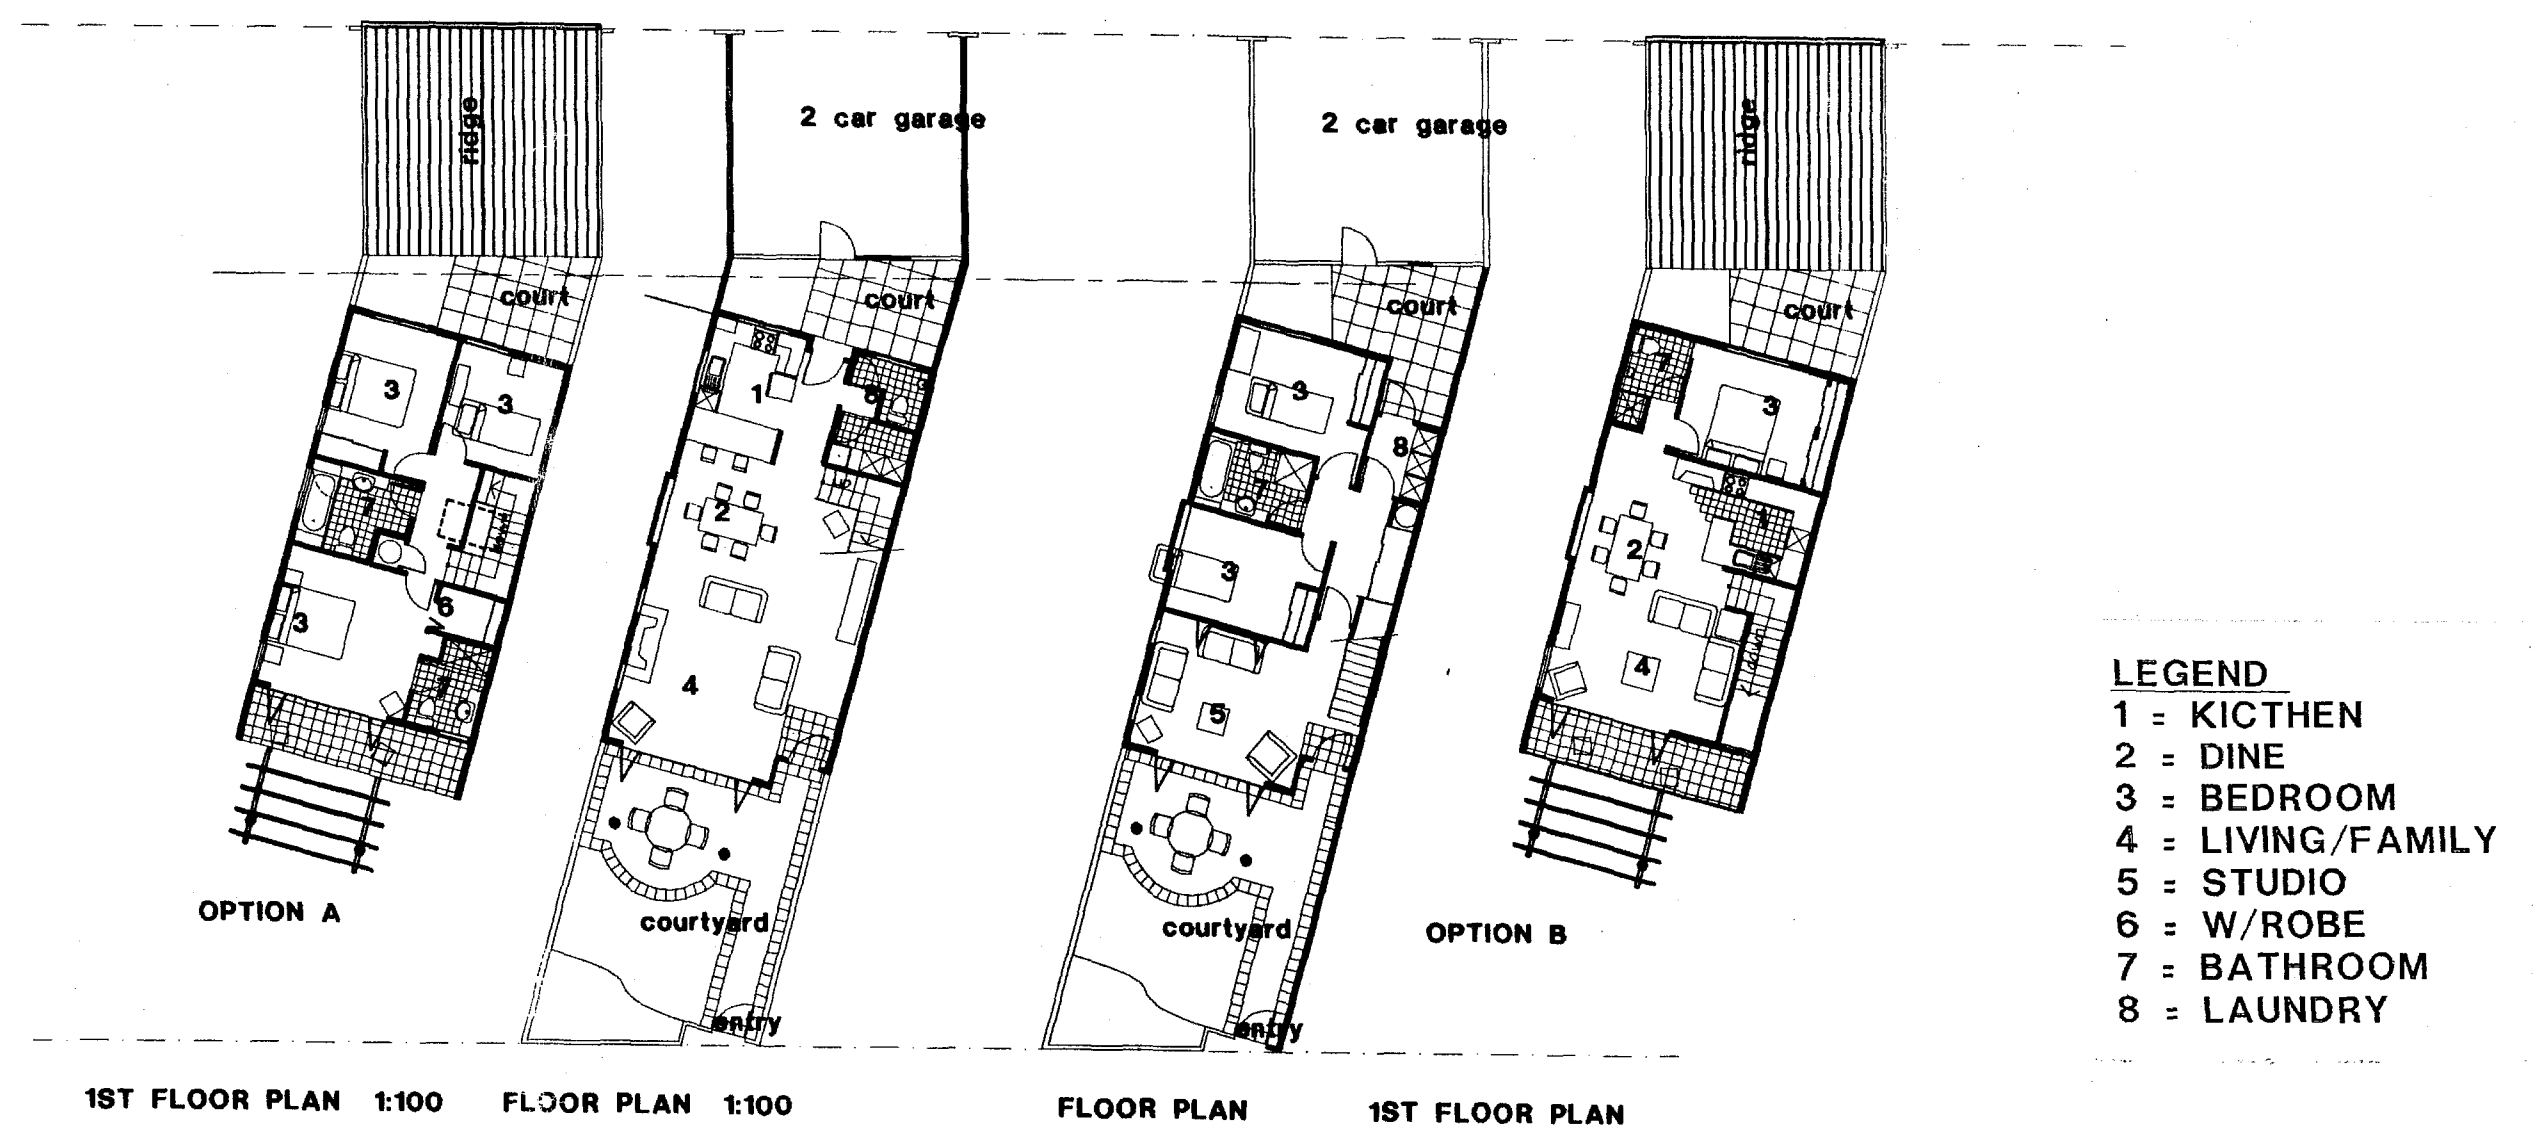

KUIRAU PARK APARTMENTS .

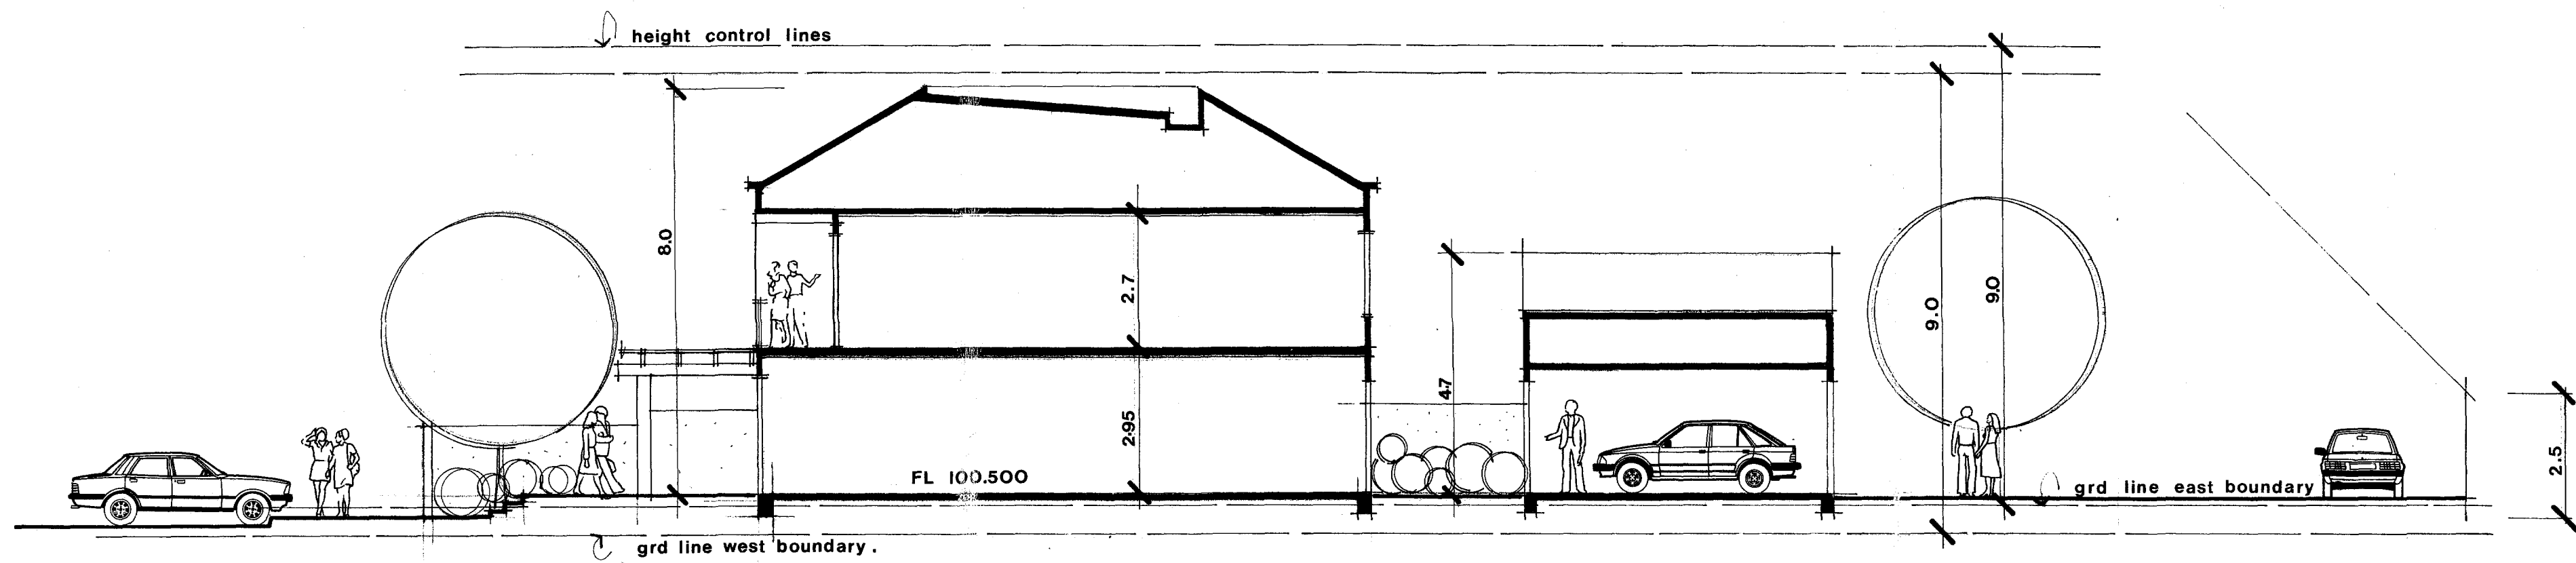

TYPICAL SECTION 1:100

KUIRAU PARK APARTMENTS .

SK 474 3B