



**RECORD OF TITLE
UNDER LAND TRANSFER ACT 2017
FREEHOLD**

**Guaranteed Search Copy issued under Section 60 of the Land
Transfer Act 2017**



R.W. Muir
Registrar-General
of Land

Identifier **SLB1/339**
Land Registration District **Southland**
Date Issued 25 October 1963

Prior References
SL170/207


Estate Fee Simple
Area 556 square metres more or less
Legal Description Lot 1 Deposited Plan 6315

Registered Owners
Neil Kirker and Penny Melissa Hazelwood

Interests

95228 Transfer creating the following easements for a term of 21 years from 1.4.1950

Type	Servient Tenement	Easement Area	Dominant Tenement	Statutory Restriction
Convey water	Lot 2 Deposited Plan 3643 - CT SL184/242	Part	Lot 1 Deposited Plan 6315 - herein	

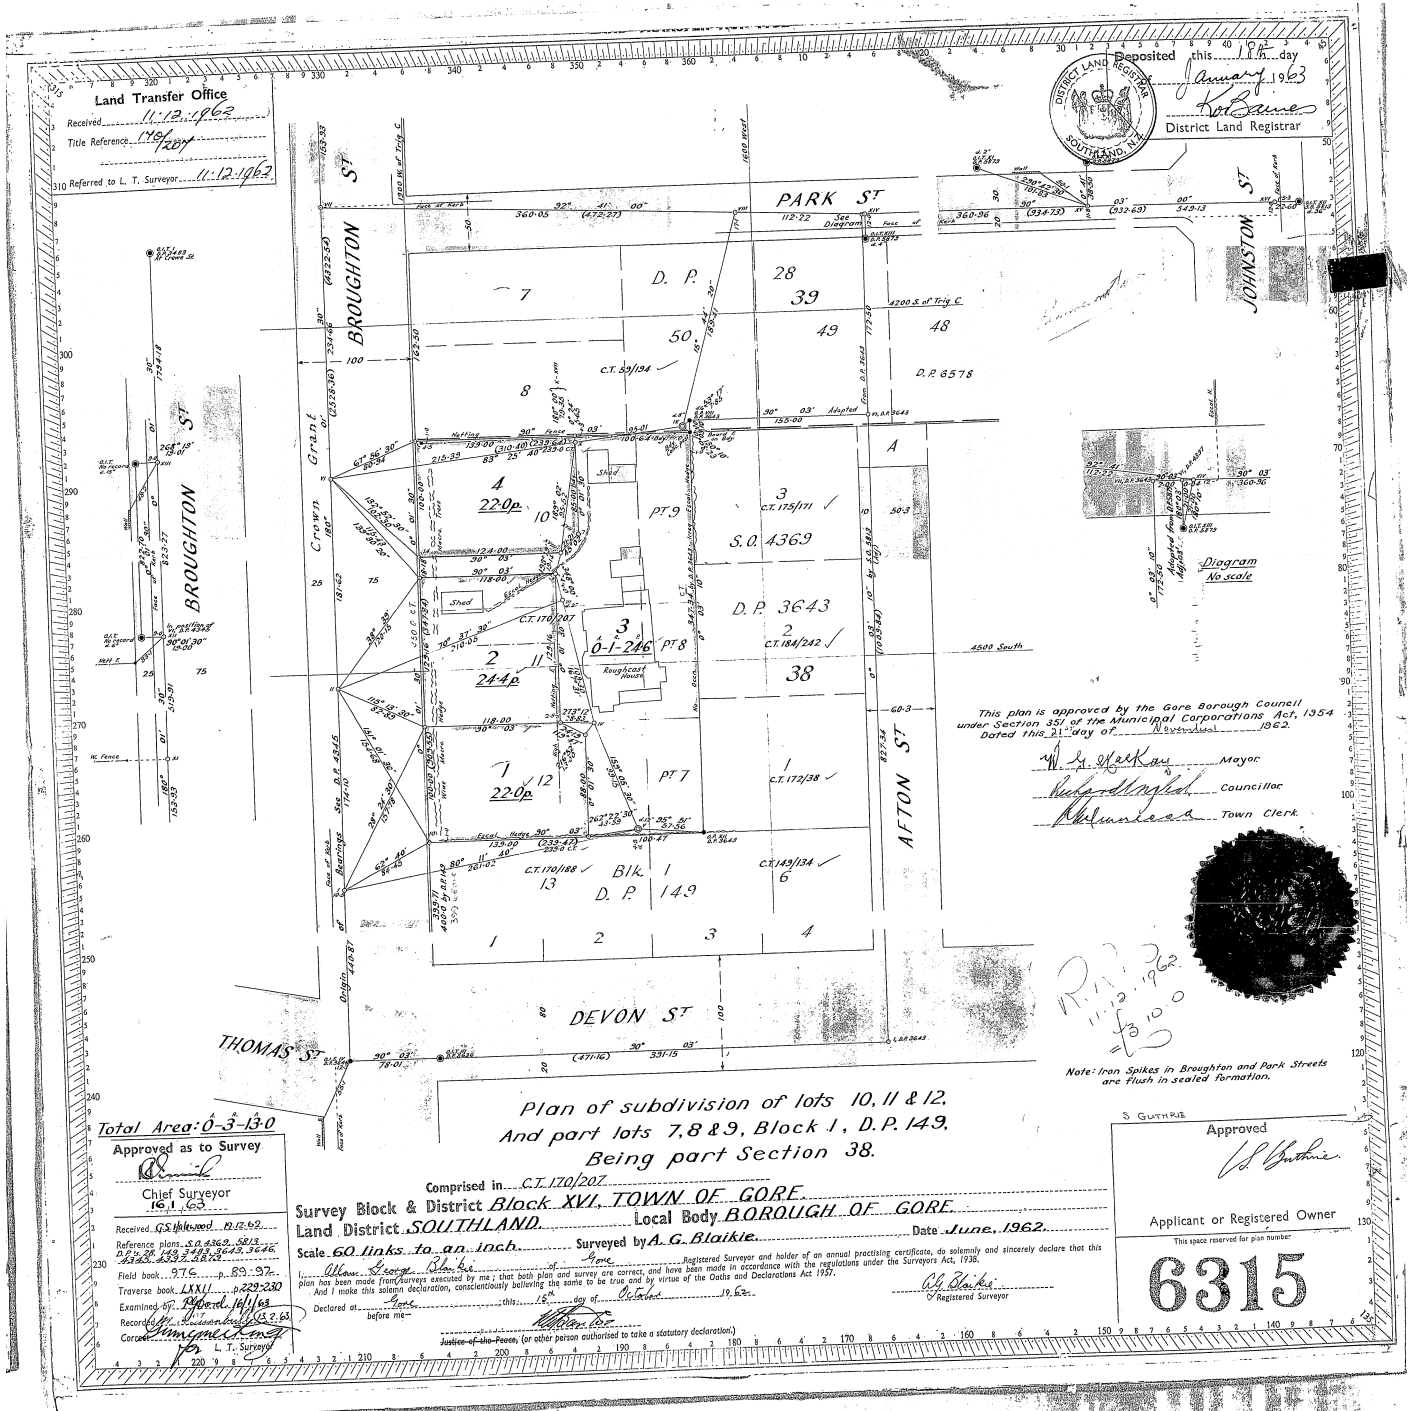

Deposited this 11th day
 January 1963
 District Land Registrar

Land Transfer Office
 Received 11.12.1962
 Title Reference 179/207
 Referred to L. T. Surveyor 11.12.1962

This plan is approved by the Gore Borough Council
 under Section 351 of the Municipal Corporations Act, 1954
 Dated this 21st day of November 1962.
 Mayor
 Councillor
 Town Clerk

R. 11.12.1962
 10.0
 10.0

Note: Iron Spikes in Broughton and Park Streets
 are flush in sealed formation.

Total Area: 0-3-13-0
 Approved as to Survey
 Chief Surveyor
 16.1.63
 Received 15.12.62
 Reference plans S.O. 4369, 5813
 15.12.62, 15.12.62, 15.12.62, 15.12.62
 Field book 97.6 p. 89-97
 Traverse book LXXI p. 229-230
 Examined 14/1/63
 Corrected 15/1/63
 L. T. Surveyor

Plan of subdivision of lots 10, 11 & 12,
 And part lots 7, 8 & 9, Block 1, D.P. 149,
 Being part Section 38.
 Comprised in C.T. 170/207
 Survey Block & District Block XVI, TOWN OF GORE,
 Land District SOUTHLAND, Local Body BOROUGH OF GORE.
 Scale 60 links to an inch. Surveyed by A. G. Blaikie. Date June, 1962.
 I, the undersigned, being a Registered Surveyor and holder of an annual practising certificate, do solemnly and sincerely declare that this
 plan has been made from surveys executed by me; that both plan and survey are correct, and here done in accordance with the regulations under the Surveyors Act, 1938.
 And I make this solemn declaration, conscientiously believing the same to be true and by virtue of the Oaths and Declarations Act 1957.
 Declared at Gore, this 12th day of October, 1962.
 A. G. Blaikie
 Registered Surveyor
 Justice-of-the-Peace, (or other person authorised to take a statutory declaration)

Approved
 Applicant or Registered Owner
 This space reserved for plan number
 6315