
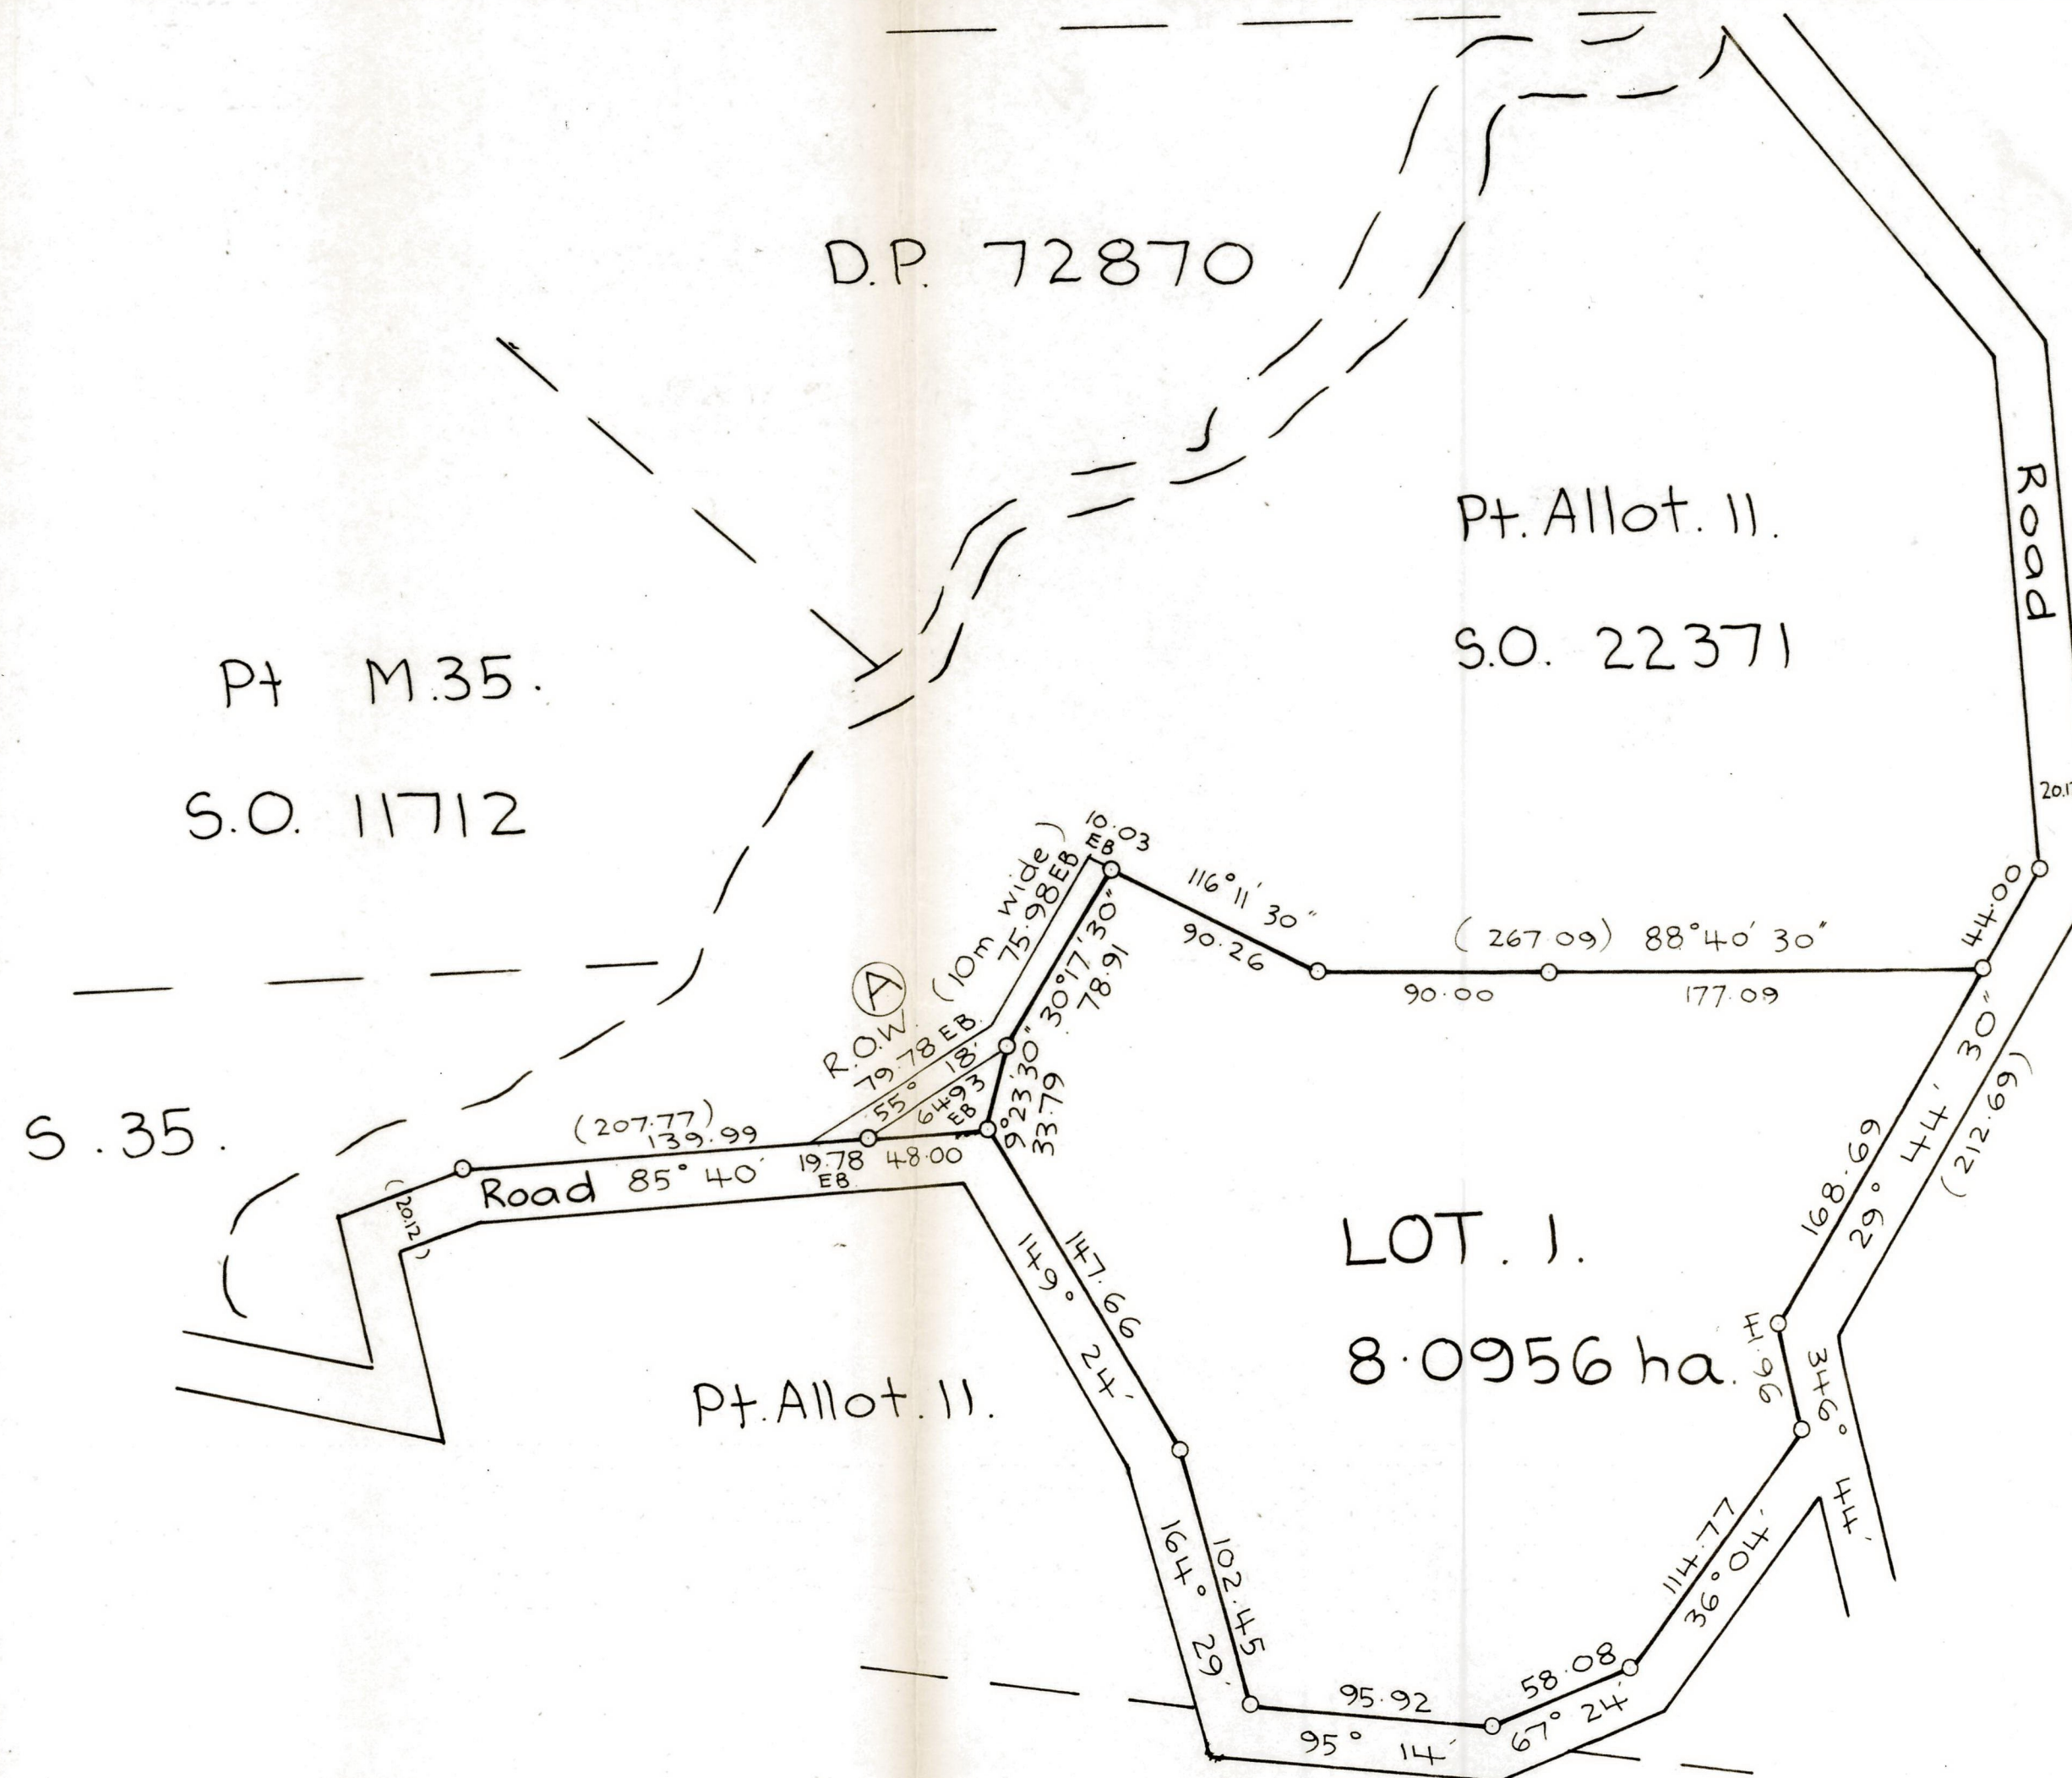


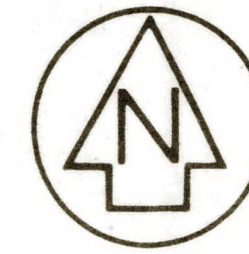

Approvals Roads Shown are Legal.

Pursuant to a resolution of the Mangonui County Council passed on the day of 1984 approving pursuant to Section 305 of the Local Government Act 1974 this survey plan conditional upon the granting or reserving of the easements shown in the Memorandum endorsed hereon and certifying that the survey plan is in accordance with a consent granted under Part IV of the Town and Country Planning Act 1977, the Common Seal of the Mangonui County Council was affixed hereto in the presence of:-

Chairman

County Clerk.

Memorandum of Easements

Purpose	Shown	Servient Tenement	Dominant Tenement
Right of Way	A	Pt. Allot. 11. Oruru Psh.	Lot. 1.

Approved

Registered Owner

Total Area 8.0956 ha

Comprised in

I, of Registered Surveyor and holder of an annual practising certificate hereby certify that this plan has been made from Surveys executed by me or under my direction, that both plan and Survey are correct and have been made in accordance with the regulations under the Surveyors Act 1966

Dated at this day of 19 Signature

Field Book p Traverse Book p

Reference Plans

Examined Correct

Approved as to Survey

Chief Surveyor

Deposited this day of 19

District Land Registrar


File Received Instructions



LAND DISTRICT North Auckland
SURVEY BLK. & DIST. 1. Maungataniwha
NZMS SHEET NO.

LOT. 1. BEING SUBDN OF PT. ALLOT. 11. ORURU PSH.
& R.O.W. OVER PT. ALLOT. 11. ORURU PSH.

LOCAL AUTHORITY Mangonui County
Surveyed by D.B. von Sturmer
Scale 1: 2500 Date April 1984

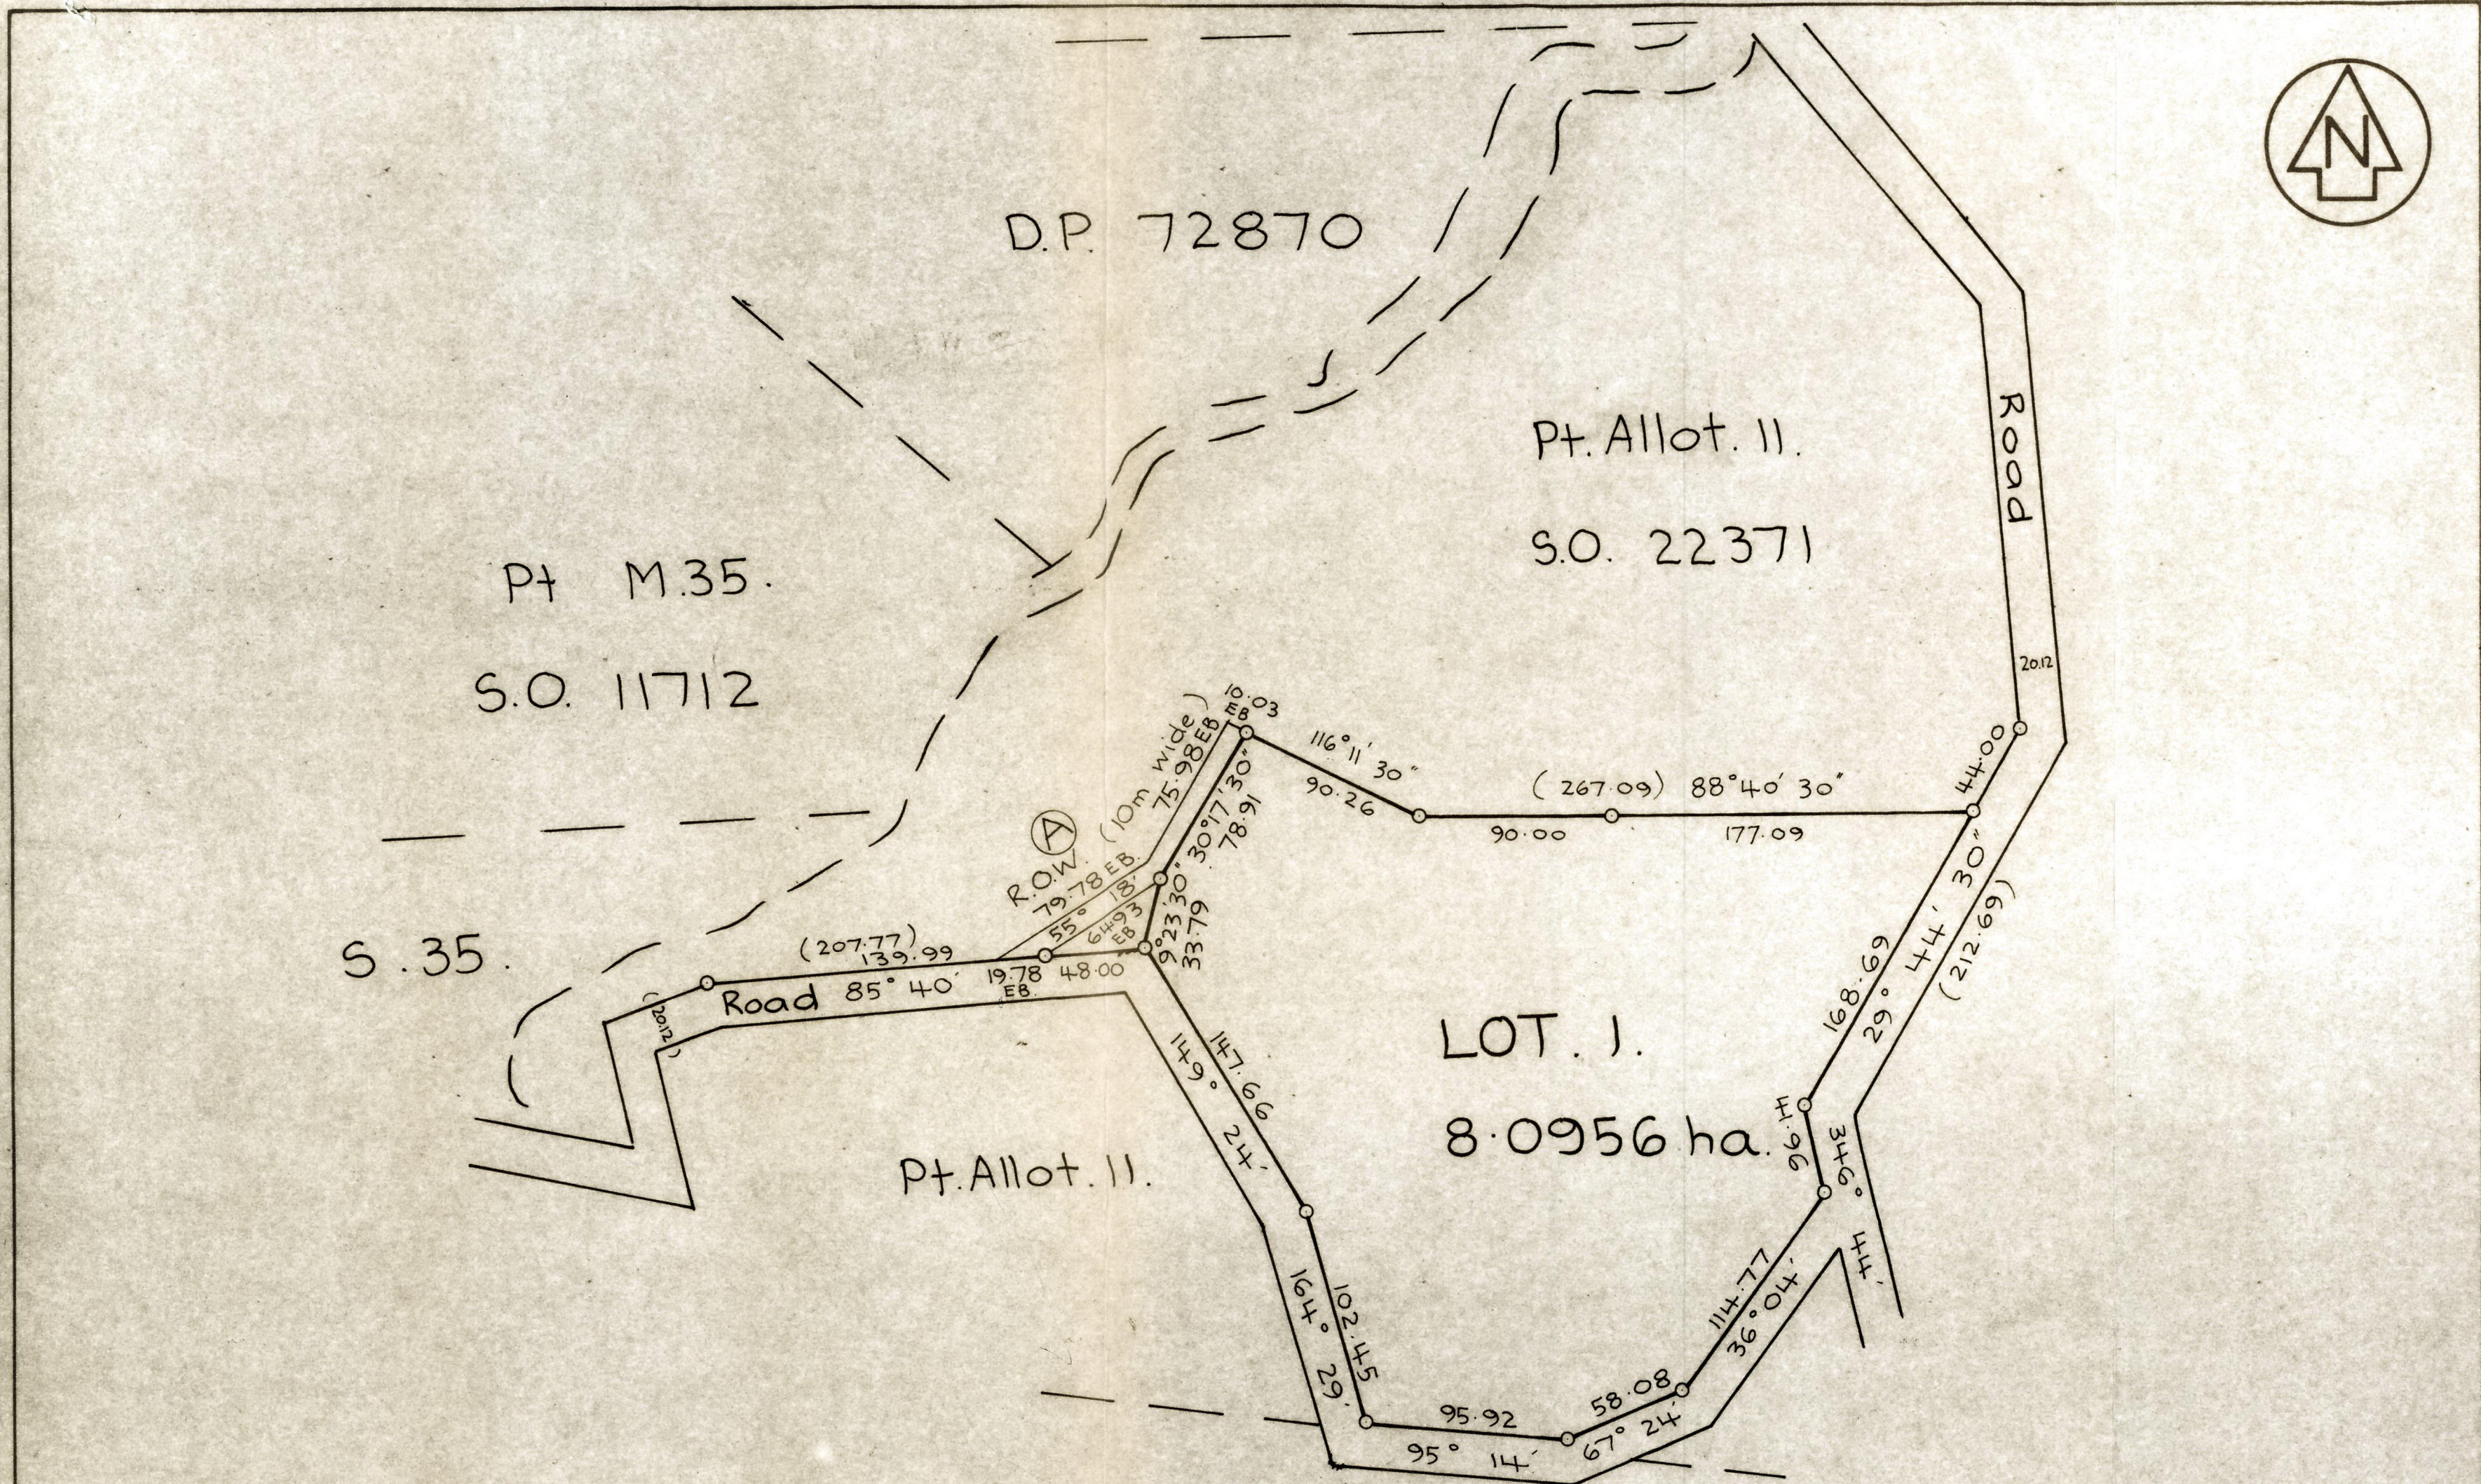

Approvals Roads Shown are Legal.

Pursuant to a resolution of the Mangonui County Council passed on the day of 1984 approving pursuant to Section 305 of the Local Government Act, 1974 this survey plan conditional upon the granting or reserving of the easements shown in the Memorandum endorsed hereon and certifying that the survey plan is in accordance with a consent granted under Part IV of the Town and Country Planning Act, 1977, the Common Seal of the Mangonui County Council was affixed hereto in the presence of:~

----- Chairman

----- County Clerk.

Memorandum of Easements			
Purpose	Shown	Servient Tenement	Dominant Tenement
Right of Way	A	Pt. Allot. 11. Oruru Psh.	Lot. 1.

Approved _____

Registered Owner

Total Area 8.0956 ha

Comprised in

I, _____ of _____
Registered Surveyor and holder of an annual practising certificate hereby certify that this plan has been made from Surveys executed by me or under my direction, that both plan and Survey are correct and have been made in accordance with the regulations under the Surveyors Act 1966

Dated at _____ this _____ day of _____ 19 _____
of _____ Signature

Field Book p. _____ Traverse Book p. _____

Reference Plans

Examined _____ Correct _____

Approved as to Survey

_____/_____/____/____ Chief Surveyor

Deposited this _____ day of _____ 19 _____



_____/_____/____/____ District Land Registrar

File Received Instructions

LAND DISTRICT North Auckland
SURVEY BLK. & DIST. 1. Maungataniwha
NZMS SHEET NO. _____

LOT. 1. BEING SUBDN OF PT. ALLOT. 11. ORURU PSH.
& R.O.W. OVER PT. ALLOT. 11. ORURU PSH.

LOCAL AUTHORITY Mangonui County
Surveyed by D.B. von Sturmer
Scale 1: 2500 Date April 1984

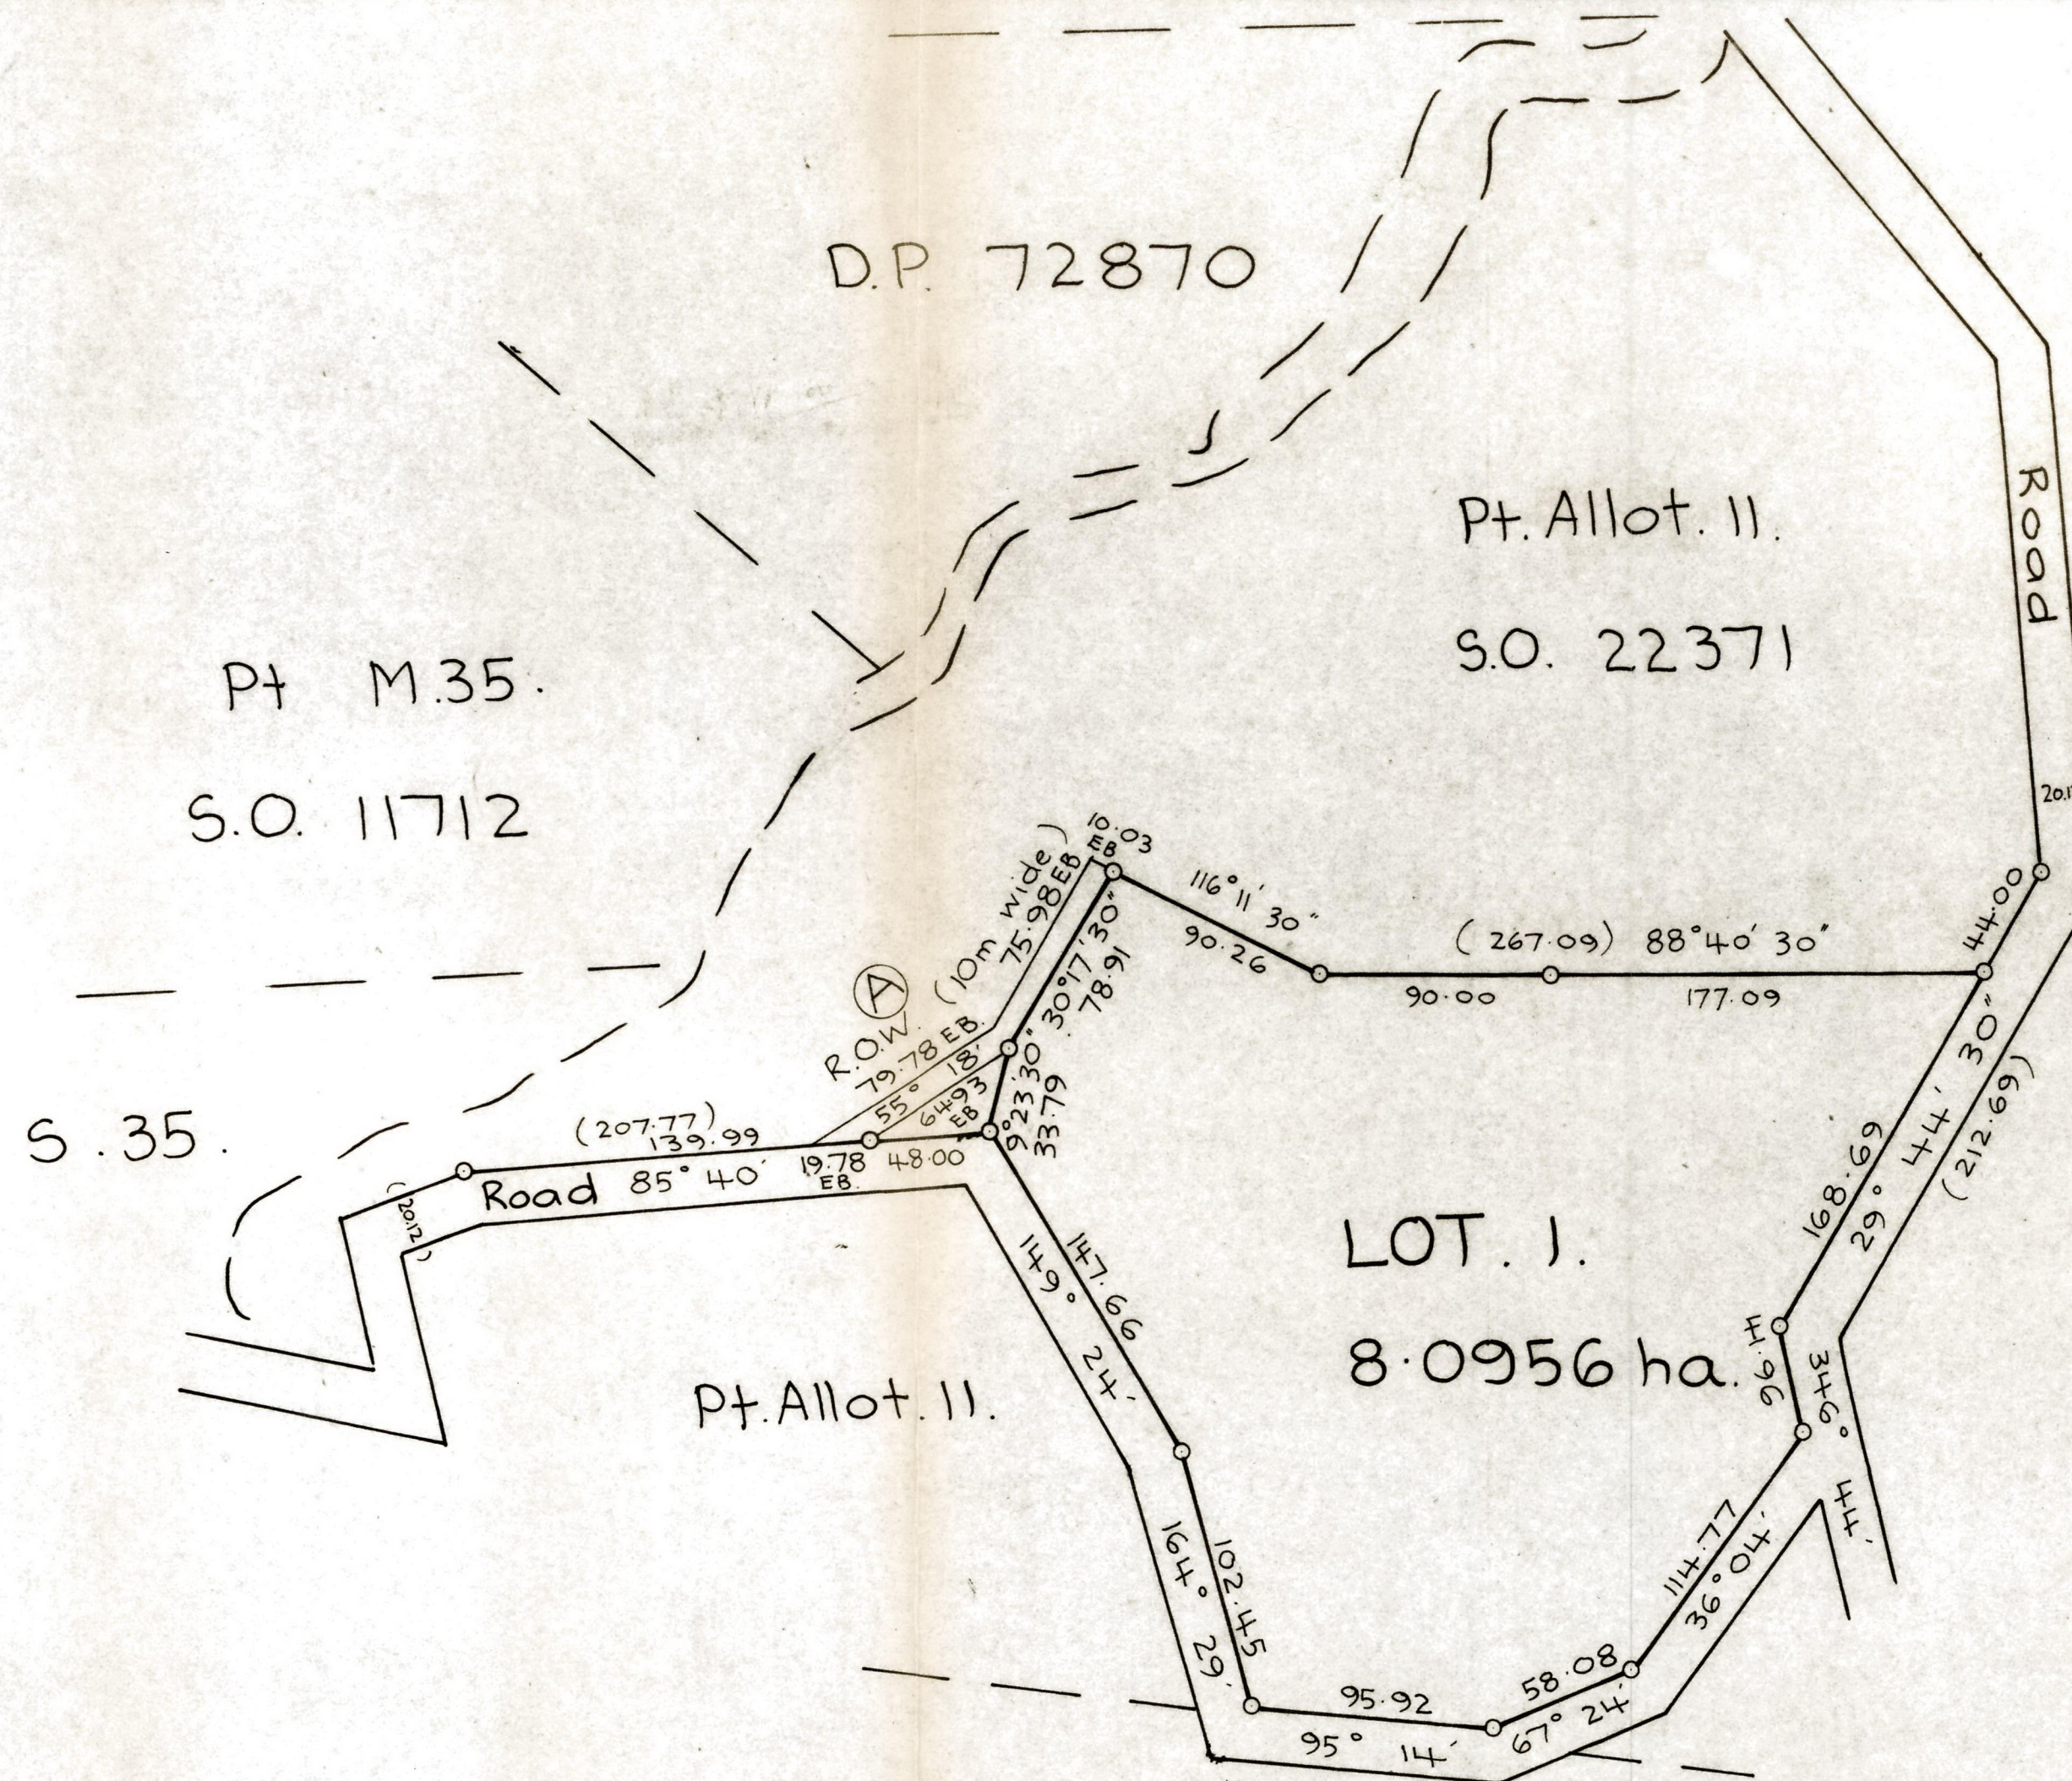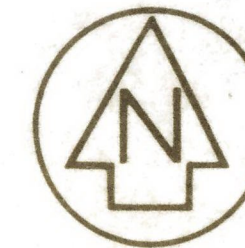

Approvals Roads Shown are Legal.

Pursuant to a resolution of the Mangonui County Council passed on the day of 1984 approving pursuant to Section 305 of the Local Government Act 1974 this survey plan conditional upon the granting or reserving of the easements shown in the Memorandum endorsed hereon and certifying that the survey plan is in accordance with a consent granted under Part IV of the Town and Country Planning Act 1977. the Common Seal of the Mangonui County Council was affixed hereto in the presence of:-

Chairman

County Clerk.

Memorandum of Easements

Purpose	Shown	Servient Tenement	Dominant Tenement
Right of Way	A	Pt. Allot. II. Oruru Psh.	Lot. I.

Approved

Registered Owner

Total Area 8.0956 ha

Comprised in

I, of Registered Surveyor and holder of an annual practising certificate hereby certify that this plan has been made from Surveys executed by me or under my direction; that both plan and Survey are correct and have been made in accordance with the regulations under the Surveyors Act 1966

Dated at this day of 19 Signature

Field Book p. Traverse Book p.

Reference Plans

Examined Correct

Approved as to Survey

Chief Surveyor

Deposited this day of 19



District Land Registrar

File Received Instructions

LAND DISTRICT North Auckland
SURVEY BLK. & DIST. I. Maungataniwha
NZMS SHEET NO.

LOT. I. BEING SUBDN OF PT. ALLOT. II. ORURU PSH.
& R.O.W. OVER PT. ALLOT. II. ORURU PSH.

LOCAL AUTHORITY Mangonui County
Surveyed by D.B. von Sturmer
Scale 1: 2500 Date April 1984

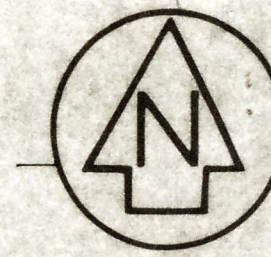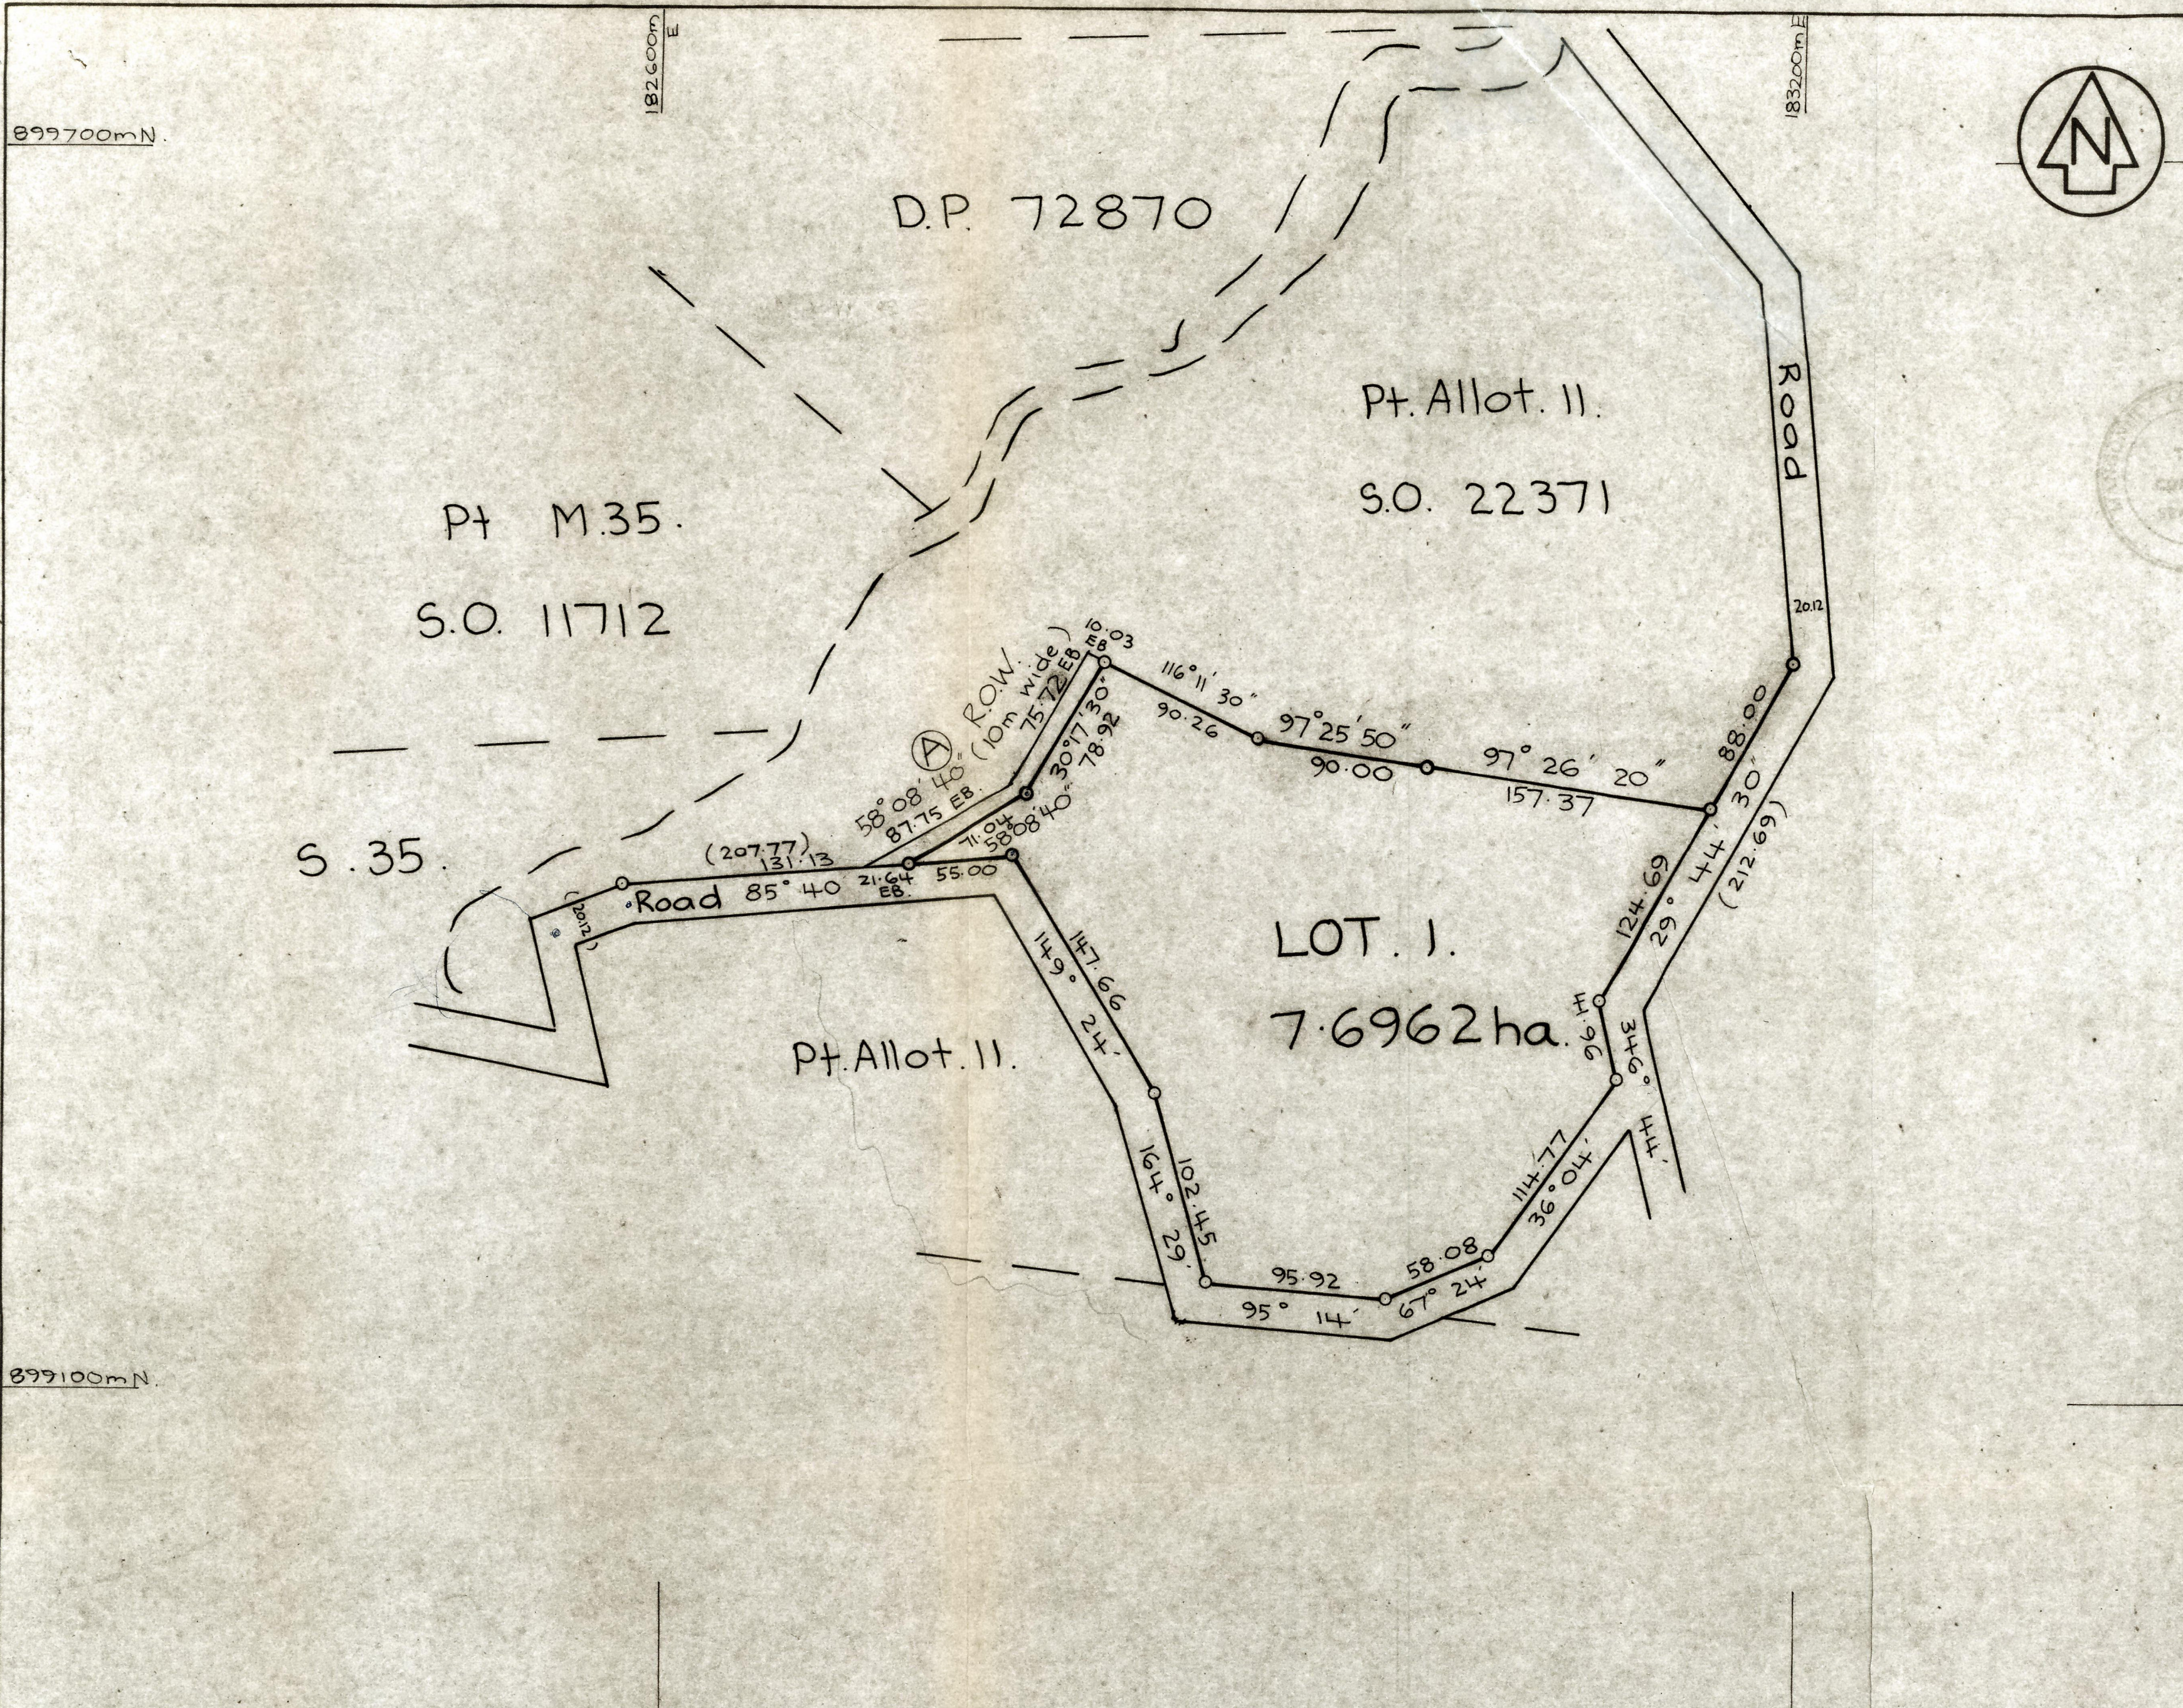

Approvals Roads Shown are Legal.

Pursuant to a resolution of the Mangonui County Council passed on the 10th day of MAY 1984 approving pursuant to Section 305 of the Local Government Act 1974 this survey plan conditional upon the granting or reserving of the easements shown in the Memorandum endorsed hereon and certifying that the survey plan is in accordance with a consent granted under Part IV of the Town and Country Planning Act 1977. the Common Seal of the Mangonui County Council was affixed hereto in the presence of ~

[Signature] Chairman

[Signature] County Clerk.

Memorandum of Easements			
Purpose	Shown	Servient Tenement	Dominant Tenement
Right of Way	A	Pt. Allot. II. Oruru Psh.	Lot. I.

Approved

[Signature]

Registered Owner

Total Area 7.6962 ha

Comprised in C.T. 43 B/428 (P+).

I, Donald Barrington von Sturmer of Kaiaia Registered Surveyor and holder of an annual practising certificate hereby certify that this plan has been made from Surveys executed by me or under my direction; that both plan and Survey are correct and have been made in accordance with the regulations under the Surveyors Act 1966

Dated at Kaiaia this 10th day of May 1984 Signature *[Signature]*

Field Book p. Traverse Book p.

Reference Plans

Examined Correct

Approved as to Survey

Chief Surveyor

Deposited this day of 19

District Land Registrar

File Received 24 MAY 1984 Instructions

DP 102703

LAND DISTRICT North Auckland
SURVEY BLK. & DIST. I. Maungataniwha
NZMS SHEET NO. 004/53

LOT. I. BEING SUBDN OF PT. ALLOT. II. ORURU PSH.
& R.O.W. OVER PT. ALLOT. II. ORURU PSH.

LOCAL AUTHORITY Mangonui County
Surveyed by D.B. von Sturmer
Scale 1: 2500 Date April 1984

SCHEME PLAN M.C.C.

716

