


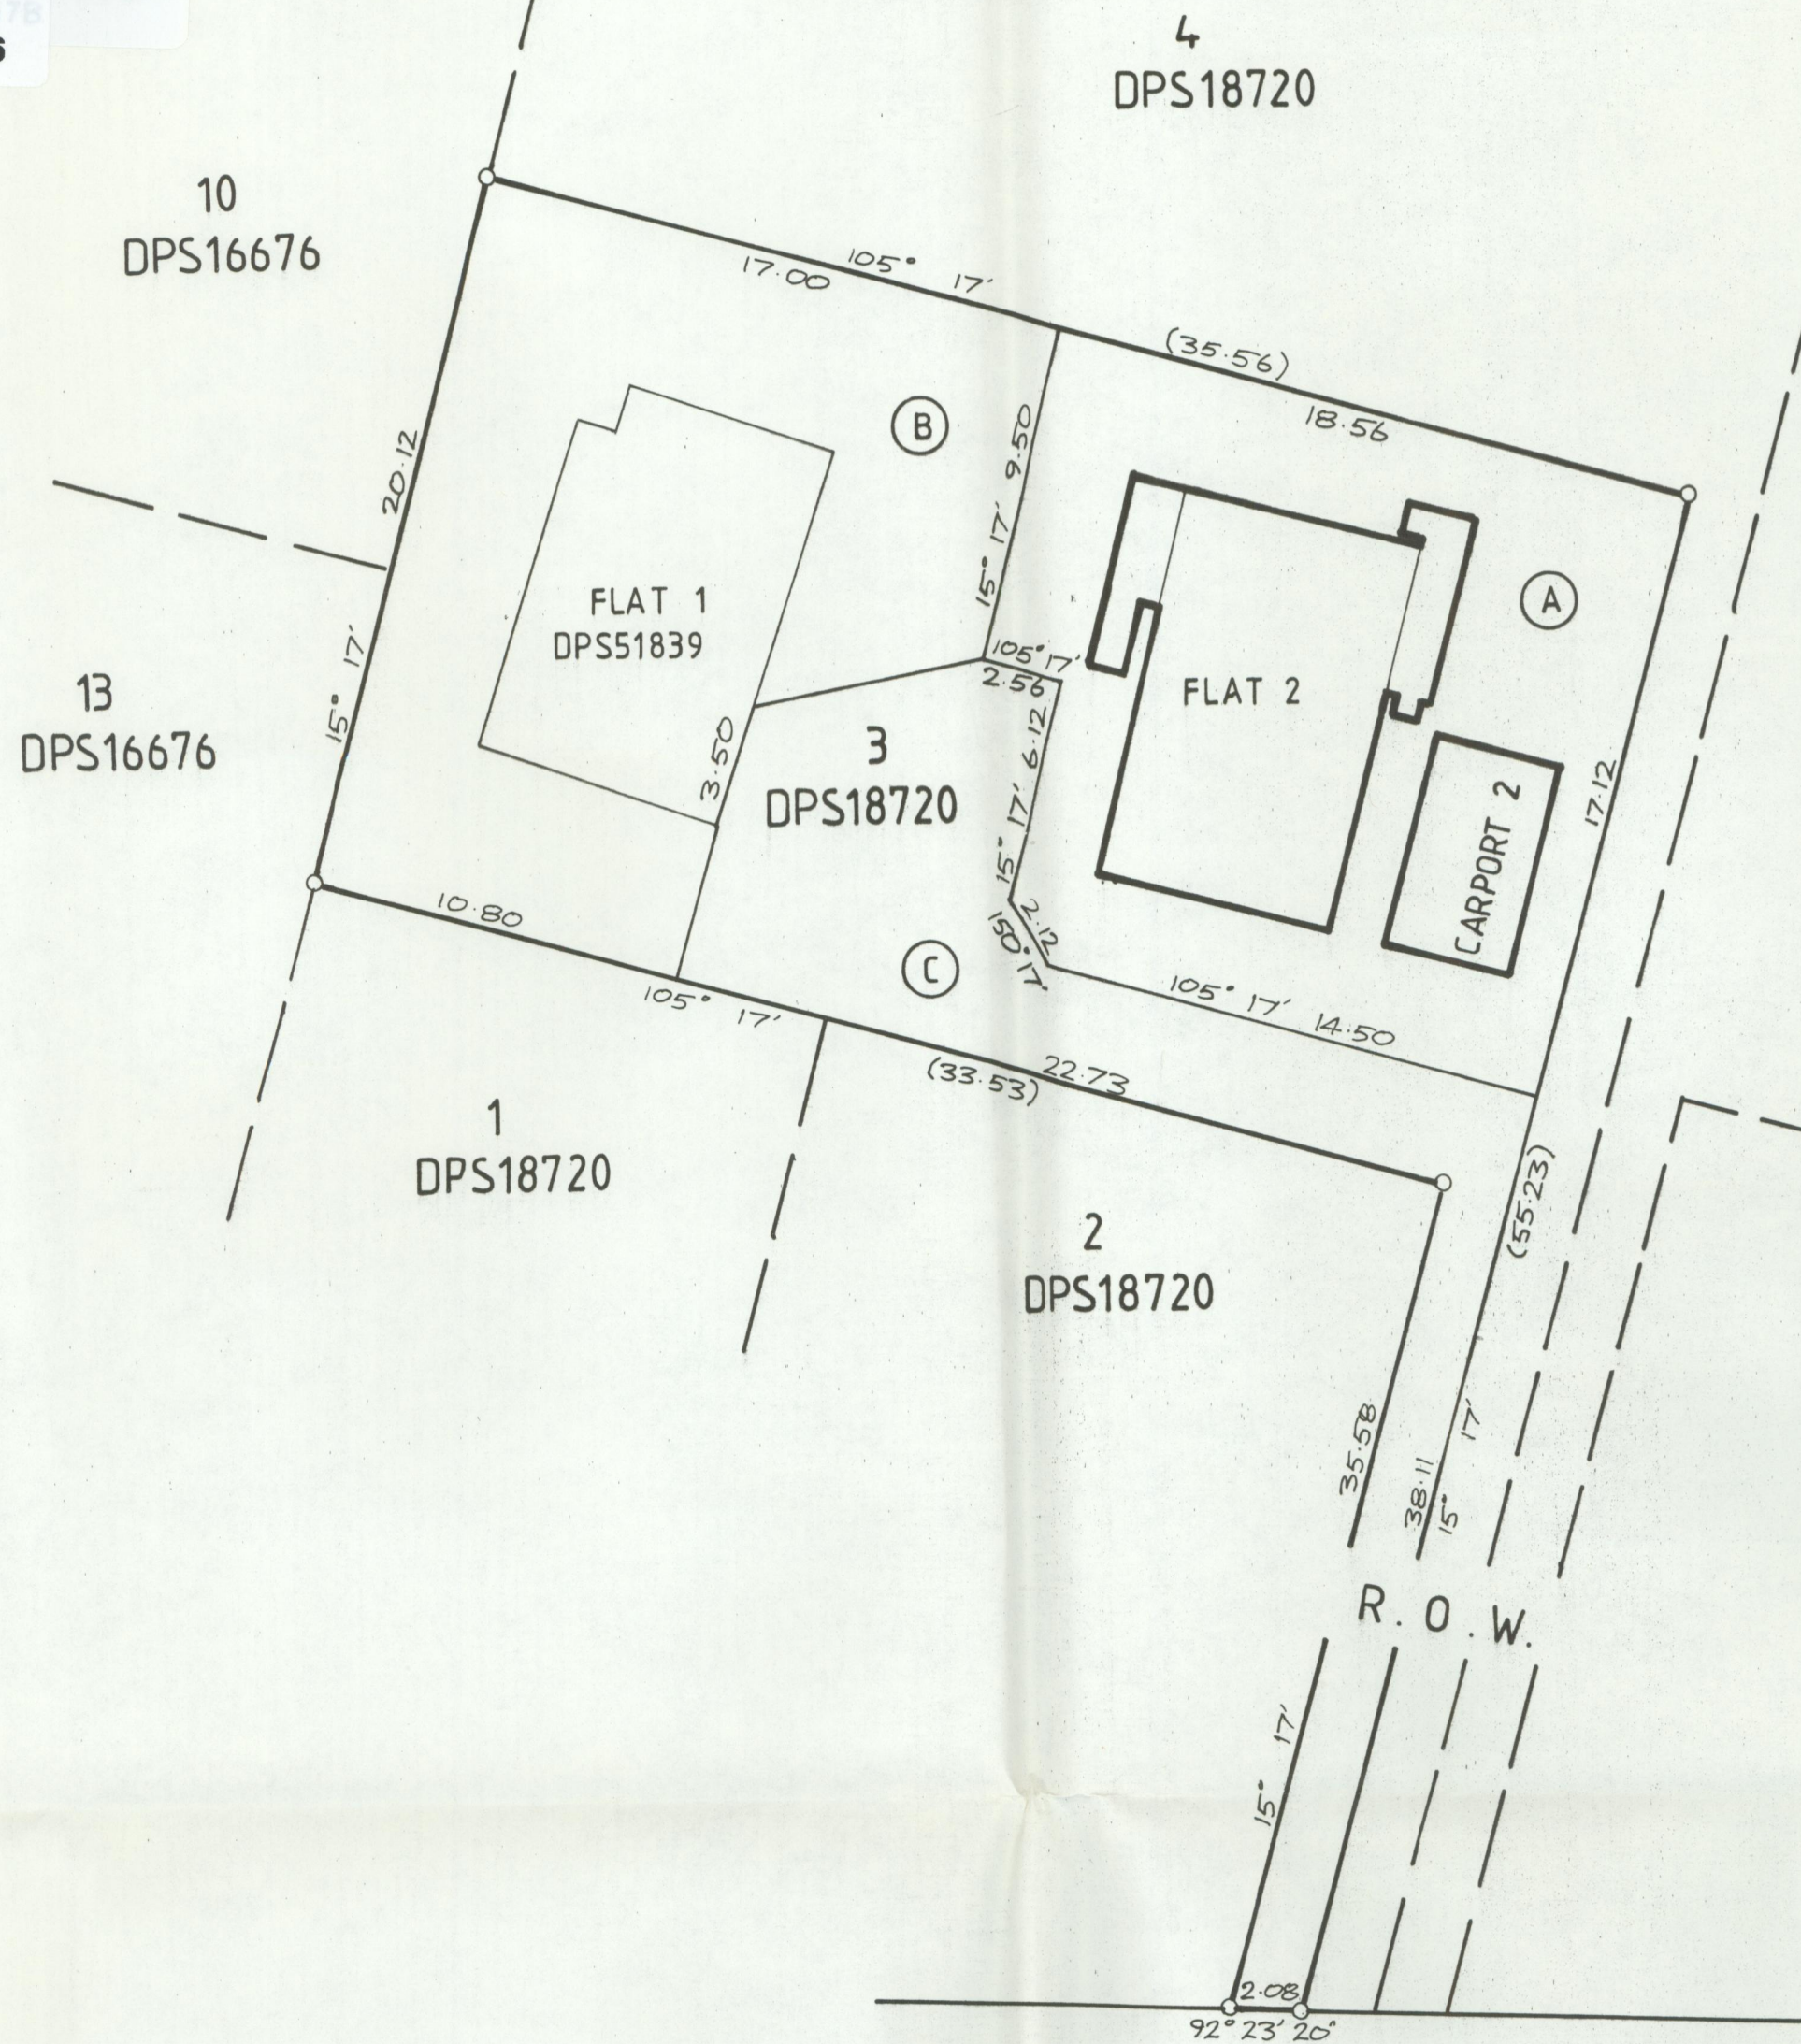

RUAHINE STREET
PUBLIC ROAD VESTED DPS18720
(20.12 wide)

Approvals

Registered Owners

I hereby certify that the buildings shown hereon are erected in the position shown and are within the boundaries of Lot 3 DPS18720, C&T.

Registered Surveyor

Approved pursuant to Sec. 223 of the Resource Management Act 1991 on the ____ day of 1993. The Common Seal of the Tauranga District Council is affixed hereto in the presence of:

Authorised Officer

Pursuant to Sec. 224(c) of the Resource Management Act 1991 I hereby certify that all the conditions of the subdivision consent have been complied with to the satisfaction of the Tauranga District Council. Dated this ____ day of ____ 1993.

Authorised Officer

TDC Sub

Pursuant to Sec. 224(f) of the Resource Management Act 1991 I hereby certify that the Tauranga District Council is satisfied on reasonable grounds that every building or part of a building shown on this plan complies with the provisions of the building code specified in section 46(4) of the Building Act 1991. Dated this ____ day of ____ 1993.

Authorised Officer

Total Area .787 m²

Comprised in

I, DAVID JOHN EYRES HOLLAND

Registered Surveyor and holder of an annual practising certificate (or who may act as a registered surveyor pursuant to section 25 of the Survey Act 1986) hereby certify that this plan has been made from surveys executed by me or under my directions, that both plan and survey are correct and have been made in accordance with the Survey Regulations 1972 or any regulations made in substitution thereof.

Dated at this day of 19 Signature

Field Book p. Traverse Book p.

Reference Plans DPS18720, 51839, 51940

Examined Correct

Approved for Leasing purposes only

...../...../..... L.T. Surveyor

Deposited this day of 19

District Land Registrar

File
Received
Instructions

LAND DISTRICT SOUTH AUCKLAND
SURVEY BLK. & DIST. XIV TAURANGA
NZMS 261 SHT RECORD MAP No

PLAN OF FLAT ON LOT 3 DPS18720

TERRITORIAL AUTHORITY TAURANGA DISTRICT

Surveyed by HOLLAND ASSOCIATES 12022

Scale 1:200 Date FEBRUARY 1993