



A horizontal line with several segments and dimensions. The segments are labeled with their lengths: 1.600, 3.600, 1.100, and 2.900. The total length is labeled as 8.000. There are also dimensions of 4.200 and 3.500. Vertical tick marks are present at the boundaries of the segments, with some labeled '100'.

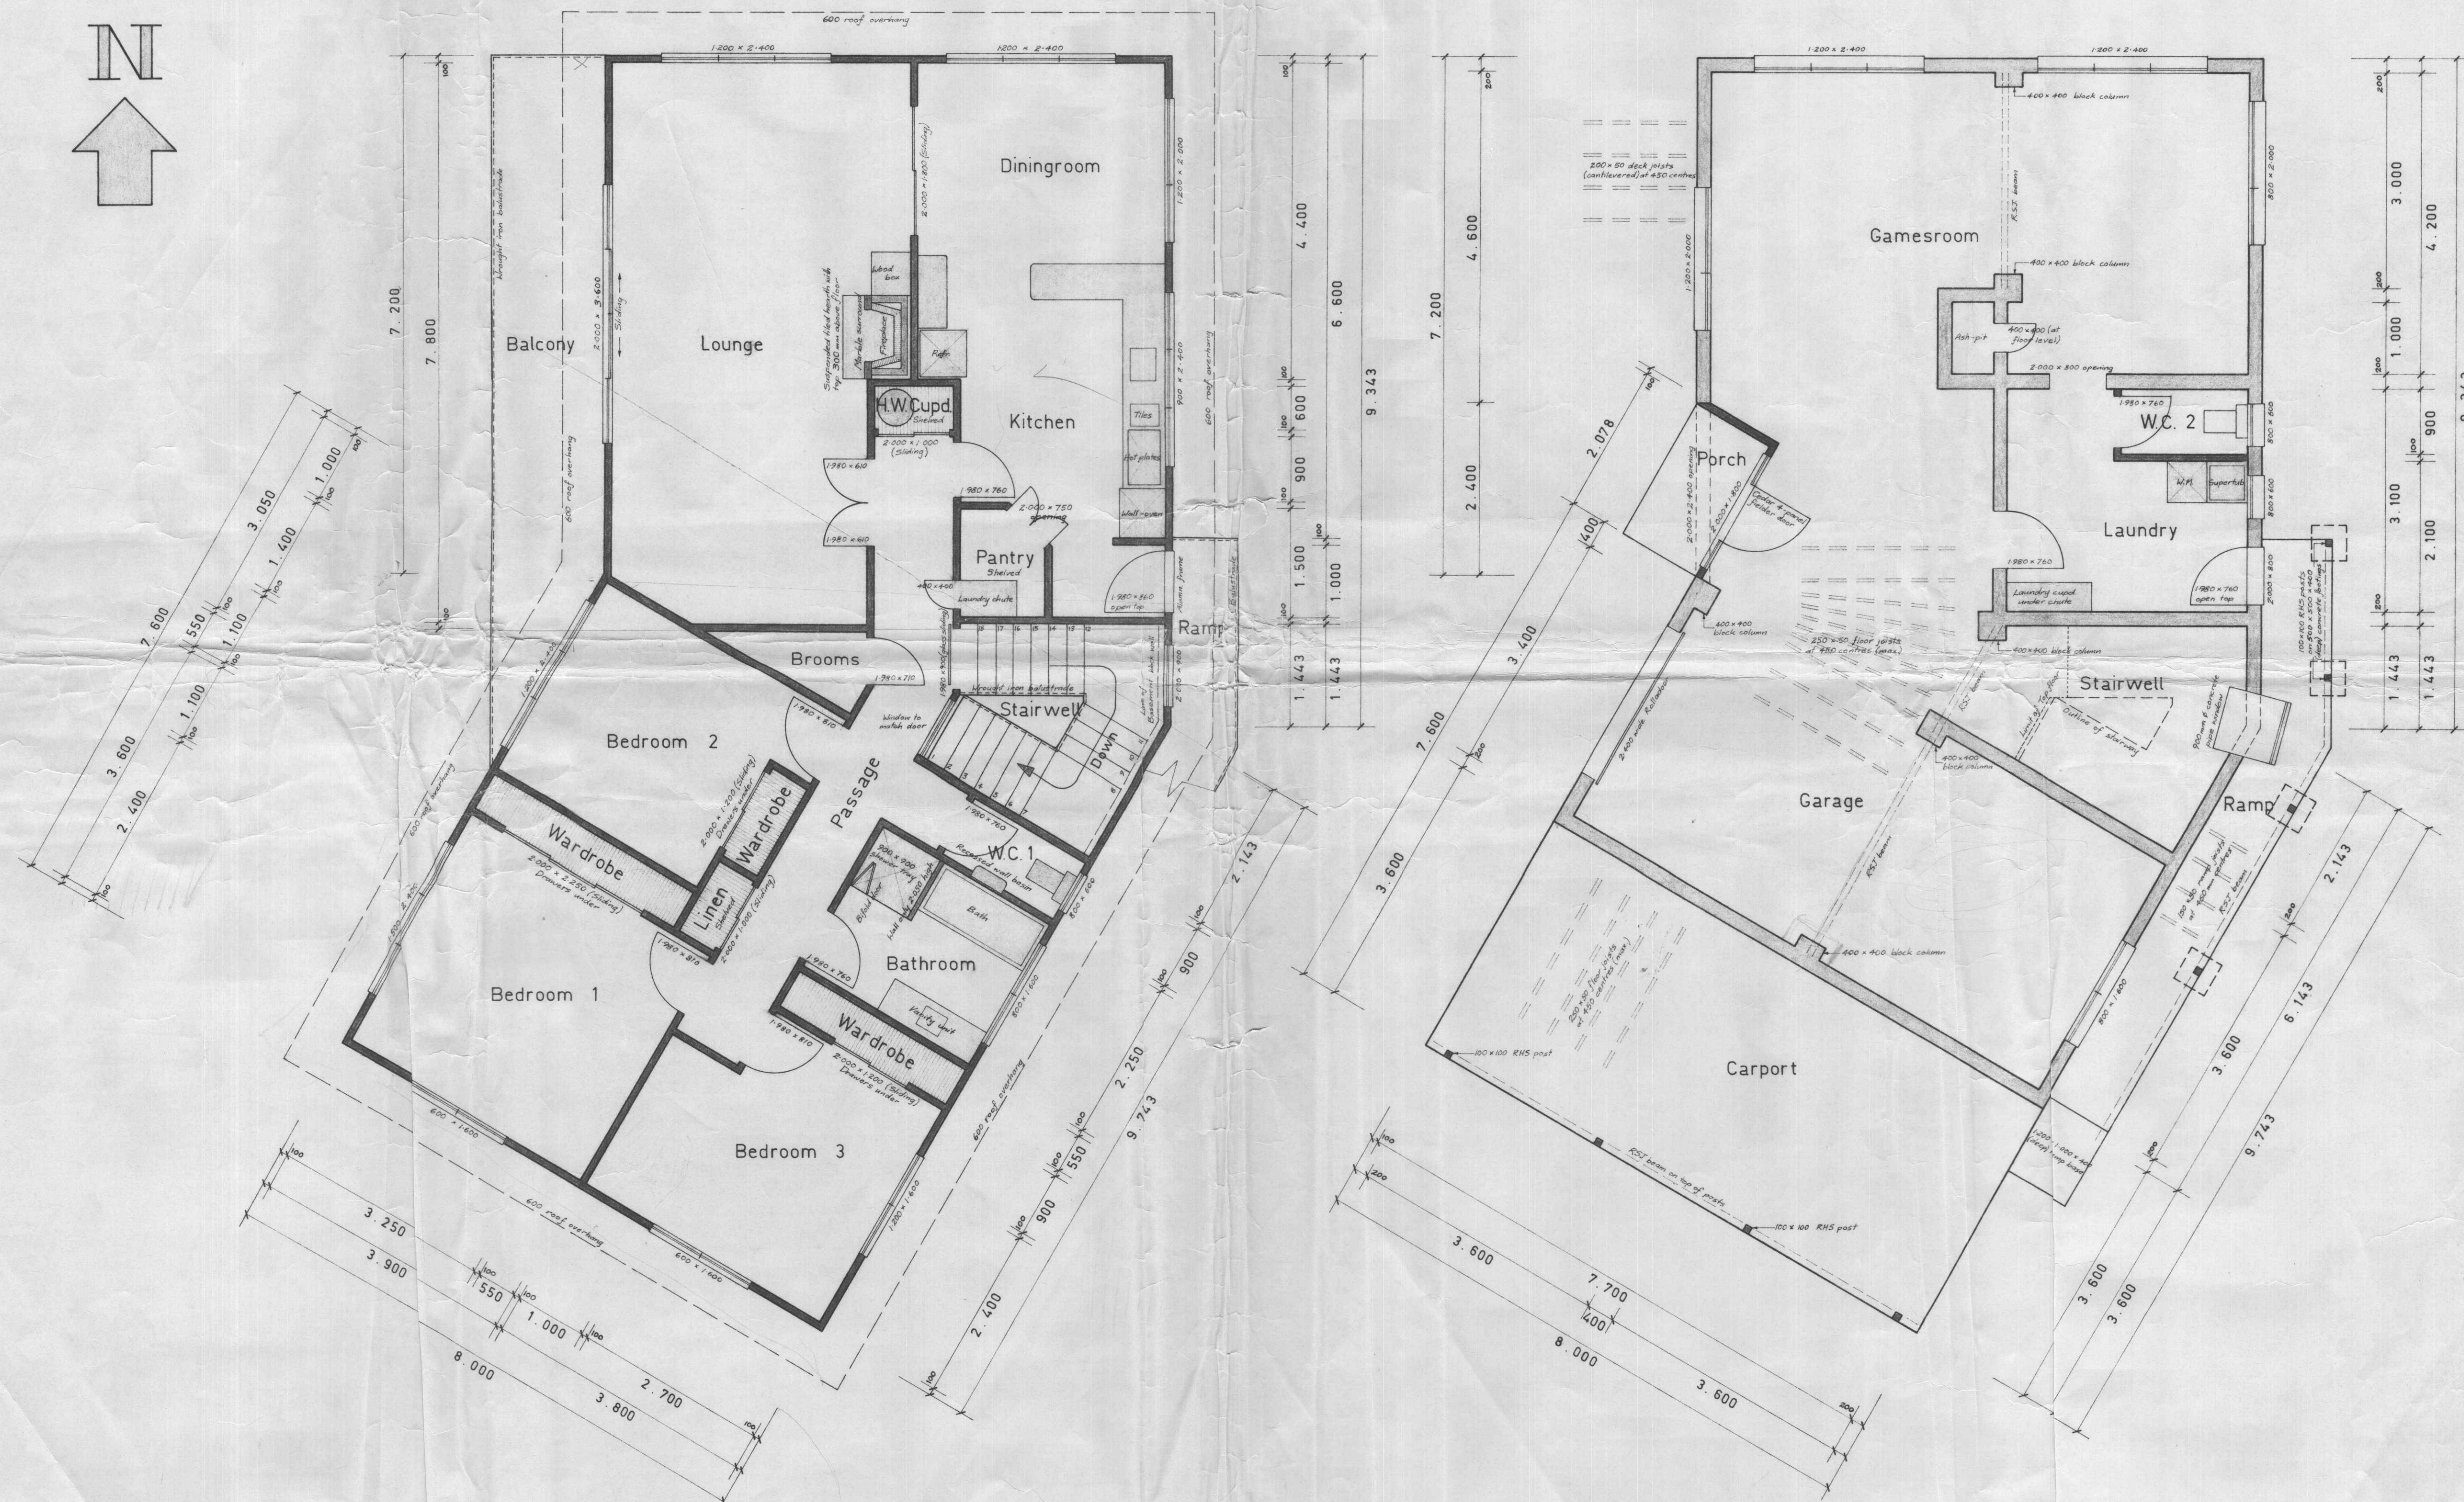

Proposed new residence for Mr & Mrs R M Pegg at King Edward Street, Motueka

Contractor shall verify
all measurements on site
February 1977

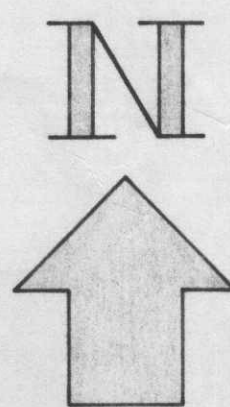