


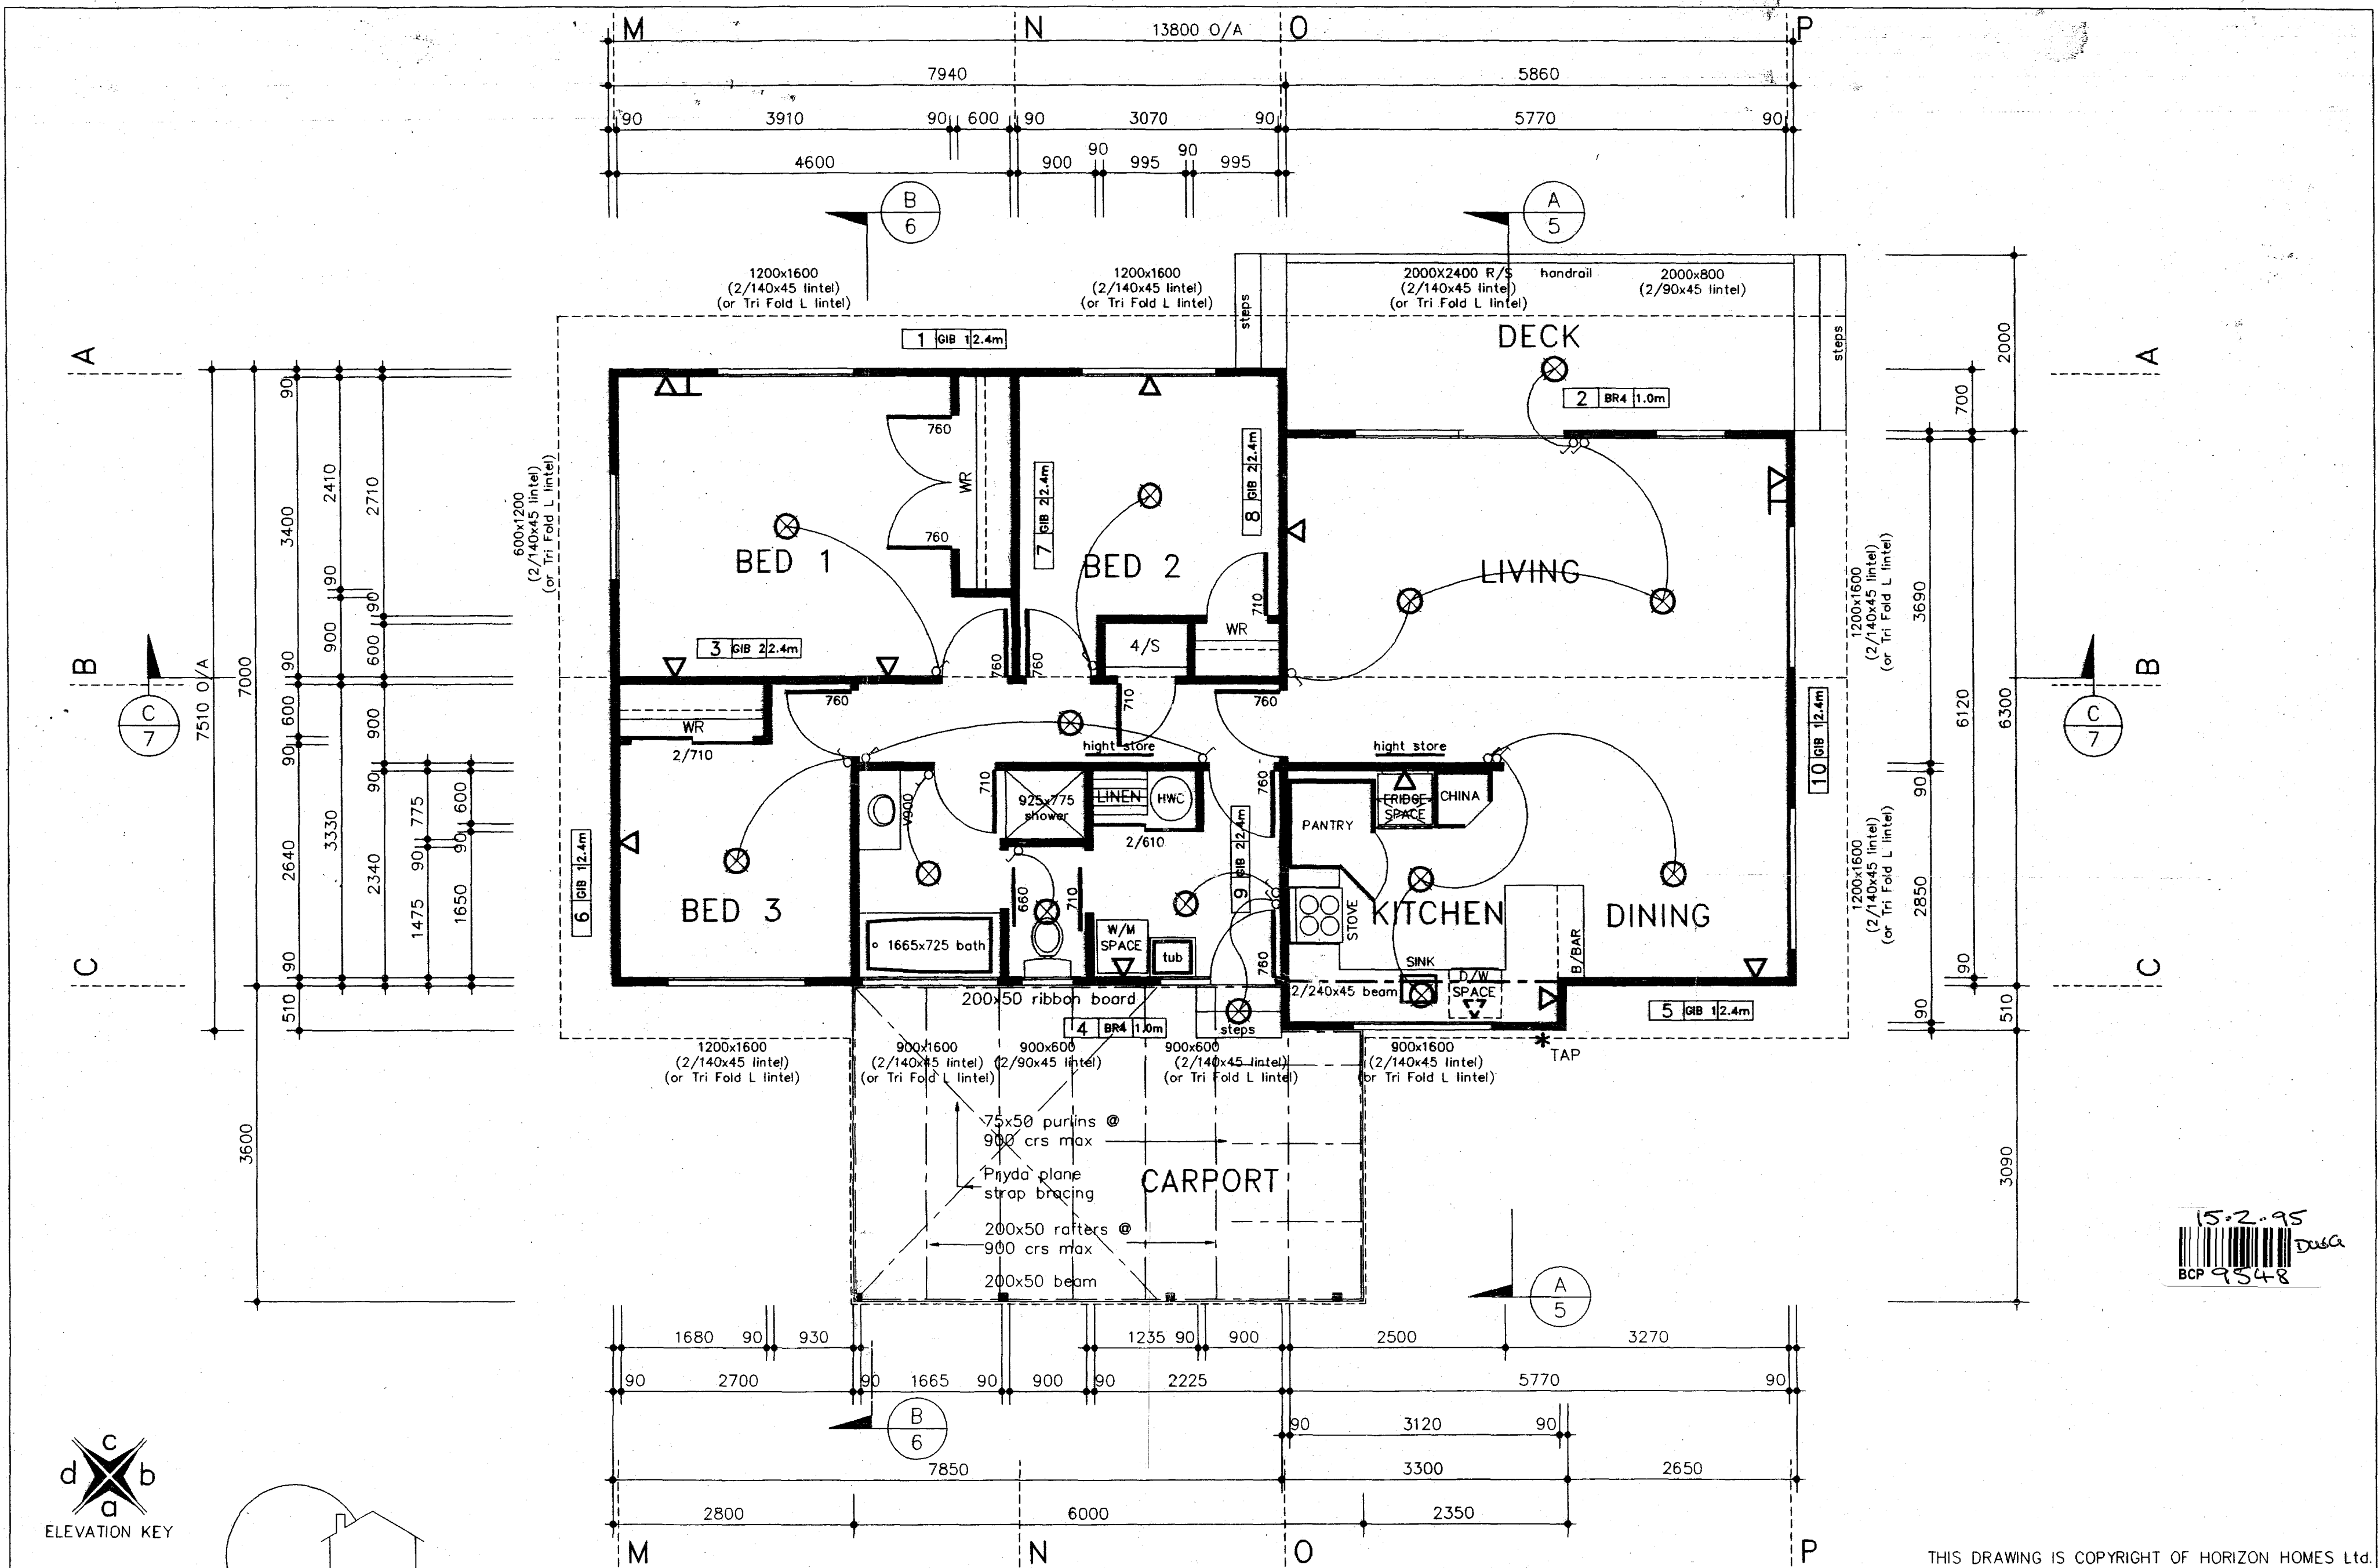

15.2.95
BCP 9548

THIS DRAWING IS COPYRIGHT OF HORIZON HOMES Ltd.

HORIZON HOMES LTD		PROPOSED EVANS RESIDENCE		PLAN: ALTERED FAIRLIGHT		AREA: FLOOR AREA = 94.18 sqm DECK AREA = 11.72 sqm CARPORT AREA = 21.24 sqm		SHEET No. 2
PO BOX 2347 Stortford Lodge, Hastings. Telephone (06)878 3178				CHECKED	DRAWN A.W.W.	DATE 13-12-1994	SCALE 1:50	JOB No. R578