


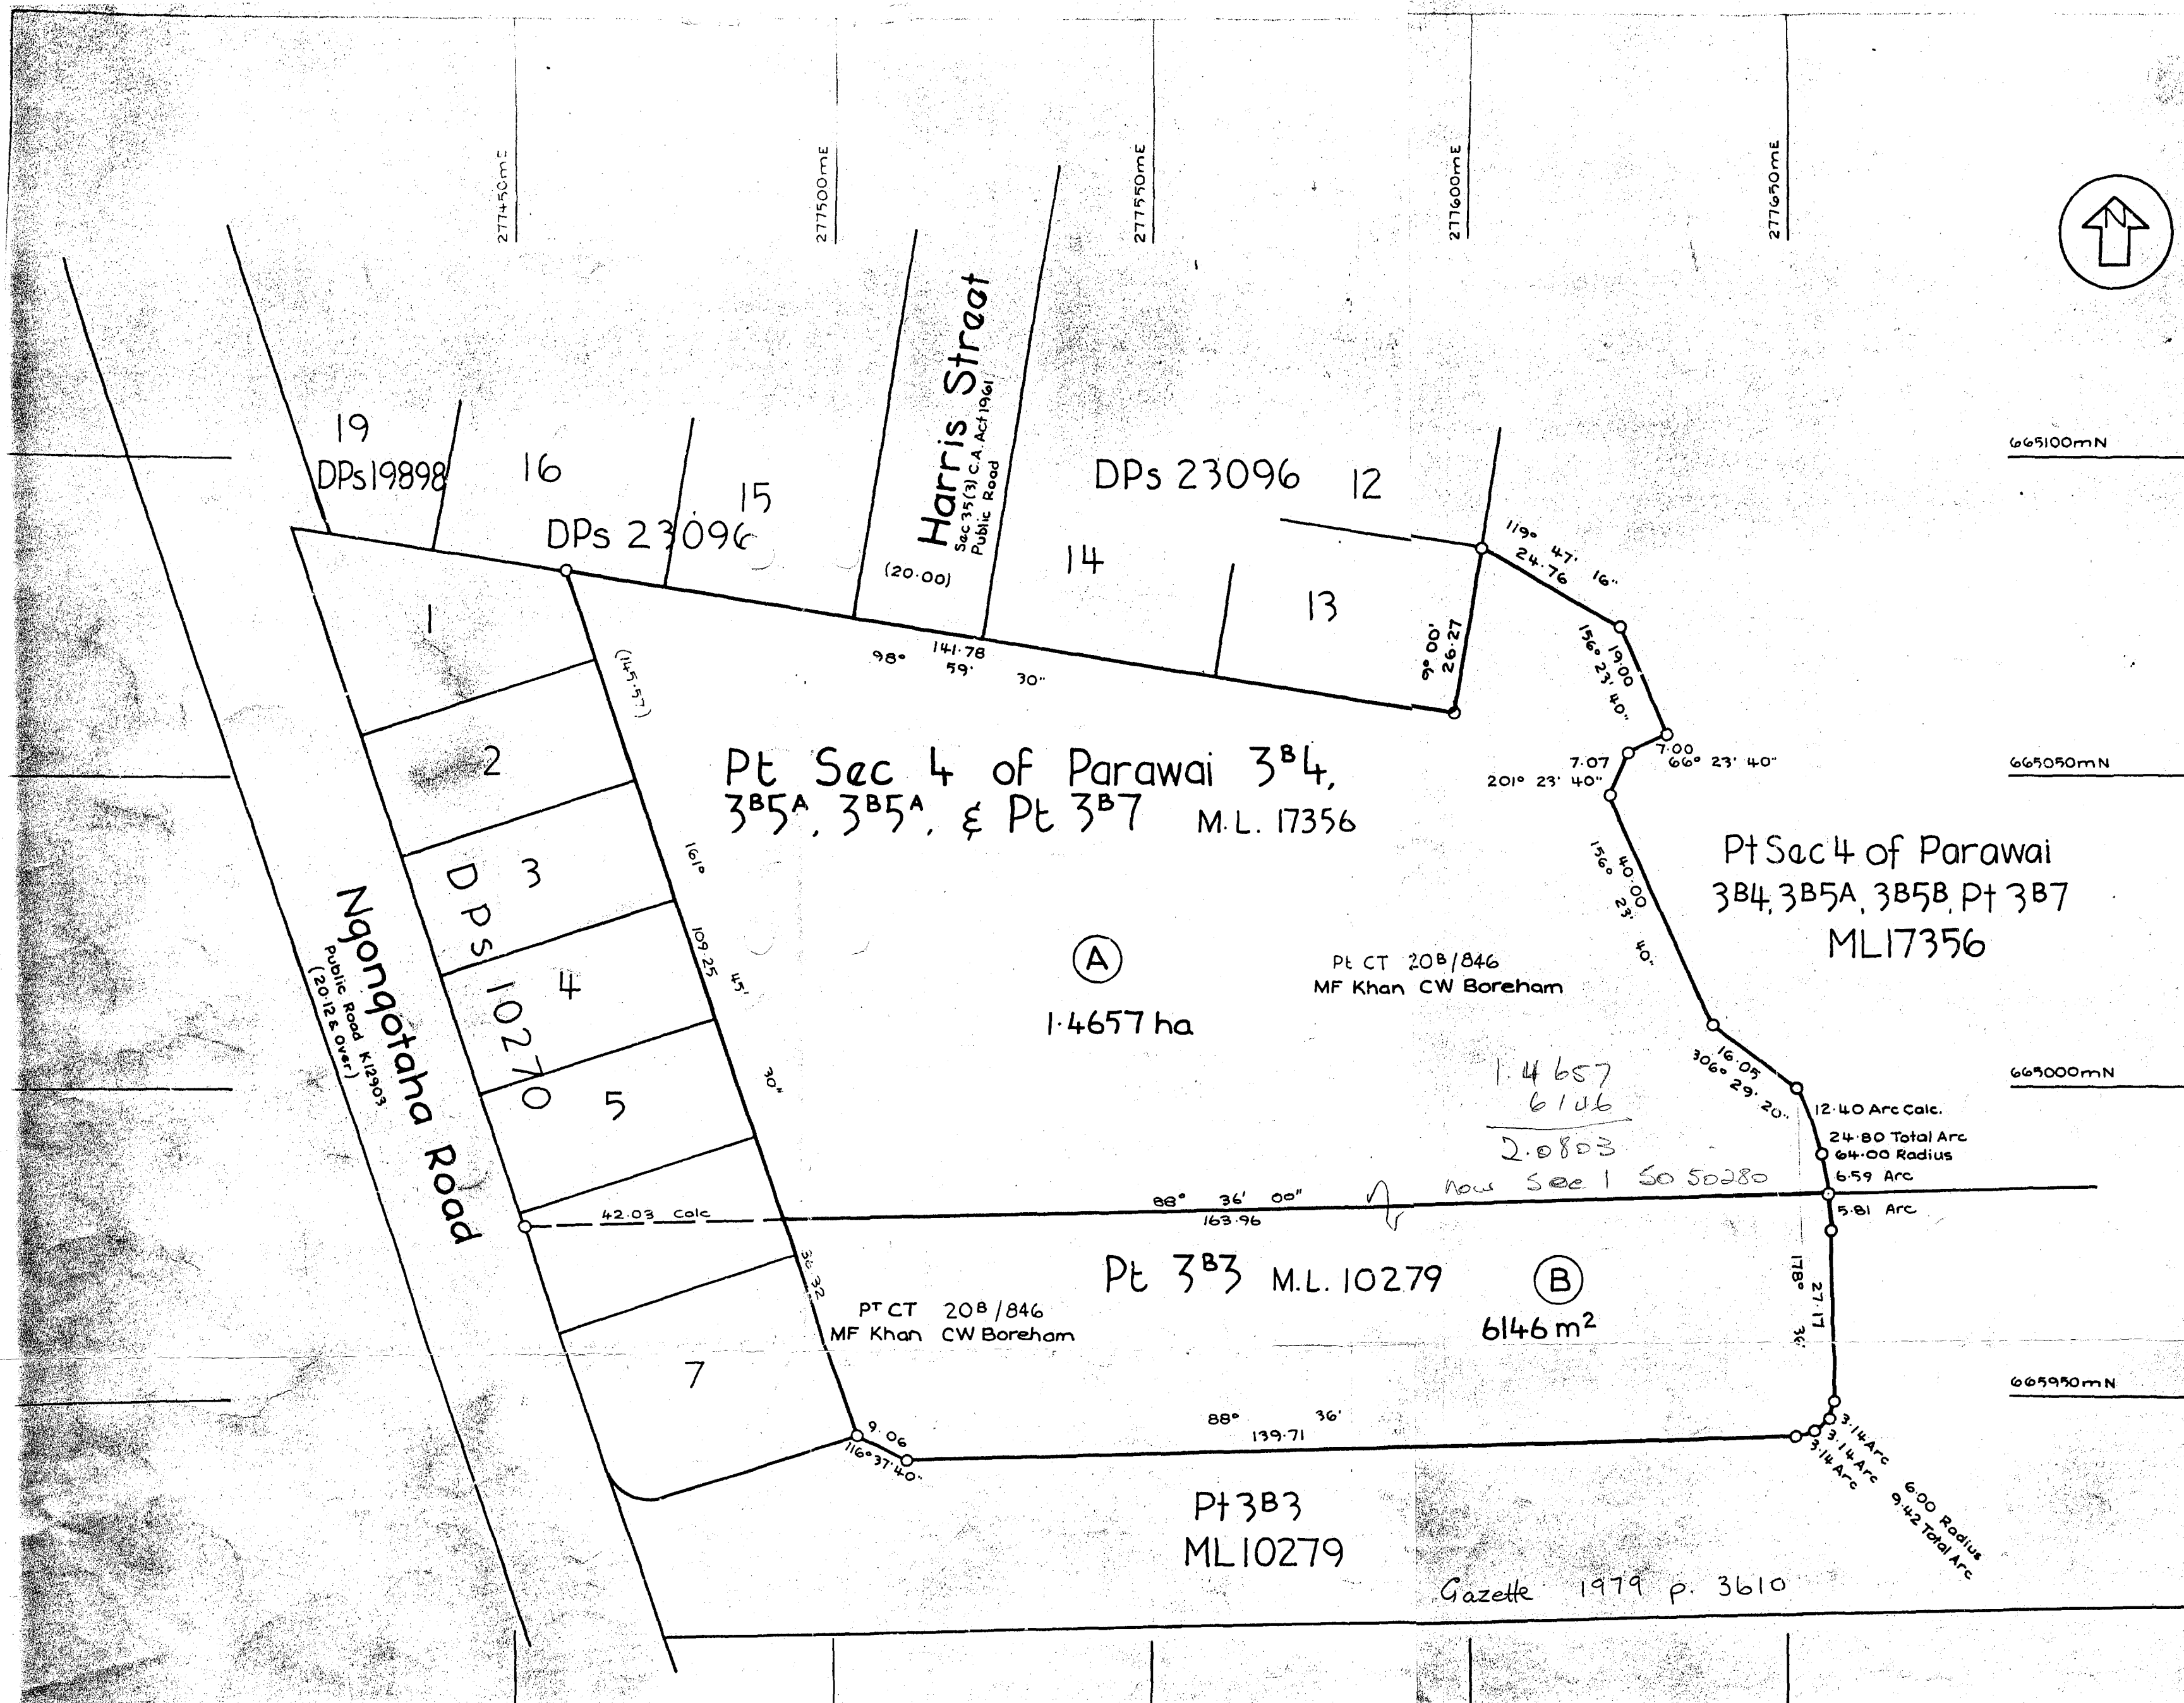

Land For School Site		
Shown	Description	Area
(A)	PT Sec 4 of Parawai 3B4, 3B5A, 3B5B & PT 3B7 ML 17356	1.4657 ha
(B)	PT Parawai 3B3 ML 10279	6146 m
Total		2.0803 ha

Approved as to M.W.D. Requirements
 for *[Signature]* 17.79.
 District Commissioner of Works
 File: 32/65/10.



Total Area 2.0803 ha
 Comprised in PT CT 20B/846
 M.F. Khan CW Boreham

I, Philip Dean Dickey of Rotorua
 Registered Surveyor and holder of an annual practising certificate
 hereby certify that this plan has been made from Surveys executed
 by me or under my direction, that both plan and Survey are correct
 and have been made in accordance with the regulations under the
 Surveyors Act 1966

Dated at Rotorua this 8TH day
 of December 1978 Signature *[Signature]*

Field Book 6671 p 1-3 Traverse Book 50
 Reference Plans As On Face Of Plan

Examined D Jackson. Correct P.C. McLennon.

Approved as to Survey
 9 10 79 *[Signature]* Chief Surveyor

Deposited this day of 19

District Land Registrar

File 8/1/150
 Received 17-1-79
 Instructions 78/12/129

SO 50280

LAND DISTRICT SOUTH AUCKLAND
 SURVEY BLK. & DIST. XII ROTORUA
 NZMS 261 SHEET NO. U15

Land to Be Taken For School Site

LOCAL AUTHORITY ROTORUA DISTRICT
 Surveyed by P.D. DICKEY
 Scale 1:750 Date OCT. 78