



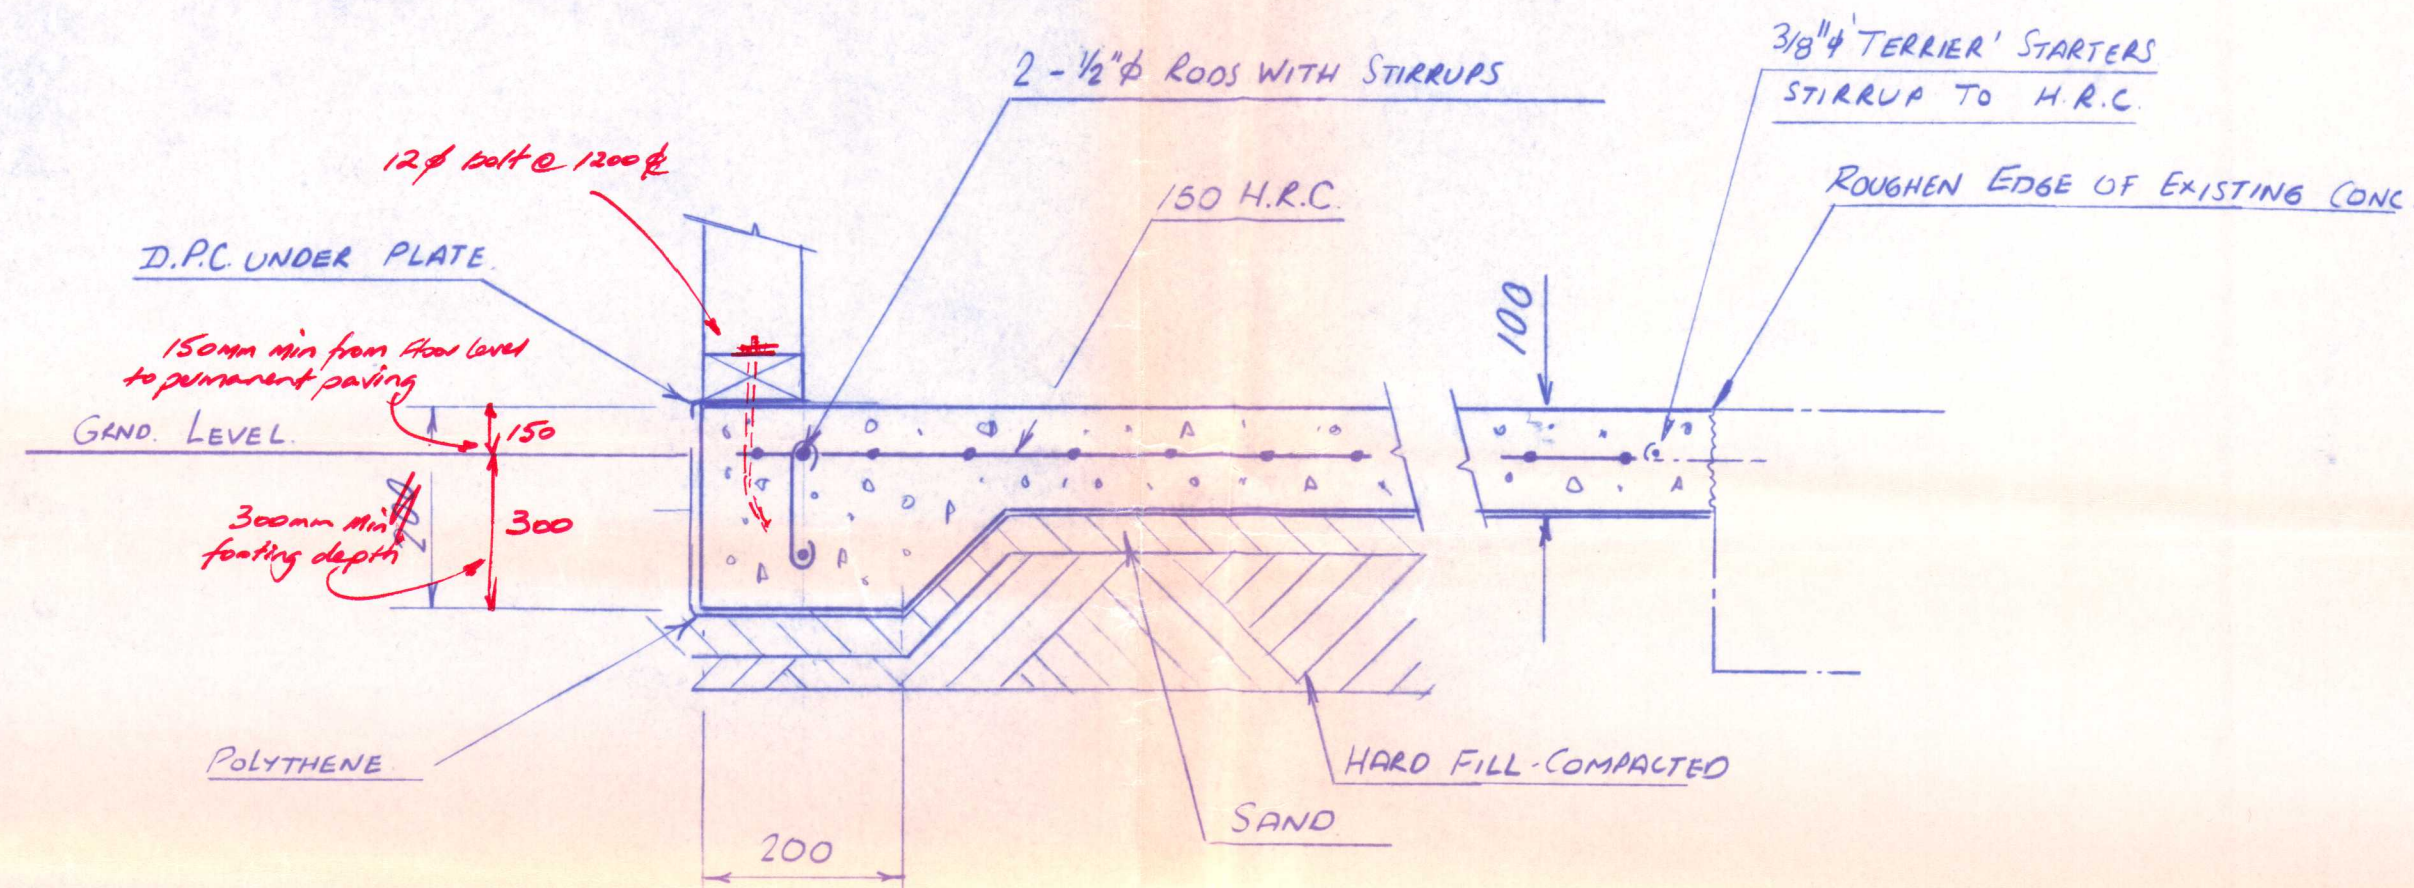

— TYPICAL FOUNDATION. —

Kawerau District Council	
DATE RECEIVED	
DATE CTTEE	
DATE COUNCIL	
APPROVED	
ENGINEER	DATE
PLANNER	DATE
BUILDING	DATE 23/5/79
ENV. HEALTH	DATE

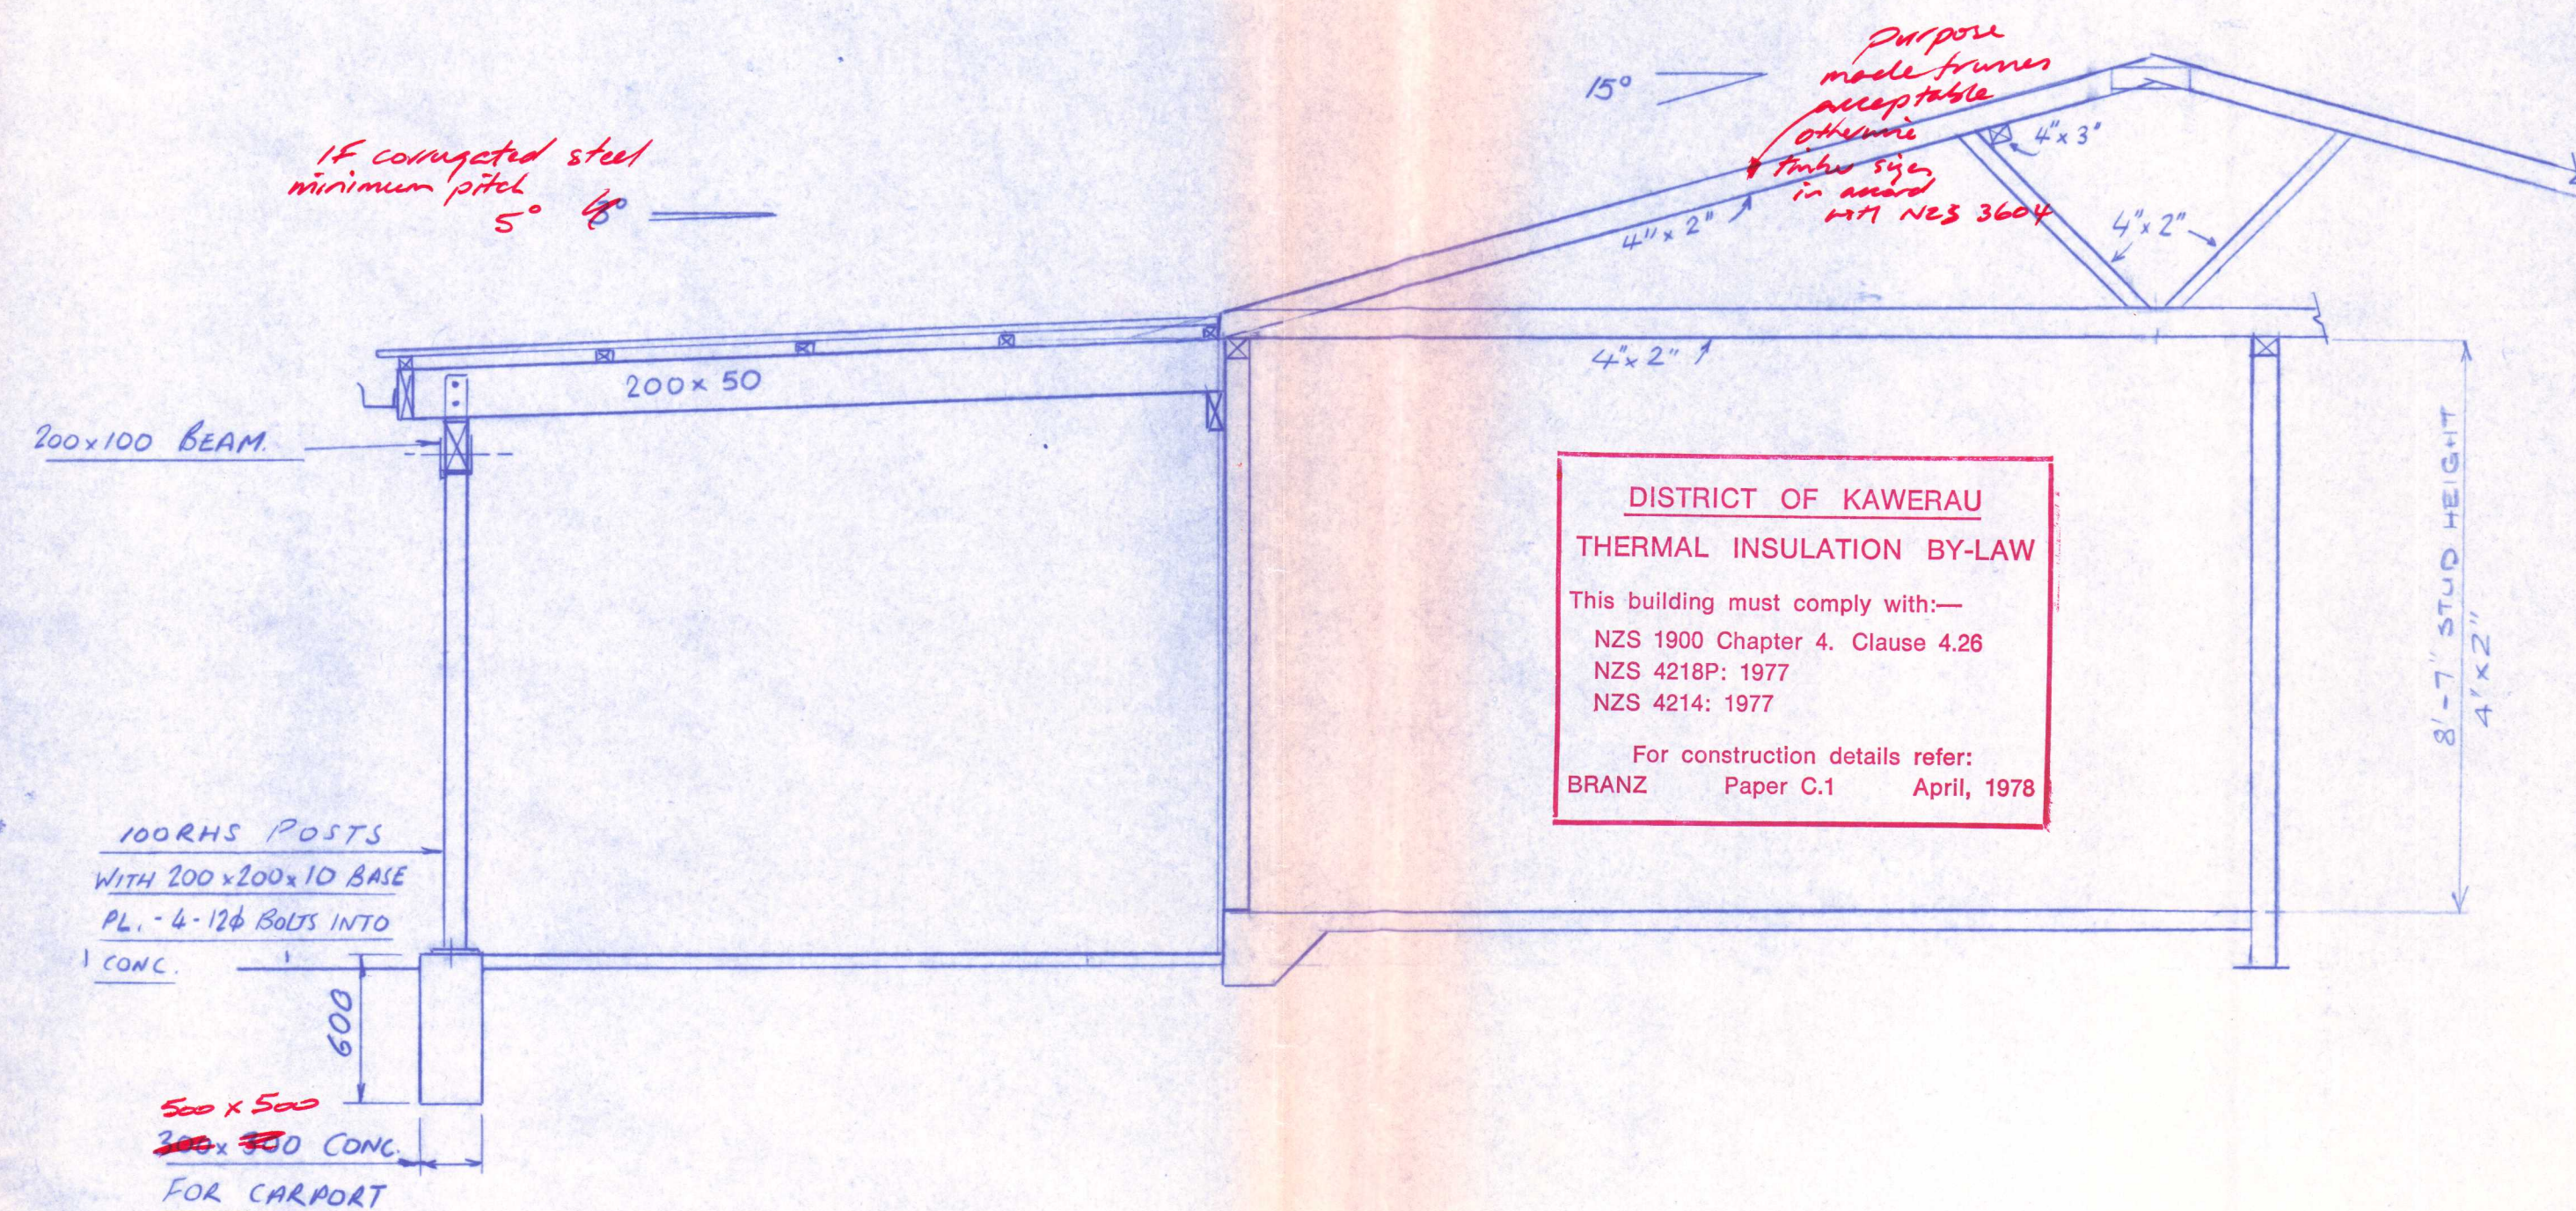