



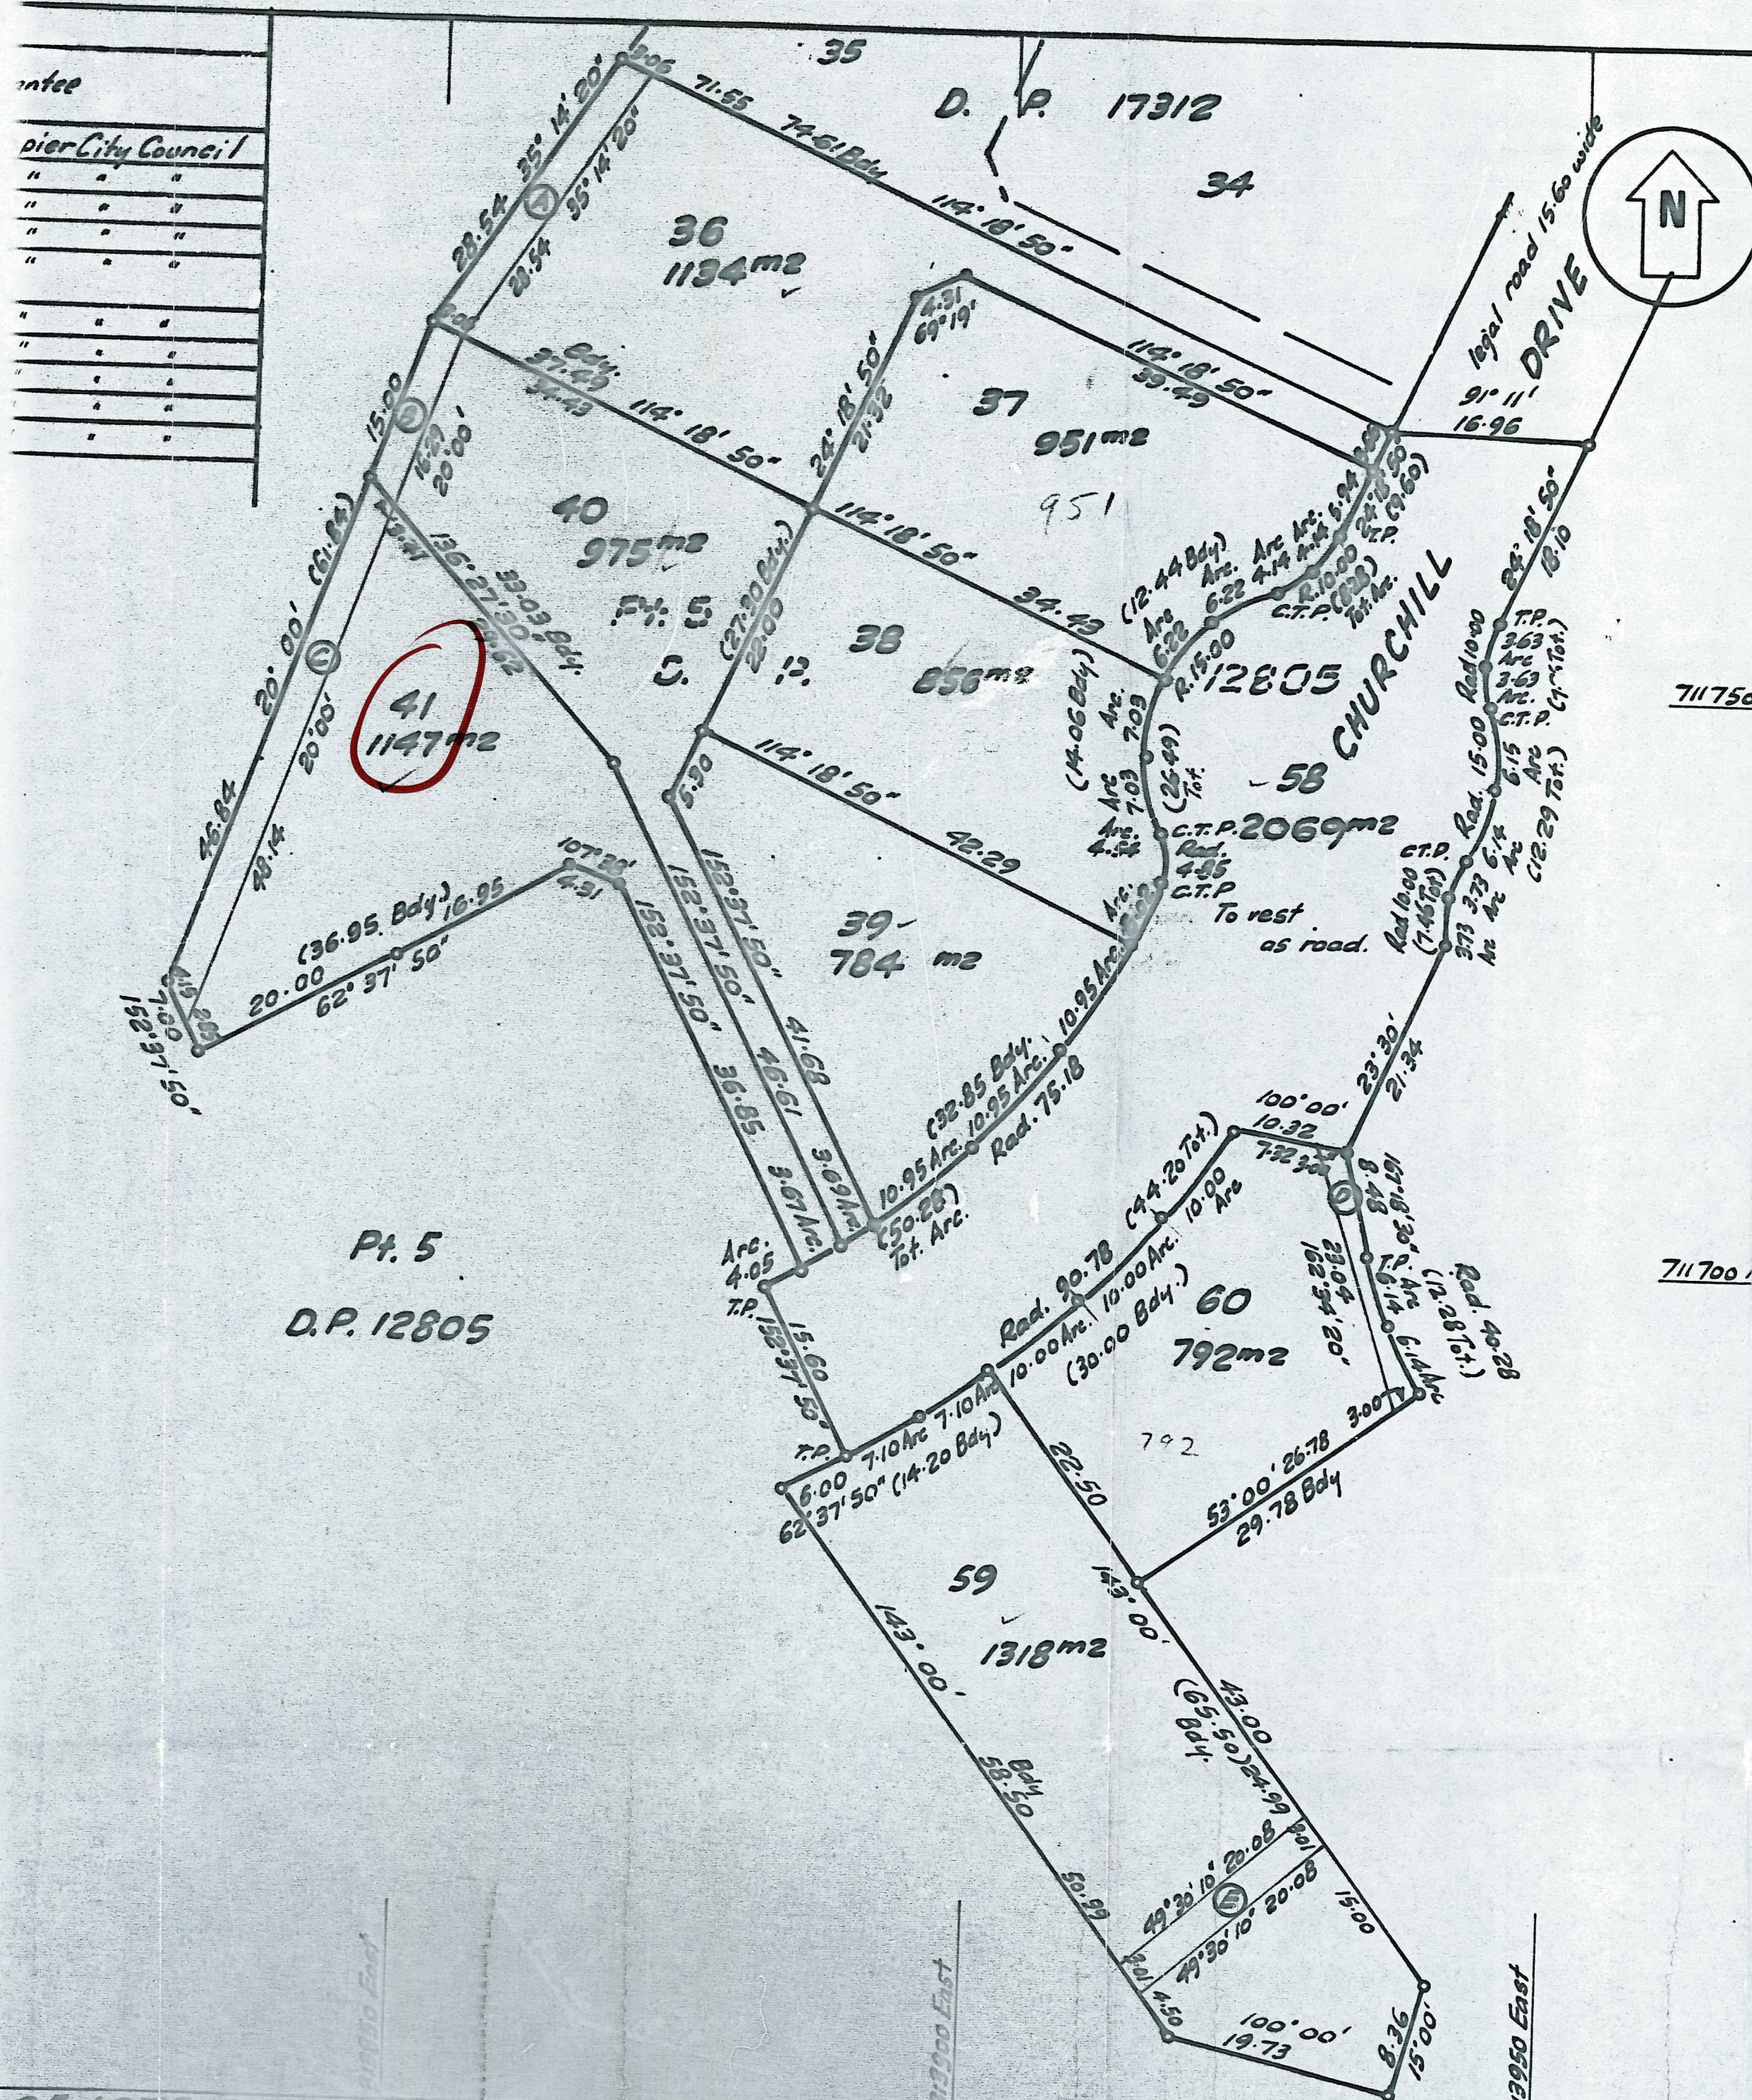

LOCAL AUTHORITY **NAPIER CITY**
 Surveyed by **DAGG AND THORN**
 Scale **1:500** Date **Oct. 1982**

Approvals Pursuant to a resolution of the
 City Council passed on the 22nd day
 December 1982 approving under
 305 of the Local Government Act,
 this plan of subdivision conditional up
 granting or reserving of the easement
 in the memorandum of easements en
 hereon and certifying that the plan
 accordance with the requirements a
 provisions of the operative district
 the common seal of the Napier City
 has affixed hereto in the presence

[Signature] Mayor
[Signature] Town

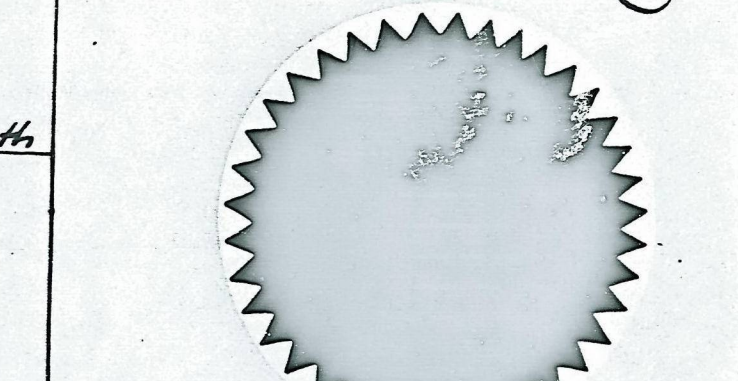

Approved
 The Common Seal of Napier City
 Central Council was hereunto
 affixed in the presence of
[Signature] Deput
[Signature] Secretary

Regd. Owner
 Coordinates are in terms of
 Geodetic Datum 1949
 "A" Hawke's Bay
 700,000
 300,000

Total Area **1.0026 ha.**

Comprised in **Pt. C.T. 54-904**

Kenneth Frank Thorn of Napier
 Registered Surveyor and holder of an annual practising certi
 hereby certify that this plan has been made from Surveys ex
 by me or under my direction, that both plan and Survey are
 and have been made in accordance with the regulations und
 Surveyors Act 1966

Dated at **Napier** this **11th** day
 of **October** 19**82** Signature **K.F. Thorn**

Field Book **1404** p. **6-17** Traverse Book **104** p.

Reference Plans **D.P. 12805**

Examined **W. Smith** Correct

Approved as to Survey *[Signature]*

11/1/1983 Chief Survey

Deposited this **11th** day of **February**

1983 Registrar

File

Received

Instructions

1723