


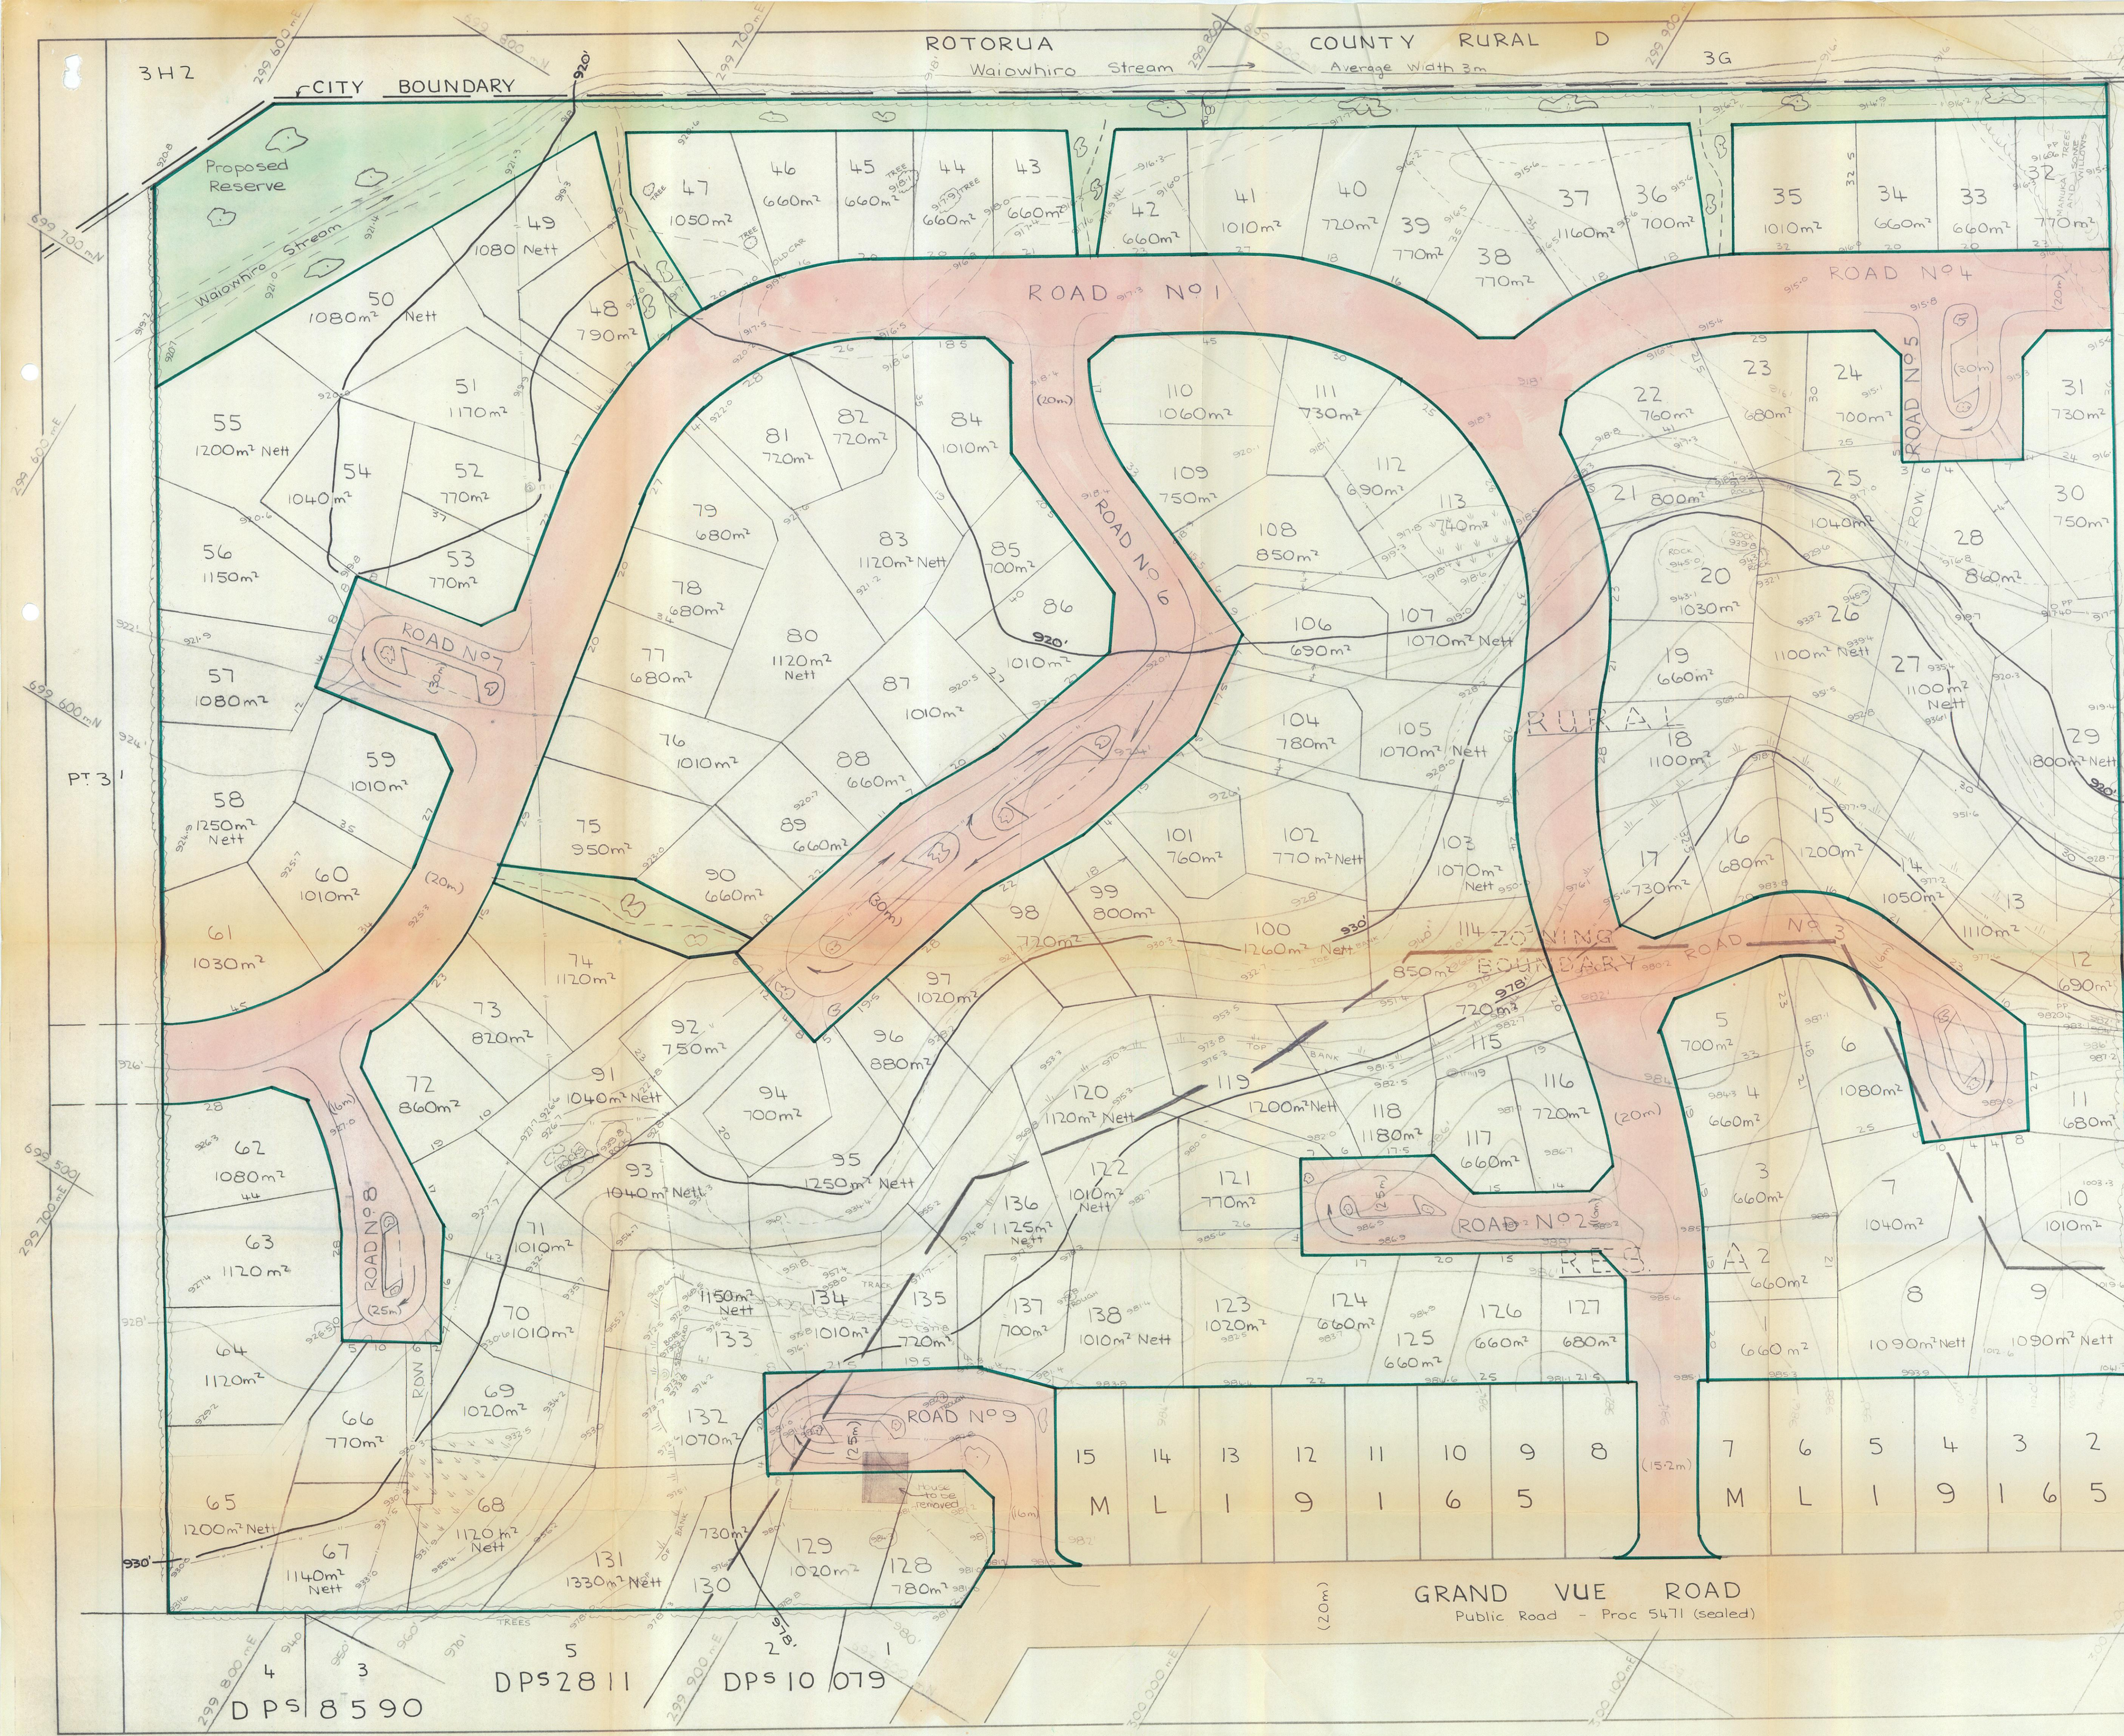

NOTES:

1) THIS IS A METRIC PLAN

Approximate Equivalents

4 metres = 13'	650 m ² = 2.6 perches
8 = 26'	700 = 2.8
10 = 33'	800 = 3.2
15 = 50'	900 = 3.6
20 = 66'	1000 = 4.0
30 = 100'	1100 = 4.4
40 = 132'	1200 = 4.8

2) Contours in feet - City Datum.

3) Coordinates are assumed.

4) Residential Lots - 138

5) Length of Road 1700m² (85 chains)

6a) Approx Area Zoned Res. A = 2.8500 ha

6b) Approx Area Zoned Rural = 14.4290 ha

ISSUED TO: DATE: ISSUED TO: DATE:

REVISIONS: DATE: NAME:

THIS PLAN HAS BEEN PREPARED BY AND IS COPYRIGHT TO -

HARRISON AND GRIERSON AND PARTNERS

CONSULTING ENGINEERS
REGISTERED SURVEYORS
TOWN PLANNERS

	NAME	DATE	FIELD BOOK
SURVEYED	AKW, CTA	9/74	120
DESIGNED	PWS	9/74	
DRAWN	AKW	9/74	LEVEL BOOK
TRACED	SAR	9/74	143 ^B , 146 ^L
CHECKED	PWS	9/74	CALC. BOOK
APPROVED			

KAWAHA 3FI BLOCK ROTORUA

DEVELOPMENT PROPOSAL

SCALE 1:750 METRIC SHEET No. 1	DRAWING No. 2254 ^M
---	----------------------------------

OF 2 SHEETS