



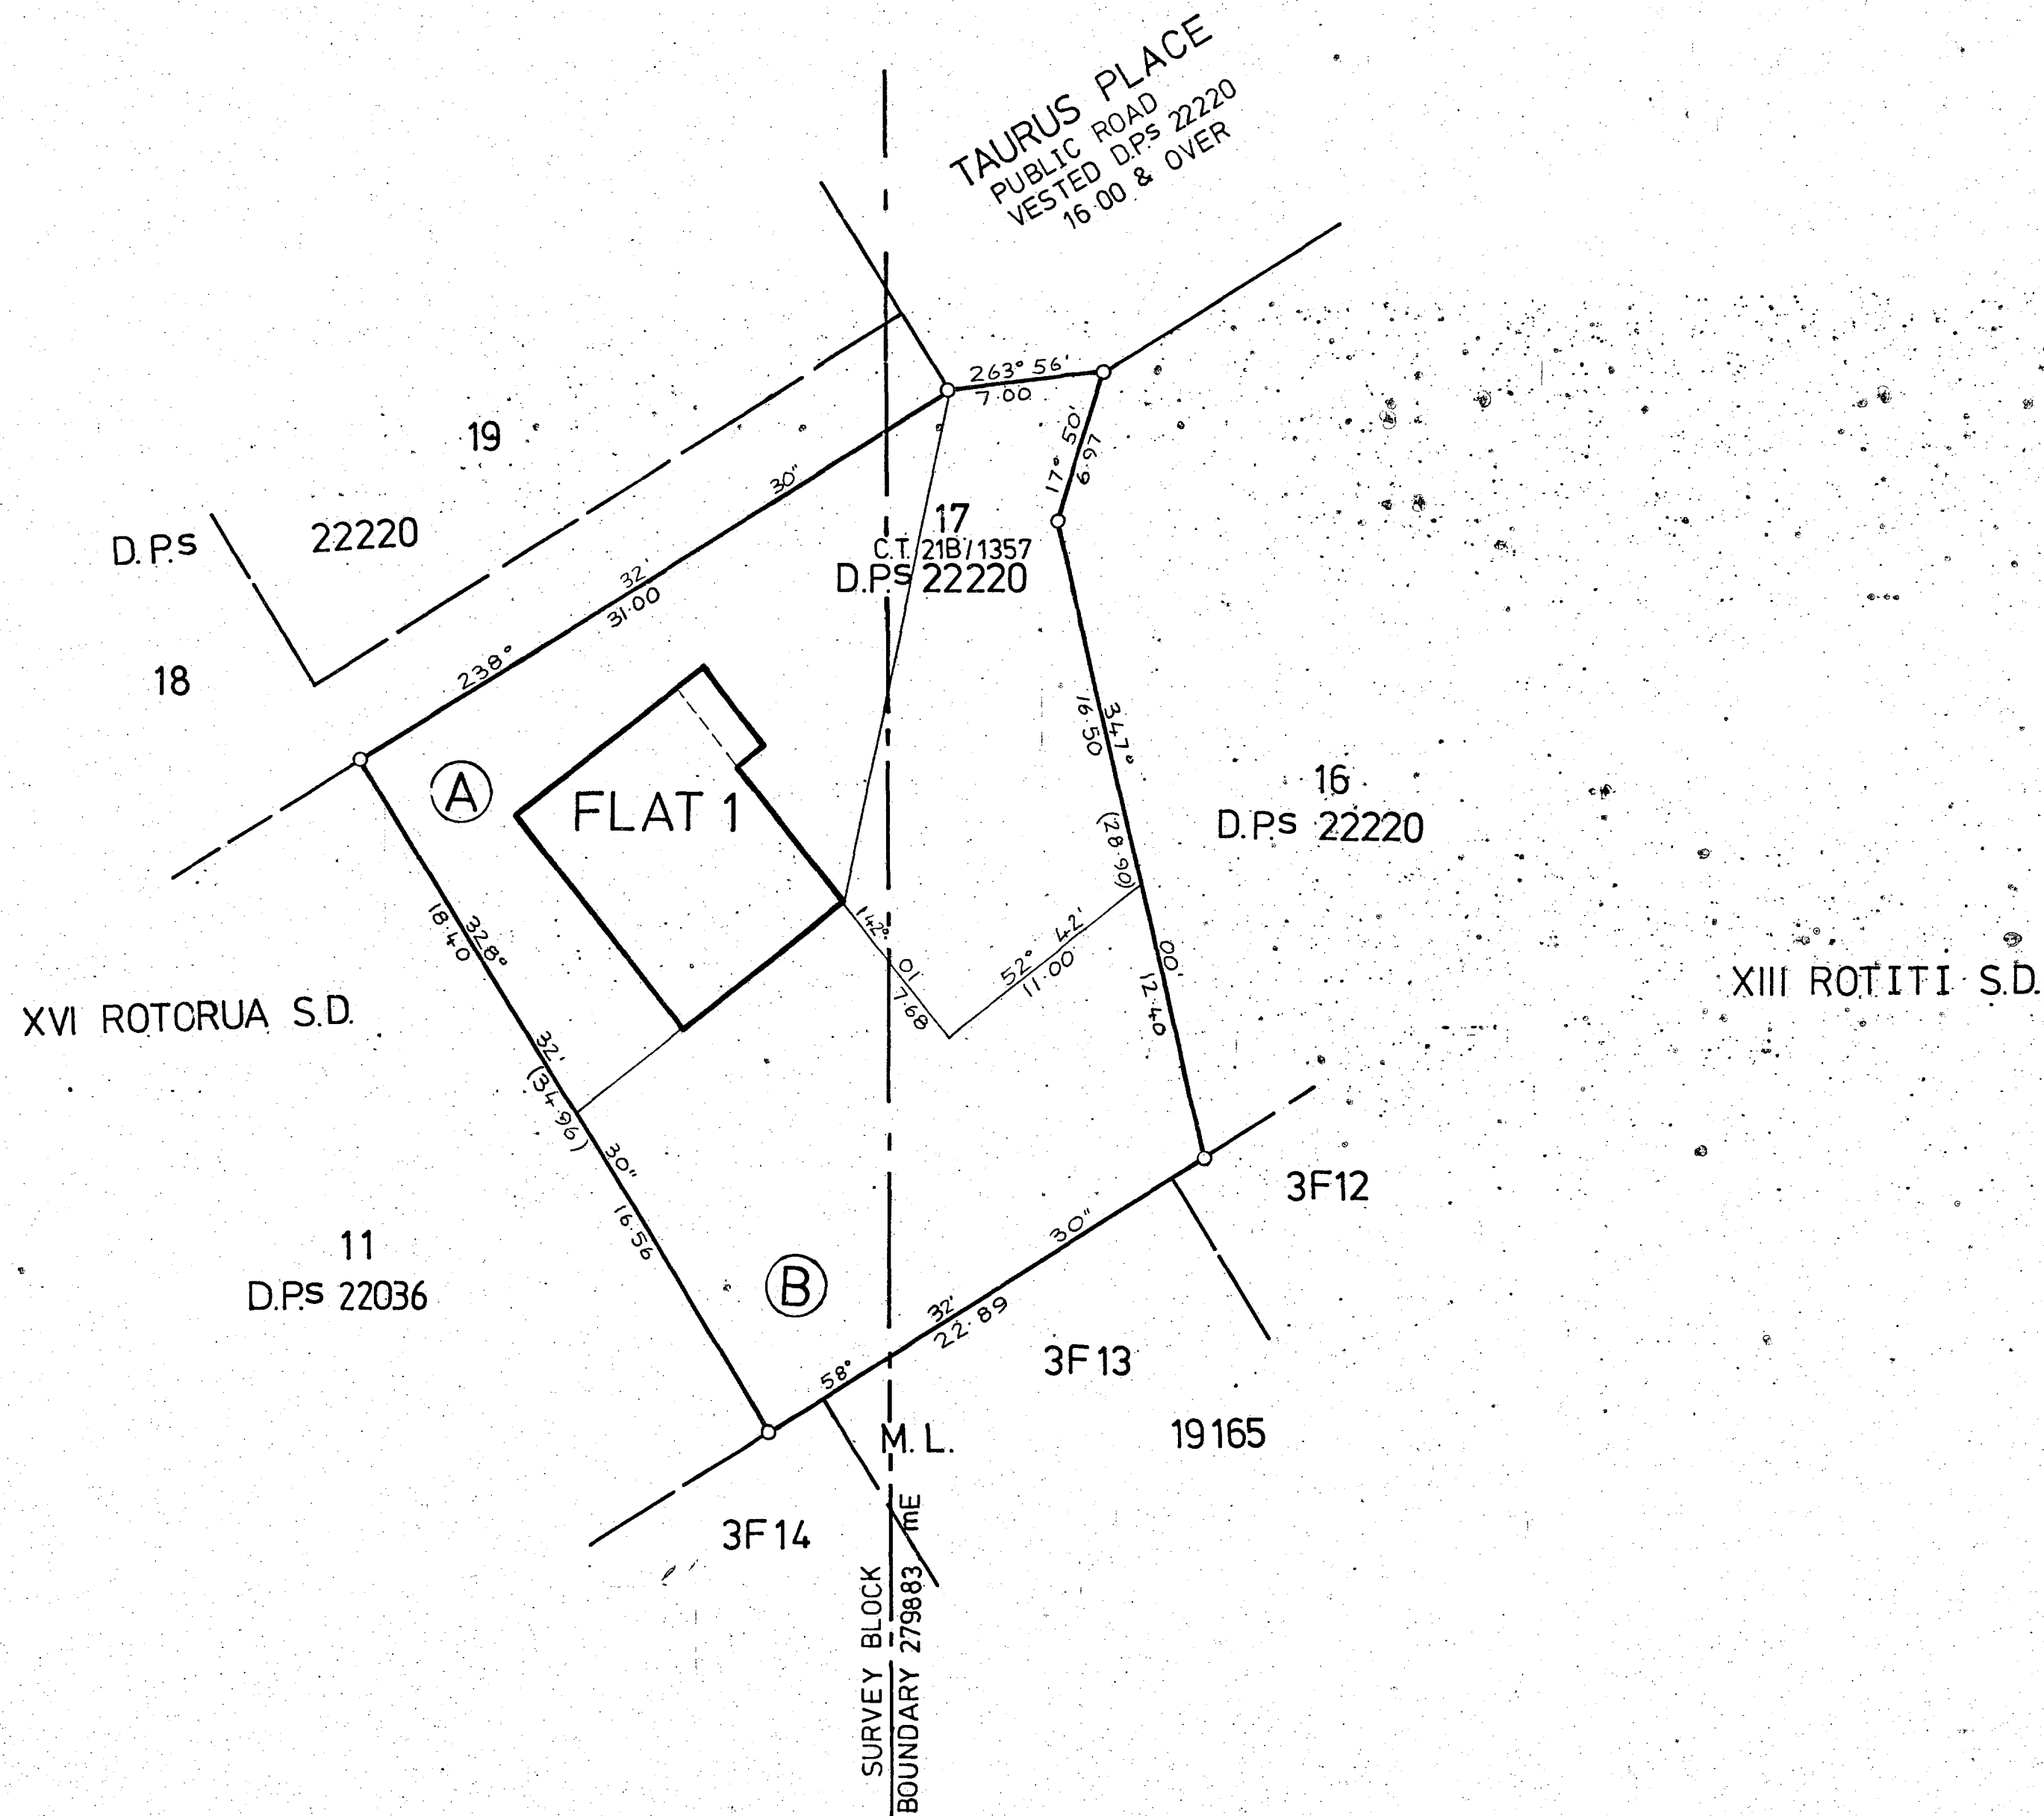

Approvals
The Common Seal of NORTH ISLAND
CONSTRUCTION LIMITED was hereunto
affixed in the presence of
Director *Grilo*
Director *RSR*

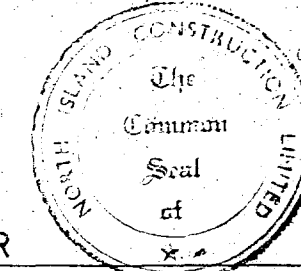

REGISTERED OWNER

PURSUANT TO SECTION 314 OF THE
LOCAL GOVERNMENT ACT 1974 I HEREBY
CERTIFY THAT THE OWNER—OCCUPIER
FLAT, DEPICTED HEREON COMPLIES WITH
THE BY LAWS OF THE ROTORUA DISTRICT
COUNCIL AND THAT ANY LEASE OF ANY
FLAT SHOWN HEREON WILL NOT
CONTRAENE ANY PROVISION OF THE
TOWN AND COUNTRY PLANNING ACT 1977

DATED THIS 10th DAY OF DECEMBER 1979

[Signature]
DISTRICT EXECUTIVE OFFICER

I Hereby certify that the buildings shown
hereon are within the boundaries of
C.T. 21B/1357 being lot 17 D.P.S. 22220

[Signature]
Registered Surveyor

Total Area 1013 m²

Comprised in C.T. 21B/1357 (All)

I, ALAN WILLIAM REX MCCAULAY of ROTORUA
Registered Surveyor and holder of an annual practising certificate
hereby certify that this plan has been made from Surveys executed
by me or under my direction; that both plan and Survey are correct
and have been made in accordance with the regulations under the
Surveyors Act 1966

Dated at ROTORUA this 21st day
of DECEMBER 1979 Signature *[Signature]*

Field Book p. Traverse Book p.

Reference Plans D.P.S. 22220 M.L. 19165

Examined C.J. Elliott Correct *[Signature]*

Approved for Leasing Purposes only

29 1 1980 *[Signature]* L.T. Surveyor

Deposited this 31st day of JANUARY 1980

[Signature] Assistant District Land Registrar

File
received 3.1.80
Instructions Rotorua 243

DPS 28131

FILE

6542/349

POS107
POS108

D.P.S. 28131 F