


654/891/31

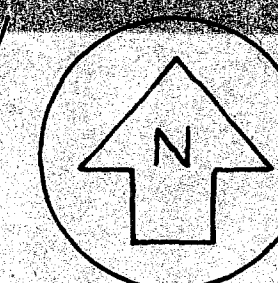

4/1/1980 R.S. Riley
REGISTERED SURVEYOR

I HEREBY CERTIFY THAT THE BUILDINGS SHOWN HEREON ARE WITHIN THE BOUNDARIES OF C.T. 218/1357 BEING LOT 17 D.P. S22220.

Alan William Rex McCaulay
REGISTERED SURVEYOR

PURSUANT TO SECTION 314 OF THE LOCAL GOVERNMENT ACT 1974 I HEREBY CERTIFY THAT CONSTRUCTION OF THE BUILDINGS HEREON COMMENCED AFTER 1st APRIL 1979 AND A BUILDING PERMIT FOR THE CONSTRUCTION OF THE BUILDINGS HAS BEEN ISSUED BY THE ROTORUA DISTRICT COUNCIL PURSUANT TO ITS BYLAWS.

DATED THIS 1st DAY OF SEPTEMBER 1980

Alan William Rex McCaulay
DISTRICT MANAGER



Total Area 1013m²
Comprised in C.T. 218/1357 (1/2 share)
C.T. 250/101 (1/2 share.)

I, ALAN WILLIAM REX MCCAULAY of ROTORUA Registered Surveyor and holder of an annual practising certificate hereby certify that this plan has been made from Surveys executed by me or under my direction, that both plan and Survey are correct and have been made in accordance with the regulations under the Surveyors Act, 1966.

Dated at Rotorua this 1st day of August 1980 Signature *Alan William Rex McCaulay*

Field Book p. Traverse Book p.
Reference Plans

Examined D. JACKSON Correct *J. I. Bell*

Approved For Leasing Purposes Only


J. I. Bell
L.T. Surveyor

Deposited this 18th day of September 1980



Alan King
Land Registrar

D.P. S29163

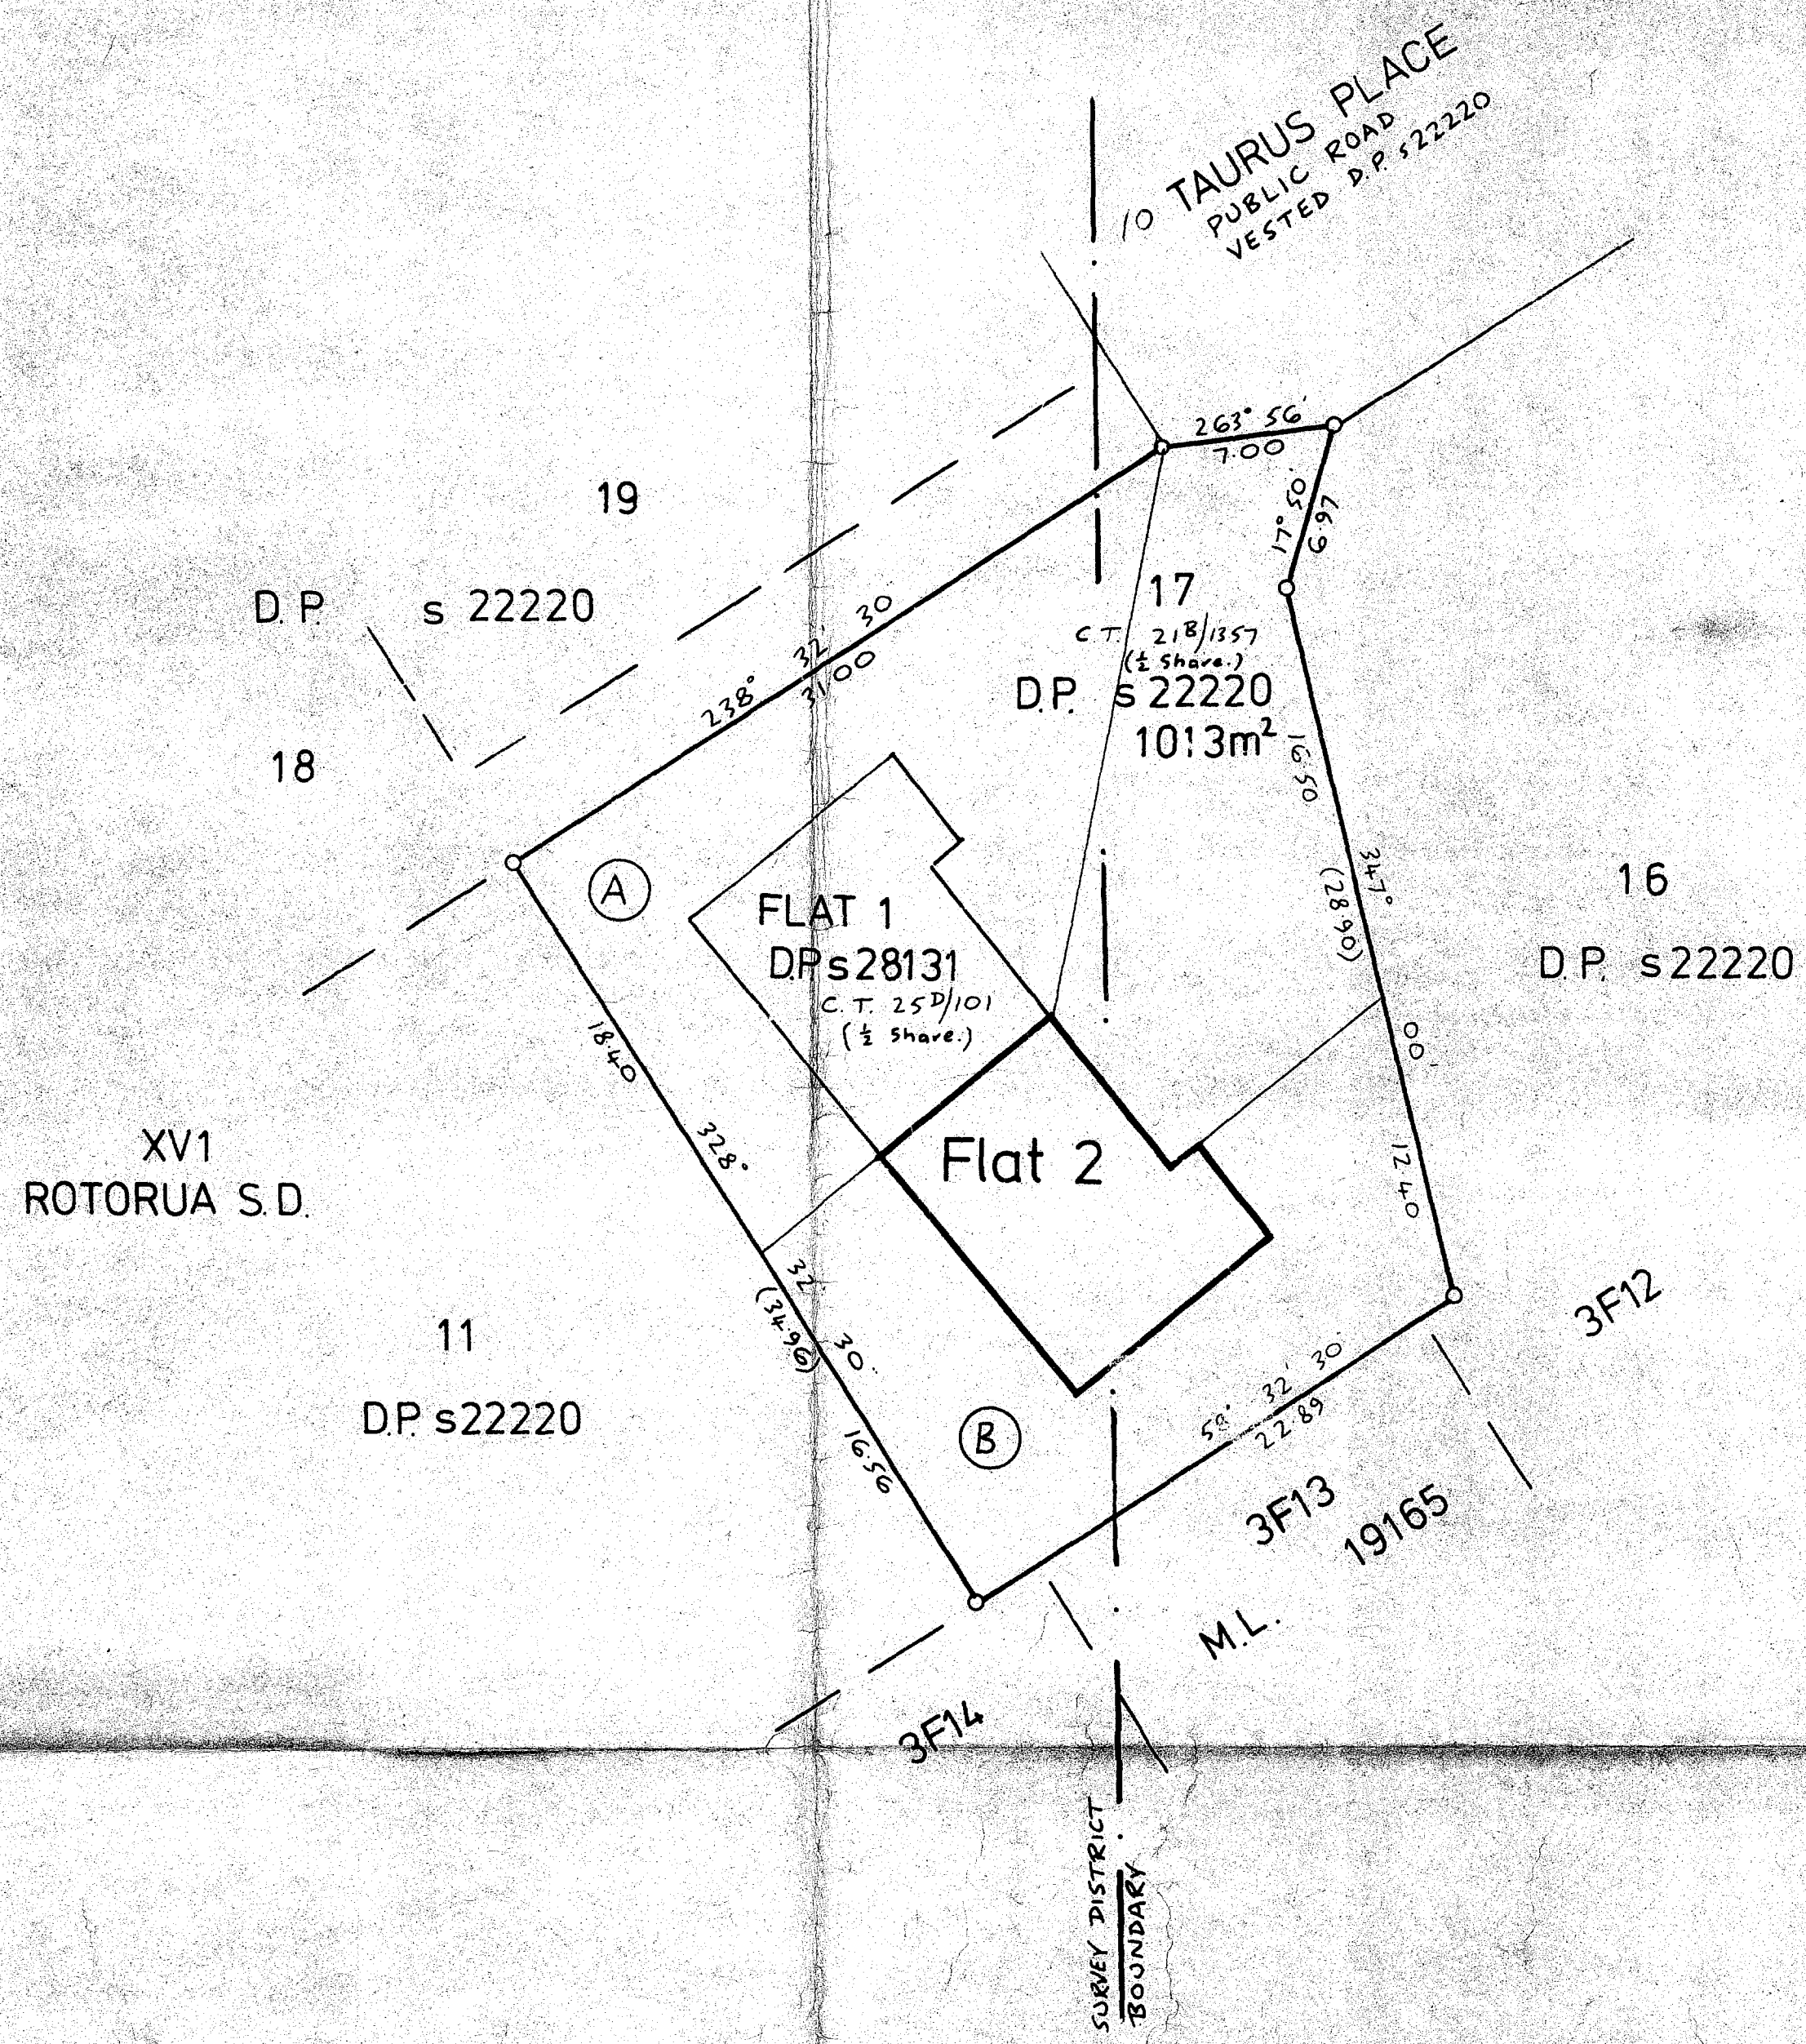

D.P. S29163

LAND DISTRICT SOUTH AUCKLAND
SURVEY BLK & DIST. X111 ROTOITI XV1 ROTORUA
SHEET NO.

Plan of Flats on Lot 17 D.P. S22220
being Pt Kawaha 3F1 Blk

LOCAL AUTHORITY ROTORUA DISTRICT
Surveyed by D. A. LINTON & ASSOCIATES
Scale 1:250 Date AUGUST 1980

D.P.S. 29163