



Approvals
RCP
20 May
12 June

I HEREBY CERTIFY THAT THE BUILDINGS SHOWN HEREON ARE WITHIN THE BOUNDARIES OF C.T. 213/1357 BEING LOT 17 D.P. s22220.

REGISTERED SURVEYOR

PURSUANT TO SECTION 314 OF THE LOCAL GOVERNMENT ACT 1974 I HEREBY CERTIFY THAT CONSTRUCTION OF THE BUILDINGS HEREON COMMENCED AFTER 1st APRIL 1979 AND A BUILDING PERMIT FOR THE CONSTRUCTION OF THE BUILDINGS HAS BEEN ISSUED BY THE ROTORUA DISTRICT COUNCIL PURSUANT TO ITS BYLAWS.

DATED THIS DAY OF 1980


DISTRICT MANAGER

Total Area
Comprised in

ALAN WILLIAM REX MCCAULAY of ROTORUA Registered Surveyor and holder of an annual practising certificate hereby certify that this plan has been made from Surveys executed by me or under my direction; that both plan and Survey are correct and have been made in accordance with the regulations under the Surveyors Act 1966
Dated at Rotorua this 19th day of August 1980
Signature

Field Book p. Traverse Book p.
Reference Plans
Examined Correct
Approved as to Survey
Chief Surveyor

Deposited this day of 19
District Land Registrar
File Received Instructions

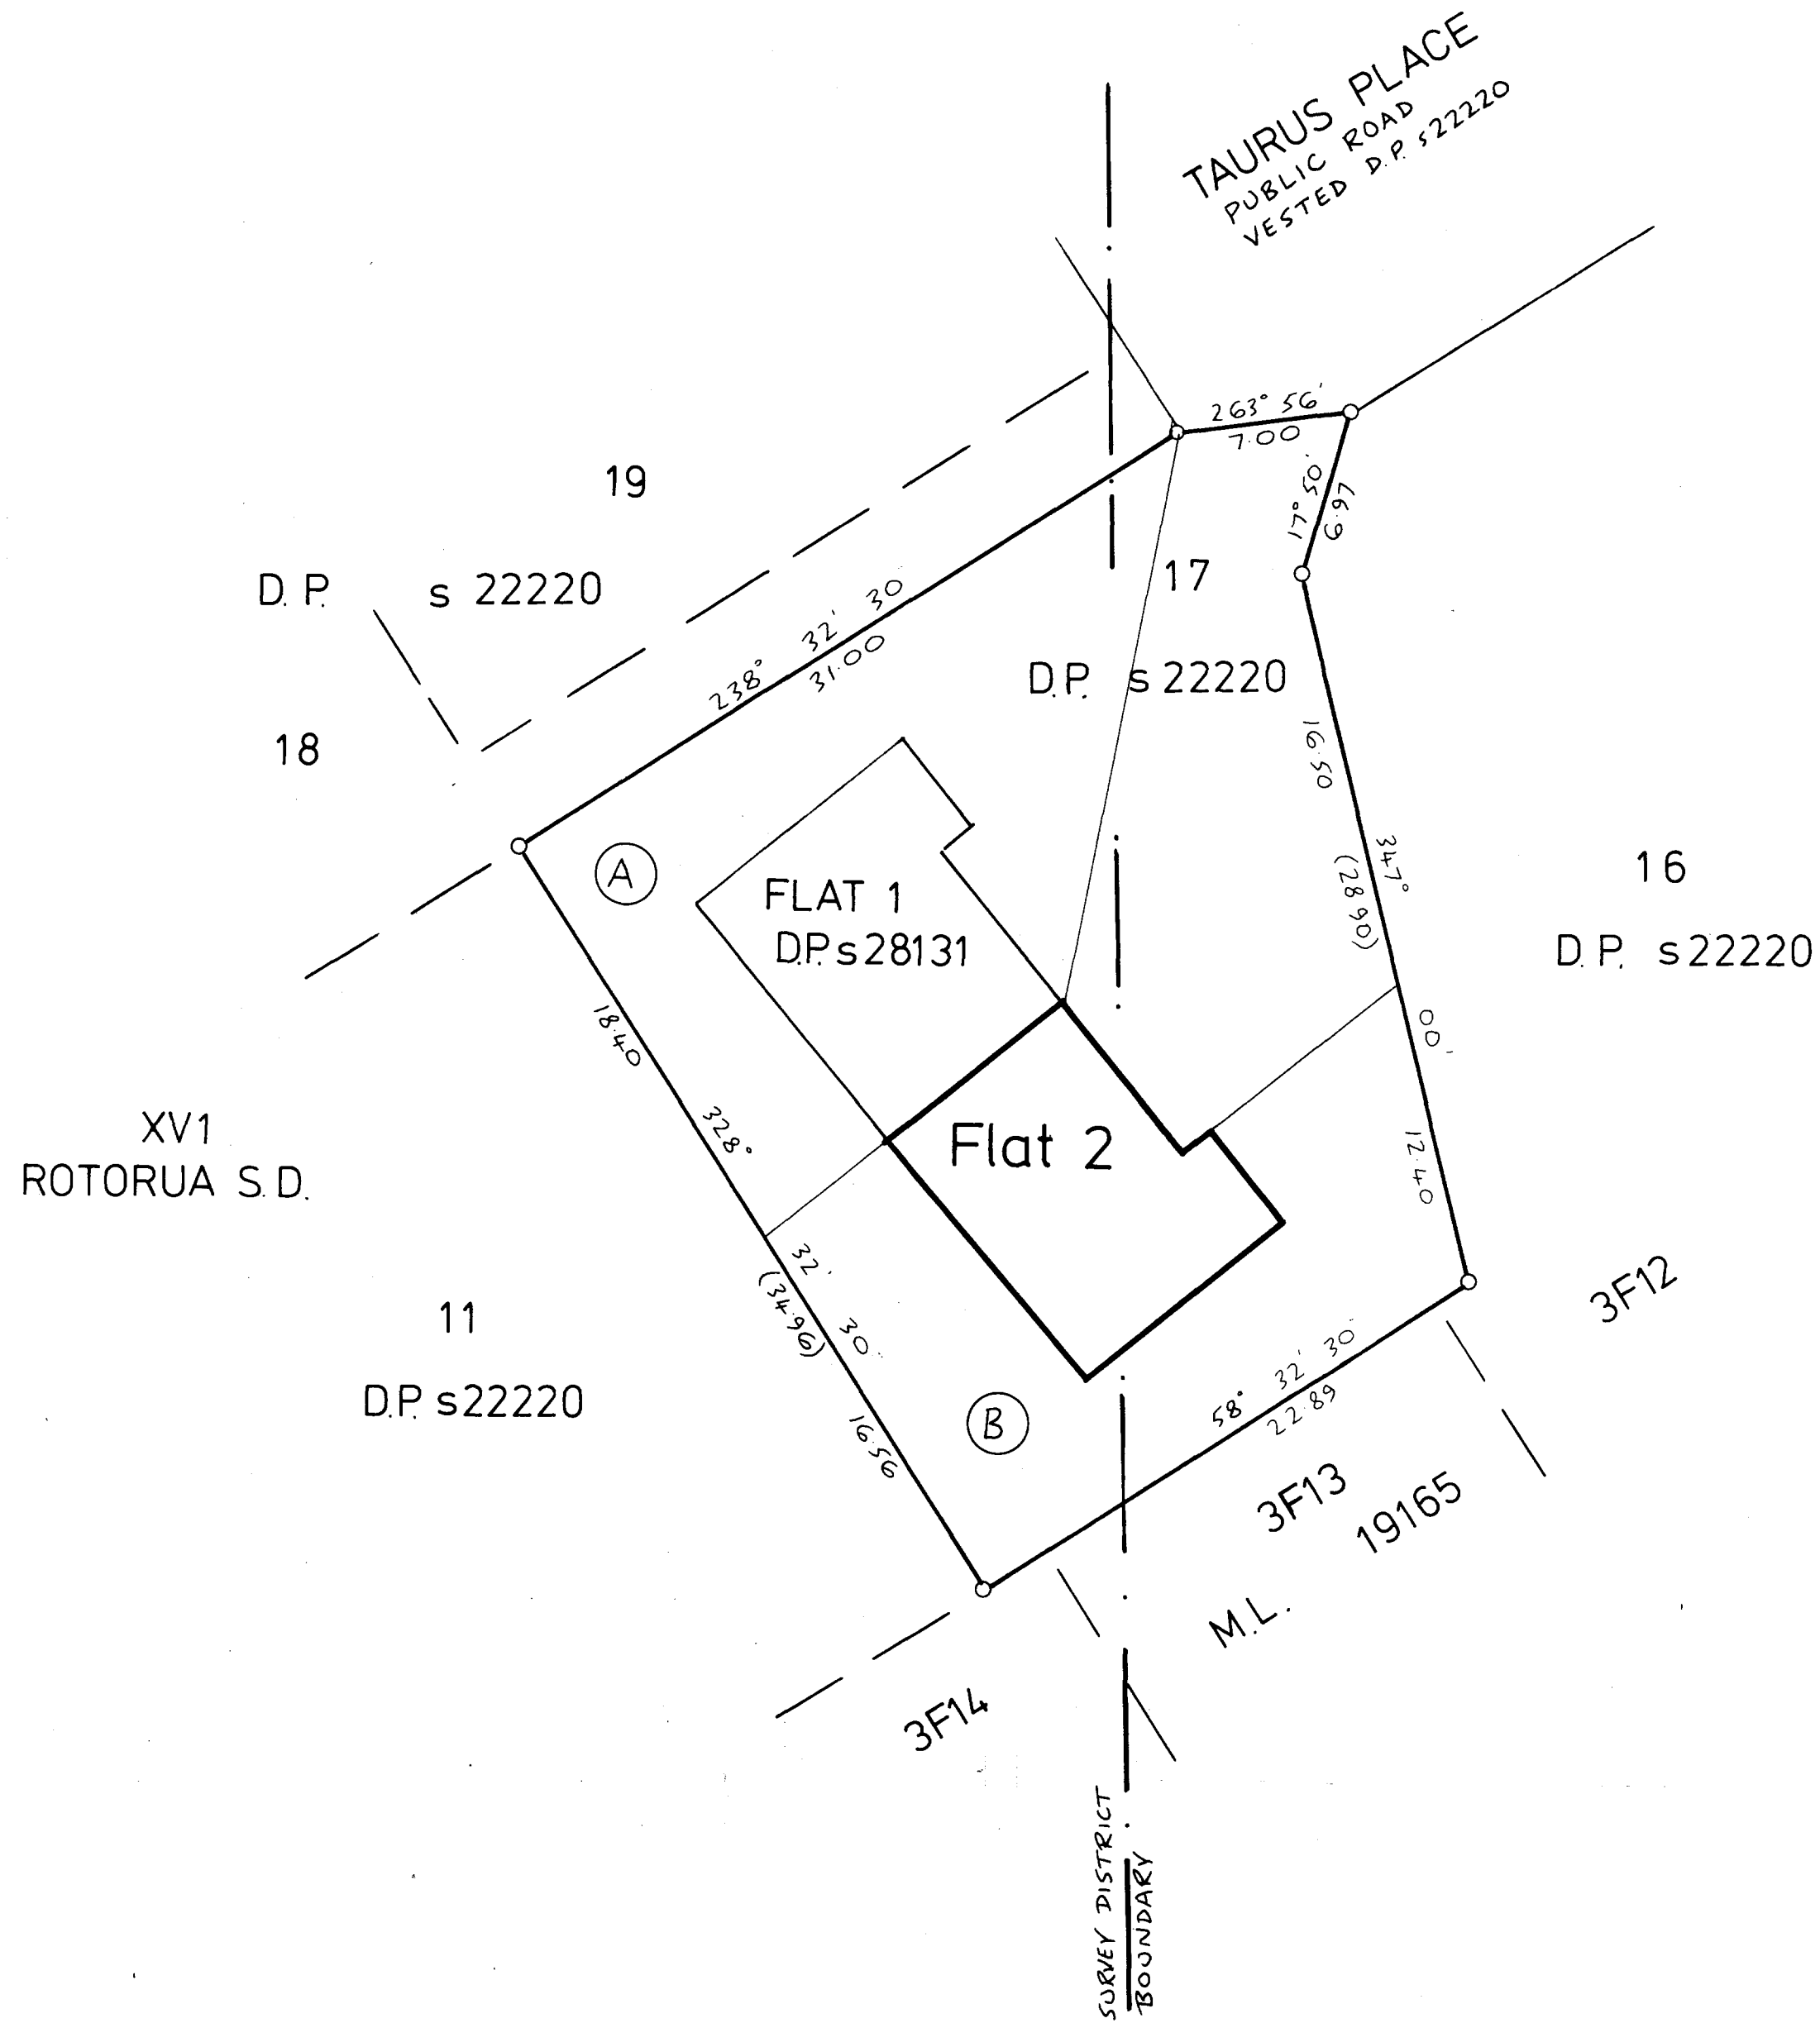

LAND DISTRICT SOUTH AUCKLAND
SURVEY BLK. & DIST. X111 ROTOITI-XV1 ROTORUA
NZMS SHEET NO.

Flats on Lot 17 D.P. s22220
being Pt Kawaha 3F1 Blk

LOCAL AUTHORITY ROTORUA DISTRICT
Surveyed by D A LINTON & ASSOCIATES
Scale 1 : 250 Date AUGUST 1980