



B

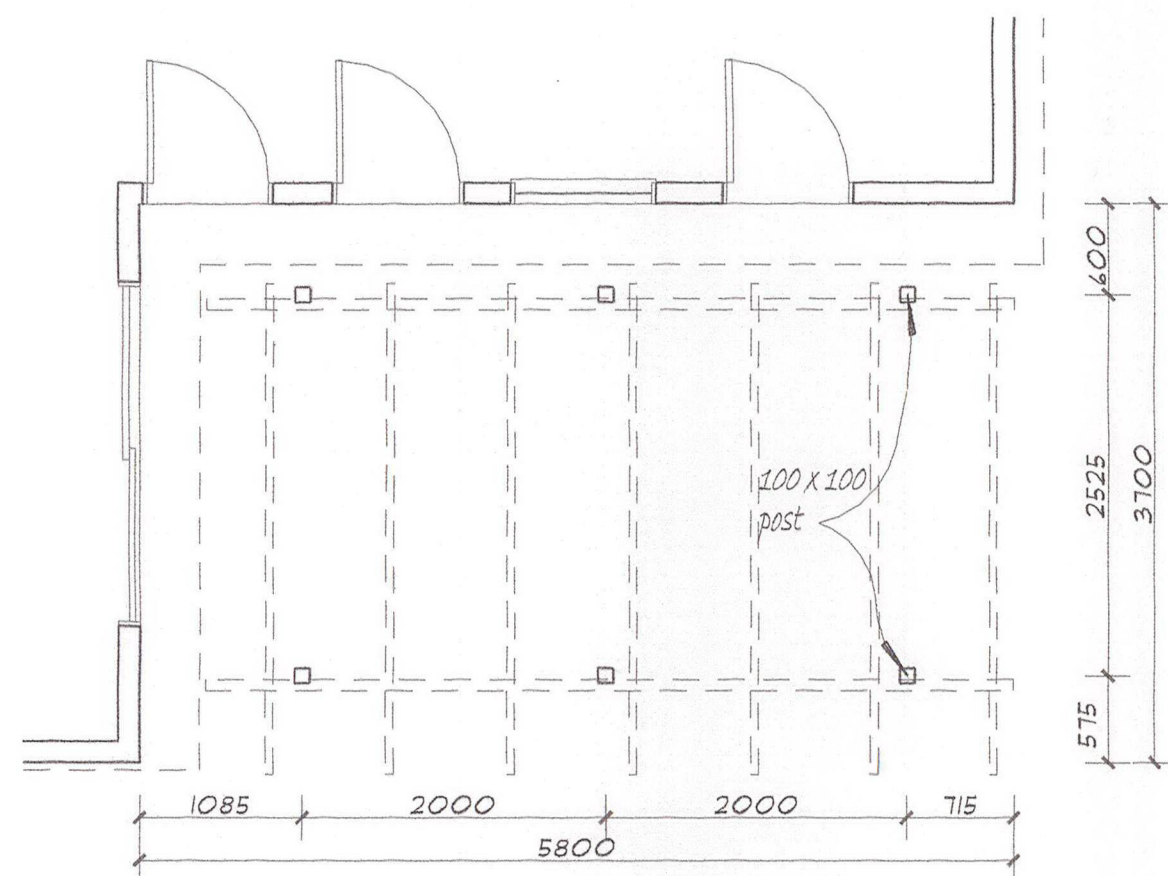


PLAN
scale 1:50

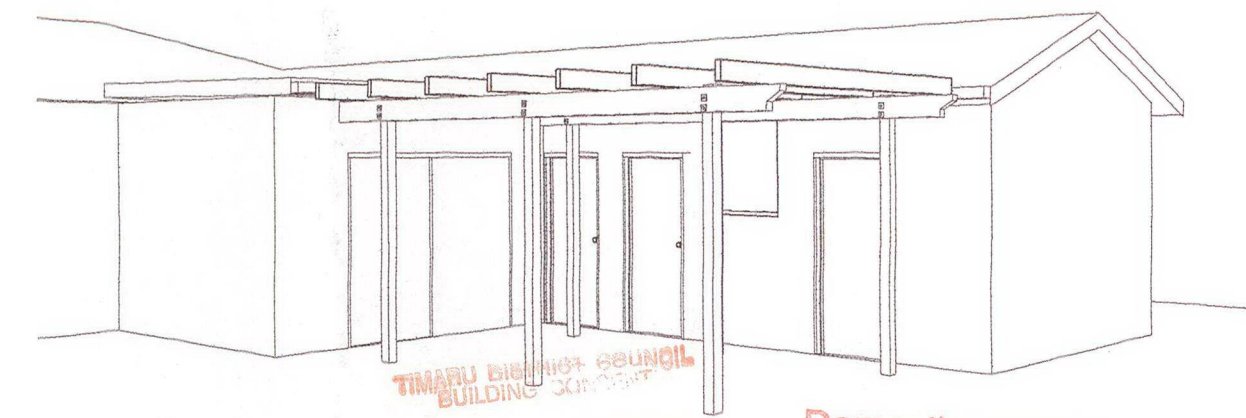


47220

Approved Document


Domestic smoke
alarm system required.
Refer to attached
guidance.

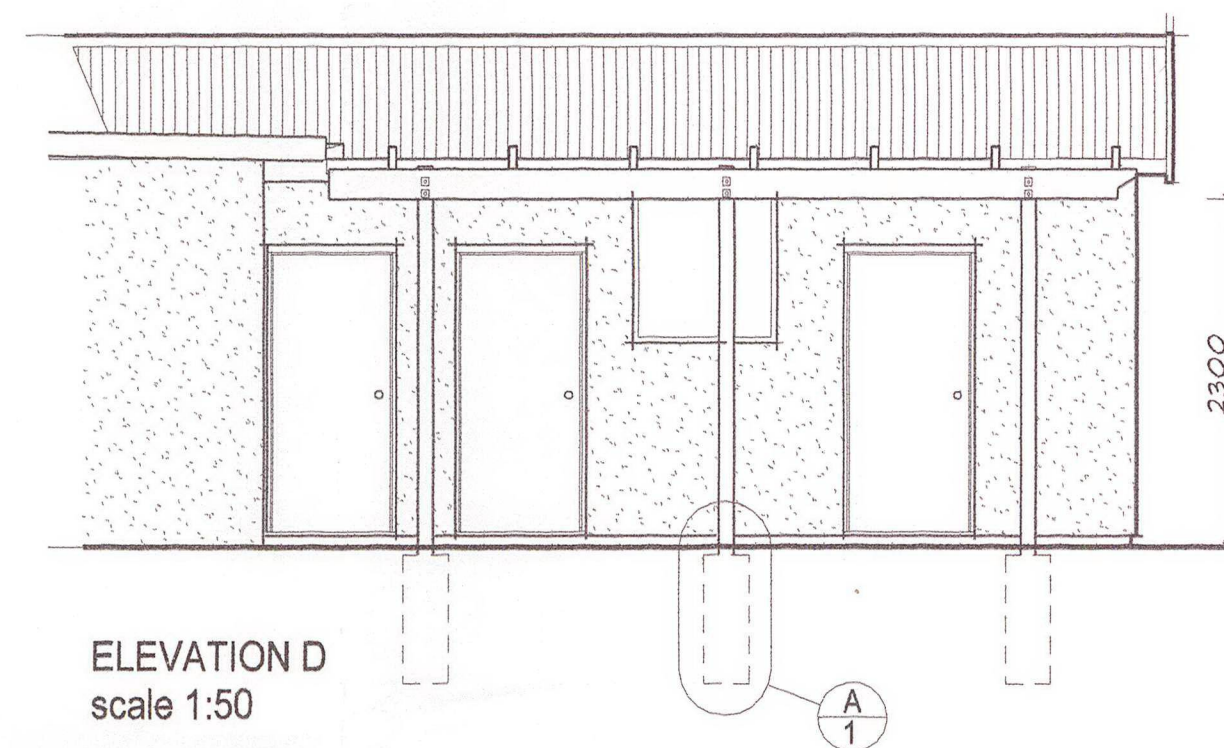

ELEVATION D
scale 1:50

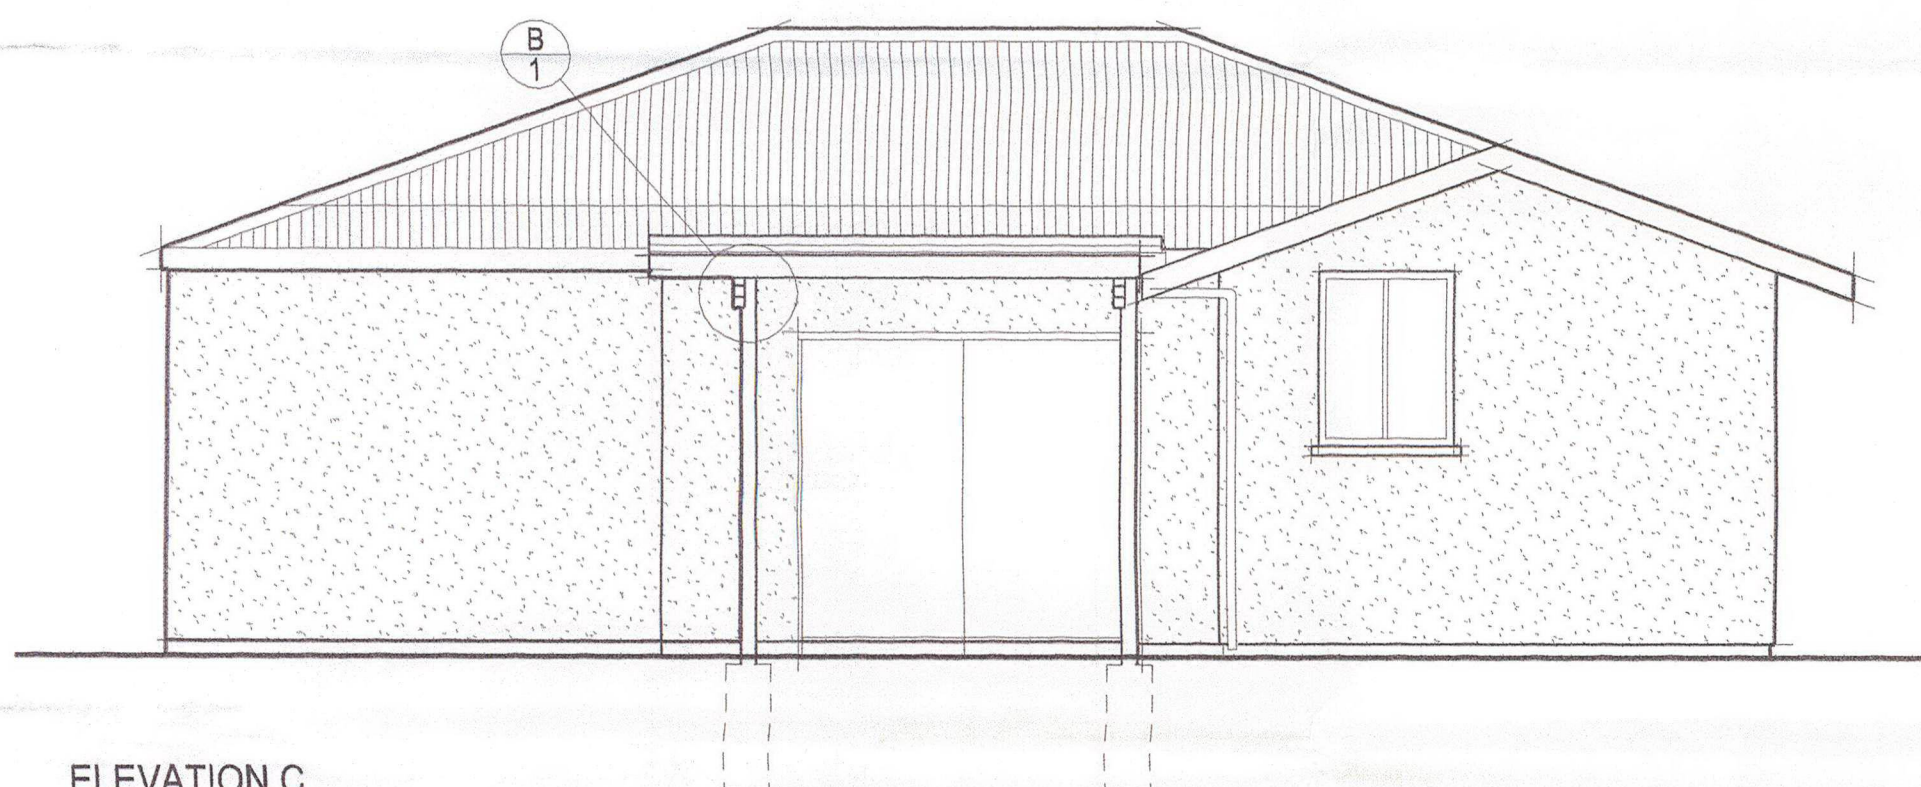


ELEVATION C
scale 1:100

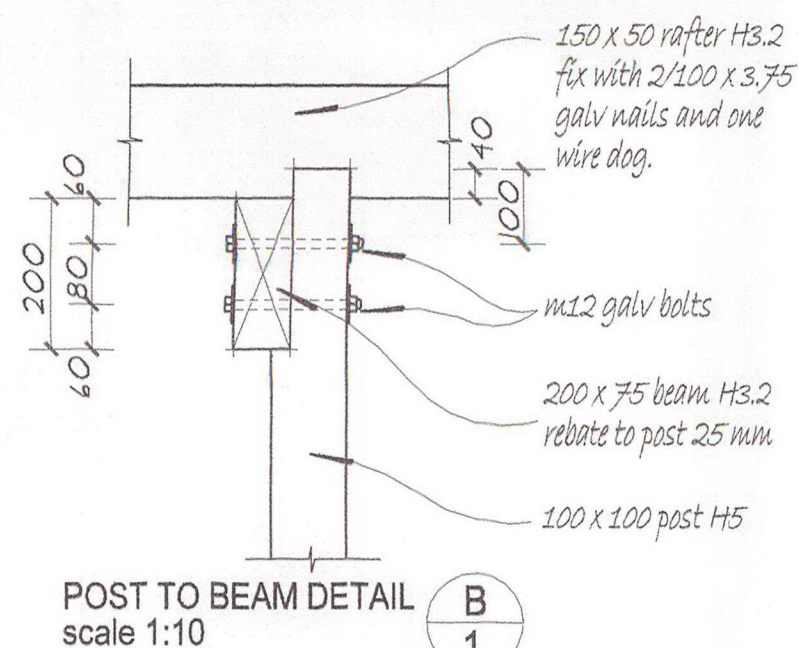


POST TO BEAM DETAIL
scale 1:10

B
1

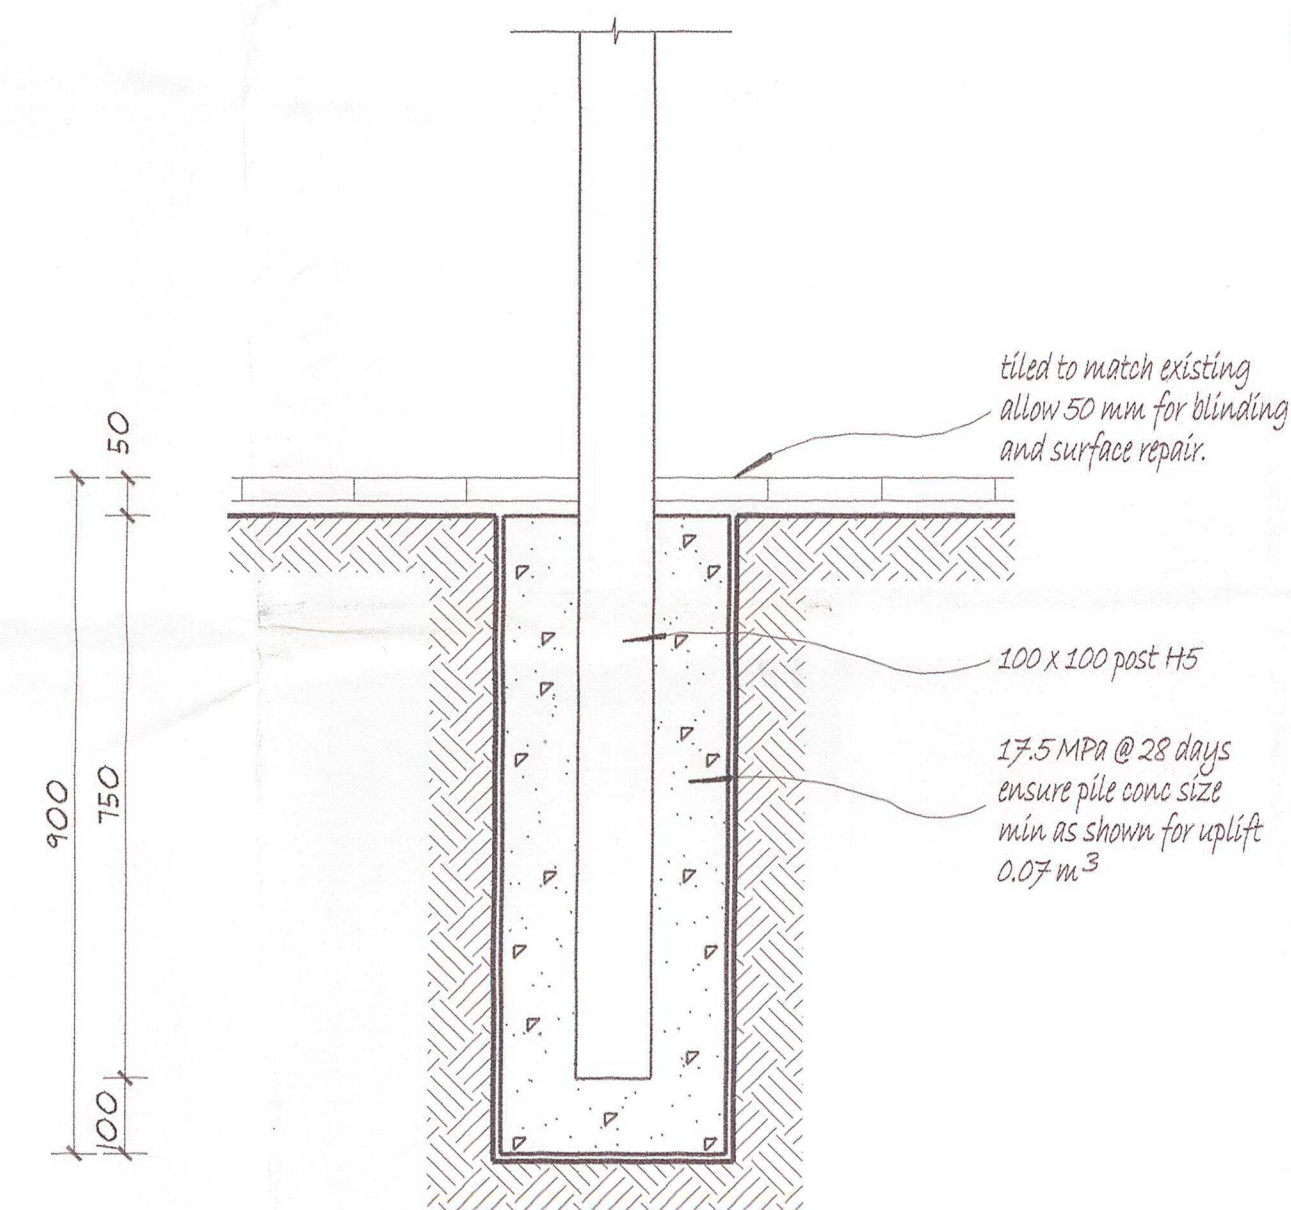

POST FOOTING DETAIL
scale 1:100

A
1

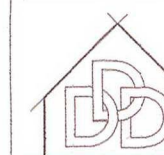

Rob Dunbar
Draughting & Design

36 Suva St Riccarton Ch -ch.
Ph (03) 343.1929
Fax (03) 343.1929.
Cell Ph: (027) 229 8526
e-mail: annrob.dun@inet.net.nz

Notes:

ALL DIMENSIONS AND LEVELS TO BE CHECKED BY CONTRACTOR ON SITE.

USE FIGURED DIMENSIONS IN PREFERENCE TO SCALING.

OWNER TO CHECK LOCATION AND ENSURE SATISFIED BEFORE CONSTRUCTION PROCEEDS.

ALL CONSTRUCTION IS TO COMPLY TO THE NZBC.

PROP AND BRACE DURING CONSTRUCTION AS REQUIRED AND PROTECT AGAINST WEATHER.

ANY PROBLEMS OR CHANGES WITH THESE PLANS OR SPECIFICATIONS MUST BE NOTIFIED TO THE DESIGNER BEFORE ALTERATION TAKES PLACE.

No:	Revision Details:	Date:
	Design: RBD	
	Drawn: RBD	
	Date: 15.6.05	
	Series of: 1	

Job Description:

PERGOLA
FOR
MR COSGROVE
18 TURNBALL ST
PAREORA

Drawing Title:

ELEVATIONS
DETAILS

Scale:	Revision:
1:50, 1:10	
Ref:	Sheet No:
RC1	I



Rob Dunbar
Draughting & Design

36 Suva St Riccarton Ch -ch.
Ph (03) 343.1929
Fax (03) 343.1929.
Cell Ph: (027) 229 8526
e-mail: annrob.dun@inet.net.nz

Notes:

No.	Revision Details:	Date:
	Design: RBD	
	Drawn: RBD	
	Date: 15.6.05	
	Series of: 2	

Job Description:

PERGOLA
FOR
MR COSGROVE
18 TURNBALL ST
PAREORA

Drawing Title:

SITE
PLAN

Scale:	1:100.	Revision:
Ref:	RC1	Sheet No: 2

TIMARU DISTRICT COUNCIL
BUILDING CONSENT
---47220
Approved Document

APPROVED PLAN
TIMARU DISTRICT COUNCIL
NOTES FOR GUIDANCE

- 1 This plan and specifications to be on the building site at all times.
- 2 Survey pegs must be located and identified by the owner prior to the first inspection.
- 3 Inspections - At least 24 hours notice is required for Mandatory inspections.
- 4 Caution - Contact your electricity network Company regarding clearance from existing overhead or underground power wires.

Robert Wright
Building Control Manager

