
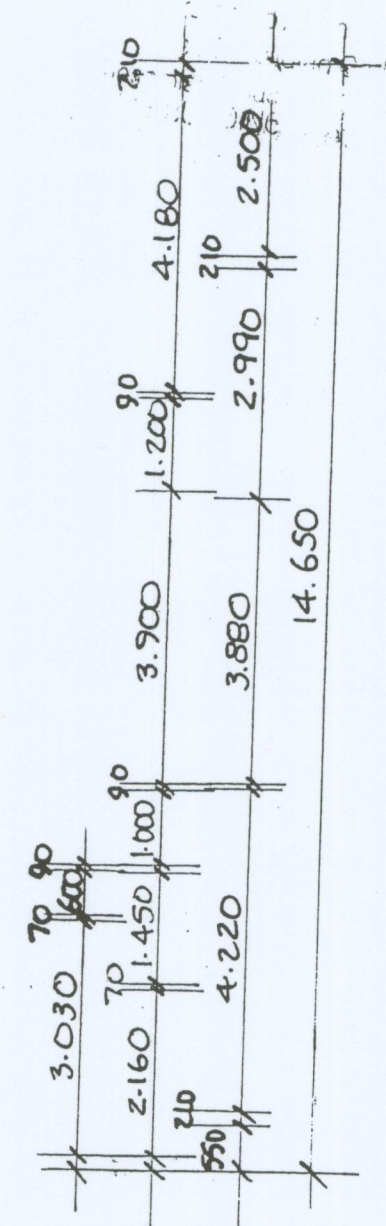
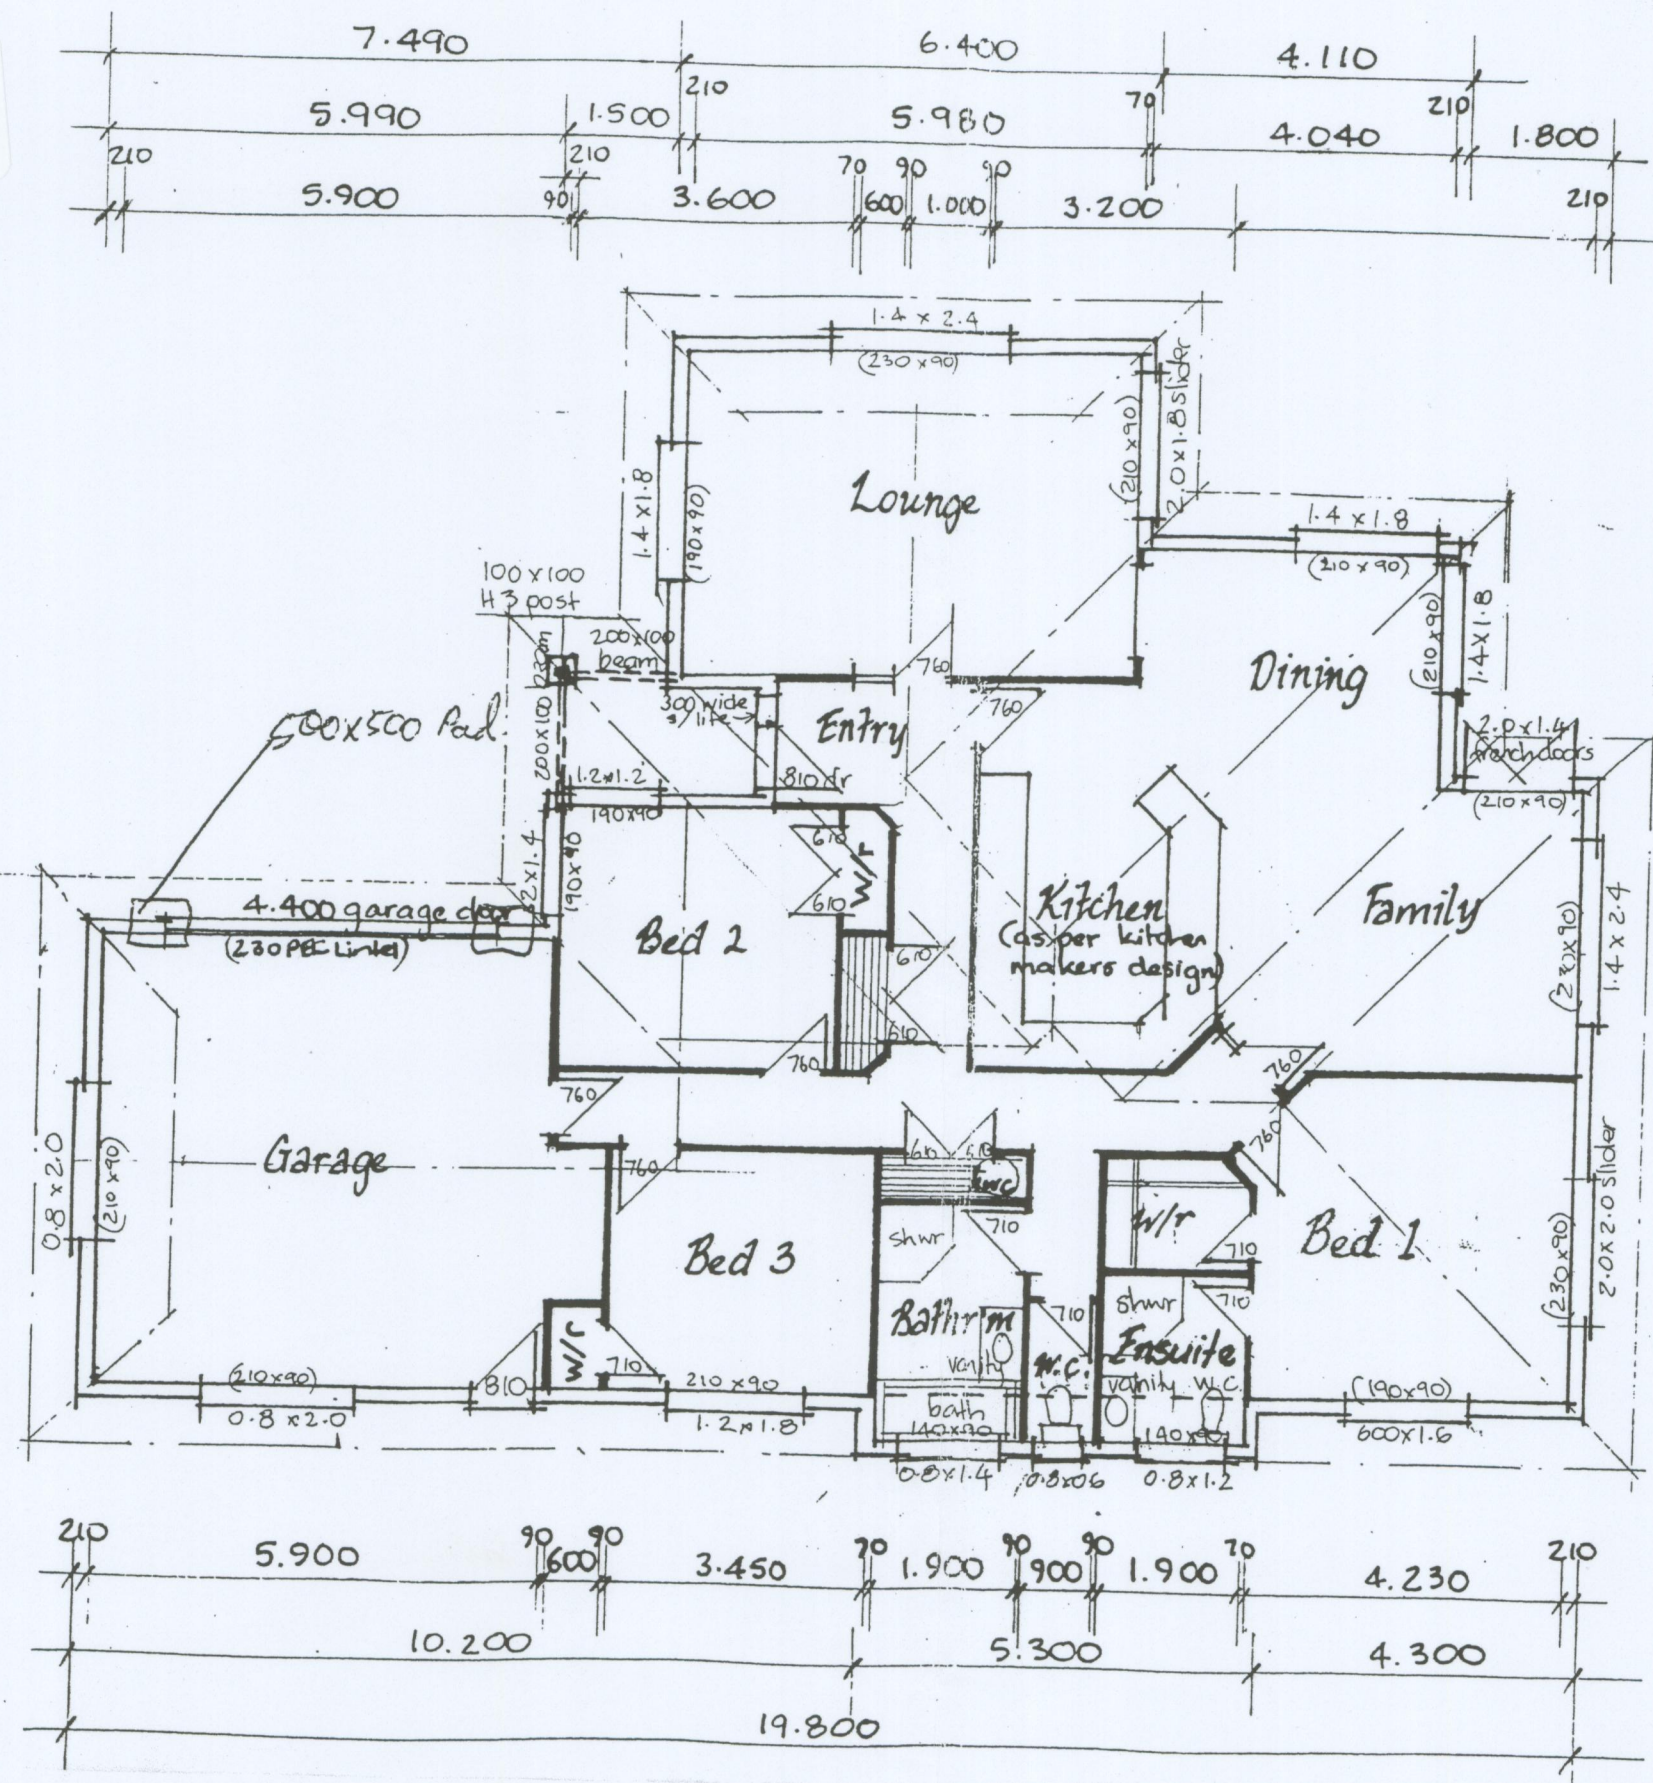


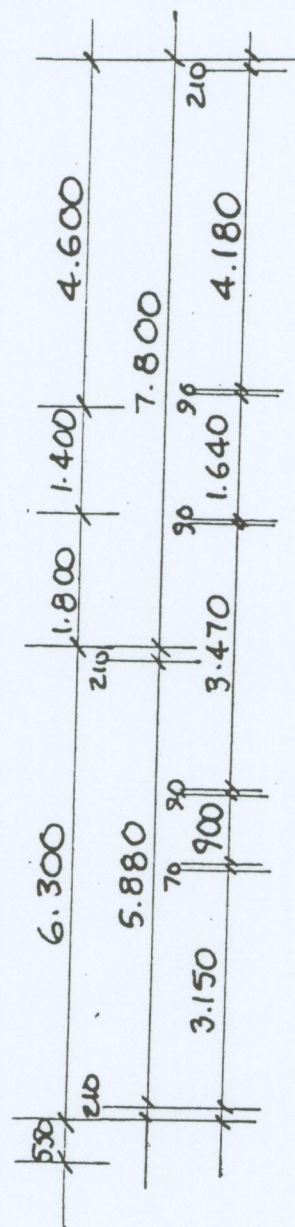

TAURANGA CITY COUNCIL
PROJECT INFORMATION MEMORANDA
114902
Refer to accompanying documentation

DIMENSION PLAN
Proposed Dwellinghouse To BeConstructed At
Lot 158 Palomino Place, Stage 7 Evansfield, Papamoa

Plan Scale - 1:100
Size O/Frame - 206.6