

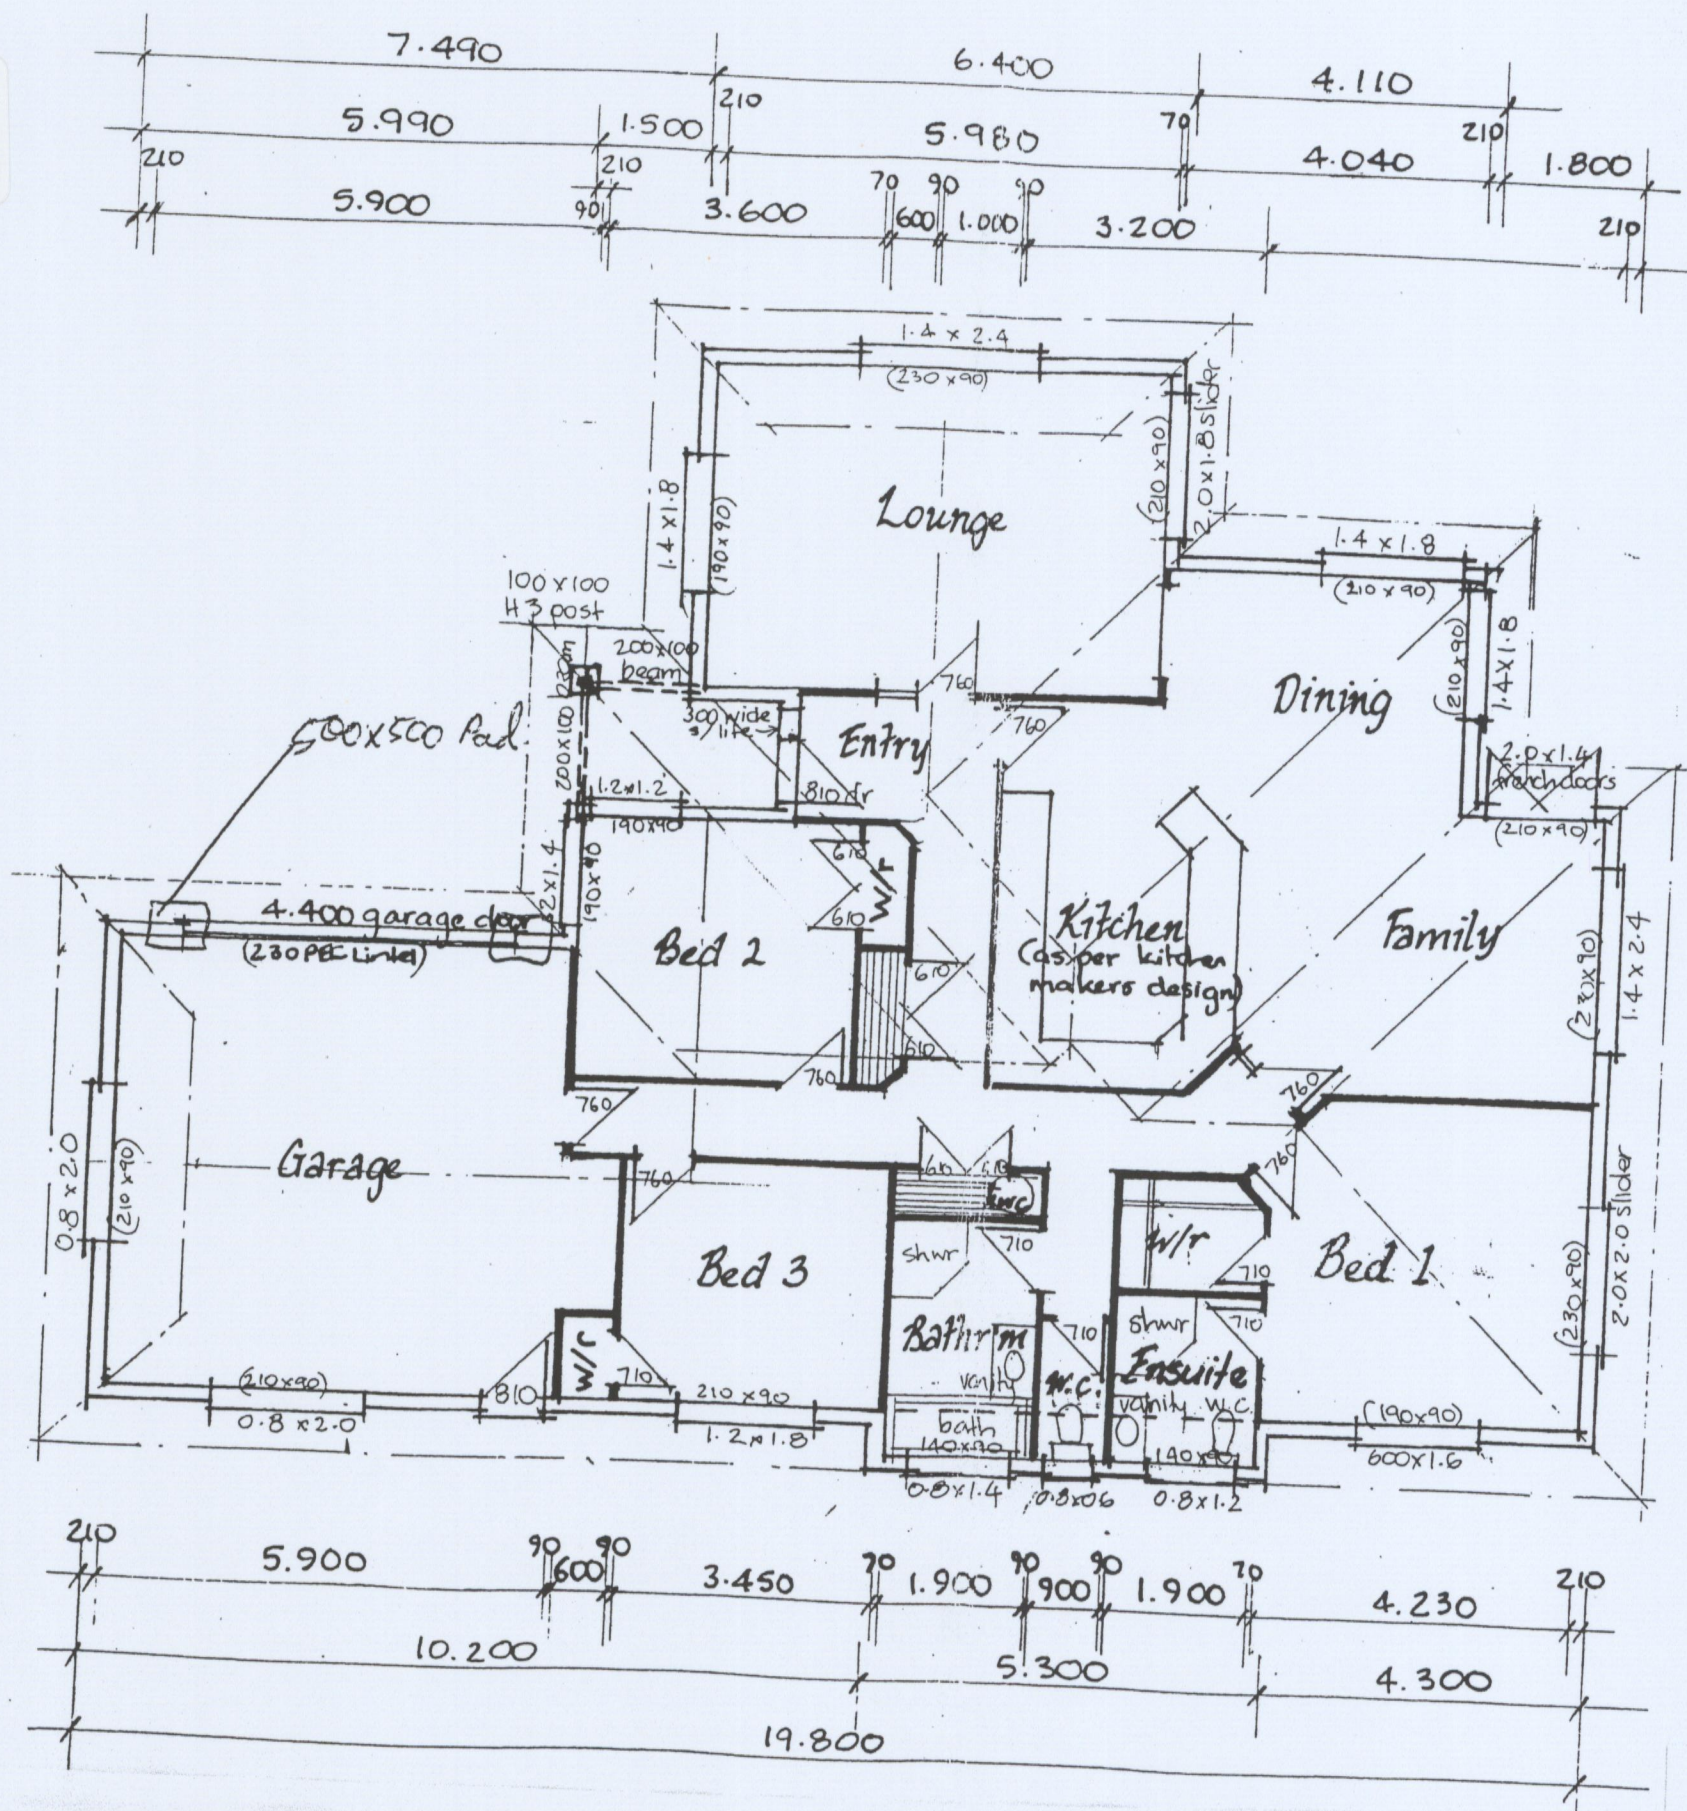


 

**Proposed Dwellinghouse To Be Constructed At
Lot 158 Palomino Place, Stage 7 Evansfield, Papamoa**

Plan Scale - 1:100
Size O/Frame - 206.6

Domestic Smoke Alarms
are required within
3.0m of every
sleeping space door.

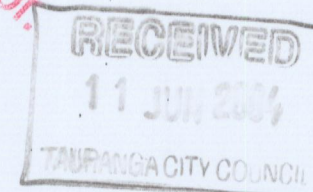





4.220

These plans are approved in accordance with
The NZ Building Code.
These plans must remain on site.

APPROVED

BAY BUILDING CERTIFIERS