

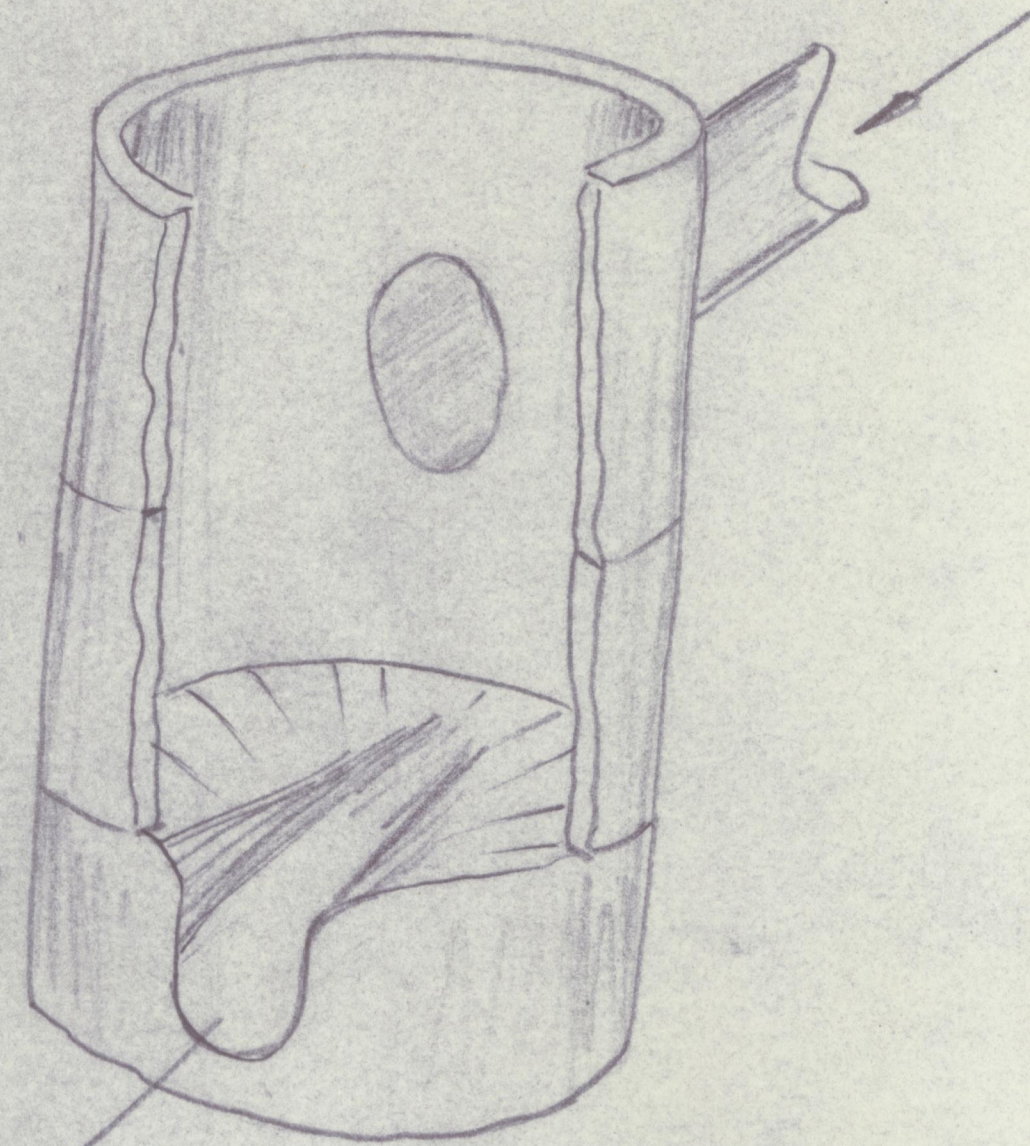


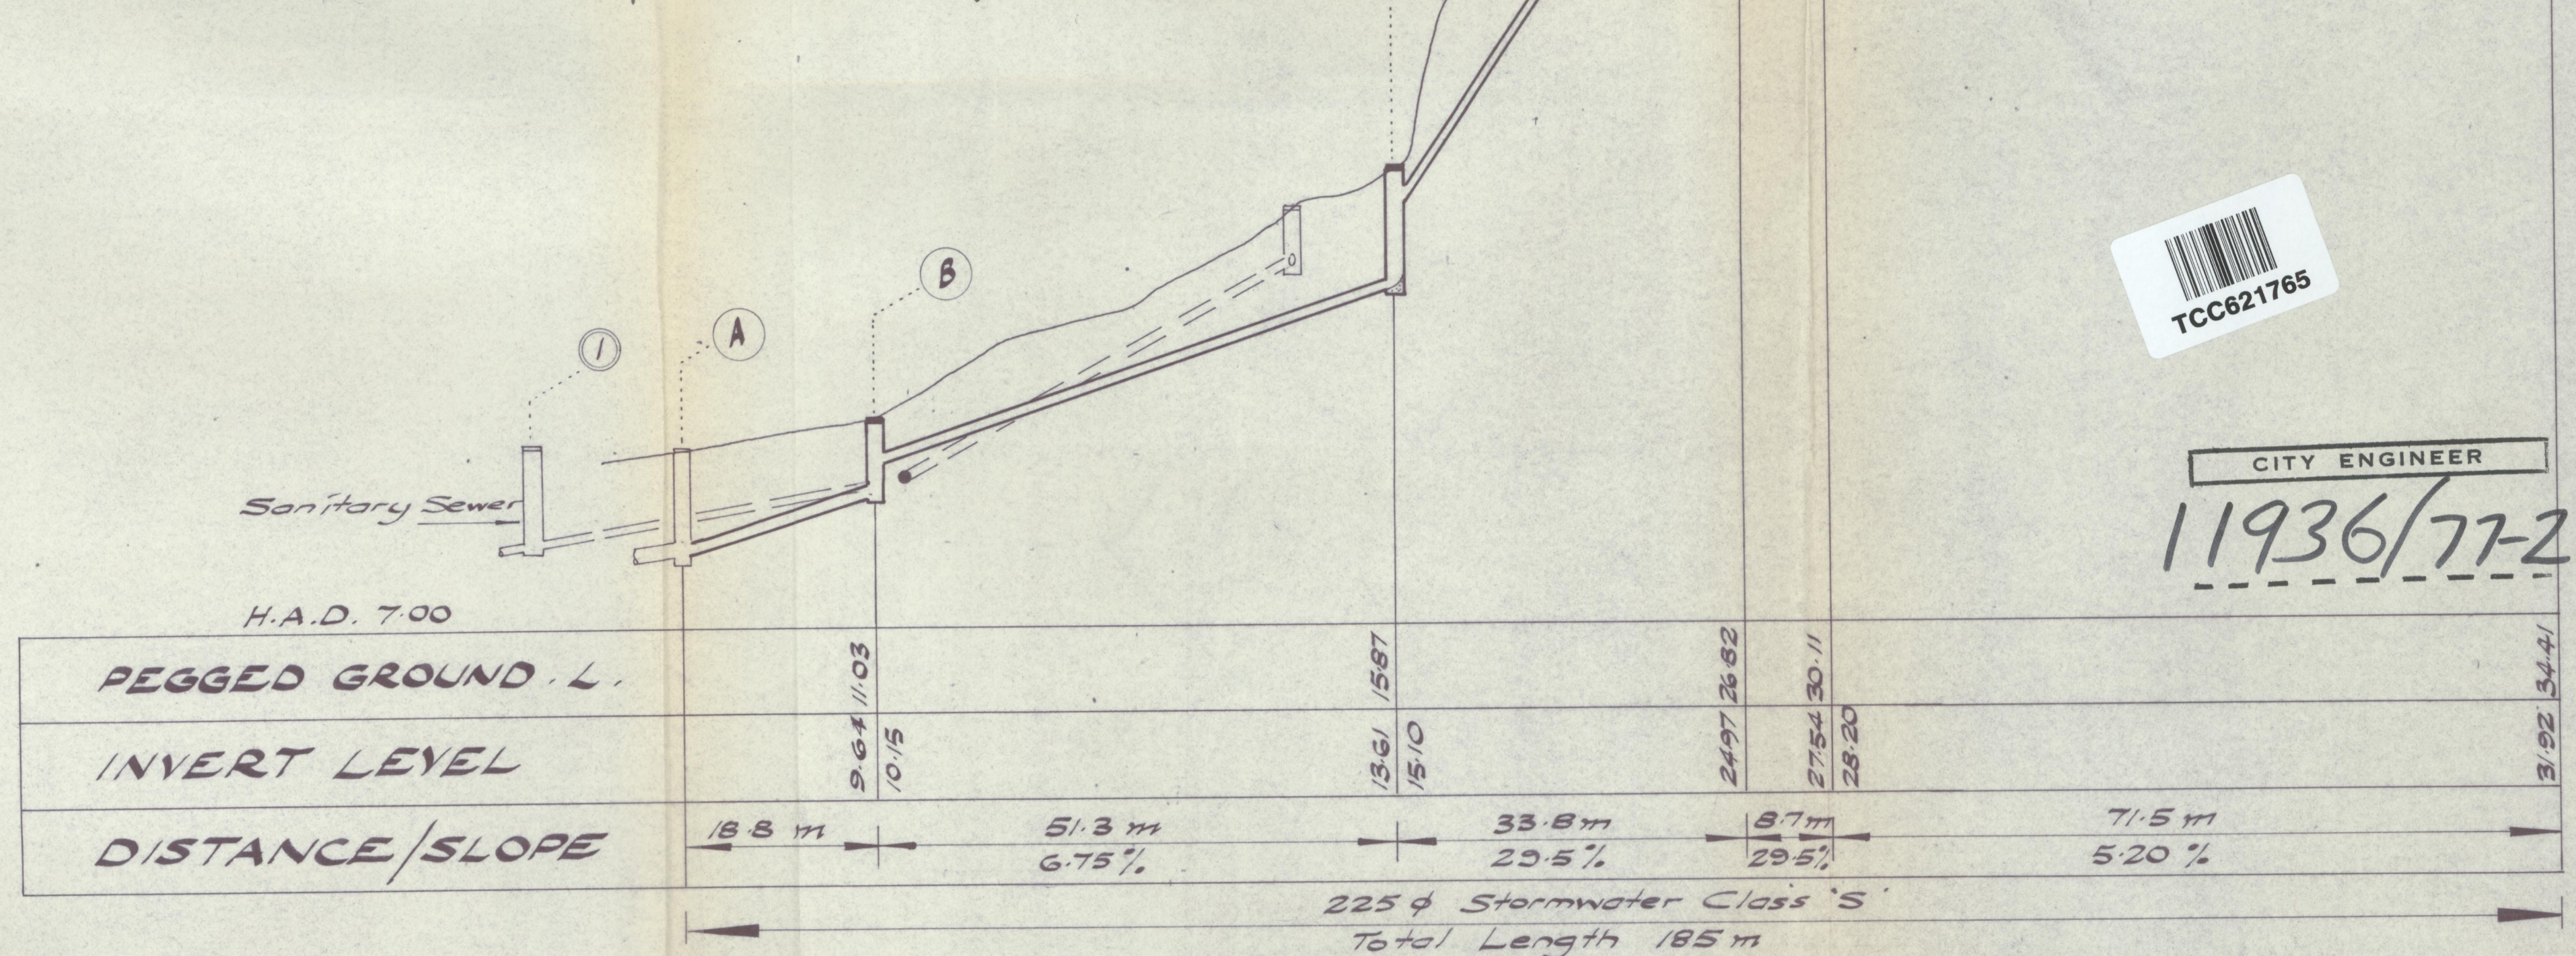

DROP M.H. FLOOR DETAIL

Origin of Levels:
T.C.C. Benchmark 75
R.L. 43.385

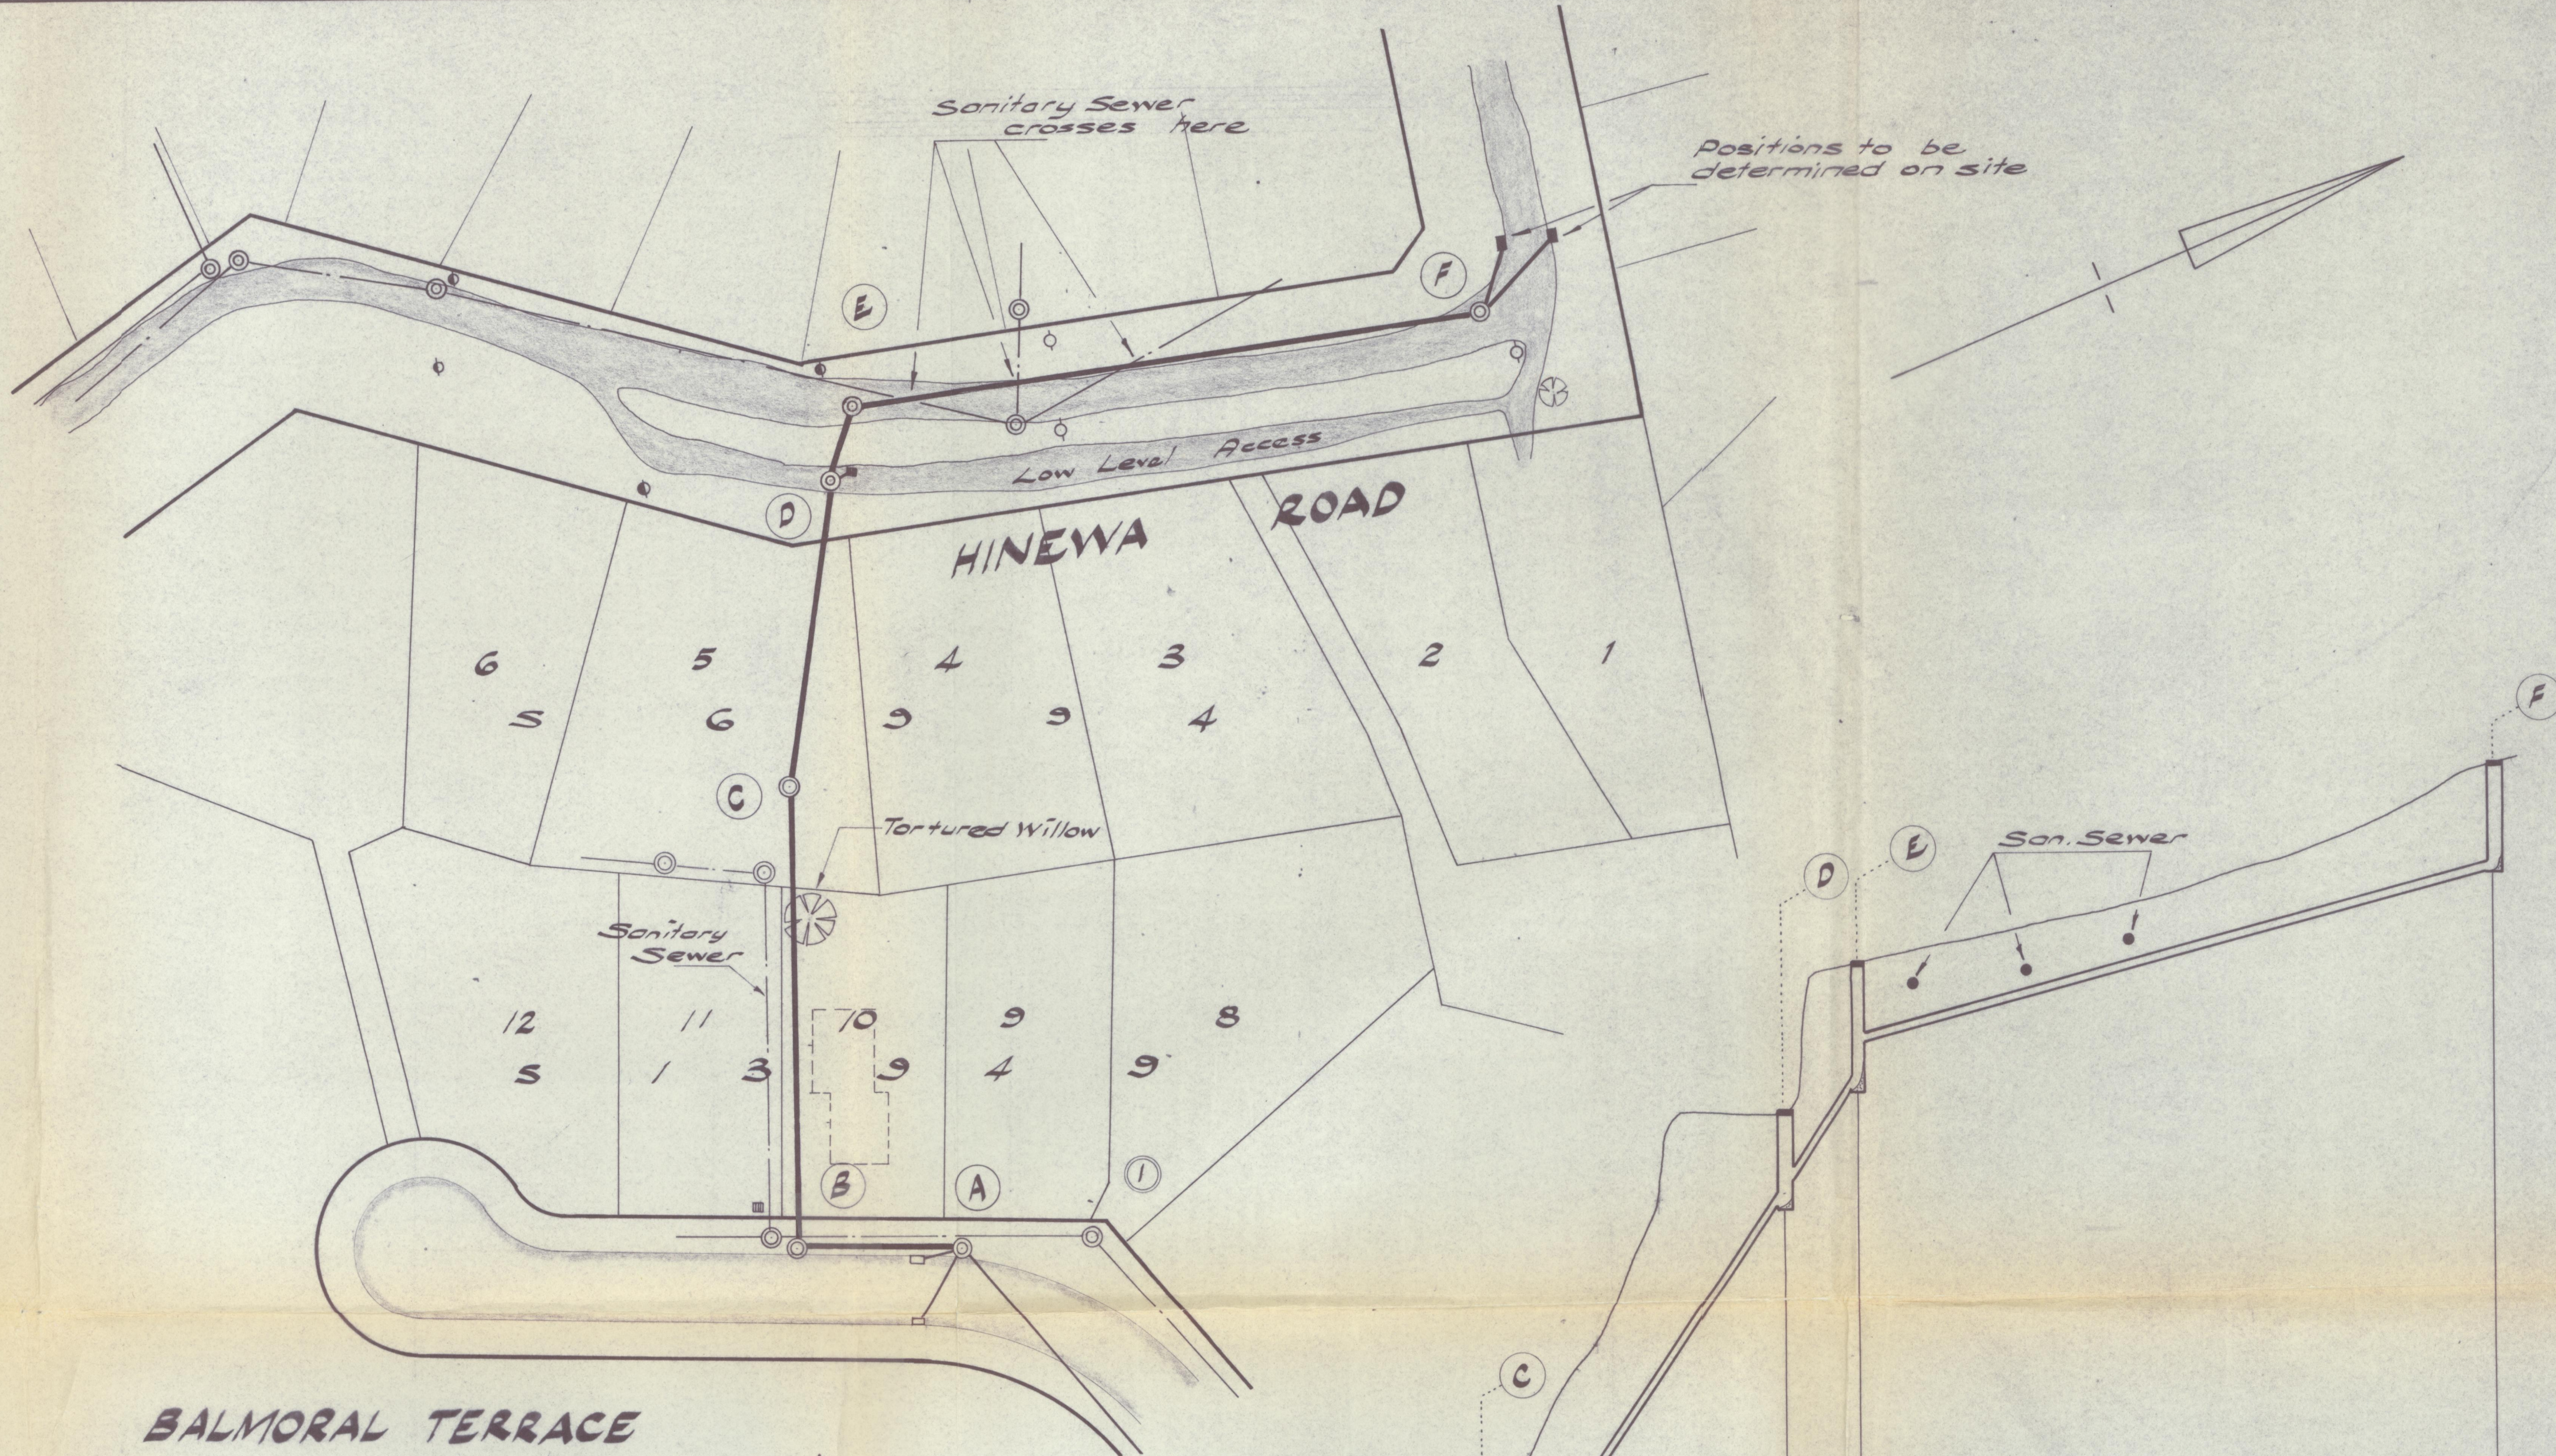

CITY ENGINEER
11936/77-2

Name	Date	Ref. Plans	Approved
Surveyed	ECHRISTIANSEN	12/76	
Drawn	"	"	
Designed	"	"	
Traced	"	"	
Checked	"	"	

CITY OF TAURANGA
STORMWATER IMPROVEMENTS - HINEWA ROAD

Scale:	1:500	Horizontal
	1:100	Vertical
Sheet No.	ONE	of ONE Sheets
F.B. No.	135	File No.
PLAN NO.	2061	34/14/-