



HURUNUI DISTRICT COUNCIL

HIGH PRESSURE WATER SUPPLY

CAPITAL CONTRIBUTION

The General Manager
Hurunui District Council
PO Box 13
AMBERLEY

ACTION	
COPY	LEAO
FILE No.	001123022

I JOHN TREWHELLA ROBERTSON
of AMBERLEY

hereby make application for connection to the ~~HANMER SPRINGS~~ Amberley High Pressure Water Supply

Address of Property 182A CARTERS ROAD

Valuation Roll Number Pl 2143017508

Legal Description Pl Lot 12 - Lot 13 of 16650. Lot 2 of subdivision.

Contact Phone No BUS _____ AH 3147522

I submit herewith the capital contribution of ~~\$950.00~~ \$750.00 (including GST)

- i) Where a property is within or outside the original high pressure water scheme area and no water rate has been paid then that property is not able to connect to the reticulation until a capital contribution is paid to the scheme, and approval for that connection has been given.
- ii) Where a property is within the original high pressure water scheme area and has paid a connected water rate, and that property is then subdivided, each additional allotment created is liable for a capital contribution to be paid to the scheme.
- iii) Where a section is within the original high pressure water scheme area and has paid an unconnected water rate, and that property is then subdivided, each additional allotment created is liable for a capital contribution to be paid to the scheme.
- iv) Where an additional self contained building unit is required on an existing property which has been paying the connected or unconnected high pressure water rate each additional building unit will be liable for a capital contribution to be paid to the scheme.

In addition to the above the subdivider is responsible to extend the water reticulation from the main water line to the boundary of each allotment, or to provide easements if applicable.

In the case of additional building units extension of the water reticulation will generally be allowed when the building water are to be connected to the scheme.

In addition to this form, a connection form and fee will be required before the final connection is made.

J T Robertson
Signature of Applicant

3-11-2000
Date

Plan of proposed water lines from the boundary to the water main attached.
YES/NO

FOR OFFICE USE			
Receipt Number	231256	Date	3-11-00
Approved By		Date	
Approval Sent		Date	

Received with thanks by 1/01
Hurunui District Council

3-11-00 14:23 Receipt no.231256

COPY *COPY* *COPY*

GL 19010152	
ROBERTSON 182 CARTERS RD	1,500.00-
GL 18010152	
ROBERTSON 182 CARTERS RD	1,080.00-
CO ANZ RAN	
J T ROBERTSON	2,580.00
Total Receipted	2,580.00

000245
1670/182A



HURUNUI DISTRICT COUNCIL

TOWNSHIP SEWERAGE CAPITAL CONTRIBUTION

The General Manager
Hurunui District Council
PO Box 13
AMBERLEY

ACTION	
COPY	KA0
FILE No.	001123023

I JOHN TREWHIELLA ROBERTSON

of AMBERLEY

hereby make application for connection to the AMBERLEY AMBERLEY BEACH
LEITHFIELD LEITHFIELD BEACH Sewerage scheme
(circle the one that applies)

Address of Property 182A CARTERS ROAD

Valuation Roll Number Pt 2143017508

Legal Description Lot 2 of subdivision.

Contact Phone No BUS _____ AH 3147522

I submit herewith the capital contribution of \$540.00 (including GST)

- i) Where a property is within or outside the original sewerage scheme area and no sewer rate has been paid then that property is not able to connect to the reticulation until a capital contribution is paid to the scheme, and approval for that connection has been given.
- ii) Where a property is within the original sewer scheme area and has paid a connected sewer rate, and that property is then subdivided, each additional allotment created is liable for a capital contribution to be paid to the scheme.
- iii) Where a section is within the original sewer scheme area and has paid an unconnected sewer rate, and that property is then subdivided, each additional allotment created is liable for a capital contribution to be paid to the scheme.
- iv) Where an additional self contained building unit is required on an existing property which has been paying the connected or unconnected sewerage rate each additional building unit will be liable for a capital contribution to be paid to the scheme.

In addition to the above the subdivider is responsible to extend the sewer reticulation from the main sewer line to the boundary of each allotment, or to provide easements if applicable.

In the case of additional building units extension of the sewer reticulation will generally be allowed when the building drains are to be connected to the scheme.


In addition to this form, a connection form and fee will be required before the final connection is made.

J. G. Robertson
Signature of Applicant



3-11-2000
Date

Plan of proposed sewer lines from the boundary to the sewer main attached.
YES/NO

FOR OFFICE USE			
Receipt Number	231256	Date	3-11-00
Approved By		Date	
Approval Sent		Date	

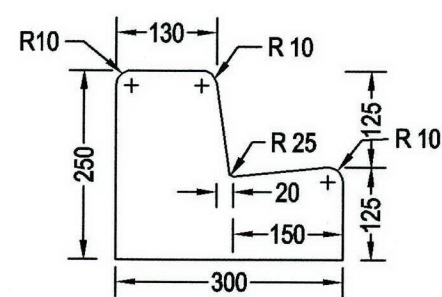

**REDUCED KERB
DETAIL**
SCALE 1:10

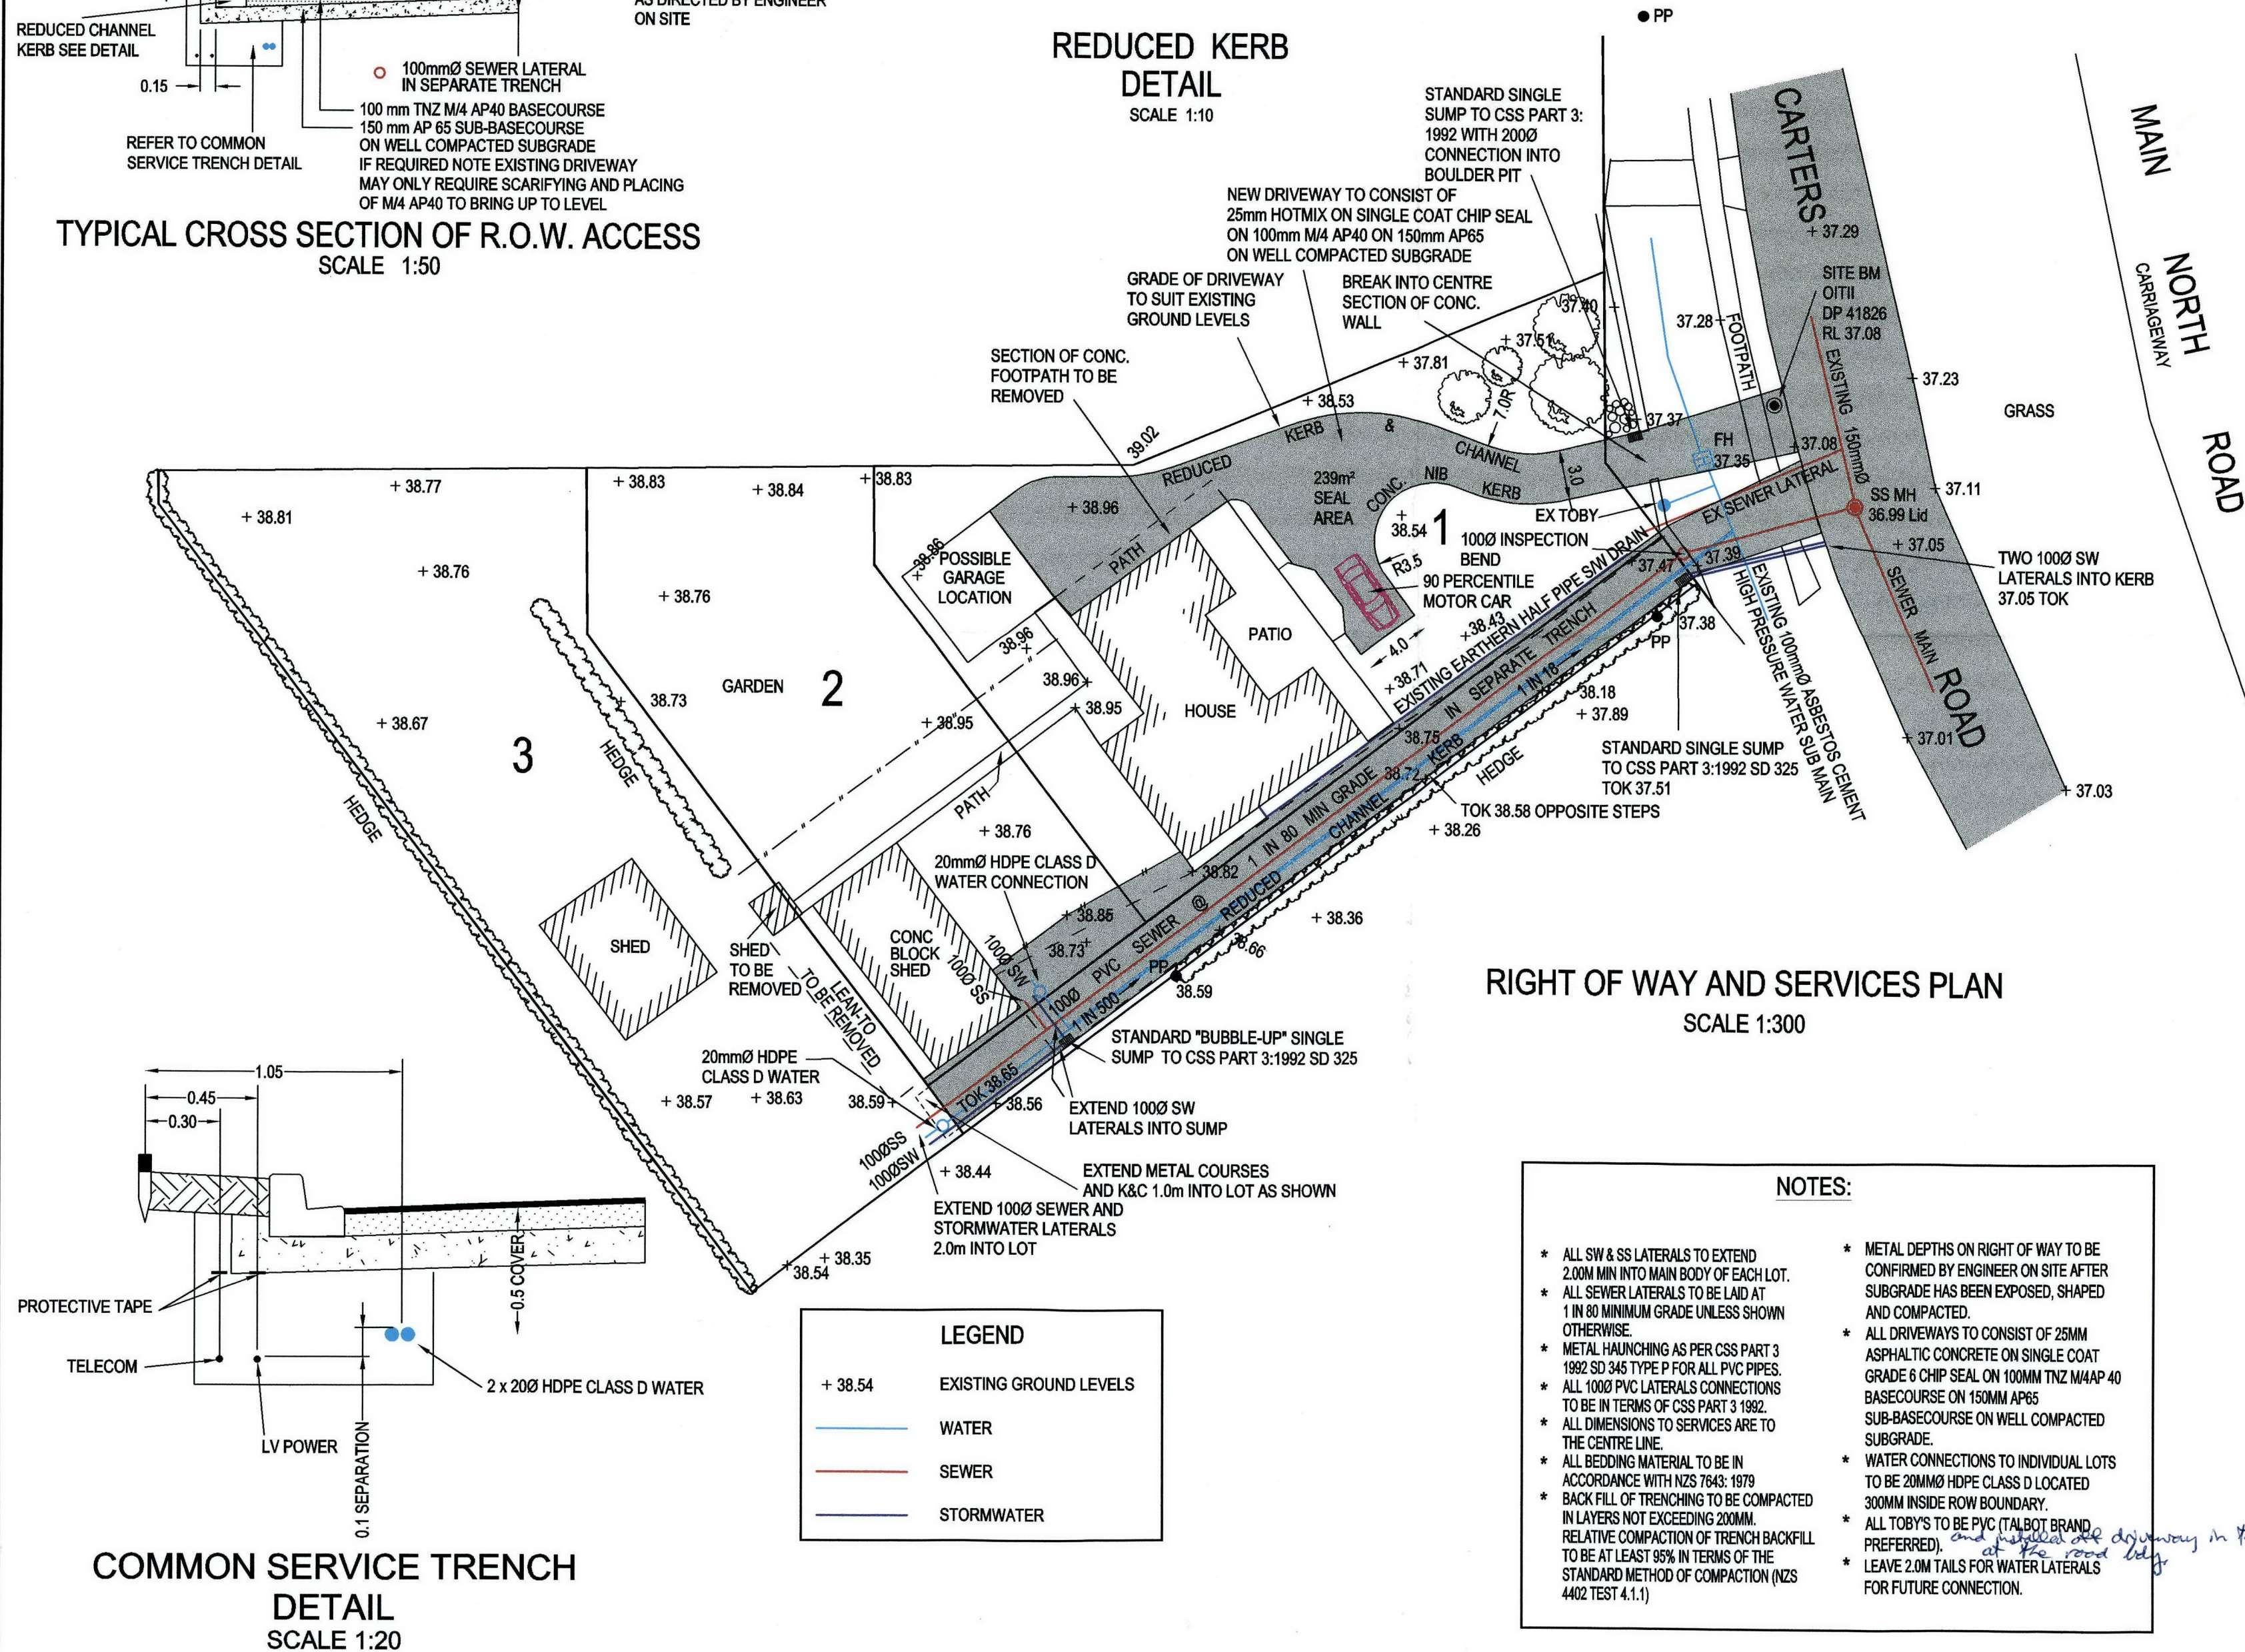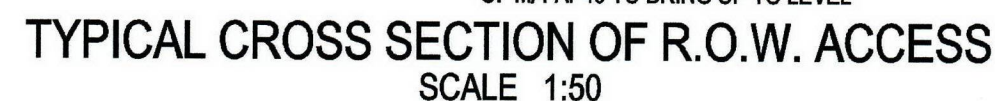

* All heights are in terms of BM UA 98 located on south side of Amberley Beach Road at intersection with State Highway No 1. RL 41.0005 A.M.S.L Lyttelton (1937) datum.

C	18.7.00	COMMON SERVICES TRENCH MOVED	SMR	SMR	SMR
B	11.7.00	HDC APPROVAL	SMR	SMR	SMR
A	30.5.00	PRELIMINARY	ASM	SMR	SMR
Rev	Date	Revision Details	By	Ver.	App

Connell Wagner

Connell Wagner Limited
First Floor 320 High Street (PO Box 329)
Rangiora New Zealand

Telephone: +64 3 313 8776
Facsimile: +64 3 313 6035
Email: cwrangiora@extra.co.nz

A person using Connell Wagner drawings and other data accepts the risk of:

1. using the drawings and other data in electronic form without requesting and checking them for accuracy against the original hard copy versions;
2. using the drawings or other data for any purpose not agreed to in writing by Connell Wagner.

Client:

J T ROBERTSON

Project:

3 LOT URBAN DEVELOPMENT
182 CARTERS ROAD
AMBERLEY

Drawing Title:

EARTHWORKS RIGHT OF WAY AND SERVICES PLAN

Drawn TS	Signed	Date 05/00	Verified SMR	Signed	Date 05/00
Designed ASM	Signed	Date 05/00	Approved SMR	Signed	Date 05/00

CW Project No.	C18880s	Scale:	AS SHOWN
----------------	---------	--------	----------

Drawing No.	4	Revision:	C
-------------	---	-----------	---