

16mm 35mm

BUILDING FILE

Code No. 403 / 191






Subject SEWER CONNECTION
Dwg

Permit No R. 10054

Date 7.10.70
16.4.64


No. Sheets 1

403/191

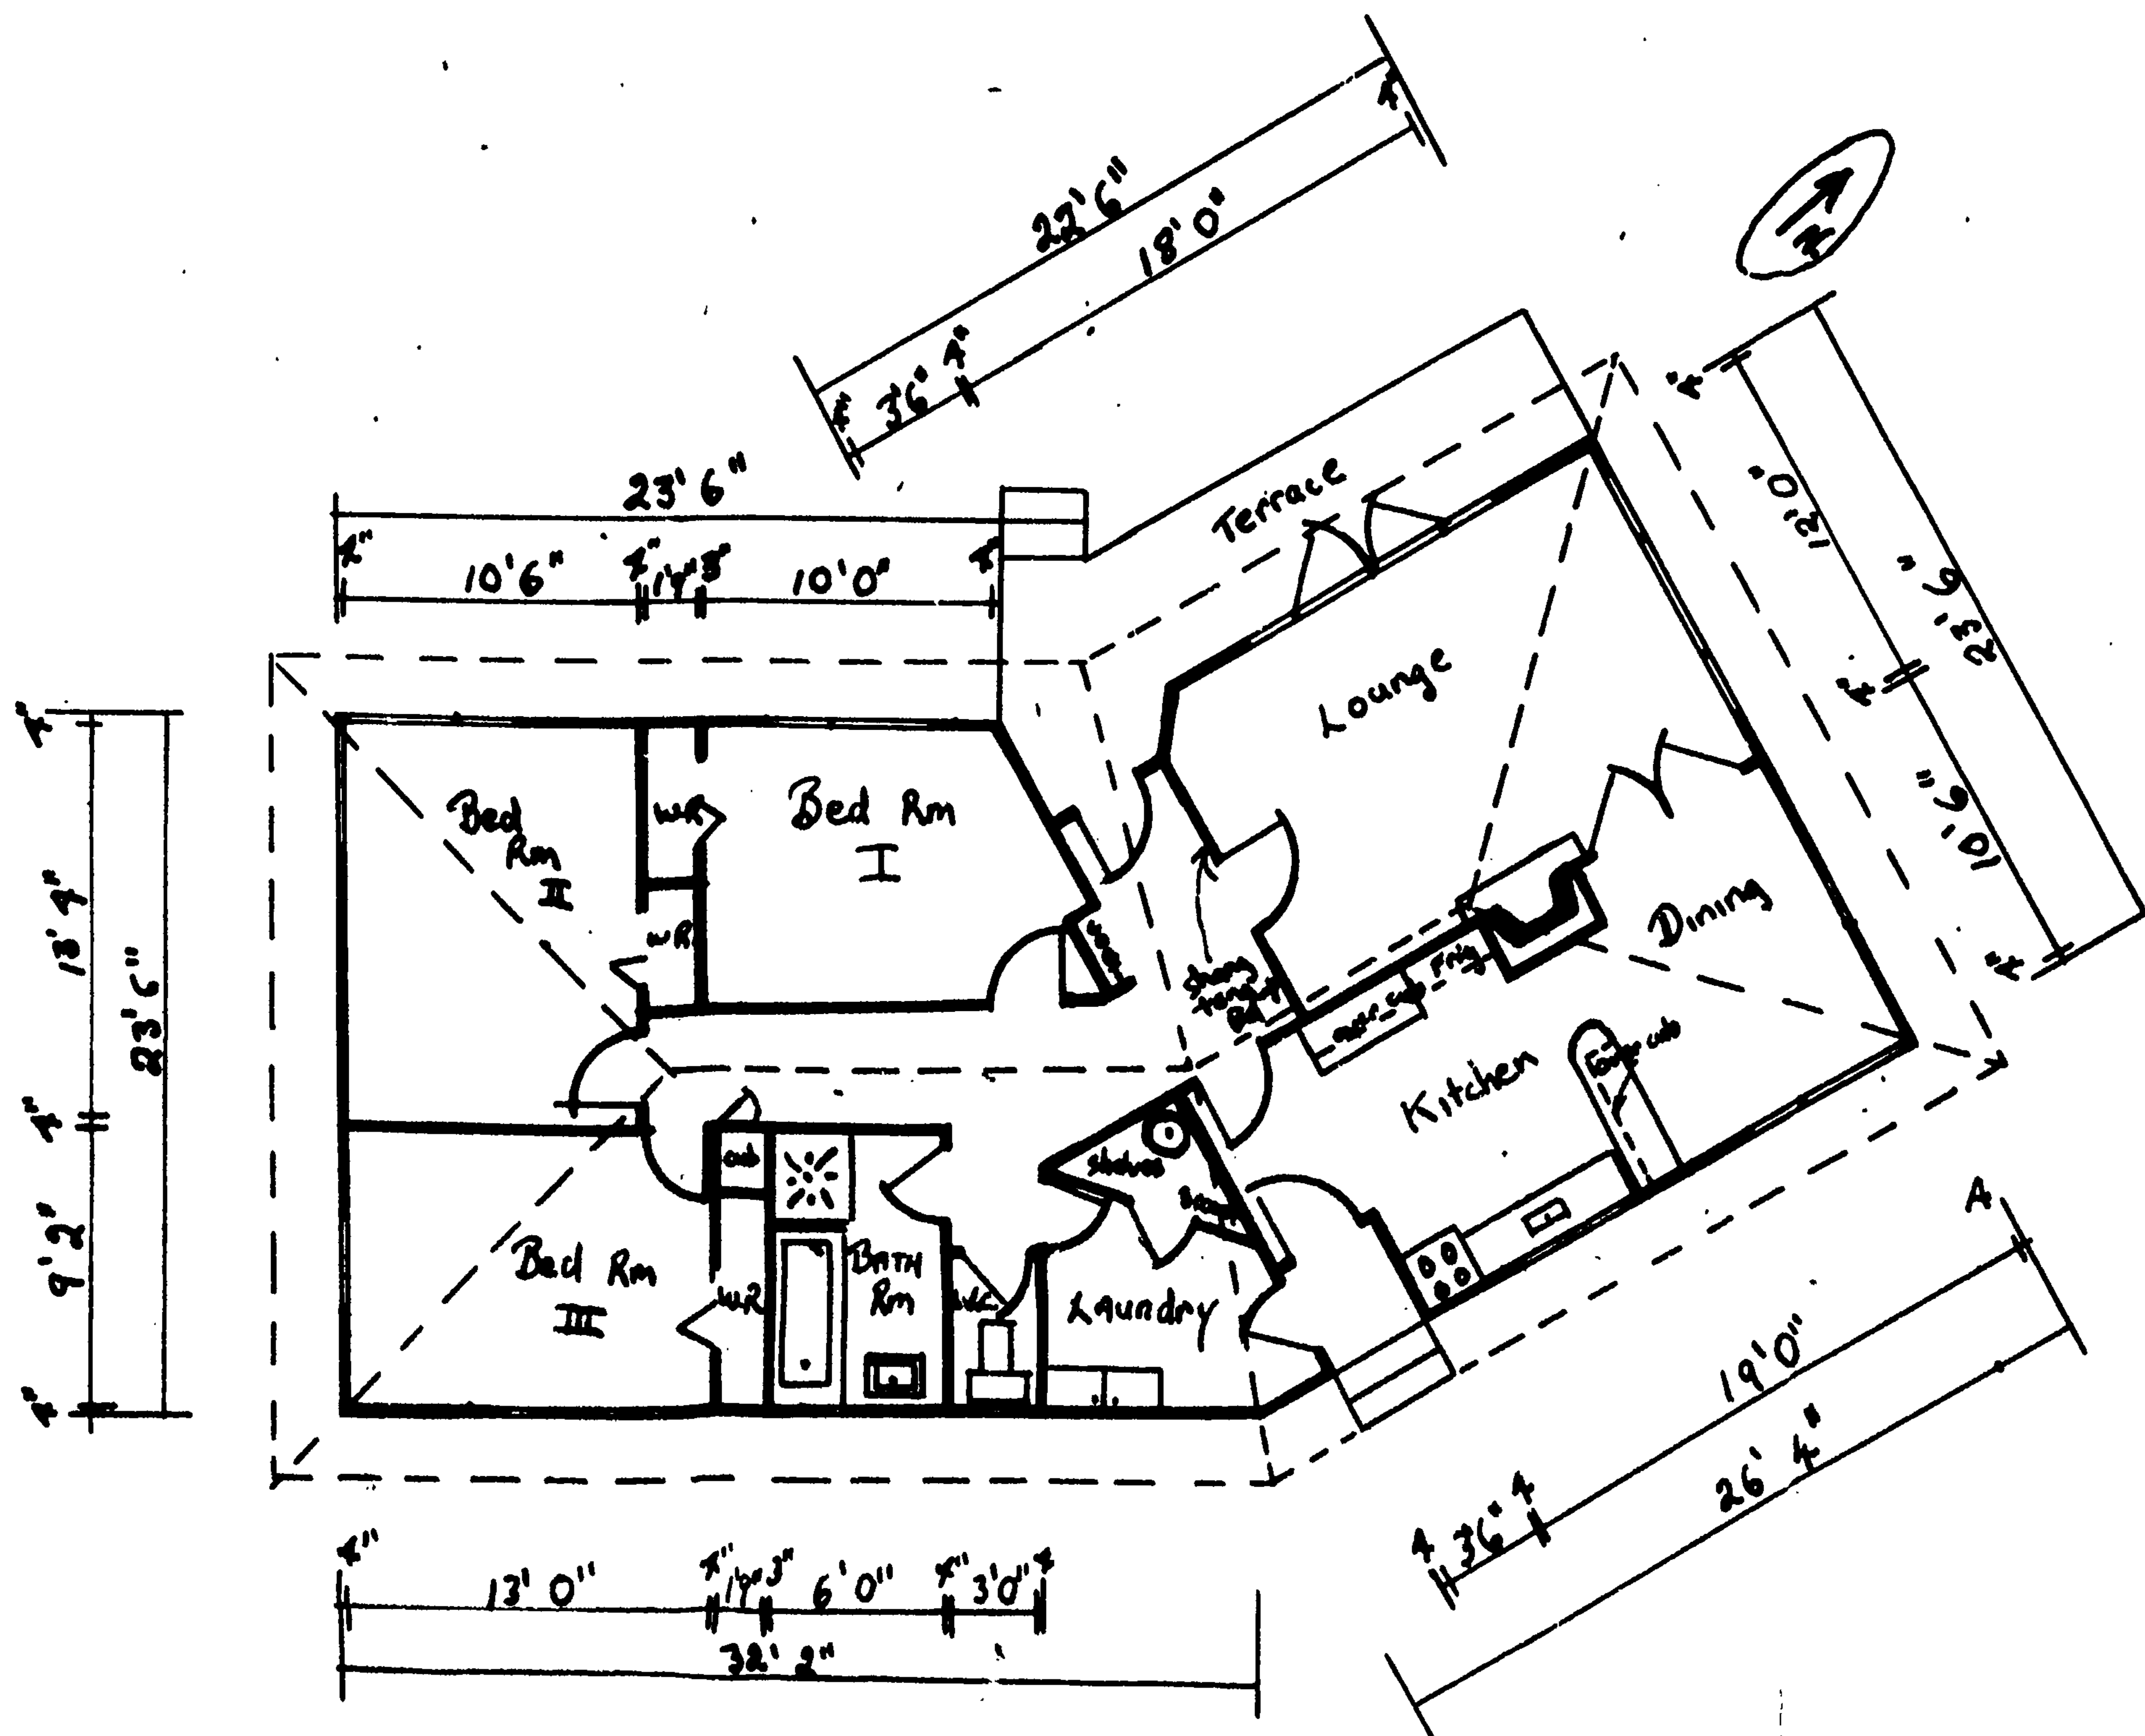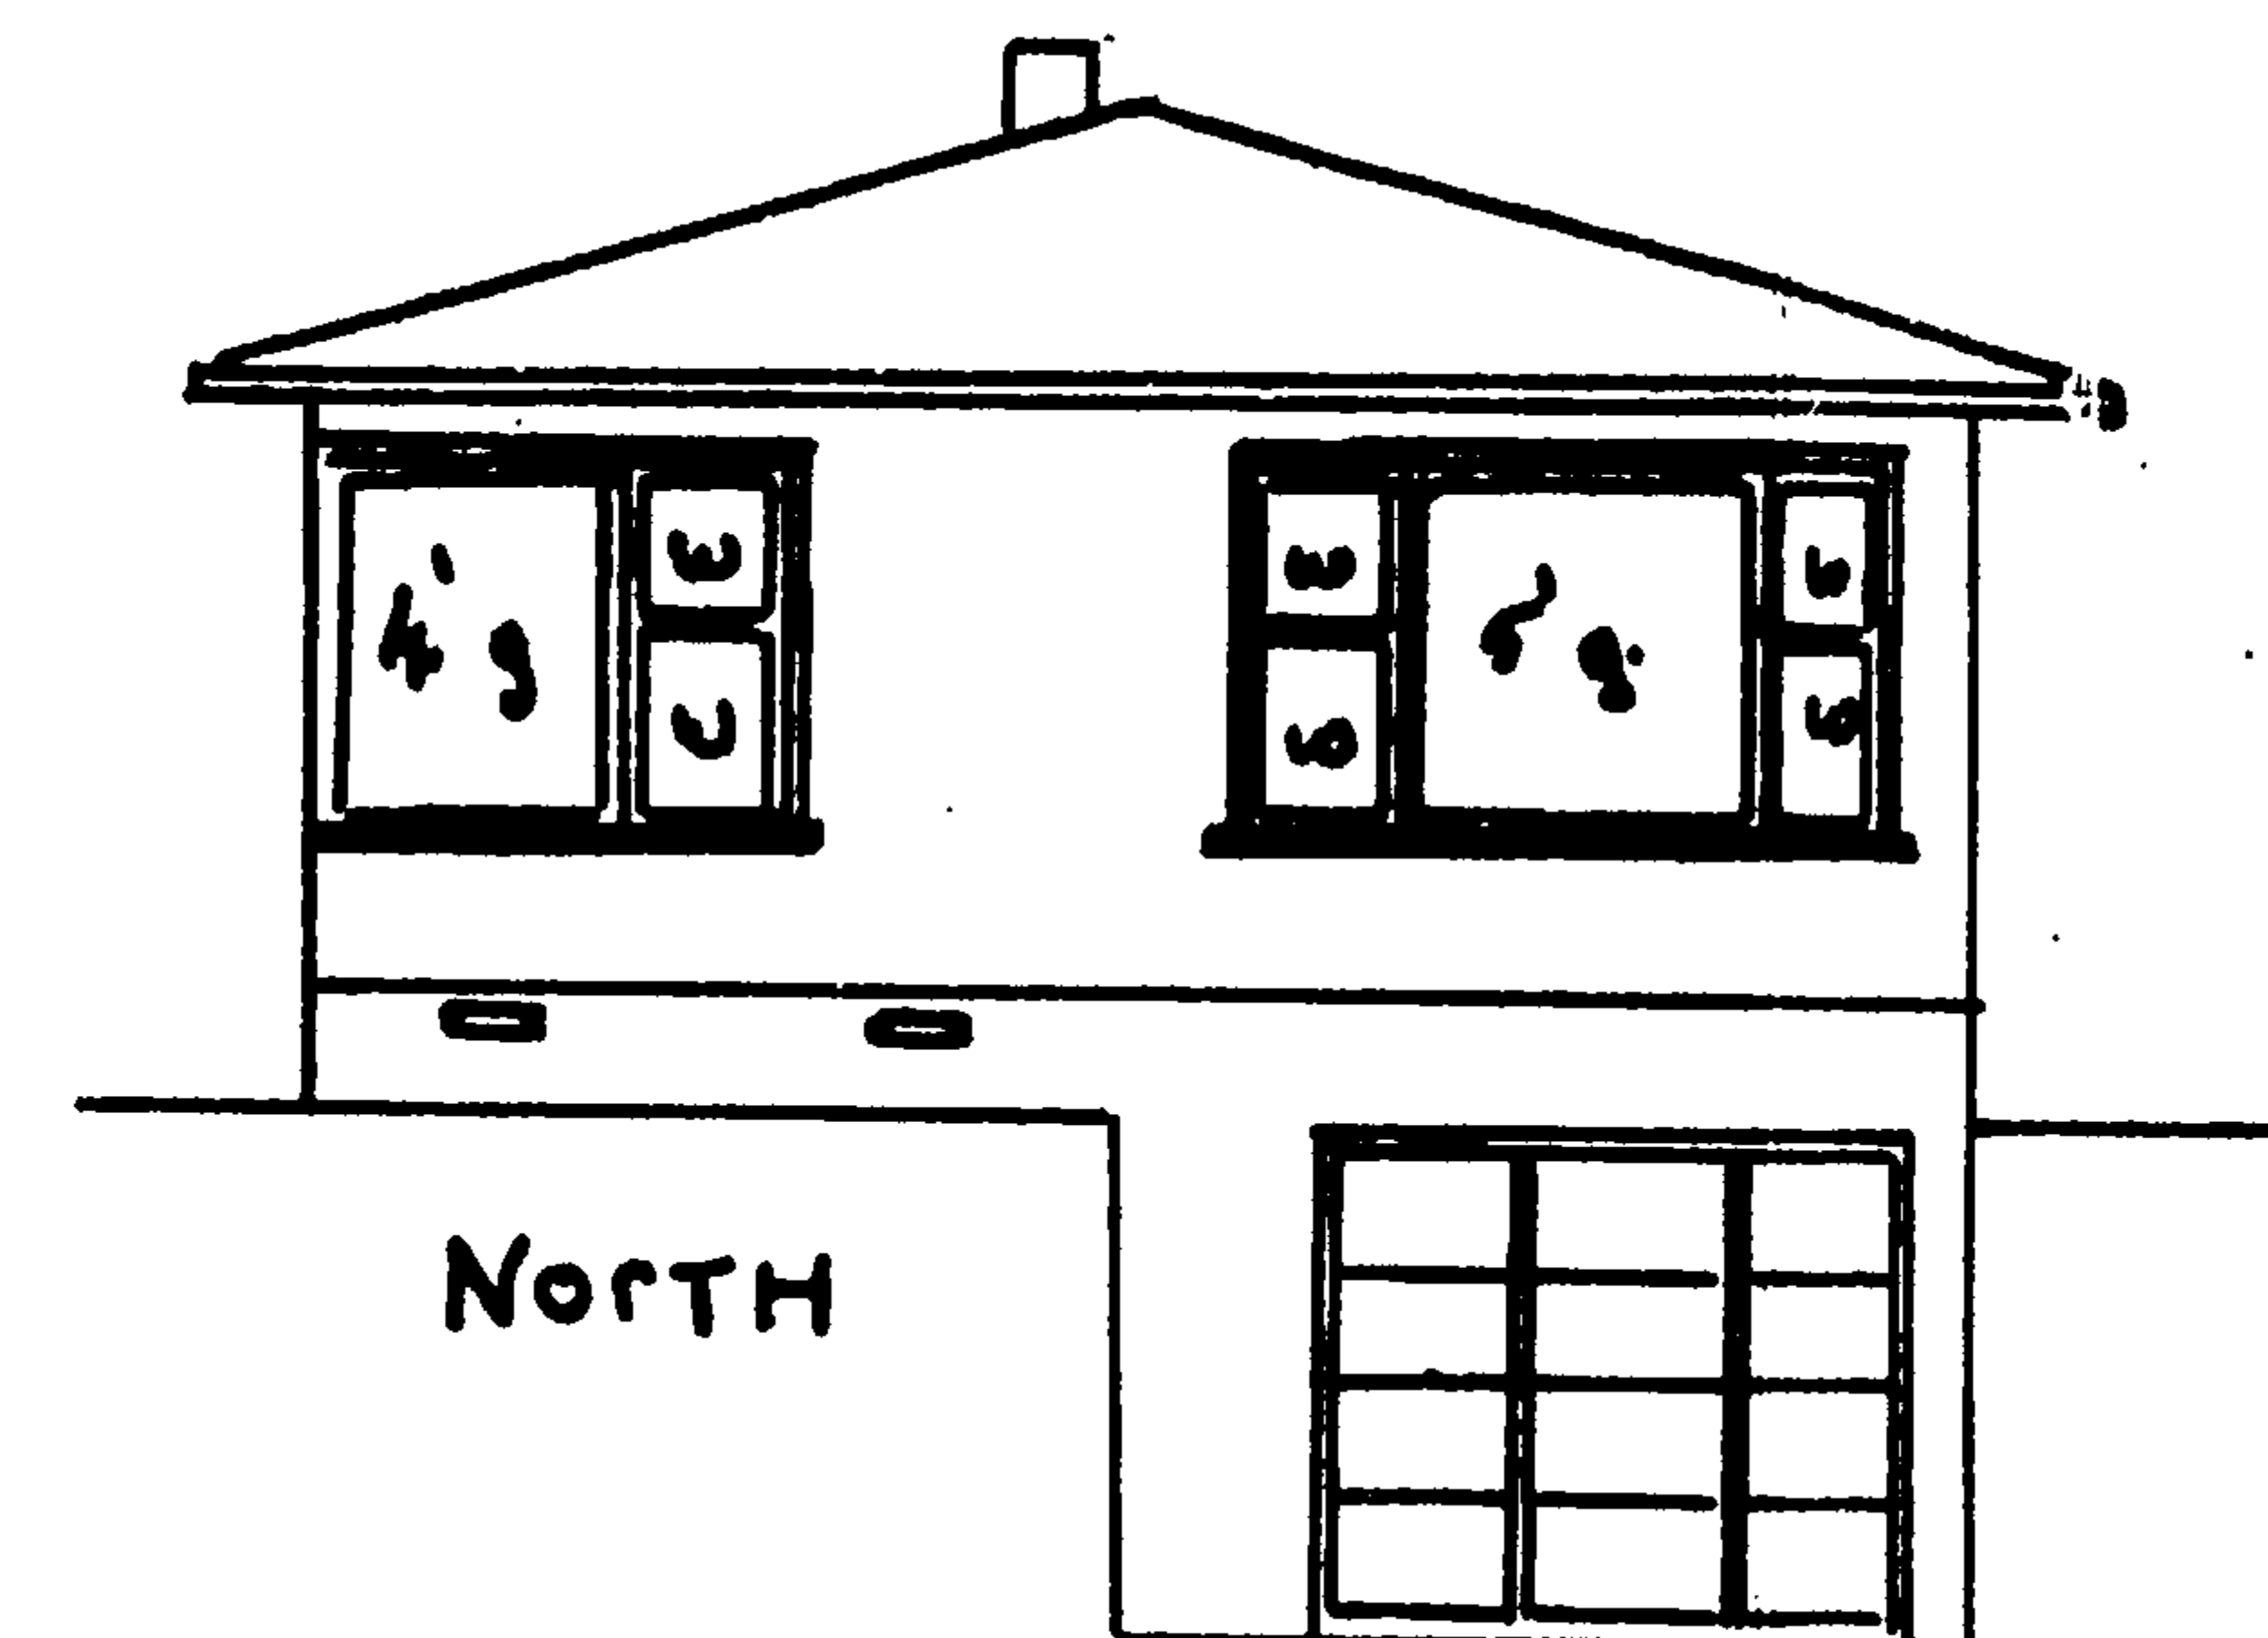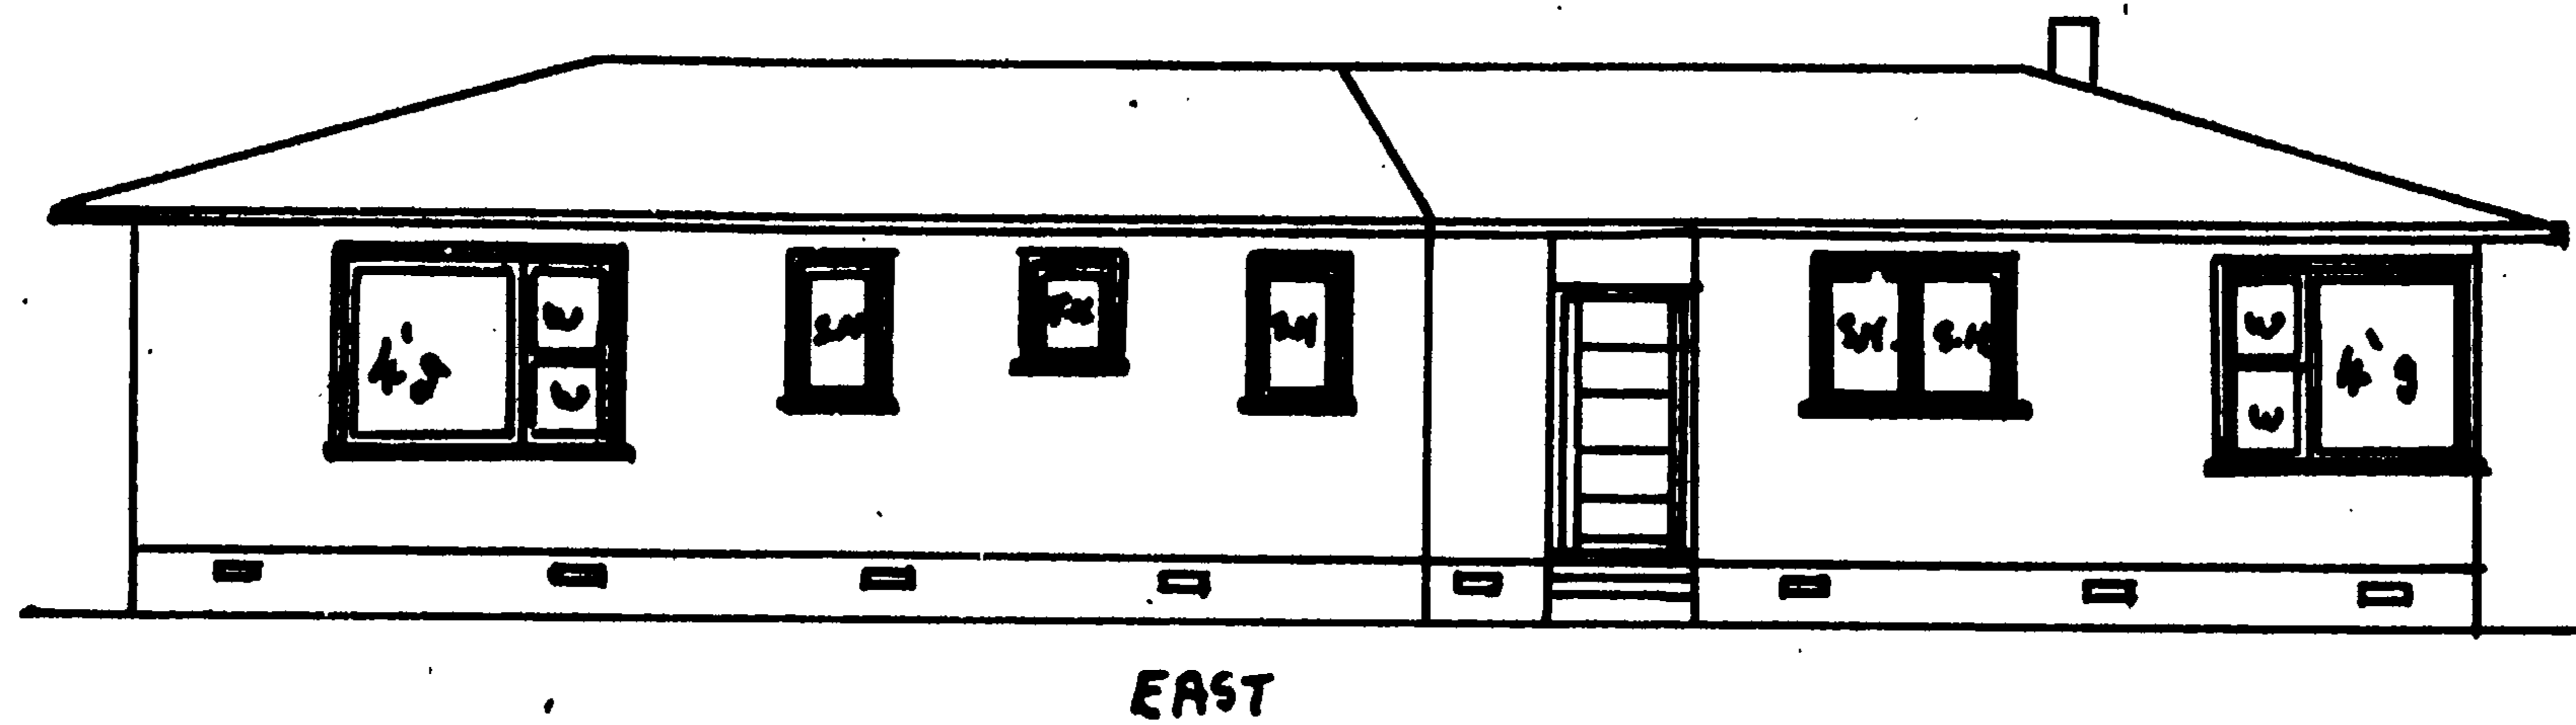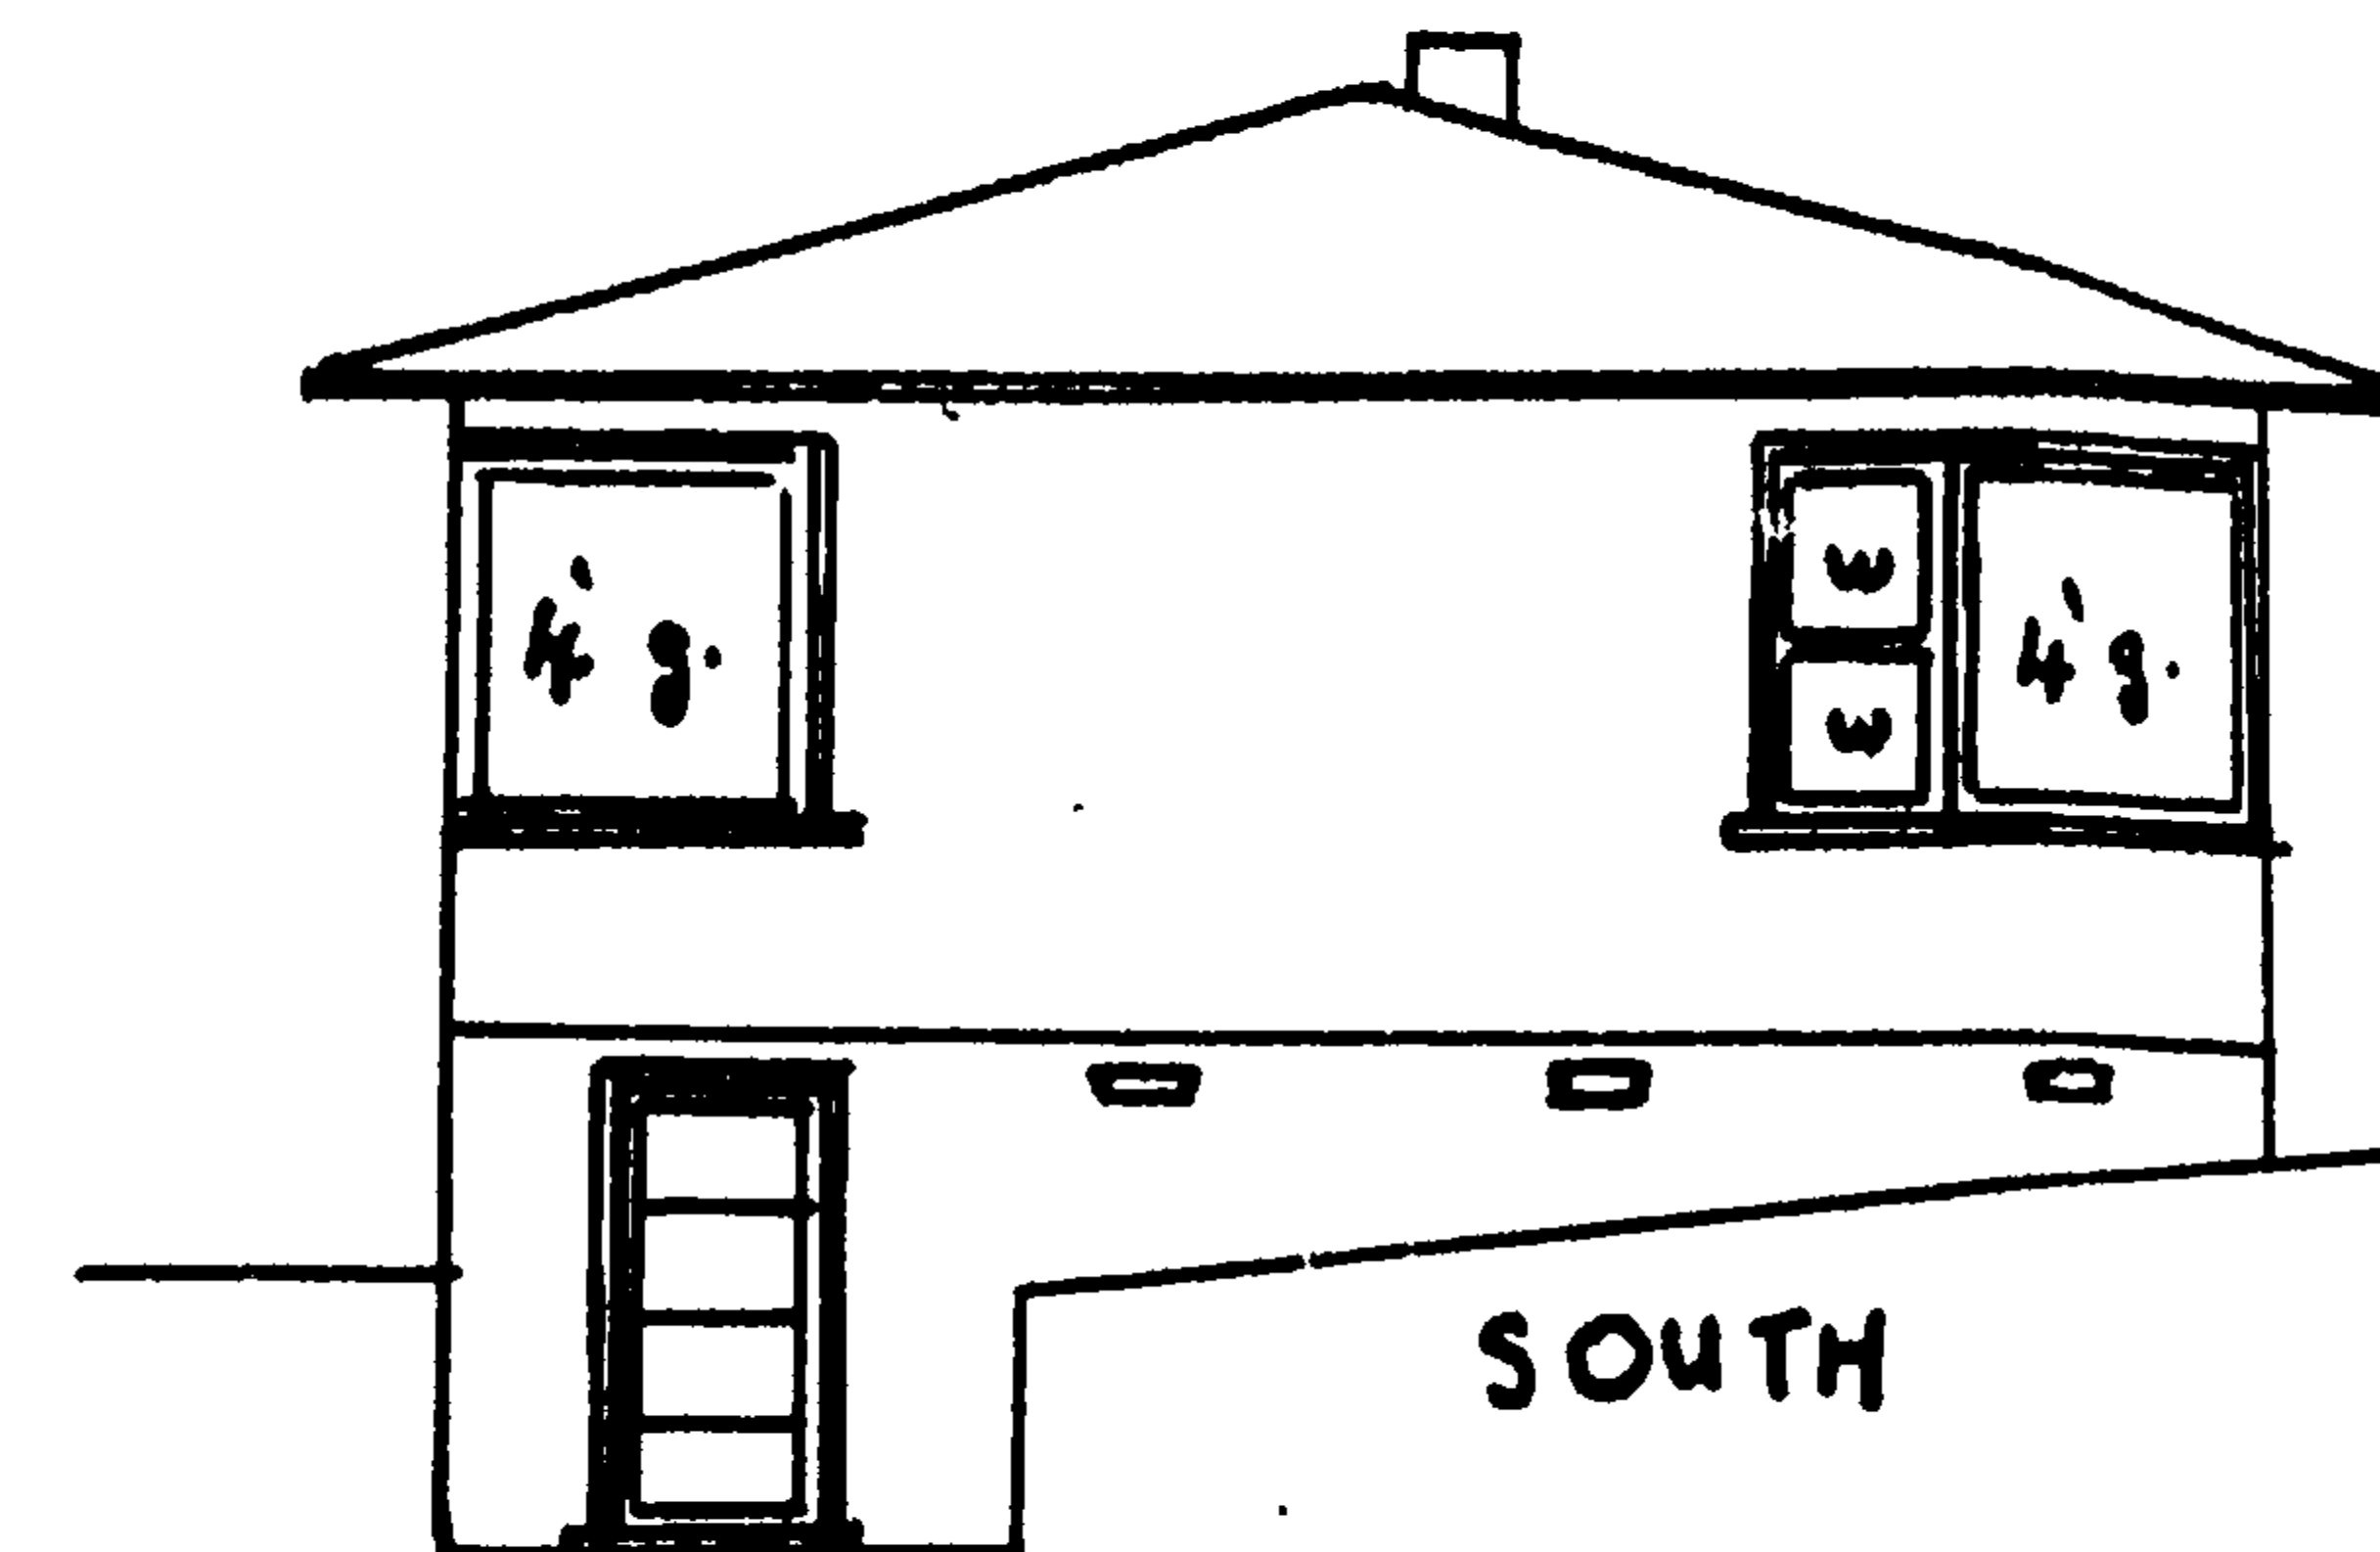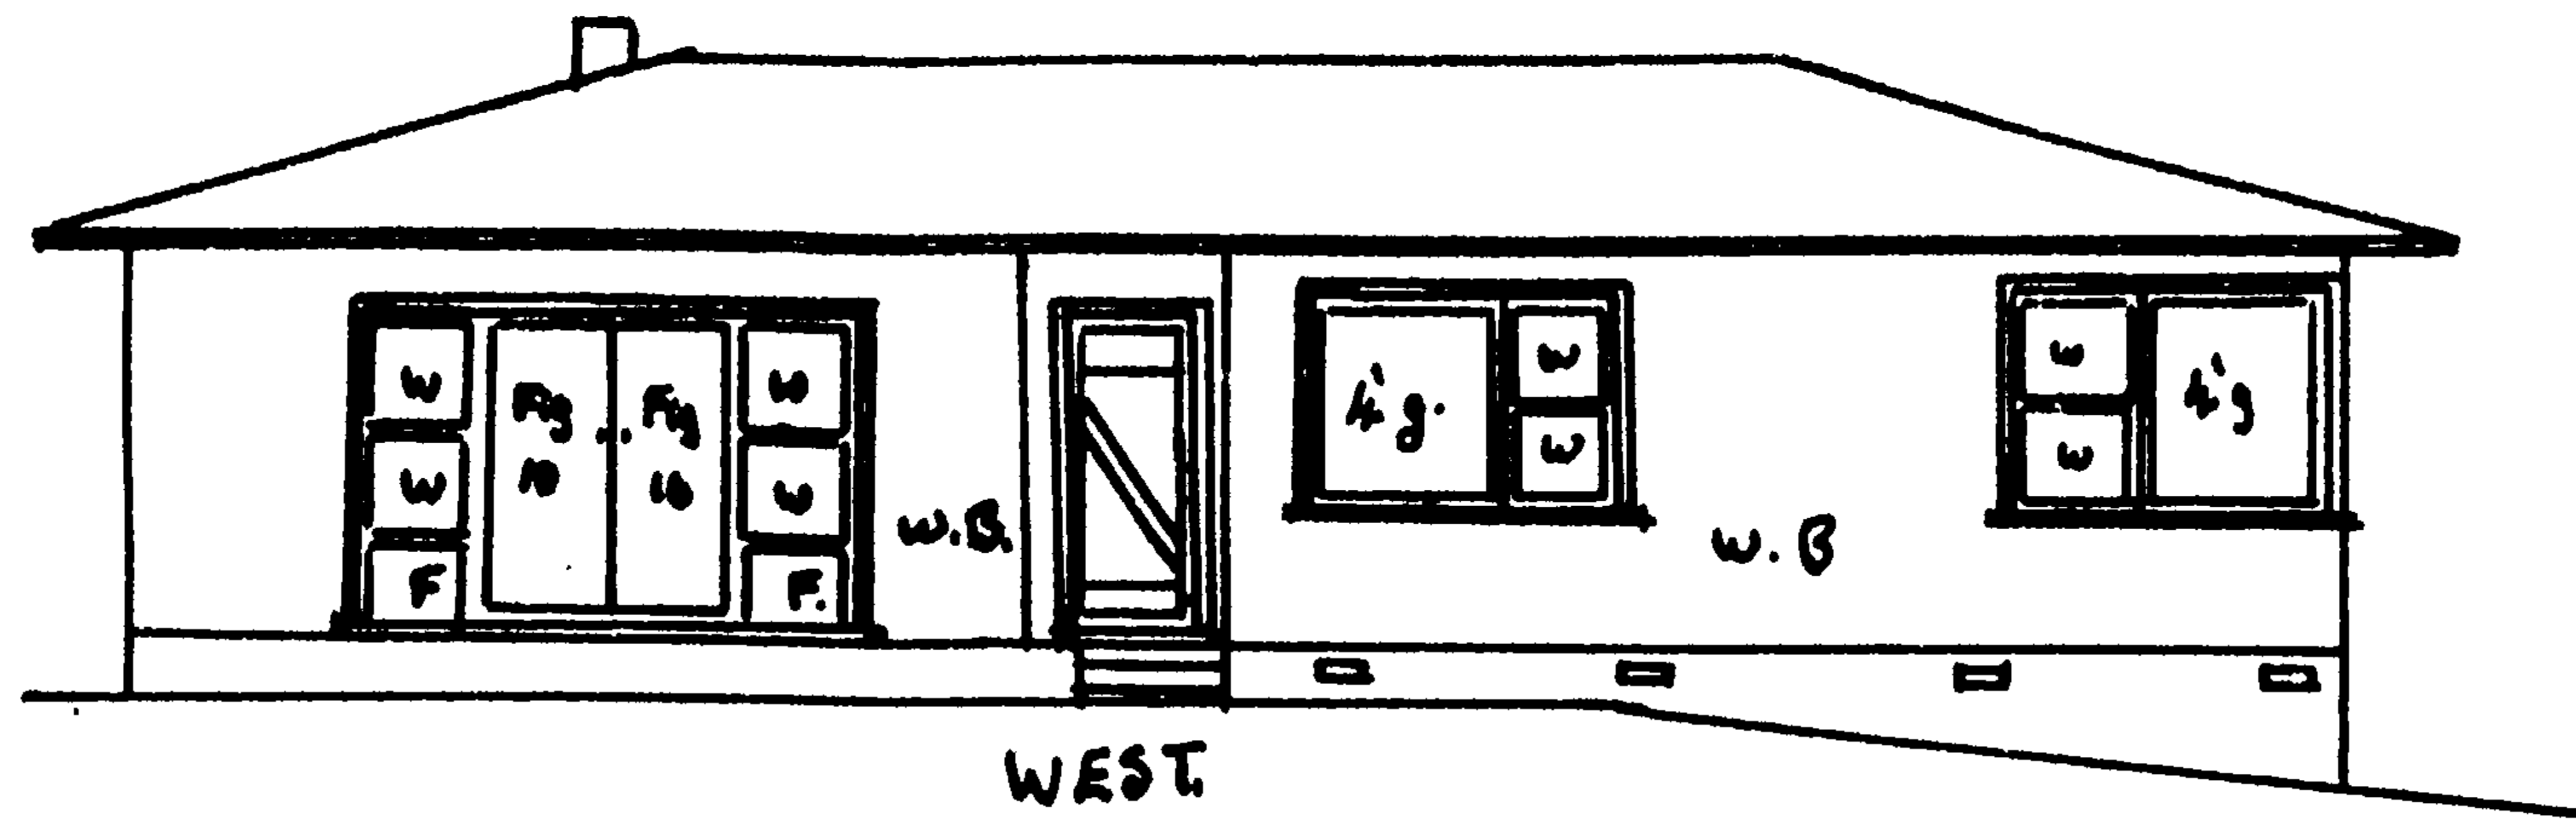

PROPOSED RESIDENCE
FOR MR. D. HENDERSON
OF. No 4. GREY DIST PT. 14
D.P. 2027

DRAWN BY: D. S. GRIFFIN
1928, ROBERTS & CO.
761, QUEEN ST. W. TORONTO, ONT.
BUILDER

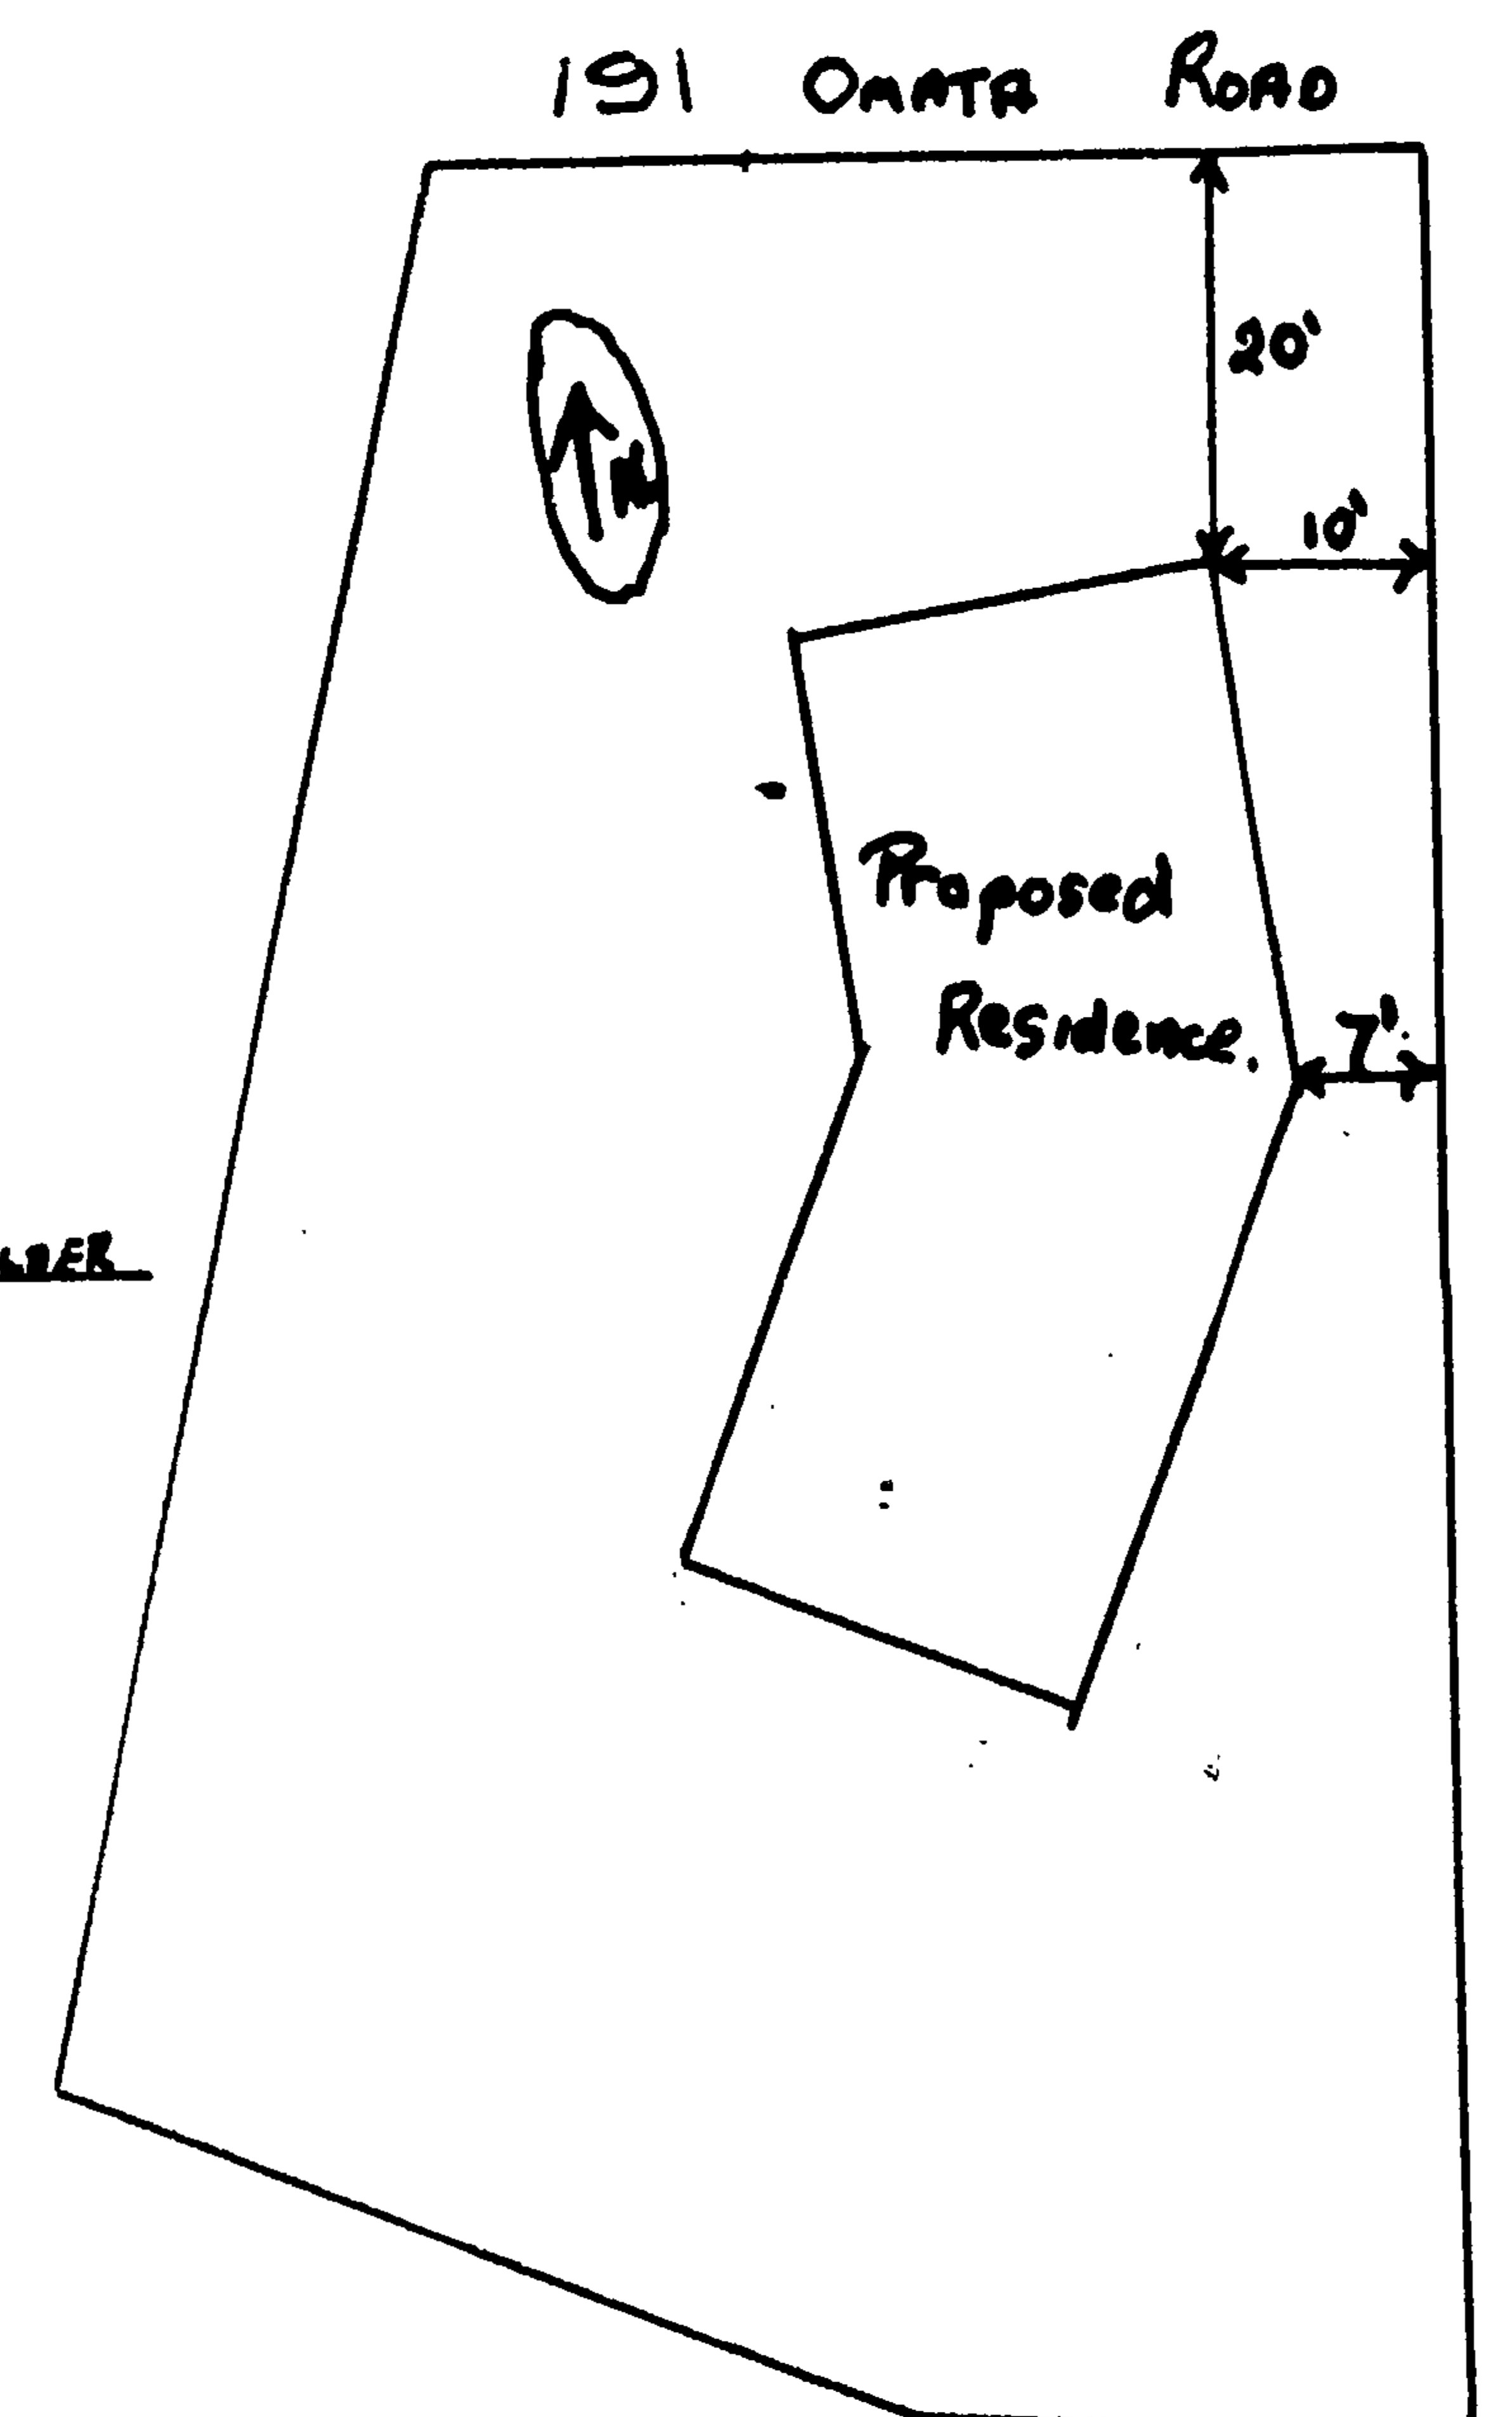

PLANNED BY: J. C. GRIFFIN
ARCHT.

17.4 64.

Approved for copy, use, filing and
cancellation

N. G. T. C. City Engineer

Date: 16/12/64 Per: J.K.