


COPY

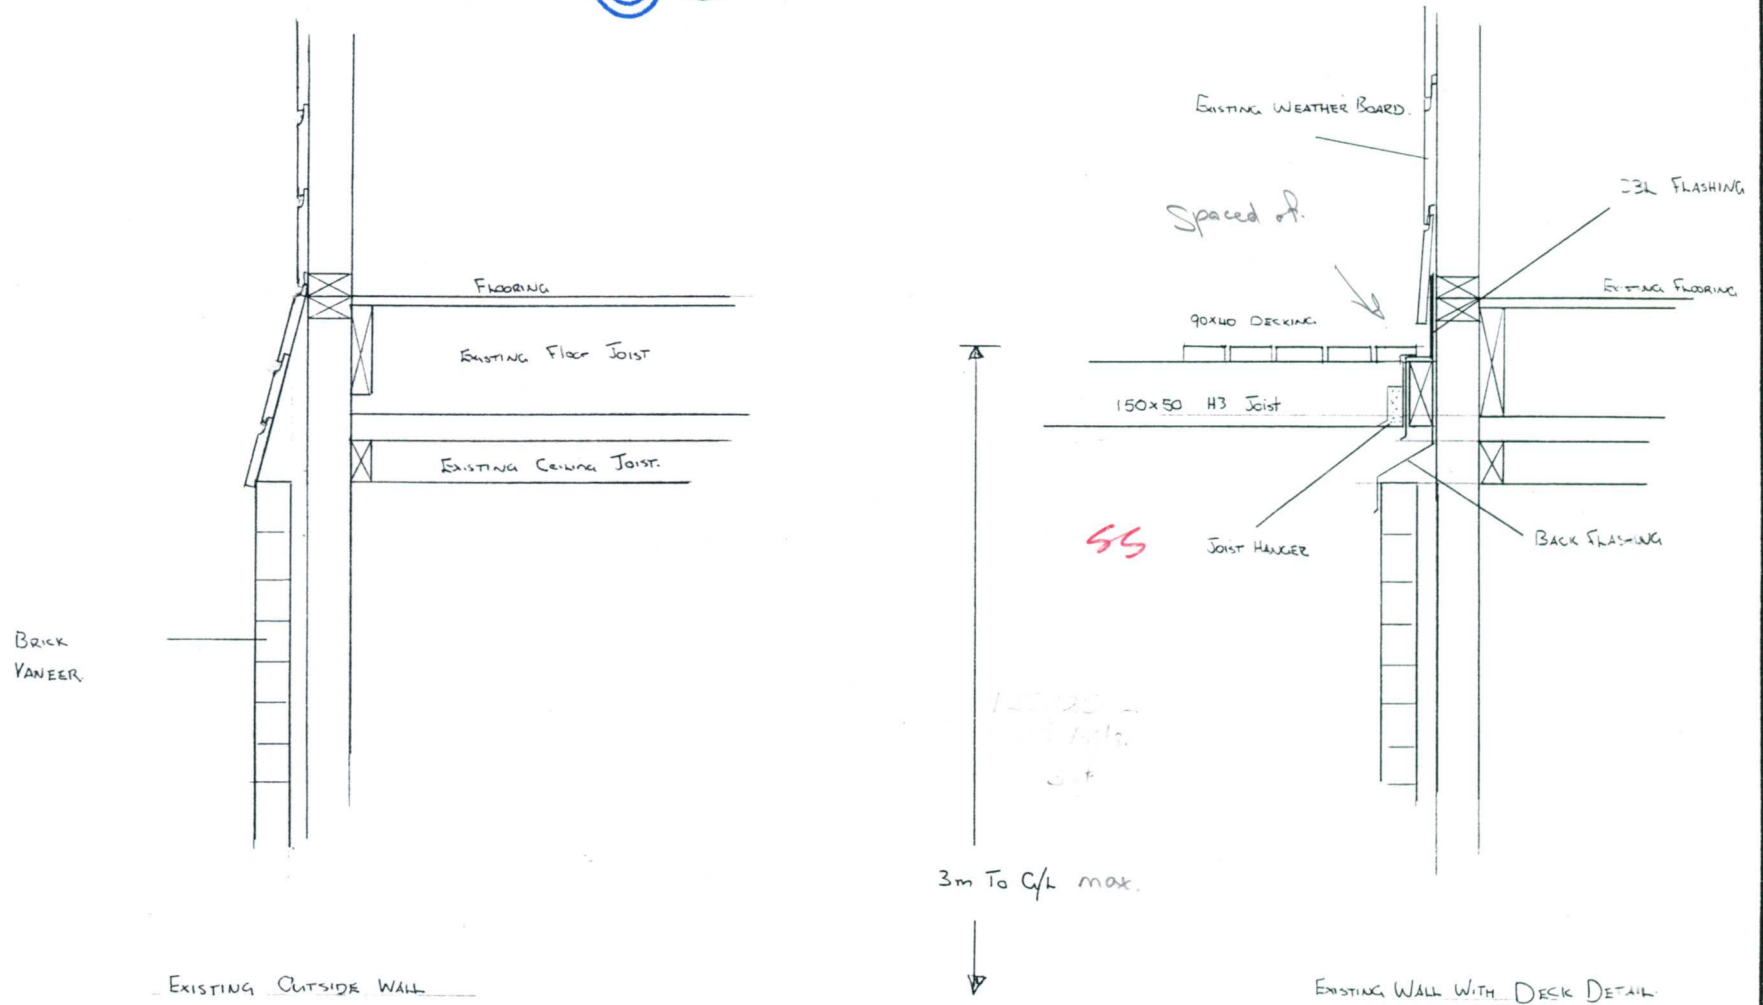

DRAWN BY

DRAWING No.

DATE

SCALE

CROSS SECTION M IRWIN

Chris Leith Builder Ltd

24 Pomona Street
Gore

Phone (03) 208-8300
Cell (025) 271 5003