


LES NAUGHTON 9 MEADOW ST LUMSDEN

3111/9/24808

(F)

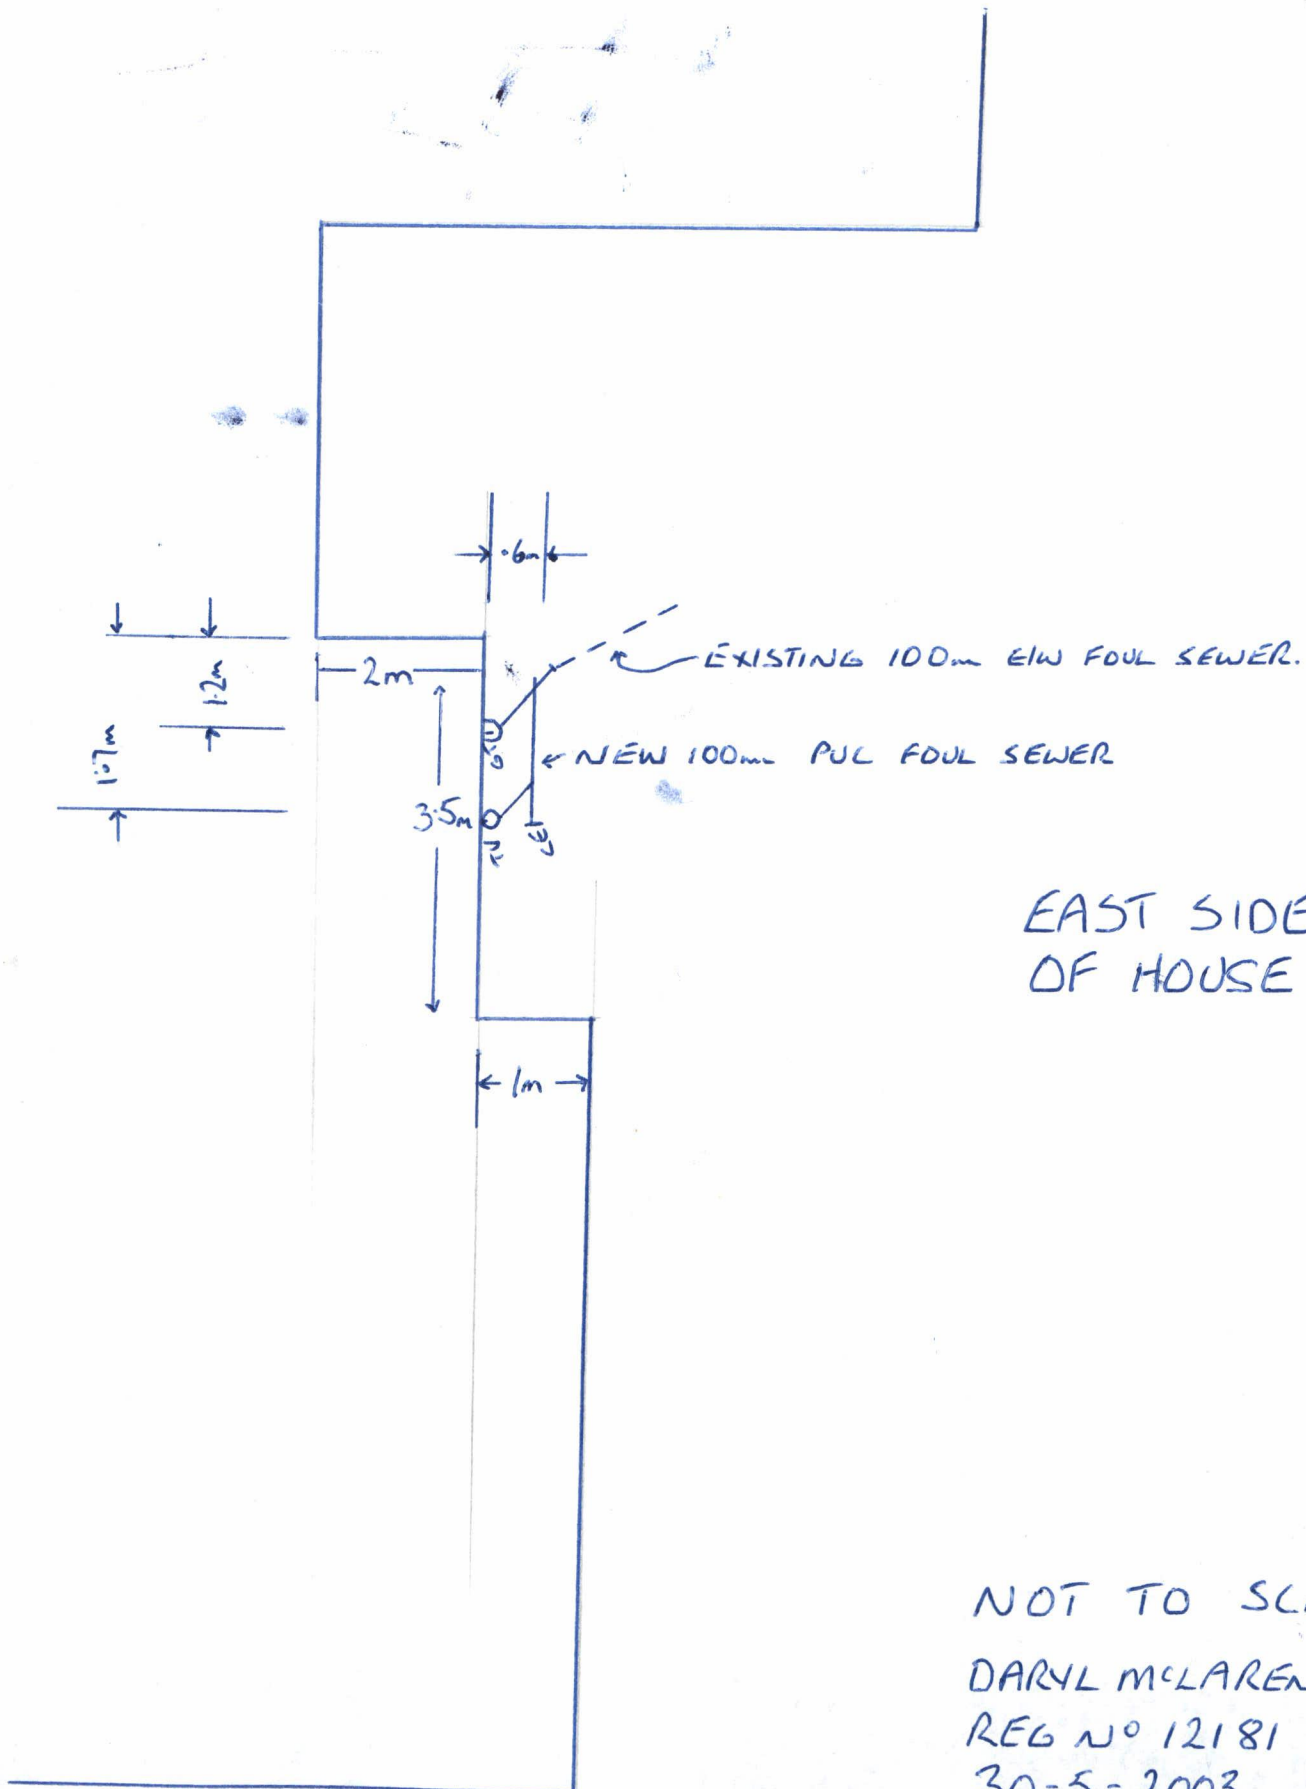

NOT TO SCALE


DARYL McLAREN

REG NO 12181

30-5-2003.


[Signature]

STEEL BEAM TO TIMBER CONNECTION DETAIL

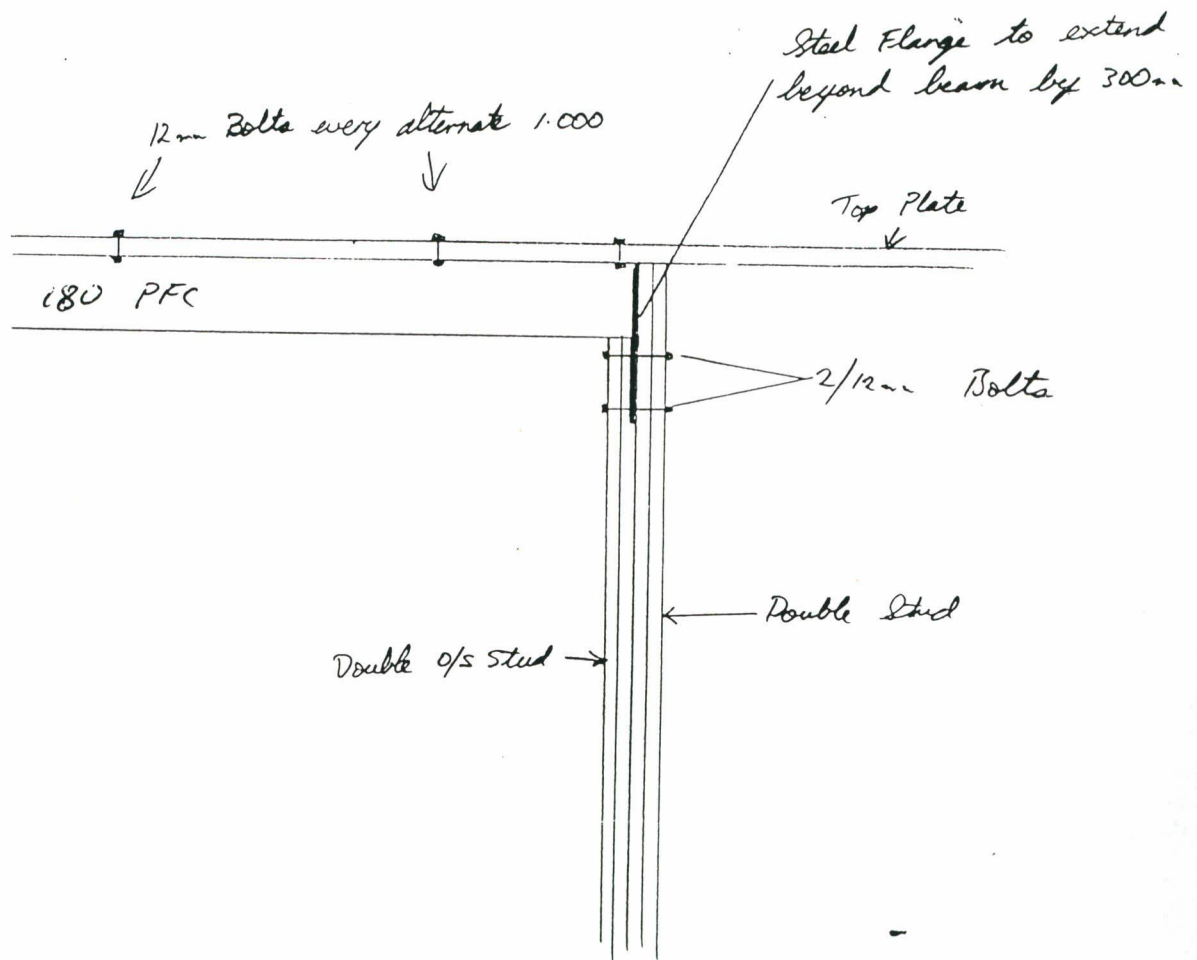


beam details

5000mm

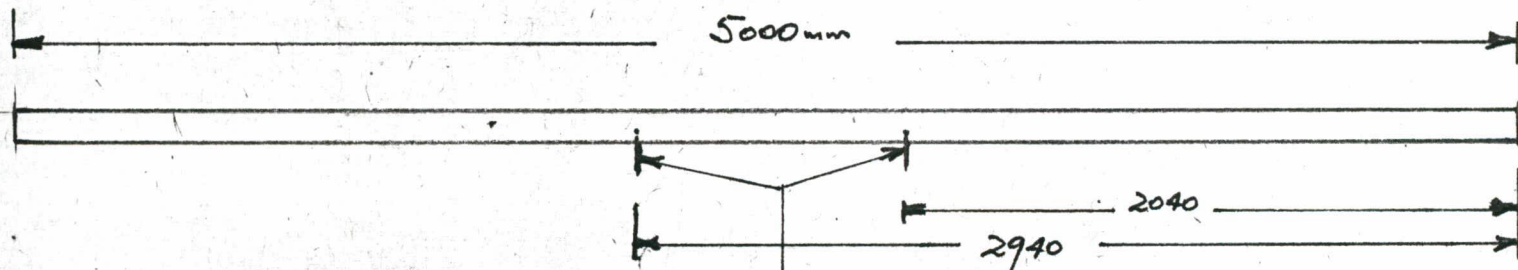

Steel plate welded
to carry beams to outside wall
2 12mm clearance holes in
in each bracket

Weld steel plates
to ends of
I iron 300 mm
past iron

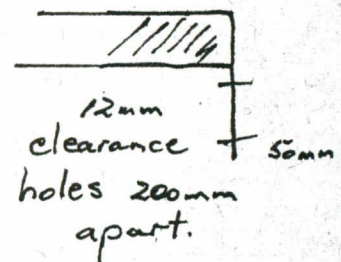

ston,
works at 9 Meadow St. Lumsden

