


Rec 23.10.81

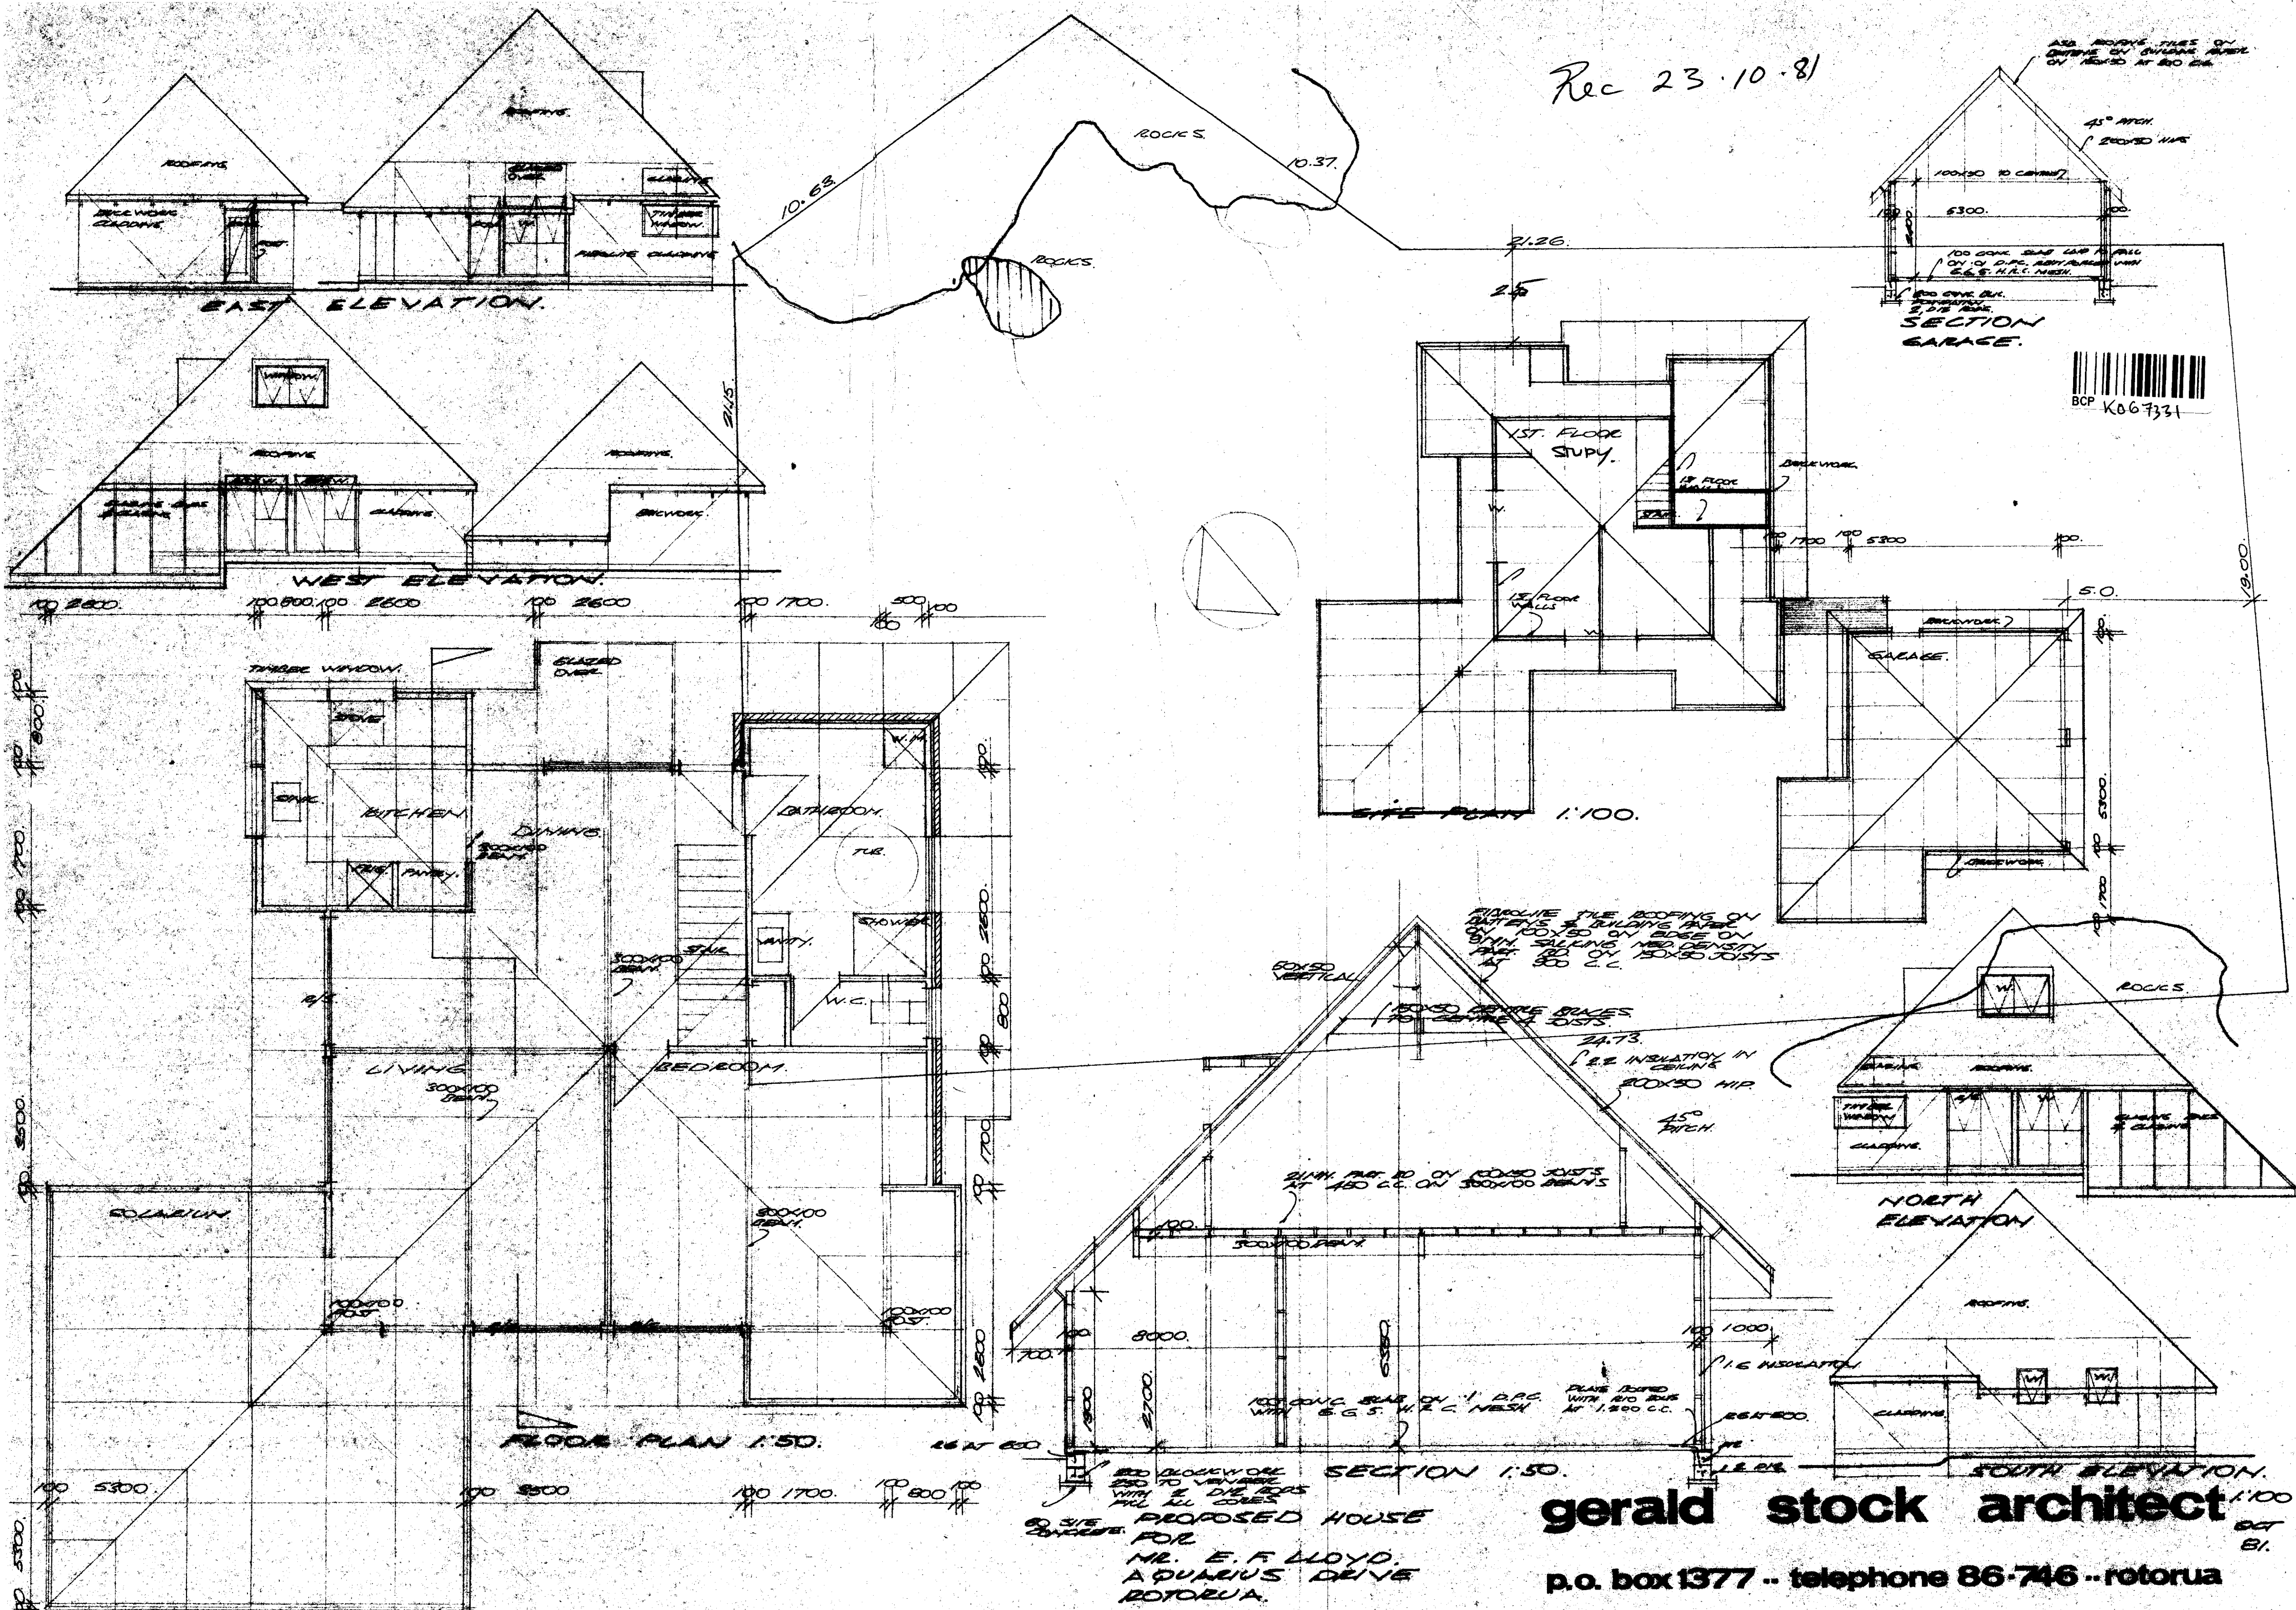

PROPOSED HOUSE
MR. E. F. LLOYD
AQUARIUS DRIVE
ROTORUA.

gerald stock architect
p.o. box 1377 .. telephone 86-746 .. rotorua

PLANS APPROVED SUBJECT TO ALL RE
QUIREMENTS OF THE BY-LAWS AND
HEALTH DEPT. BEING FULLY COMPLIED
WITH.

Date 23.10.8 Permit Number K06331
Inspector [Signature]

LABOUR DEPT. STAMP PERMITS

THIS PERMIT DOES NOT RELIEVE YOU OF
OBLIGATION UNDER SHOPS & OFFICES ACT,
FACTORY ACT AND CONSTRUCTION ACT