


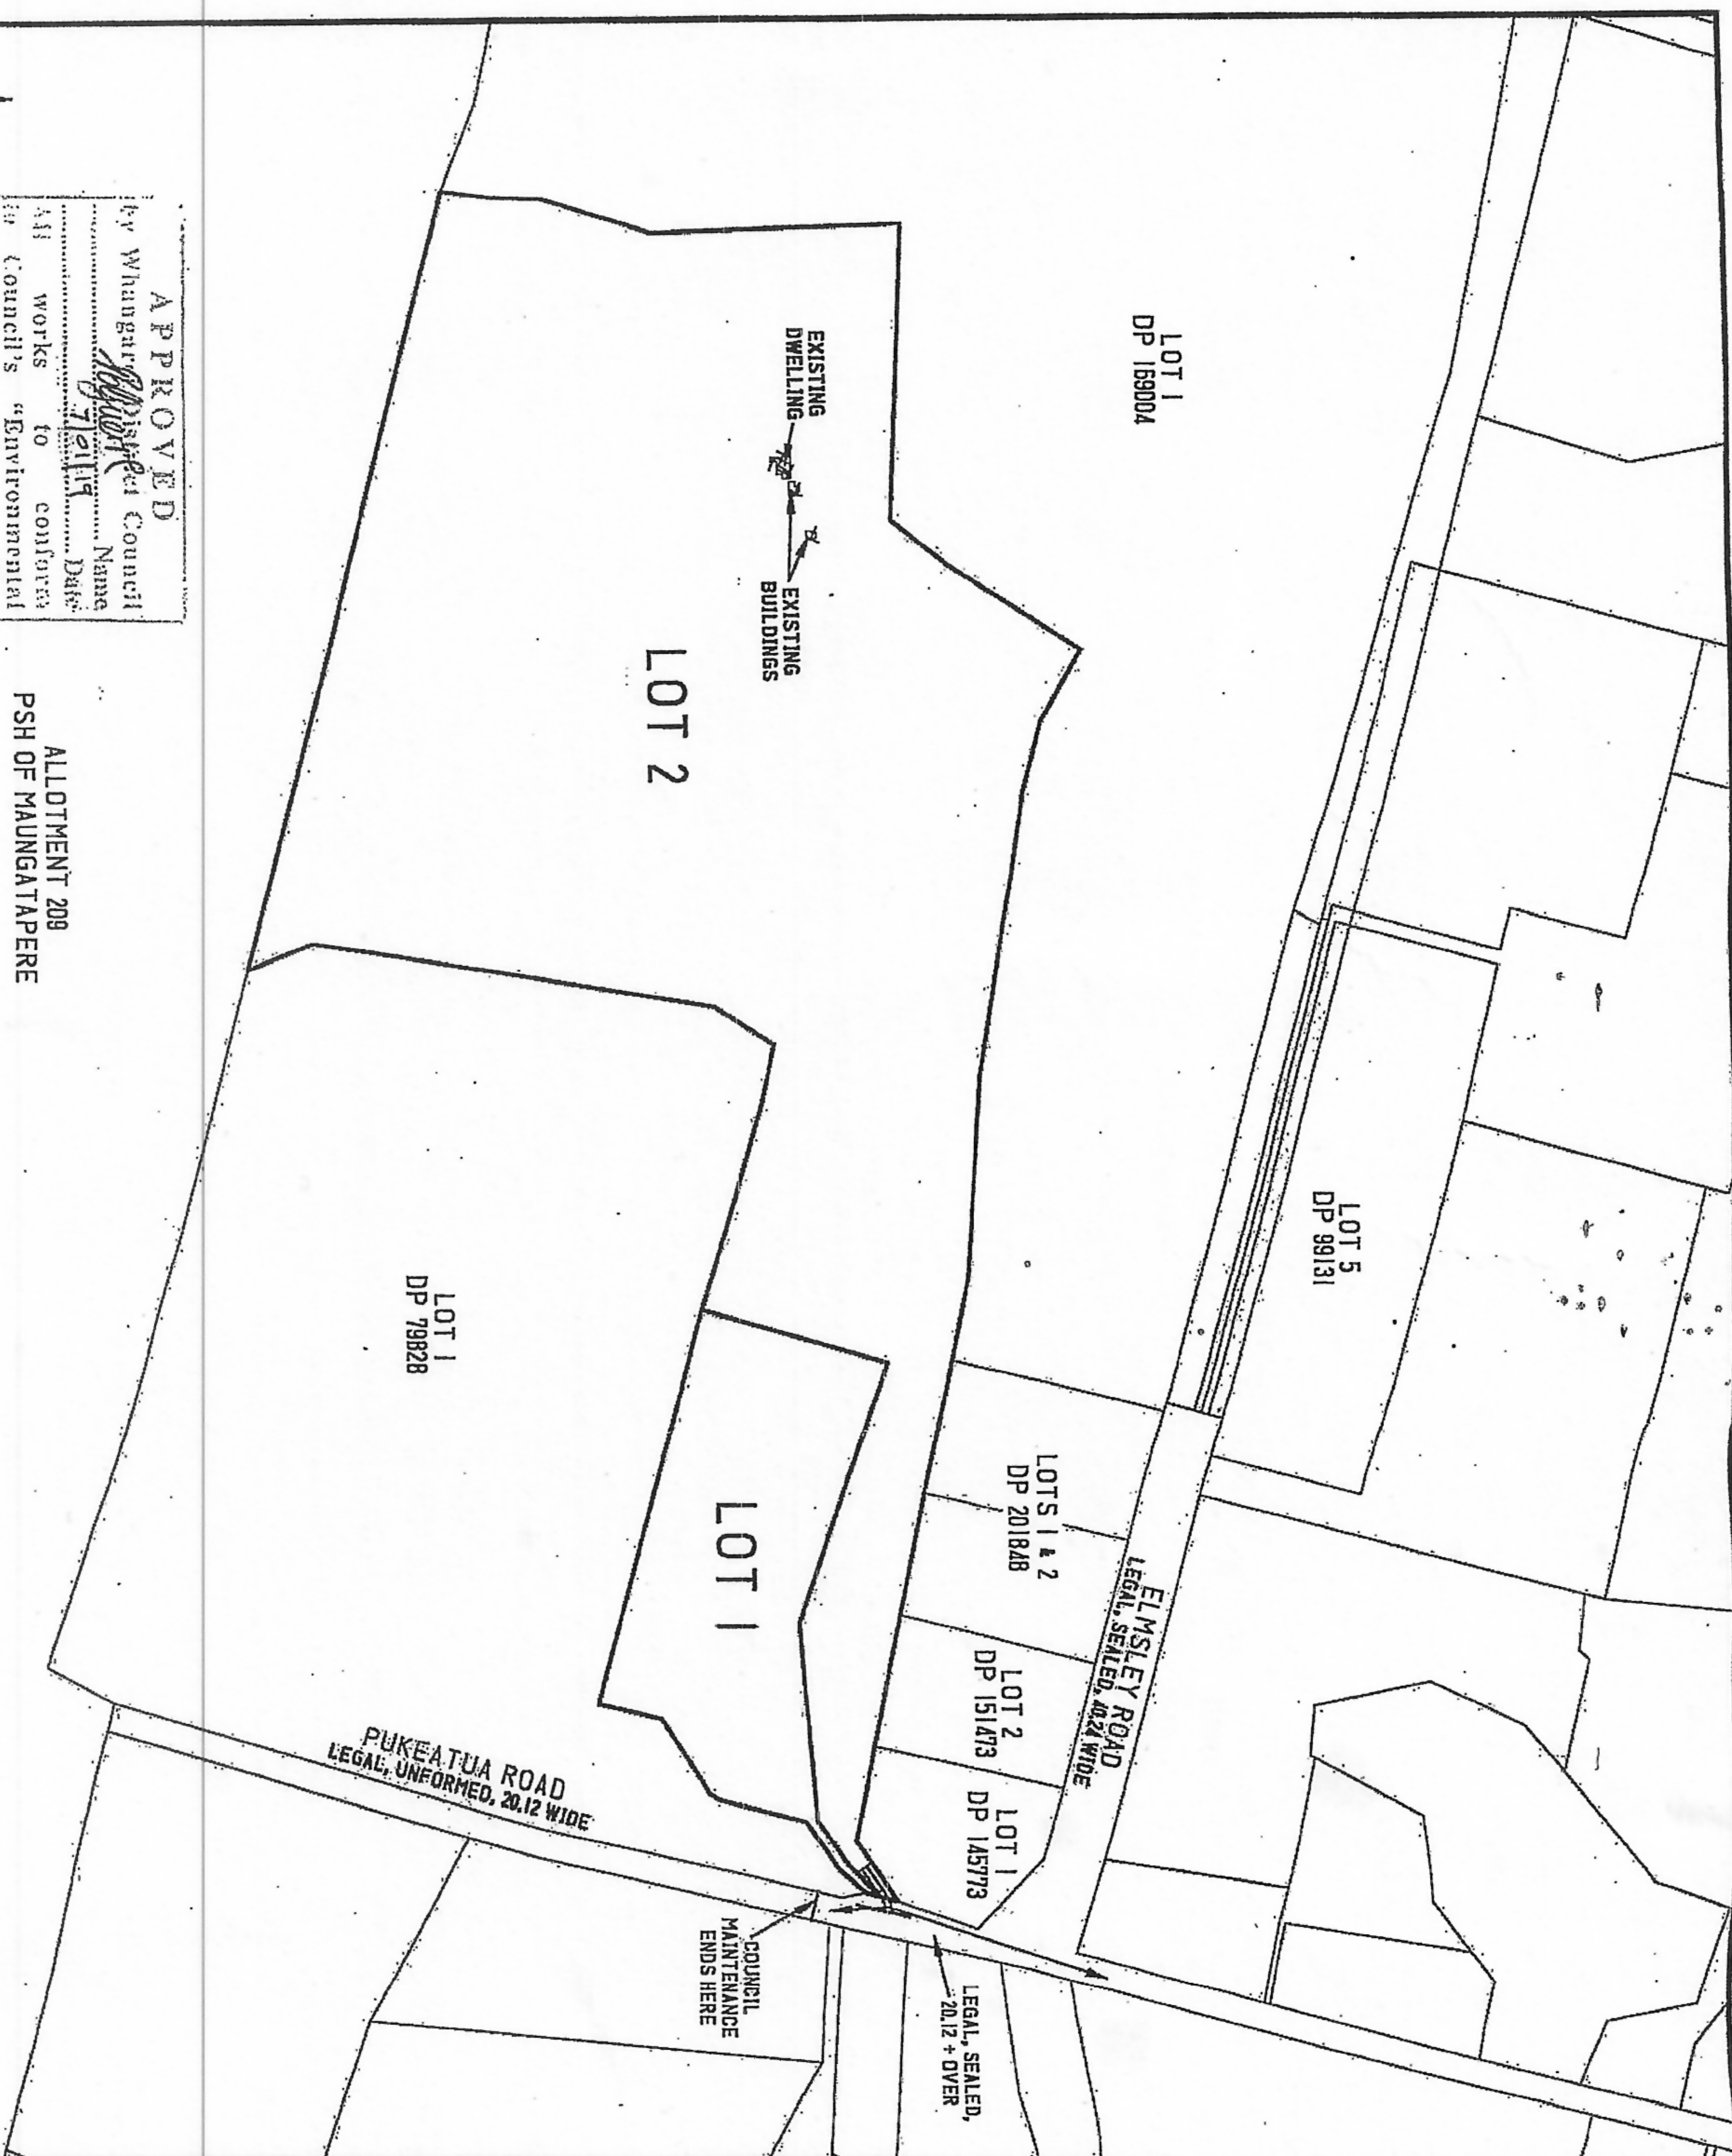

APPROVED
 by Whangarei District Council
 Name: *[Signature]*
 Date: 13/12/18
 All works to conform to Council's "Environmental Engineering Standards" unless otherwise stated in the conditions of approval

ALLOTMENT 209
 PSH OF MAUNGATAPERE

CONTRACTOR TO NOTIFY SURVEYOR TO ASBUILT ALL SERVICES BEFORE BACKFILLING TRENCHES



[Signature]
 C.G. KNAPP
 WDC IDP 1003

CAUTION:
 THIS DRAWING SHOULD NOT BE AMENDED MANUALLY AND IS COPYRIGHT TO REYBURN & BRYANT (1989) LIMITED. DO NOT SCALE OFF DRAWINGS.

- NOTE:**
1. ALL WORK TO COMPLY WITH THE WHANGAREI DISTRICT COUNCIL'S (WDC) ENVIRONMENTAL ENGINEERING STANDARDS 2010, EES 2010.
 2. ALL WORK TO COMPLY WITH THE CONTRACTOR'S APPROVED HEALTH & SAFETY MANUAL AND THE CURRENT HEALTH & SAFETY LEGISLATION.
 3. ALL WORK TO COMPLY WITH NZS 4101 AND TO BE CONSTRUCTED TO THE SATISFACTION OF THE WDC.
 4. CONTRACTOR IS RESPONSIBLE FOR A CORRIDOR ACCESS REQUEST FROM THE WDC PRIOR TO UNDERTAKING ANY WORKS WITHIN THE COUNCIL ROAD RESERVE.
 5. CONTRACTOR IS TO ENSURE ALL INSPECTIONS ARE COMPLETED IN TERMS OF THE EES 2010 (CLAUSE 1.10.5) AND THE WDC ENGINEERING PLAN APPROVAL LETTER.
 6. THE CONTRACTOR MUST REINSTATE AND/OR REPAIR DAMAGE TO THE BERM ALONG THE PROPERTY ROADSIDE FRONTAGE. REFER EES 2010 (CLAUSE 1.10.9)
 7. CONTRACTOR IS RESPONSIBLE FOR LOCATING ALL EXISTING SERVICES PRIOR TO COMMENCING ANY SITE WORK.
 8. ALL FILL TO BE COMPACTED IN ACCORDANCE WITH NZ481.
 9. FINAL PAVEMENT CLEGG HAMMER RESULTS ON ALL METAL FORMATIONS ARE TO BE 25 OR GREATER.
 10. CONTOURS SHOWN ARE DESIGN CONTOURS UNLESS OTHERWISE STATED.
 11. THE CONTRACTOR MUST PROVIDE REYBURN AND BRYANT WITH AS-BUILT INFORMATION OF ALL ASSETS INSTALLED OR CHANGED DURING CONSTRUCTION.

SIGHT DISTANCES WHEN STOPPED 3.5M
 BEHIND EDGE OF NEAR LANE:
 NORTH: 200m +
 SOUTH: 9m TO END OF ROAD FORMATION

SHEET SCHEDULE

COVER SHEET	SHEET 1
LAYOUT DETAIL	SHEET 2
LONG SECTION: ACCESS	SHEET 3
CROSS SECTIONS: ACCESS	SHEETS 4, 5
TYPICAL DETAILS	SHEET 6

REV	DATE	FIRST ISSUE - SB
A	13/12/18	AMENDMENTS
REF. DATA:		

CLIENT: MURPHY
 238 PUKREATUA ROAD, MAUNGATAPERE

DESCRIPTION: LOTS 1 & 2 BEING A PROPOSED SUBDIVISION OF LOT 1 DP 93033

ENGINEERING DESIGN COVER

SCALE: 1:5000 @A3
 COUNCIL REFERENCE: SDI700203 AND P093379

PH: 09 438 3553
 7 Selwyn Ave, Whangarei
 www.reyburnbryant.co.nz
 PO Box 101, Whangarei 0140

reyburn & bryant

DRAWING REF: **E14523**

SHEET	REV
01 OF 06	A