



**RECORD OF TITLE
UNDER LAND TRANSFER ACT 2017
FREEHOLD**

**Guaranteed Search Copy issued under Section 60 of the Land
Transfer Act 2017**



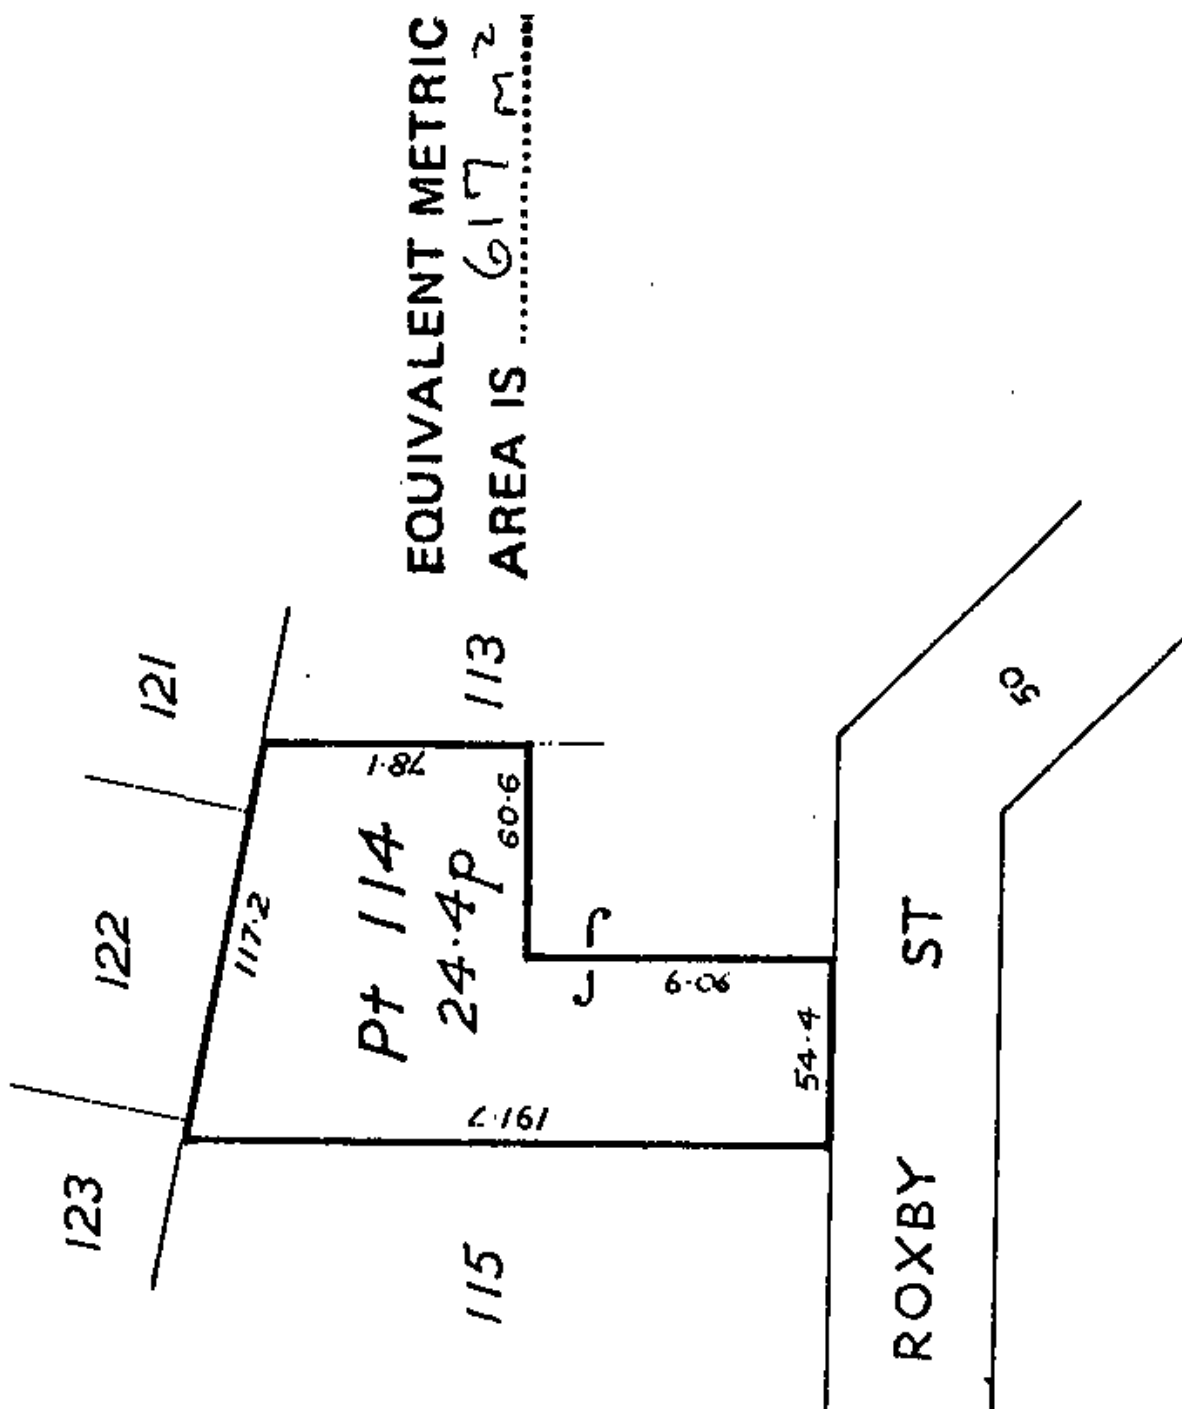

R.W. Muir
Registrar-General
of Land

Identifier OT3B/21
Land Registration District Otago
Date Issued 07 October 1974

Prior References
OT310/230

Estate Fee Simple
Area 617 square metres more or less
Legal Description Part Lot 114 Deposited Plan 203
Registered Owners
Patricia Mae Harris

Interests
252853 Memorandum of Acceptance imposing Building Line Restriction
5284912.3 Mortgage to The National Bank of New Zealand Limited - 17.7.2002 at 9:00 am
6485733.1 Variation of Mortgage 5284912.3 - 7.7.2005 at 9:00 am
8319012.1 Variation of Mortgage 5284912.3 - 4.11.2009 at 12:37 pm



Scale: 1 inch = 1 chain