



**RECORD OF TITLE
UNDER LAND TRANSFER ACT 2017
FREEHOLD**

**Guaranteed Search Copy issued under Section 60 of the Land
Transfer Act 2017**




R. W. Muir
Registrar-General
of Land


Identifier **835179**
Land Registration District **South Auckland**
Date Issued 28 June 2019

Prior References
SA648/10

Estate Fee Simple
Area 624 square metres more or less
Legal Description Lot 2 Deposited Plan 523996
Registered Owners
Dorothy Mary Cawte

Interests

11481428.1 Consent Notice pursuant to Section 221 Resource Management Act 1991 - 28.6.2019 at 3:04 pm

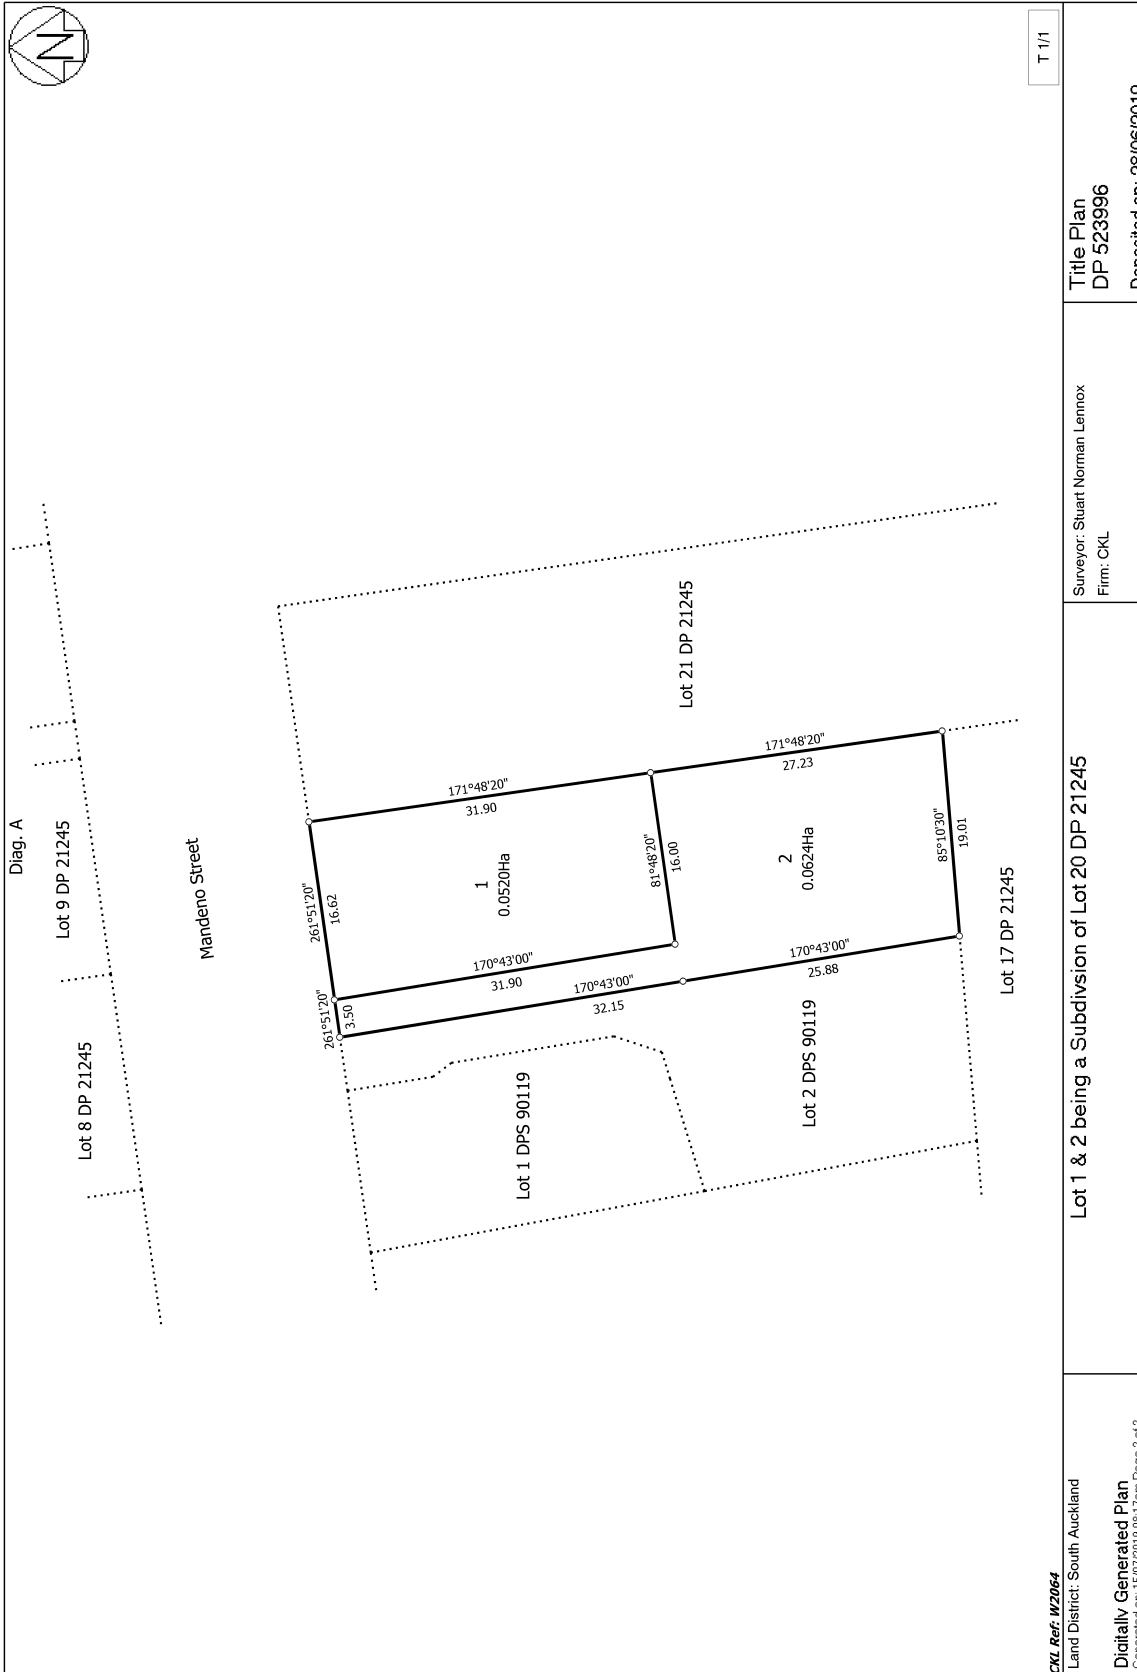

T 1/1

Title Plan
DP 523996
Deposited on: 28/06/2019

Surveyor: Stuart Norman Lennox
Firm: CKL

Lot 1 & 2 being a Subdivision of Lot 20 DP 21245

CKL Ref: W2064
Land District: South Auckland
Digitally Generated Plan
Generated on: 15/07/2019 08:17 am Page 2 of 2