

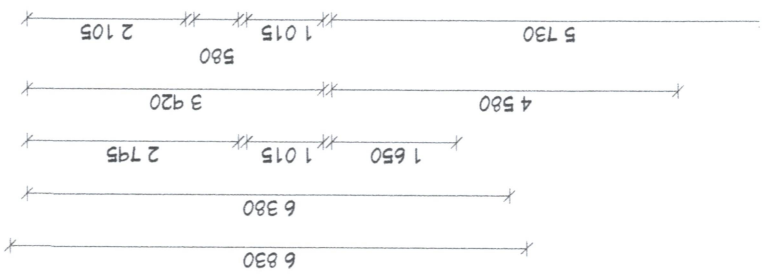
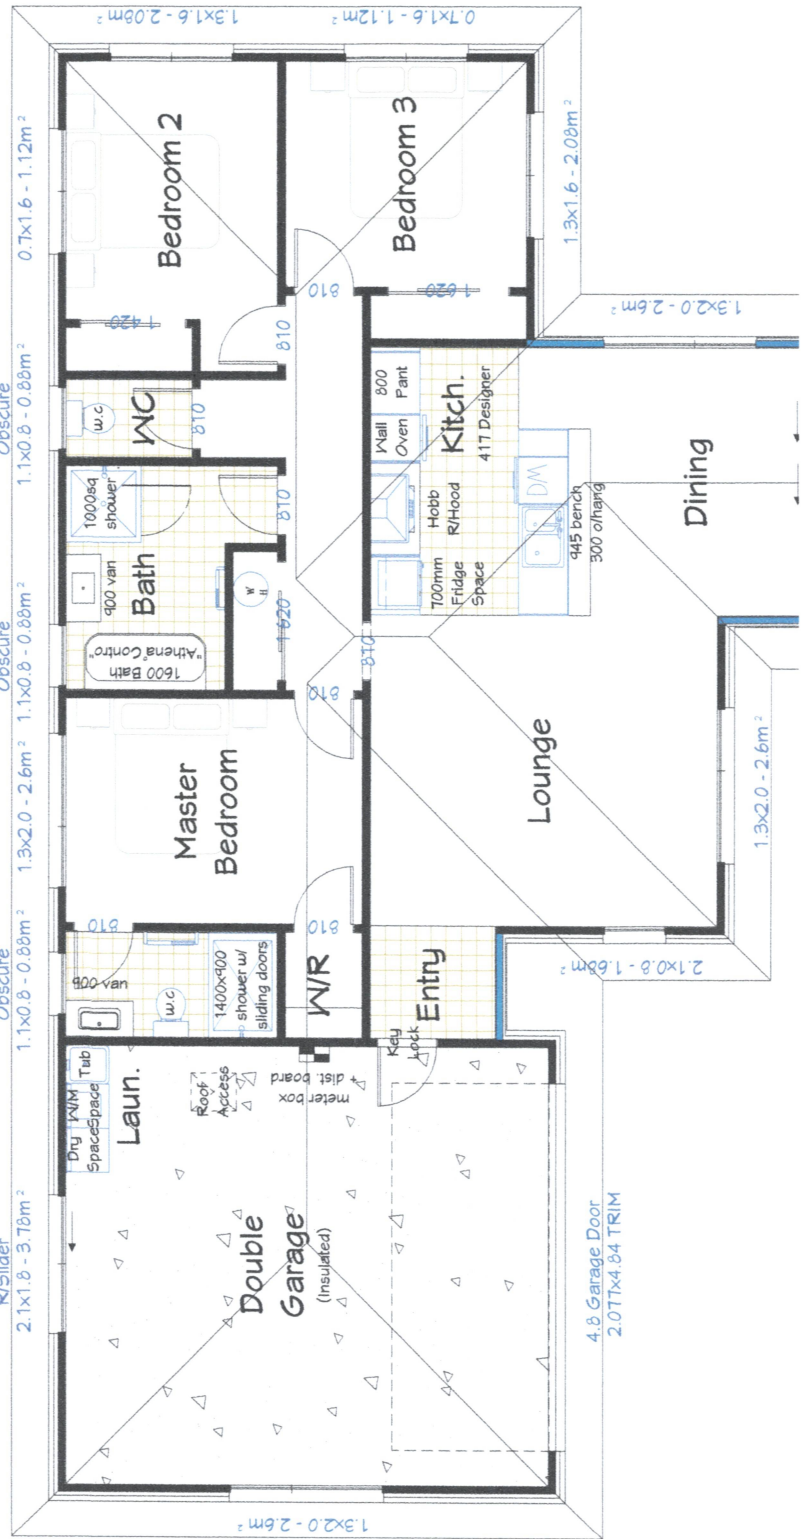


External joinery		Roof		Internal joinery		Base plan		Misc. notes	
Total:	Type	Total	Type	Type	Total	Plan name:	Area:	Difference	Number of posts:
	Vallies	Double	Single	D / Sliding	1 400		Alfresco area:		
	Gable ends	Double	Double		2 965	Area:	Internal ceiling height:		
	Entry	Single C/S	Single C/S		2 965	Ext. wall:	Garage insulation:		
		Double C/S	Double C/S		1 400	Int. wall:			

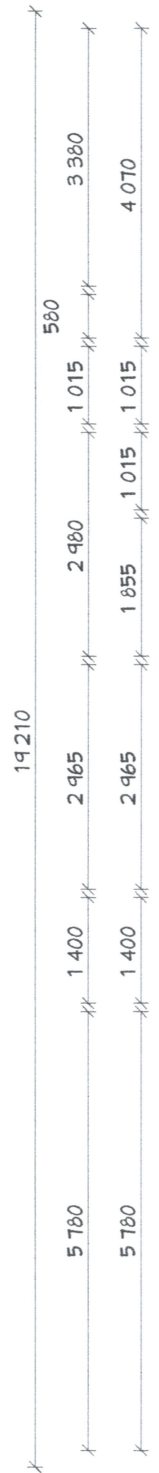

1.

27.5° roof pitch

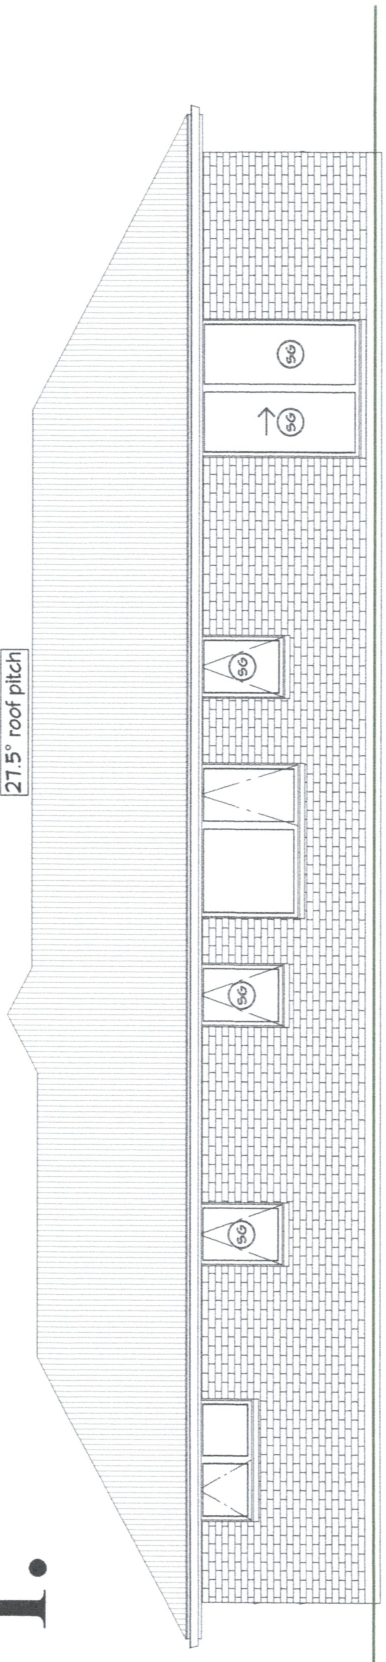

3.

