




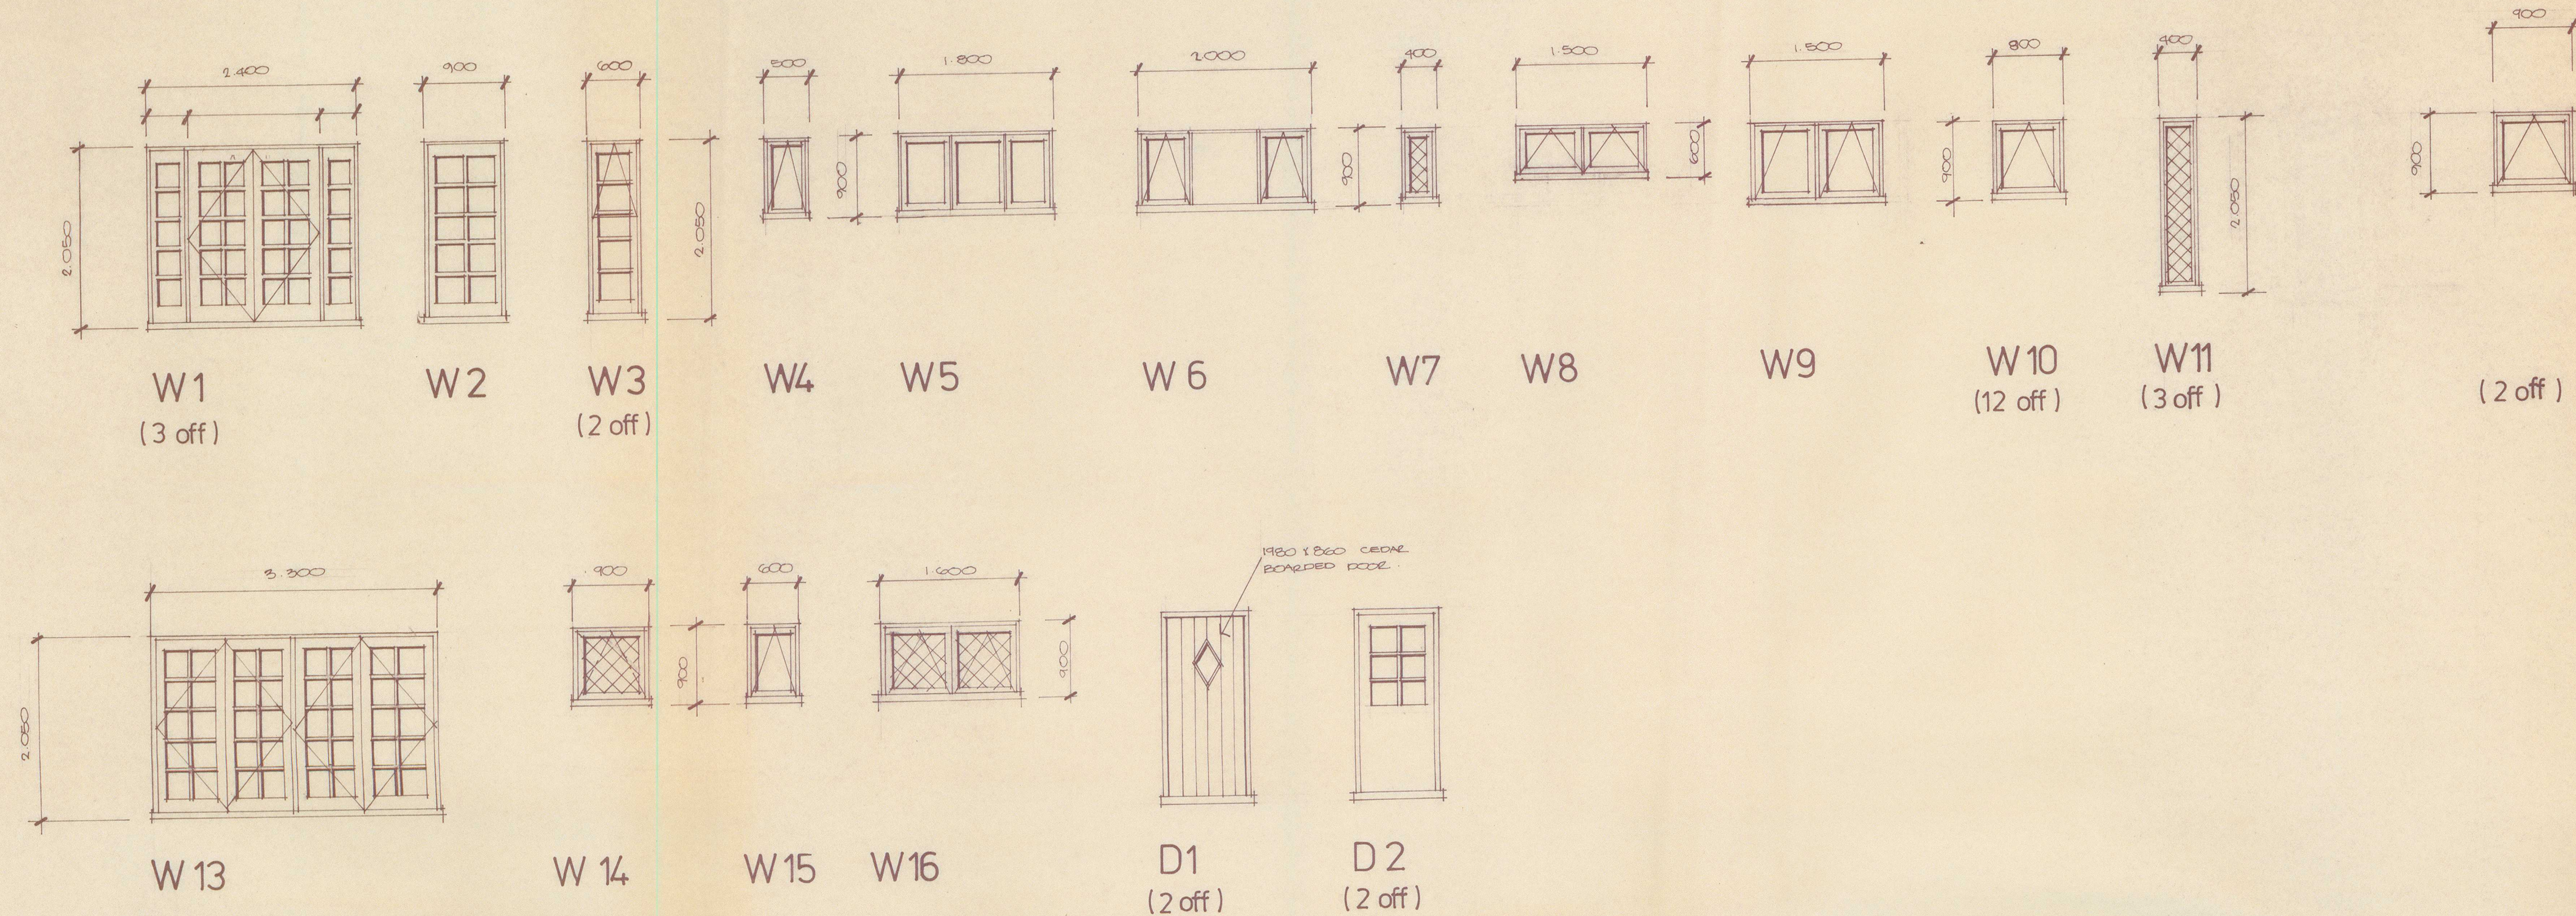


TIMBER JOINERY SCHEDULE 1:50

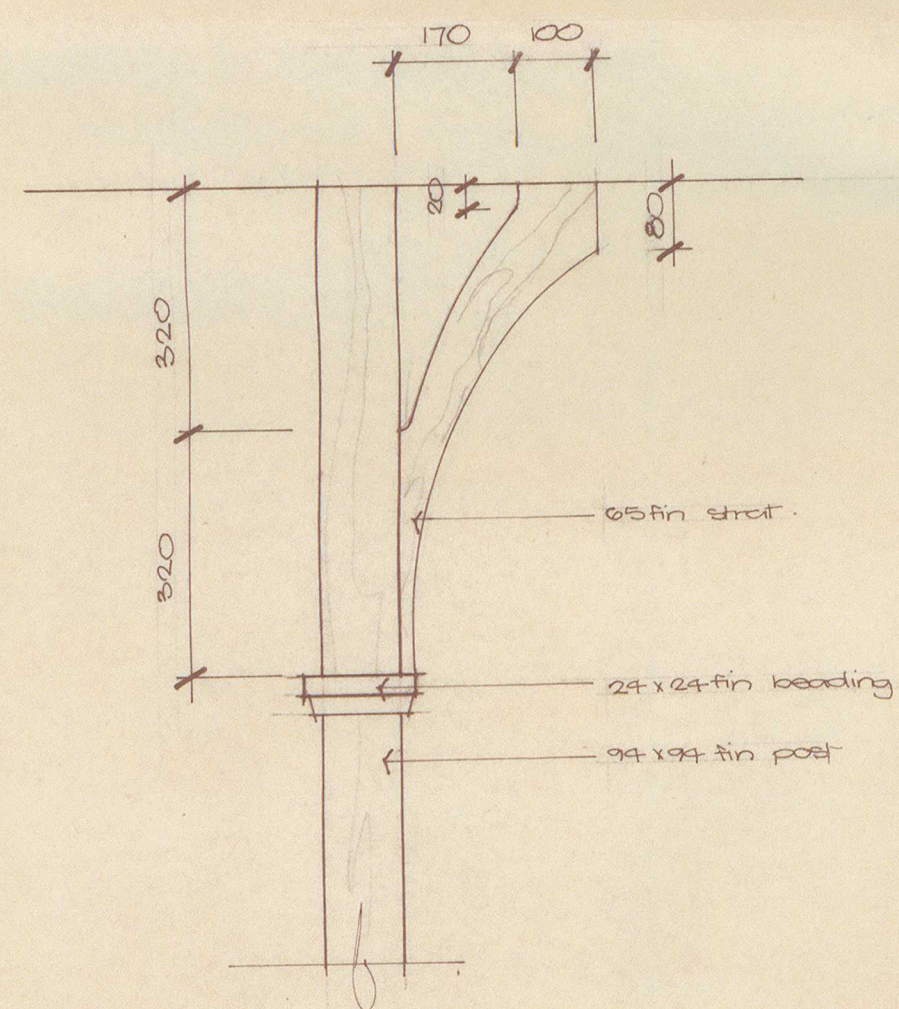

STRUT DETAIL 1:10

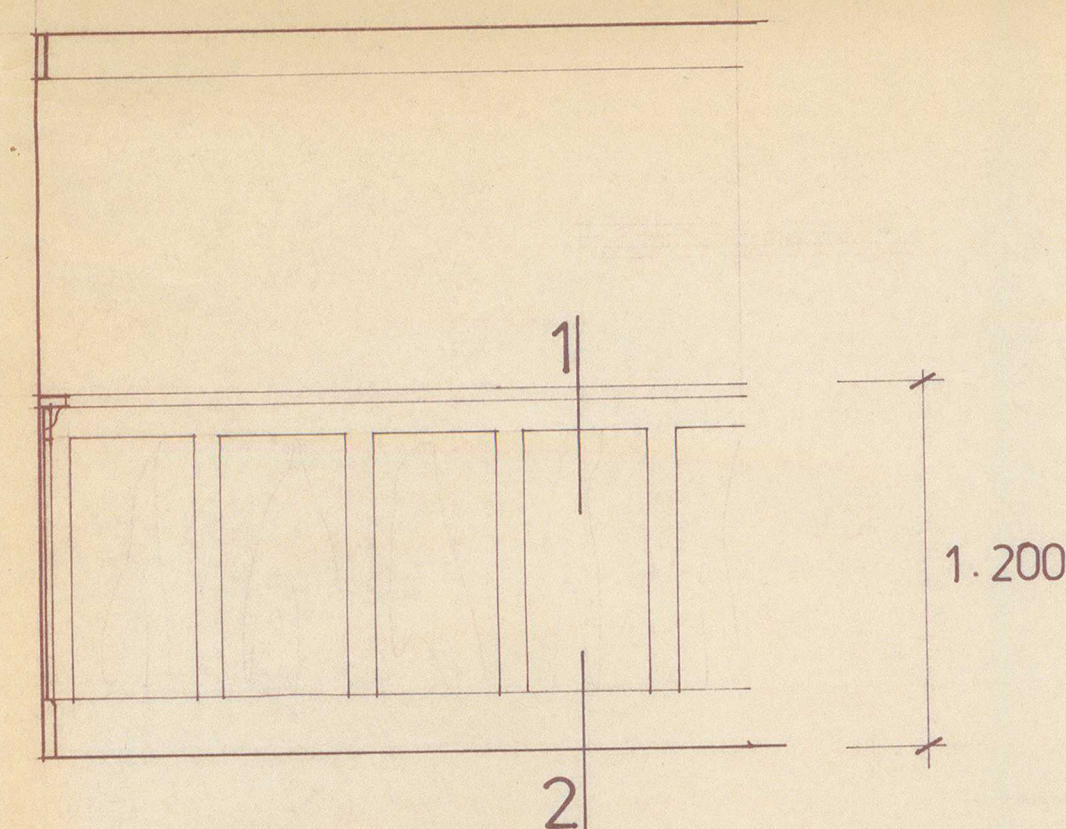


DADO TO PASSAGE, ENTRANCE HALL AND DINING ROOM

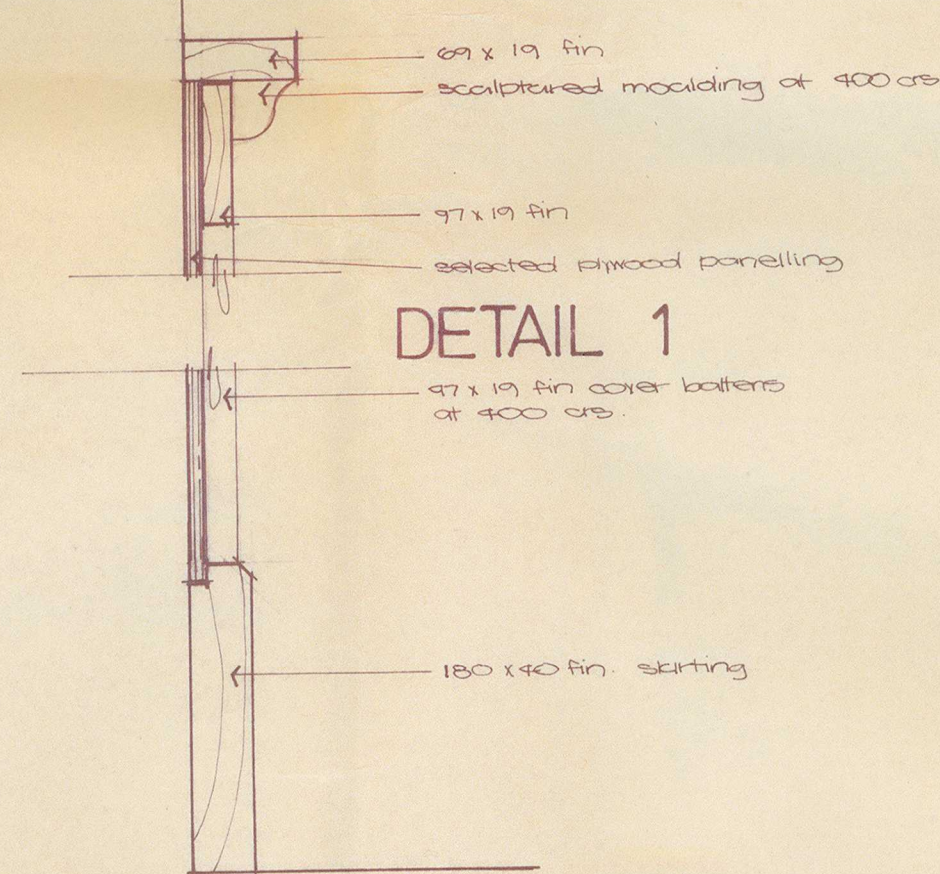


DETAIL 1


DETAIL 2 1:5

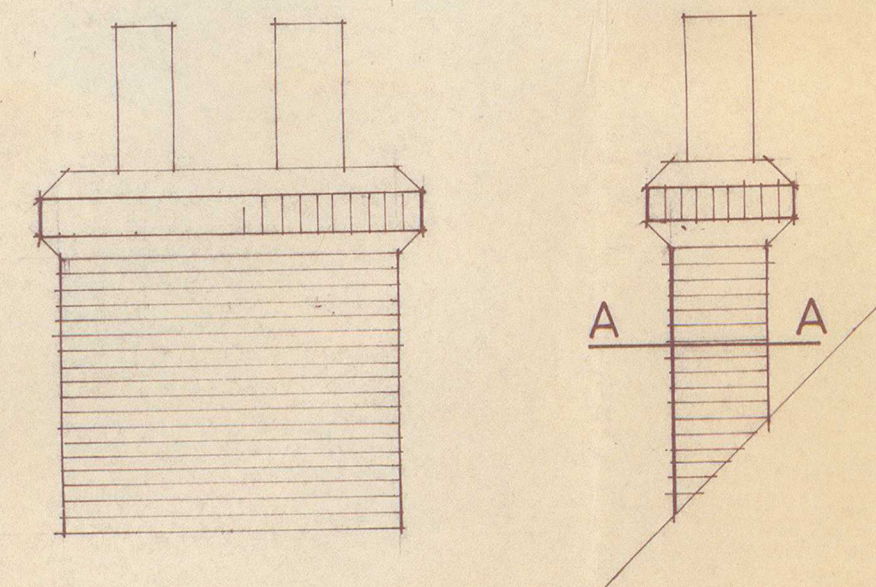

ELEVATIONS 1:50

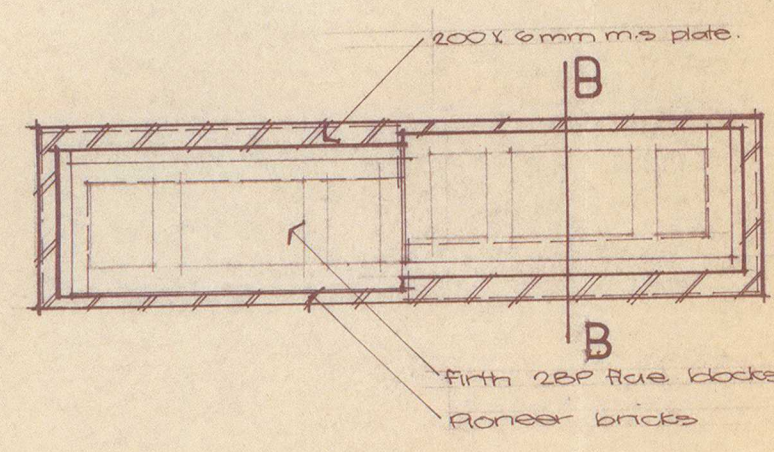

SECTION A-A

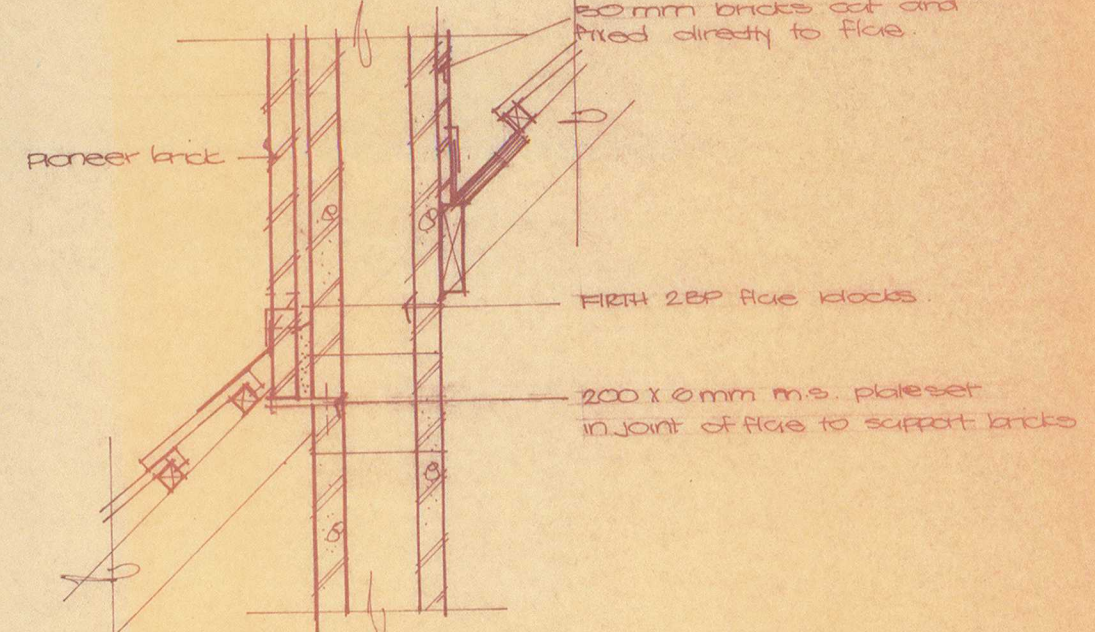

SECTION B-B 1:25

MISC. DETAILS

CHIMNEY DETAILS