



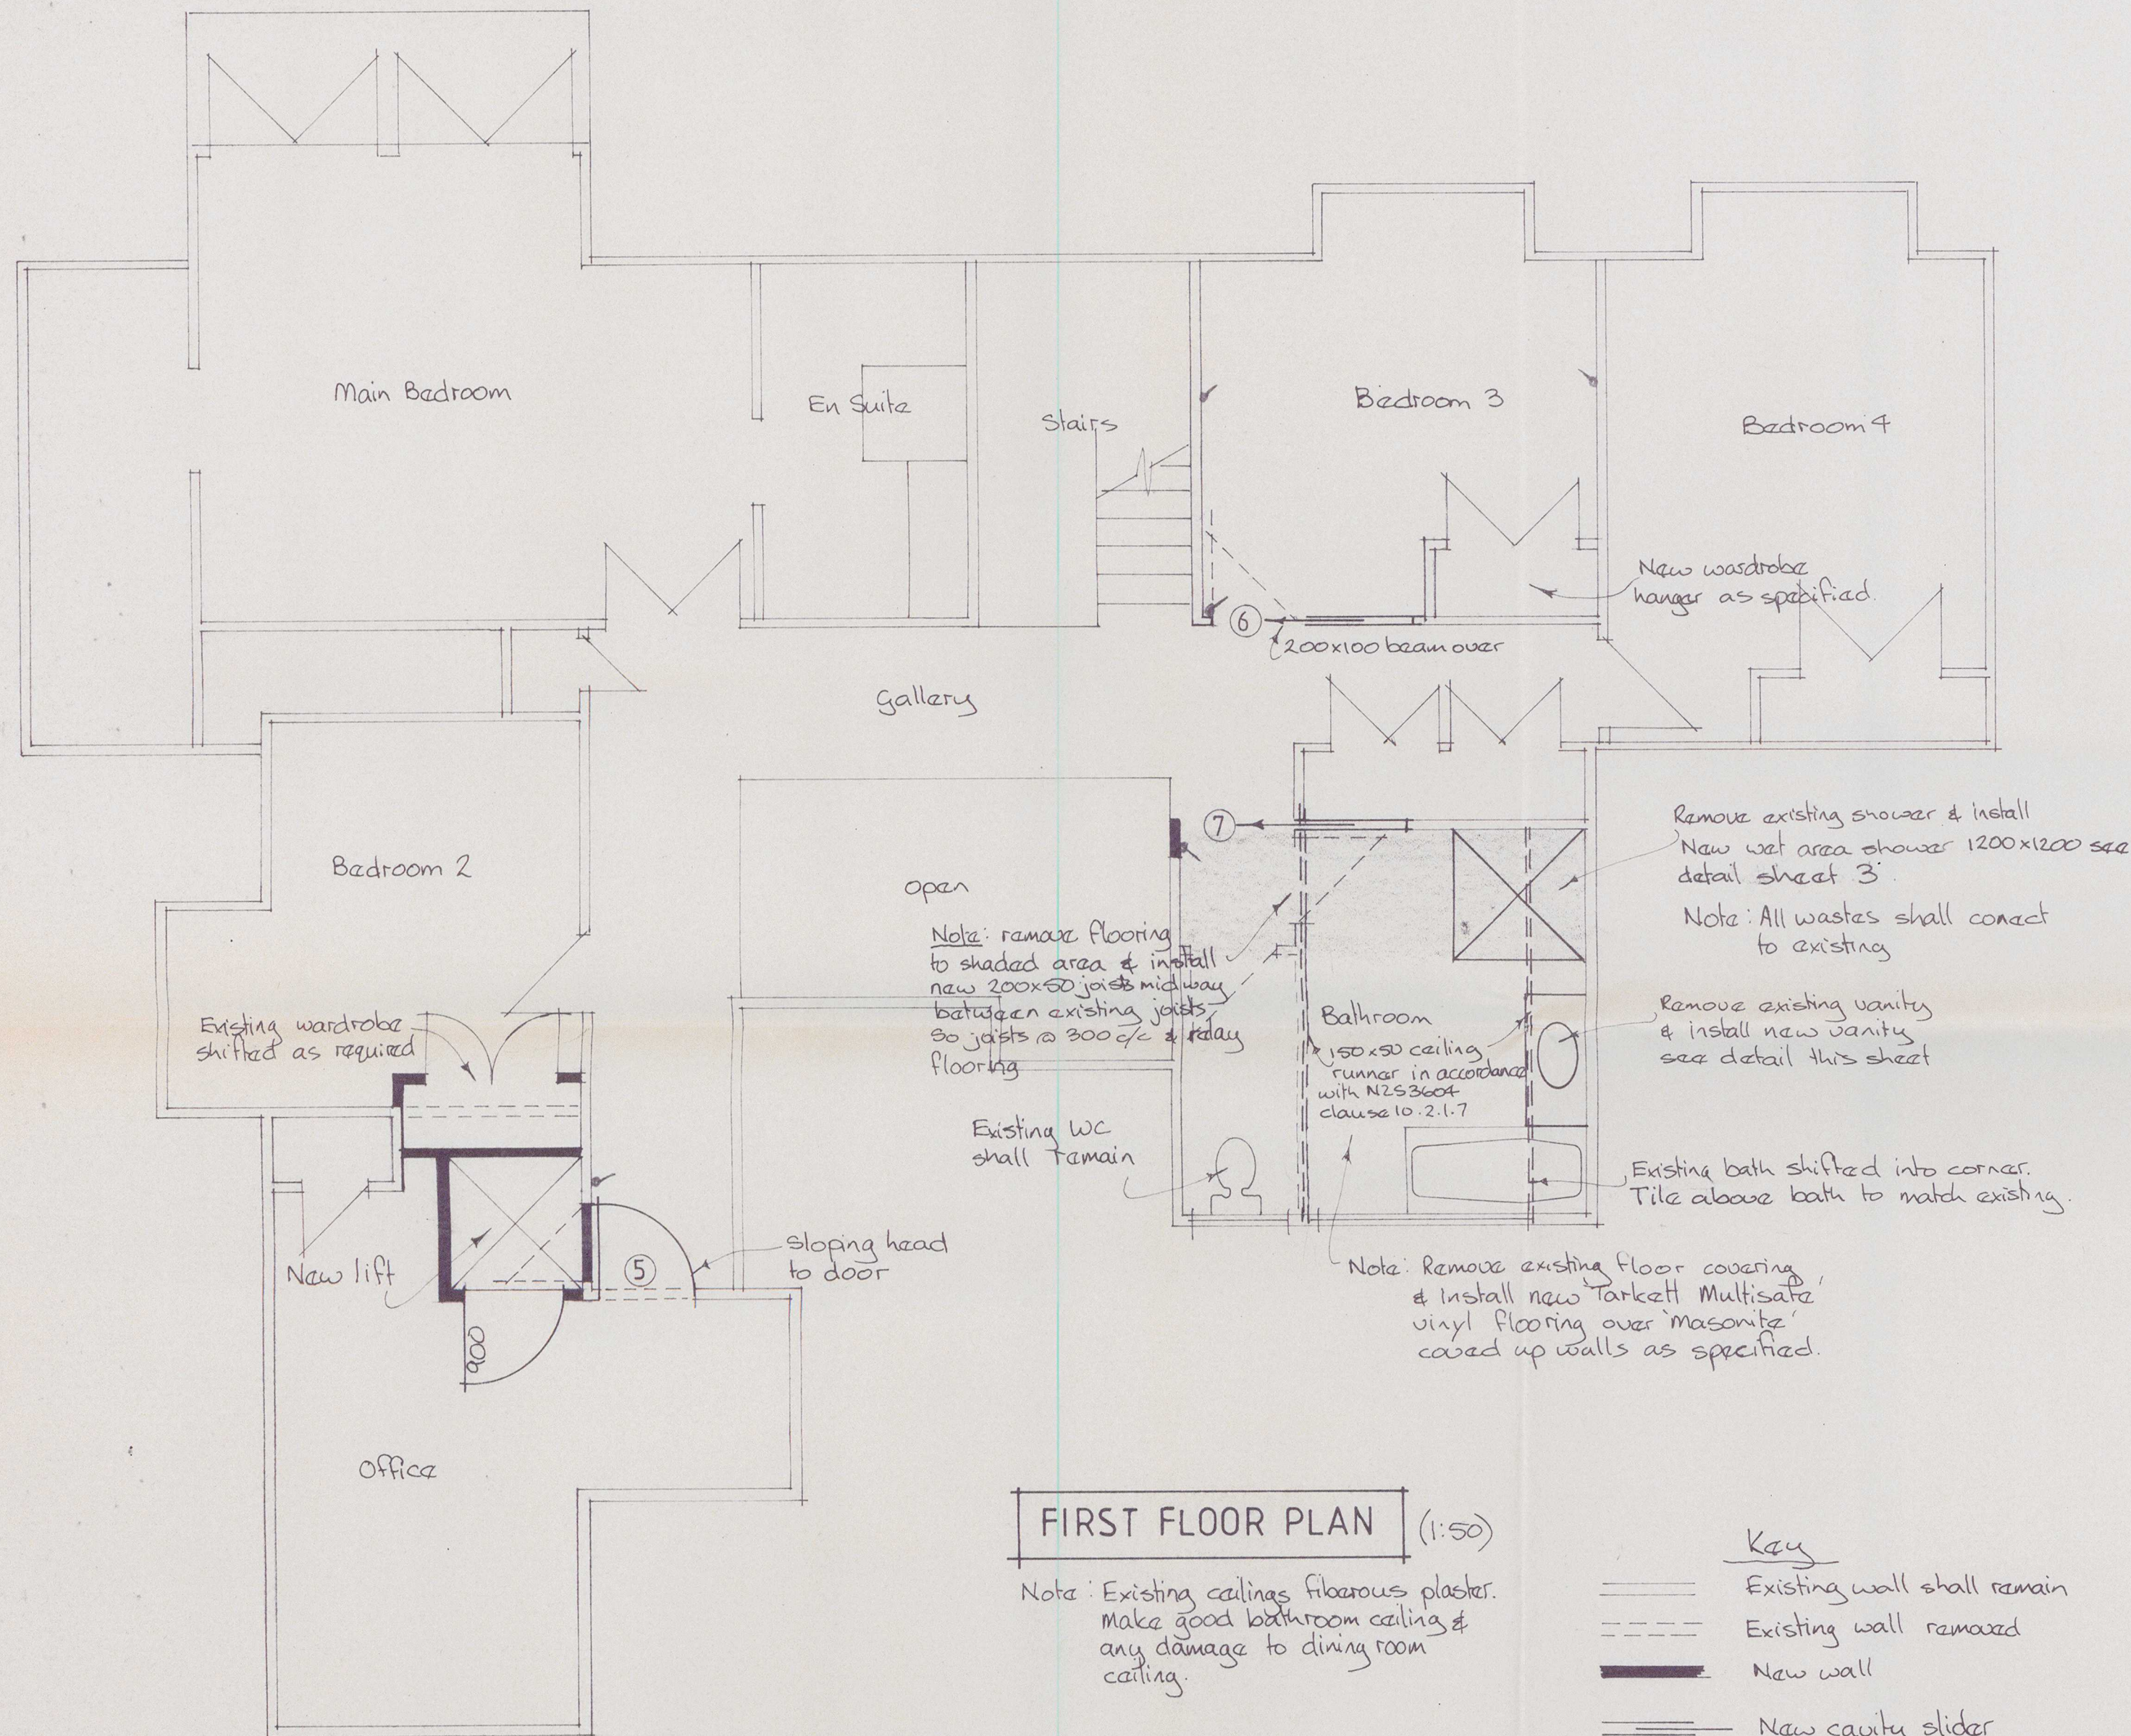

FIRST FLOOR PLAN (1:50)

Note: Existing ceilings fibrous plaster. Make good bathroom ceiling & any damage to dining room ceiling.

- Key**
- Existing wall shall remain
 - Existing wall removed
 - New wall
 - New cavity slider
 - New door
 - New large palm light switch 'Prestige by Clipsal'
- Note: Make good all finishes to match existing.

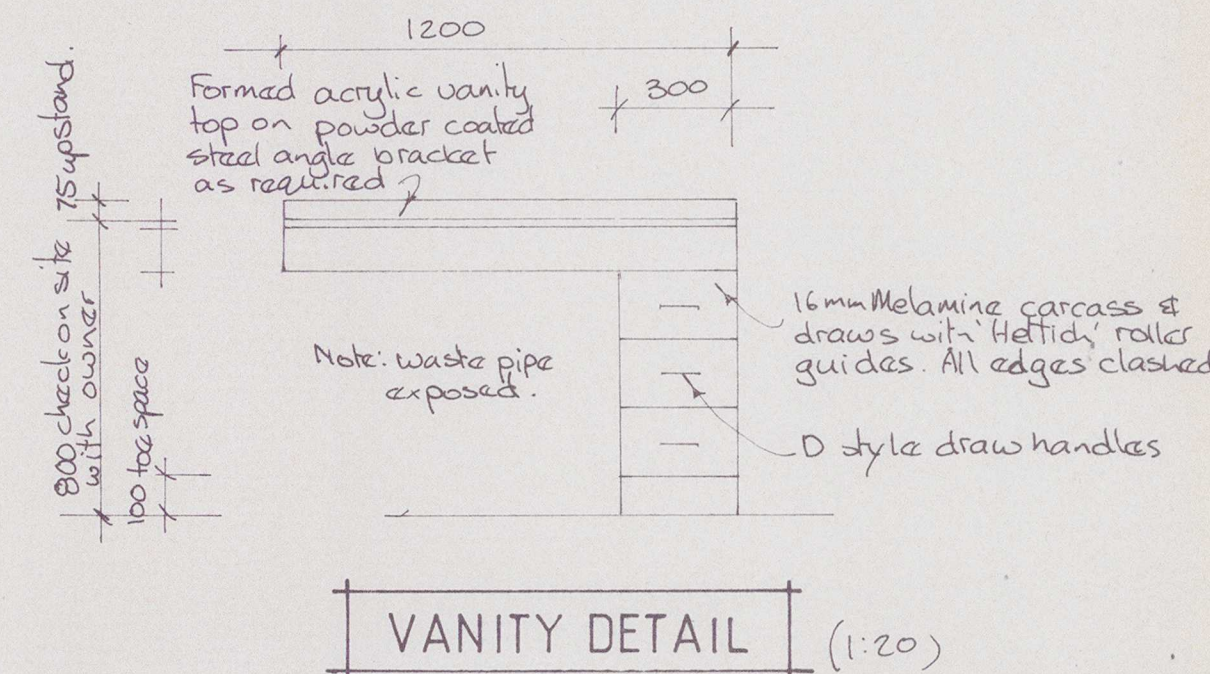

Approved
 These plans/specs are approved in accordance with The N.Z. Building Code, Ross Hamilton, Building Certifier # 21.
 Date 7/11/2000
 Building Certificate # 7000
 New Zealand Building Certifiers Limited.

Western Bay of Plenty District Council
 Building Consent issued with number 64225
 Private Building certifier