
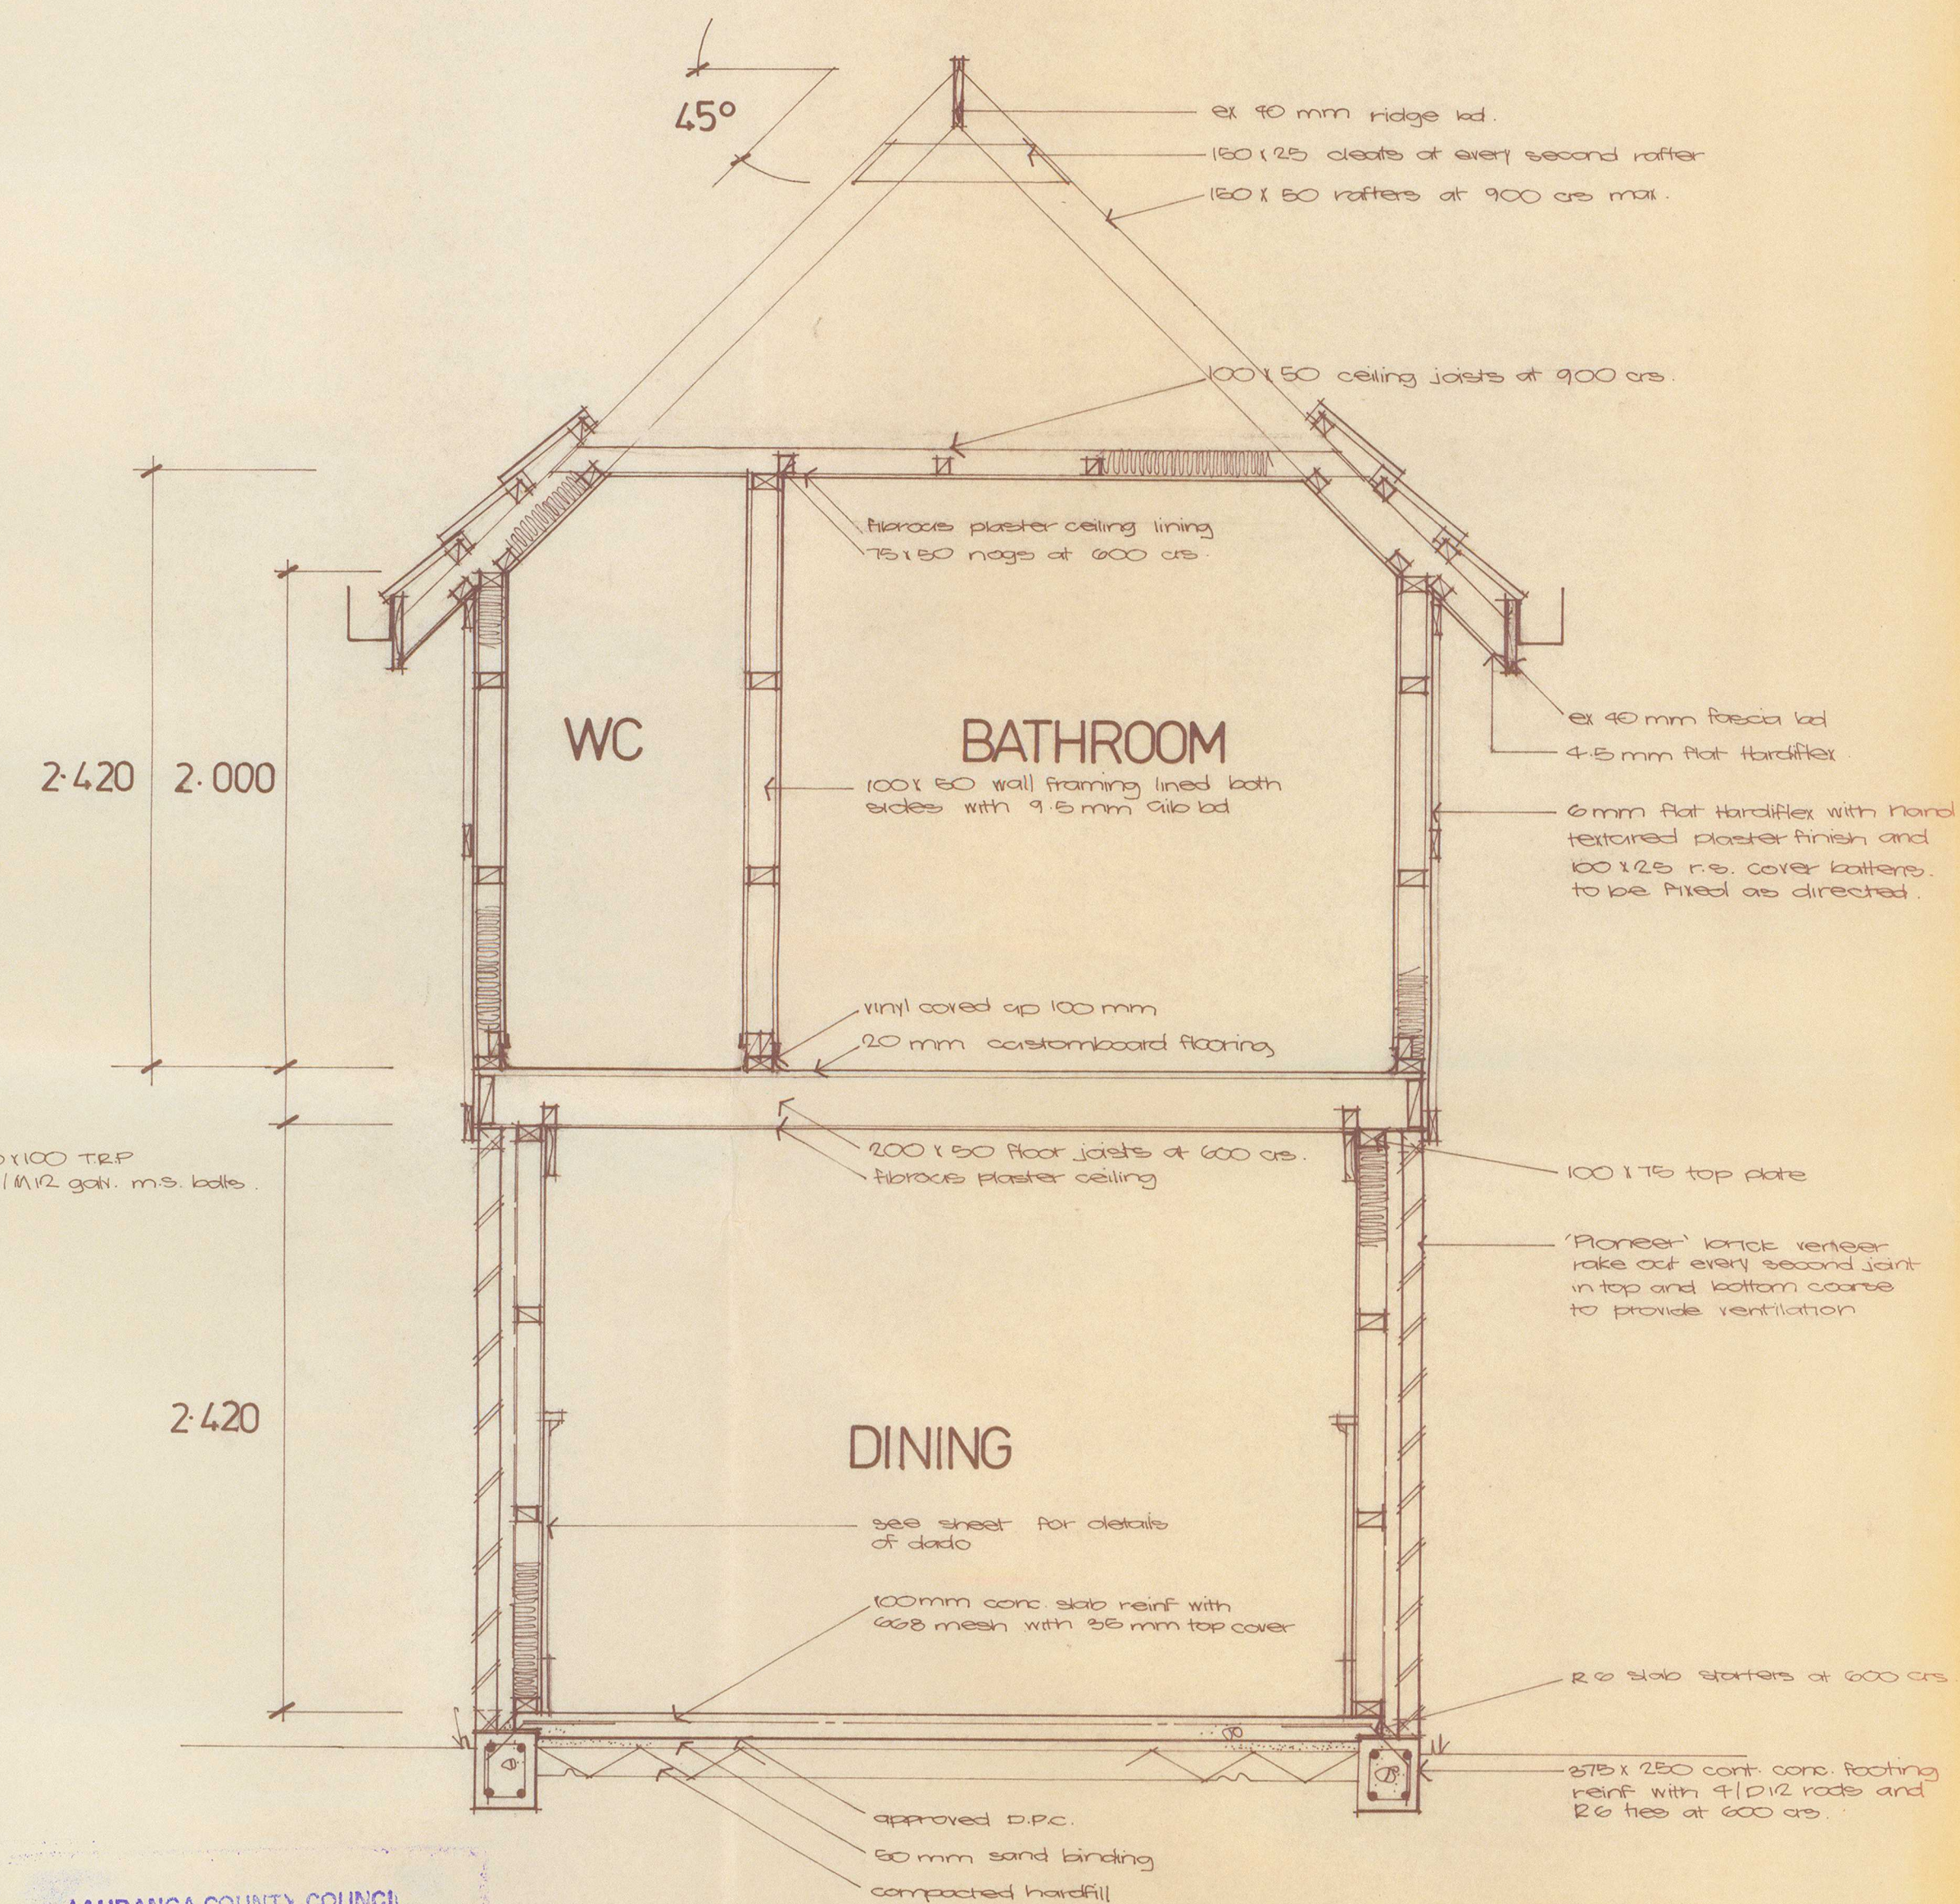


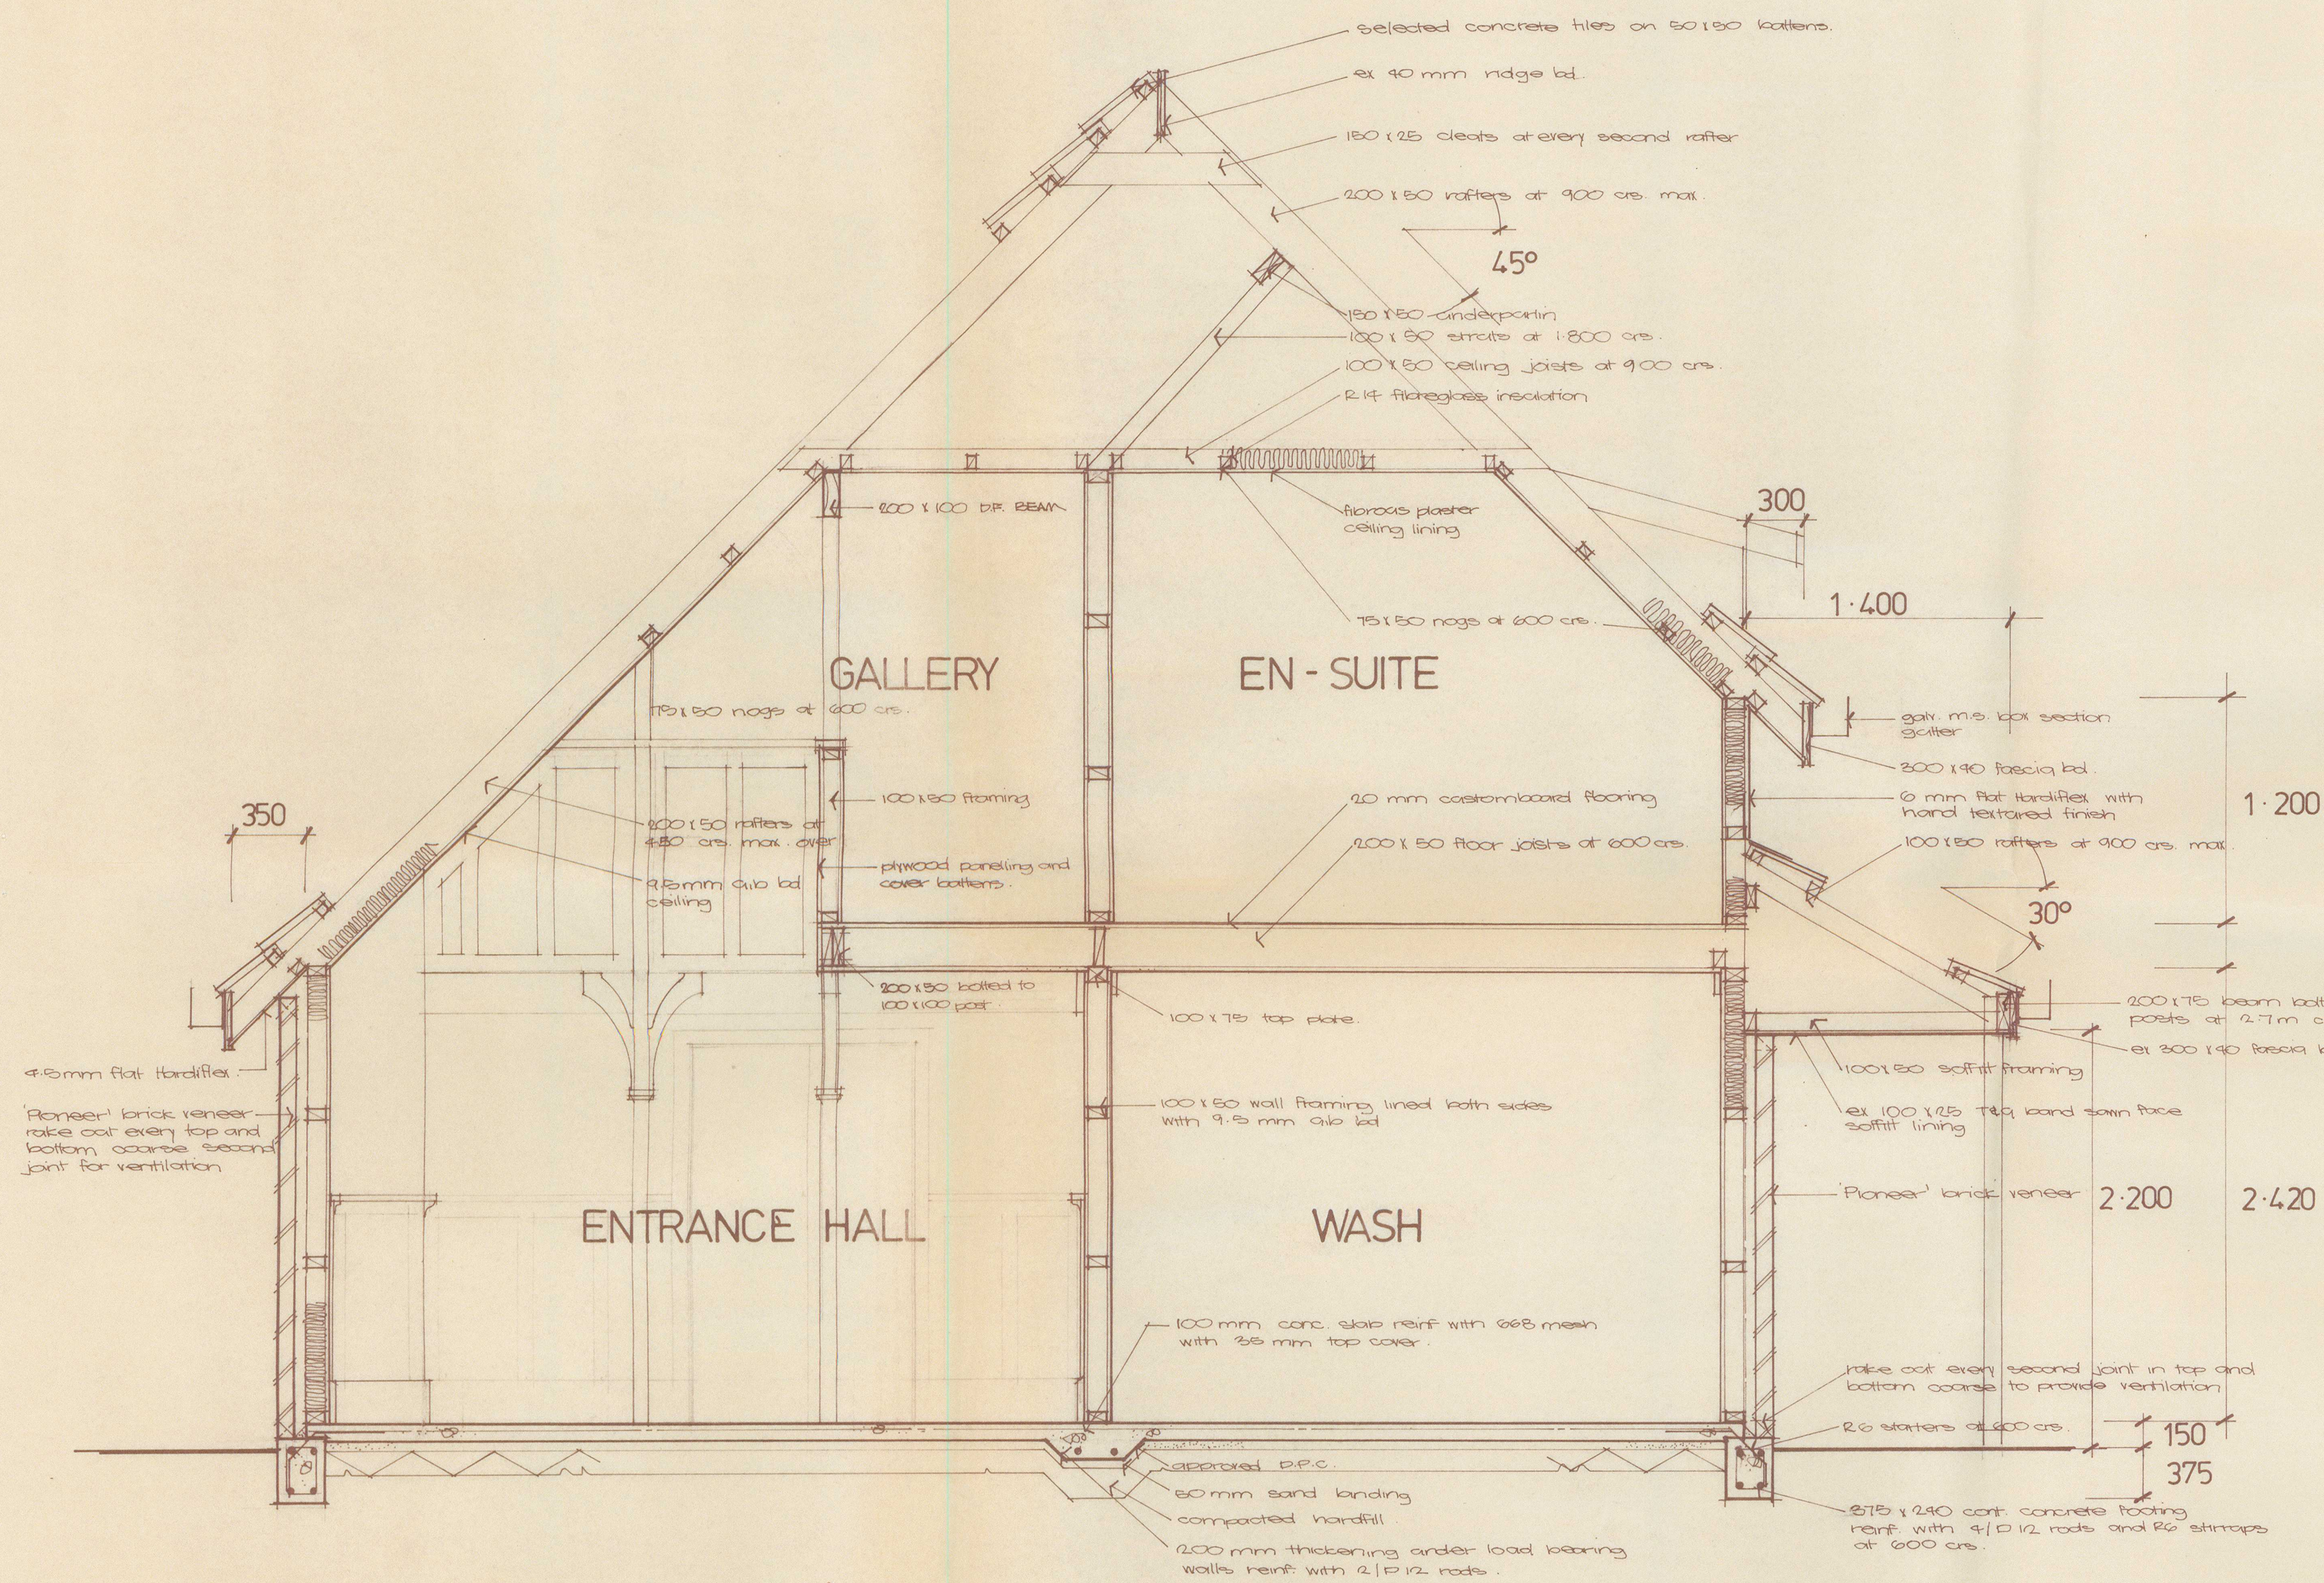

AURANGA COUNTY COUNCIL
Approval has been given to these plans.

24 hours notice given for inspection to concrete foundations, floors, slabs and bondbeams

all timber to comply with NZSS 2631 for class of grading