



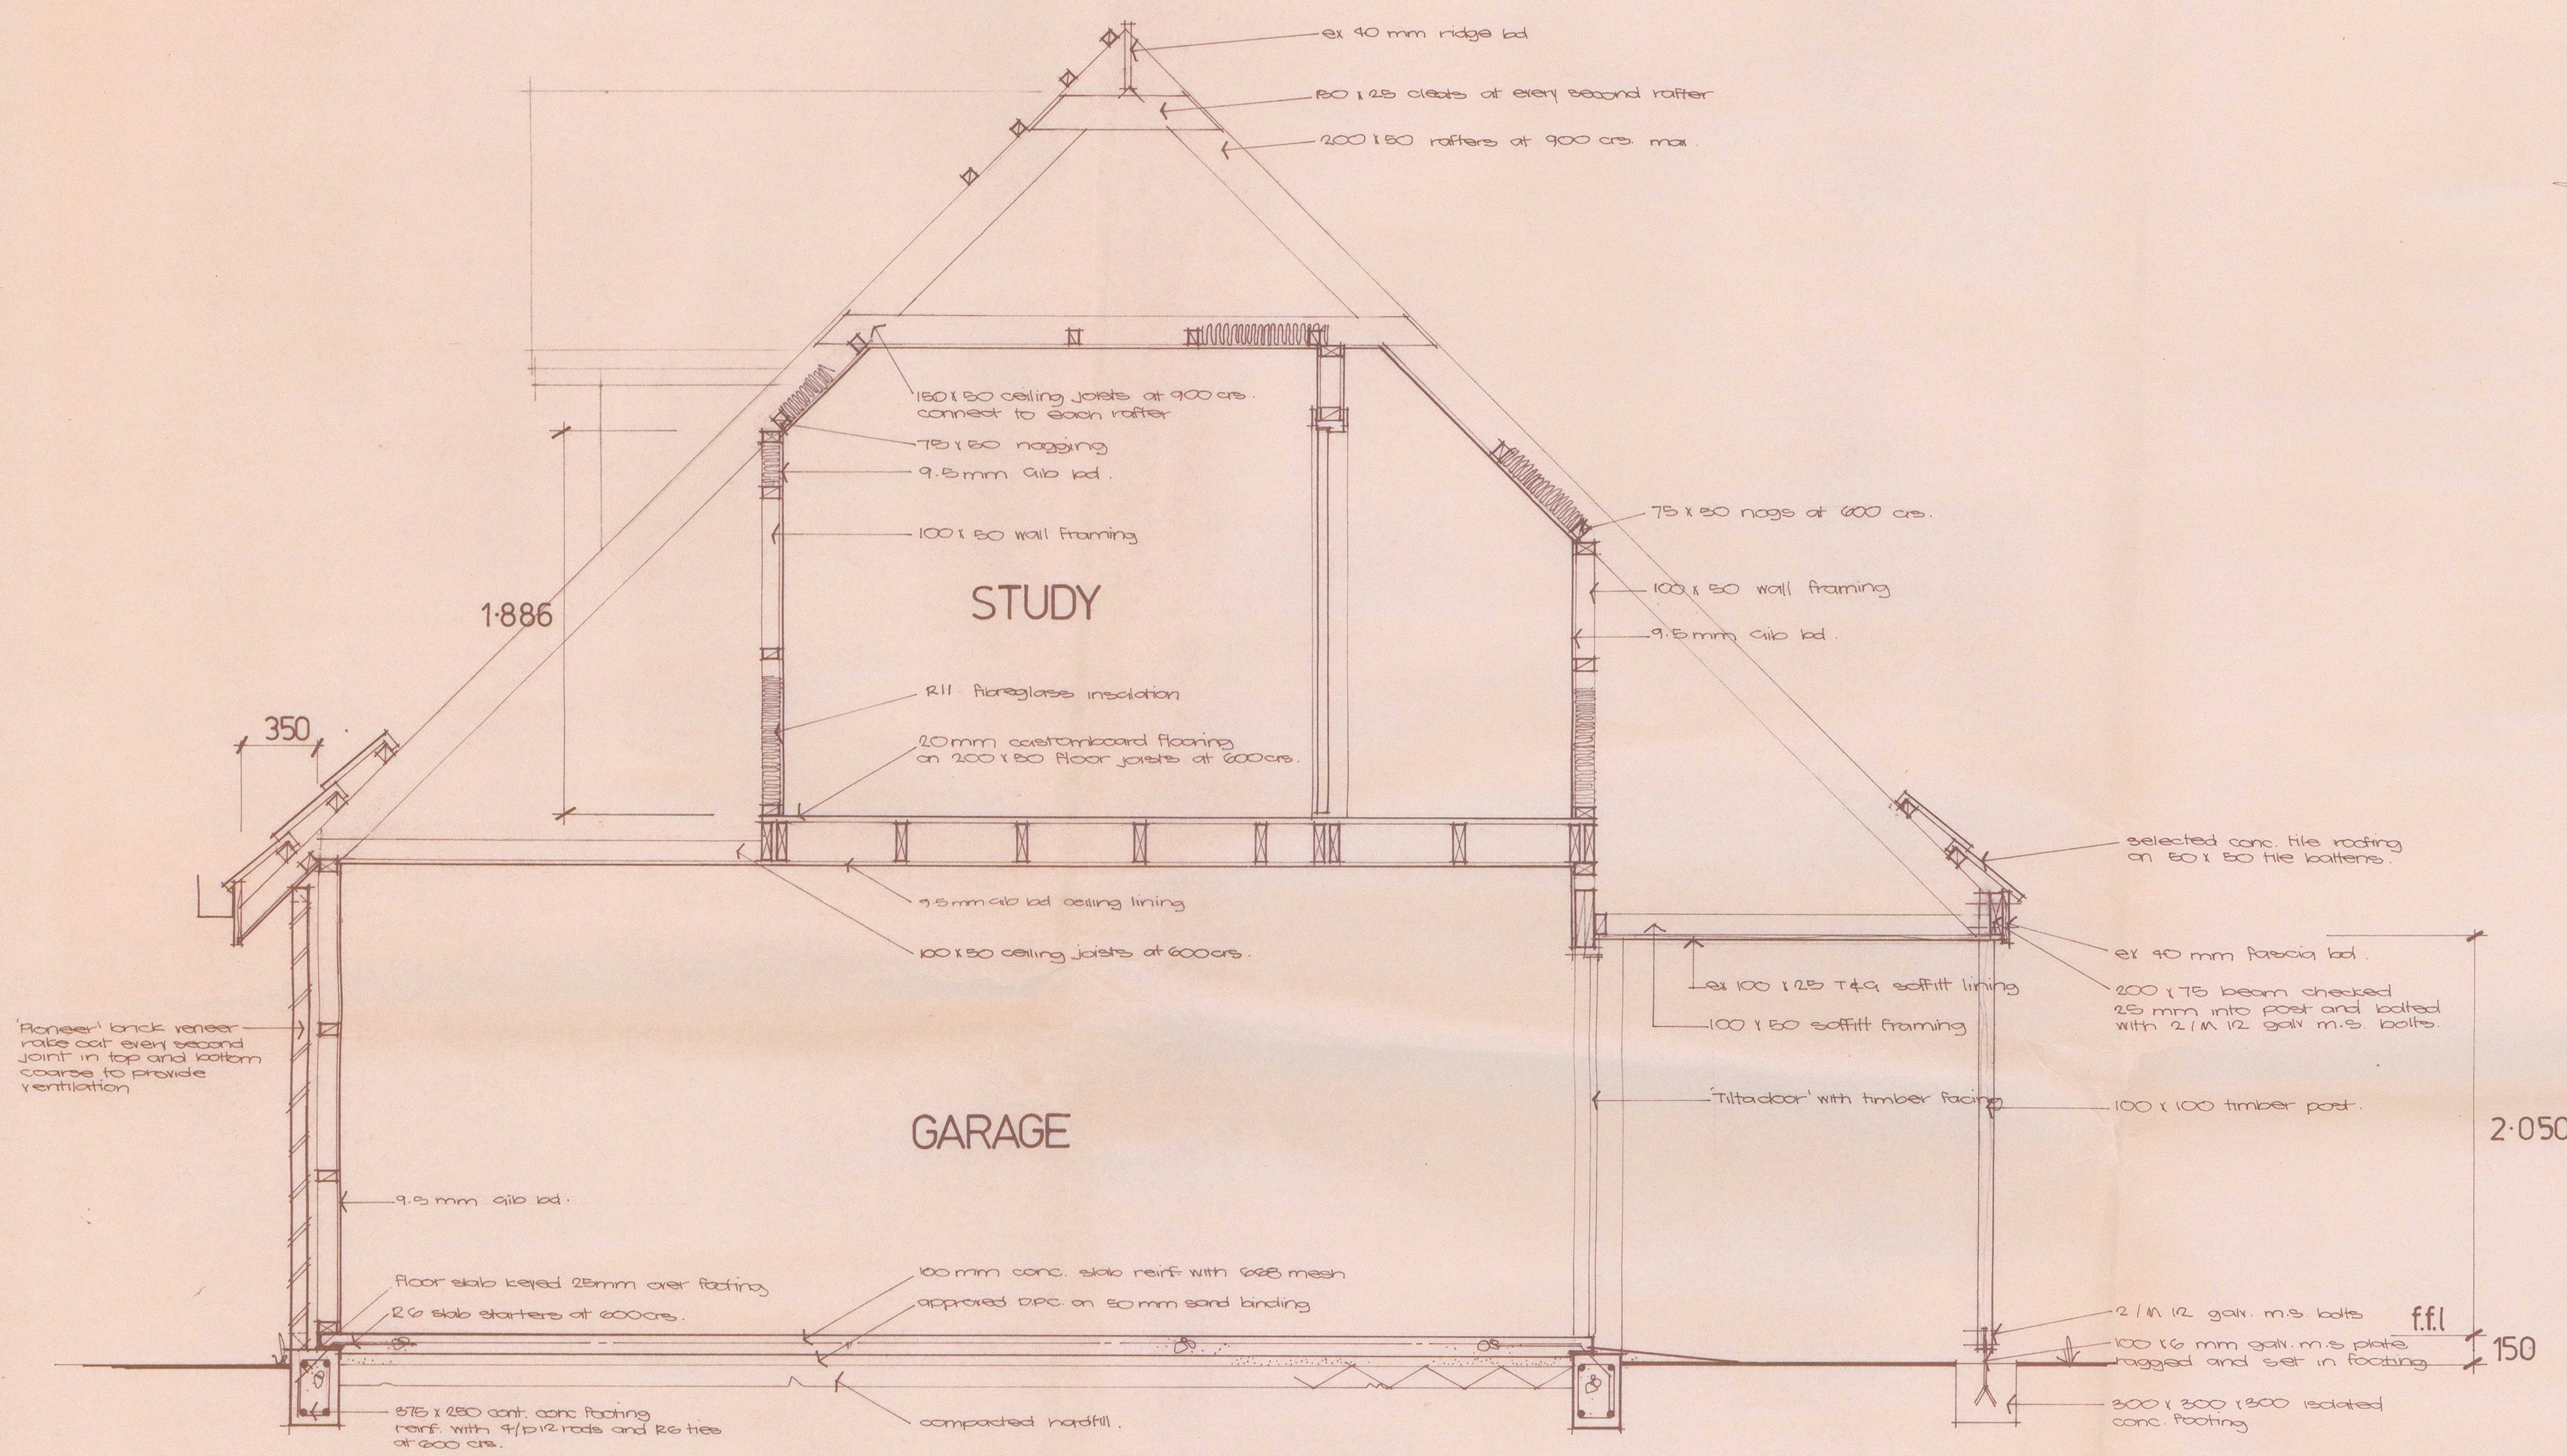

SECTION G - G

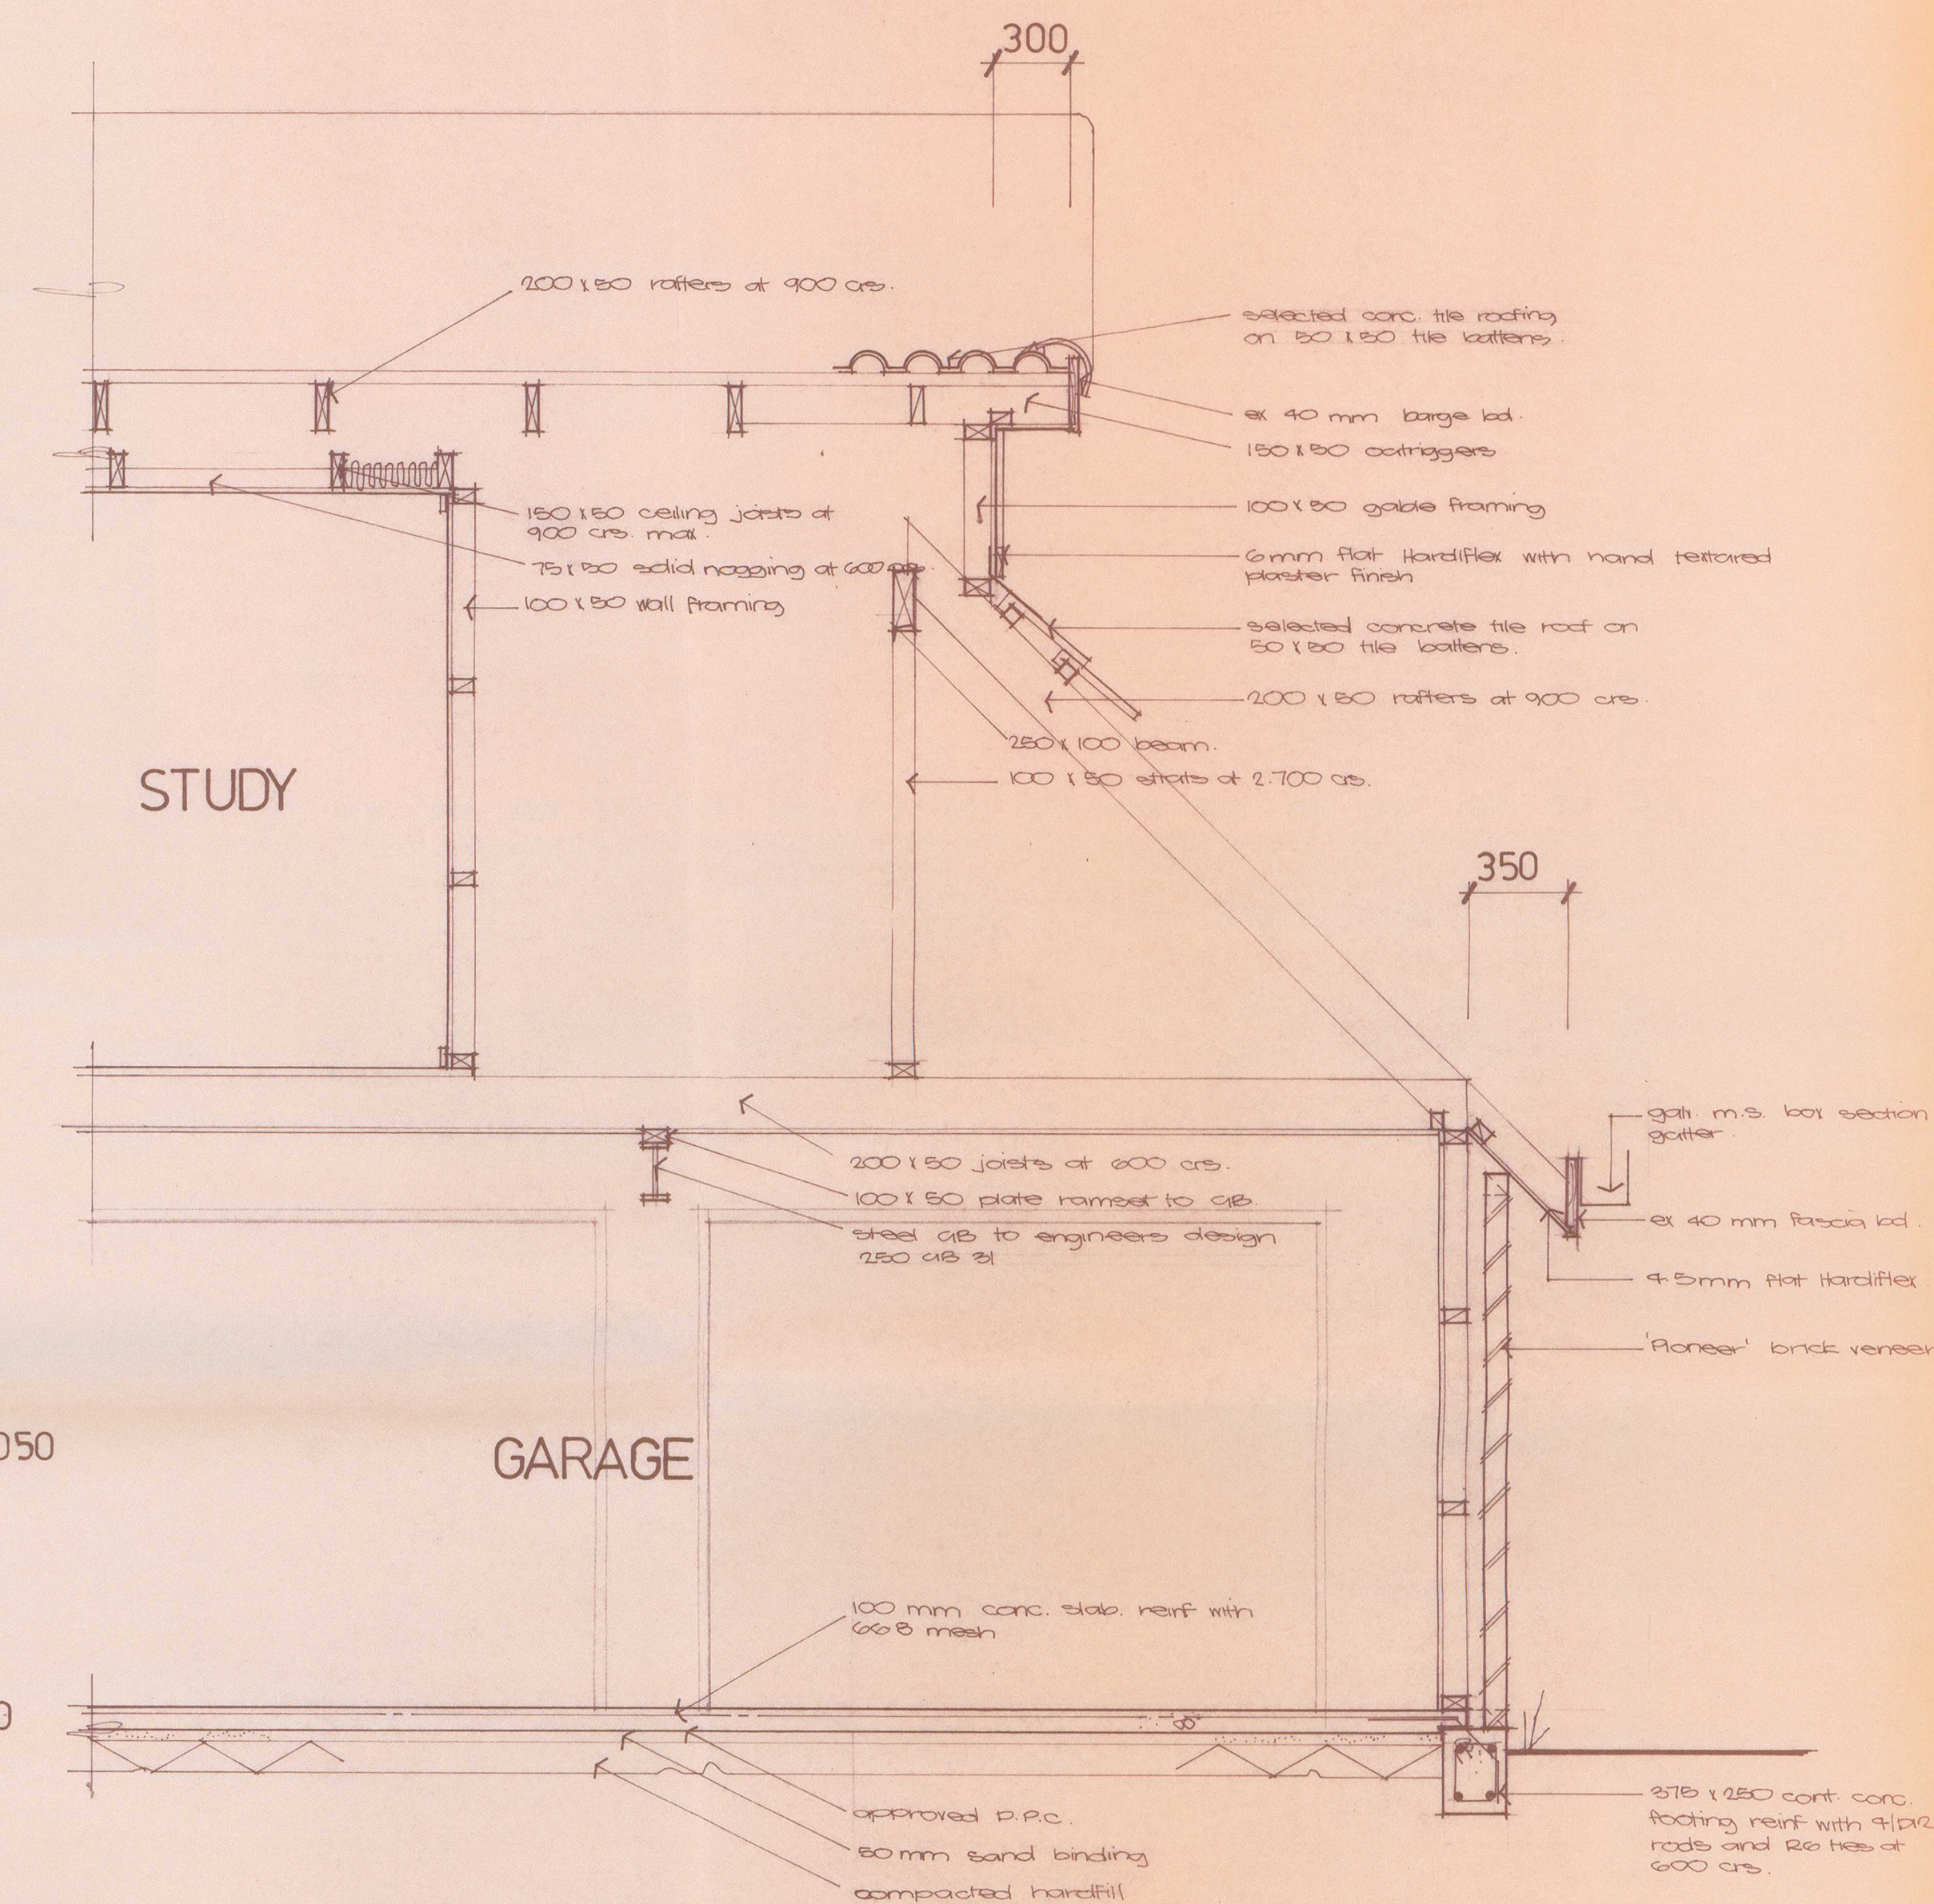

SECTION H - H 1:25

