



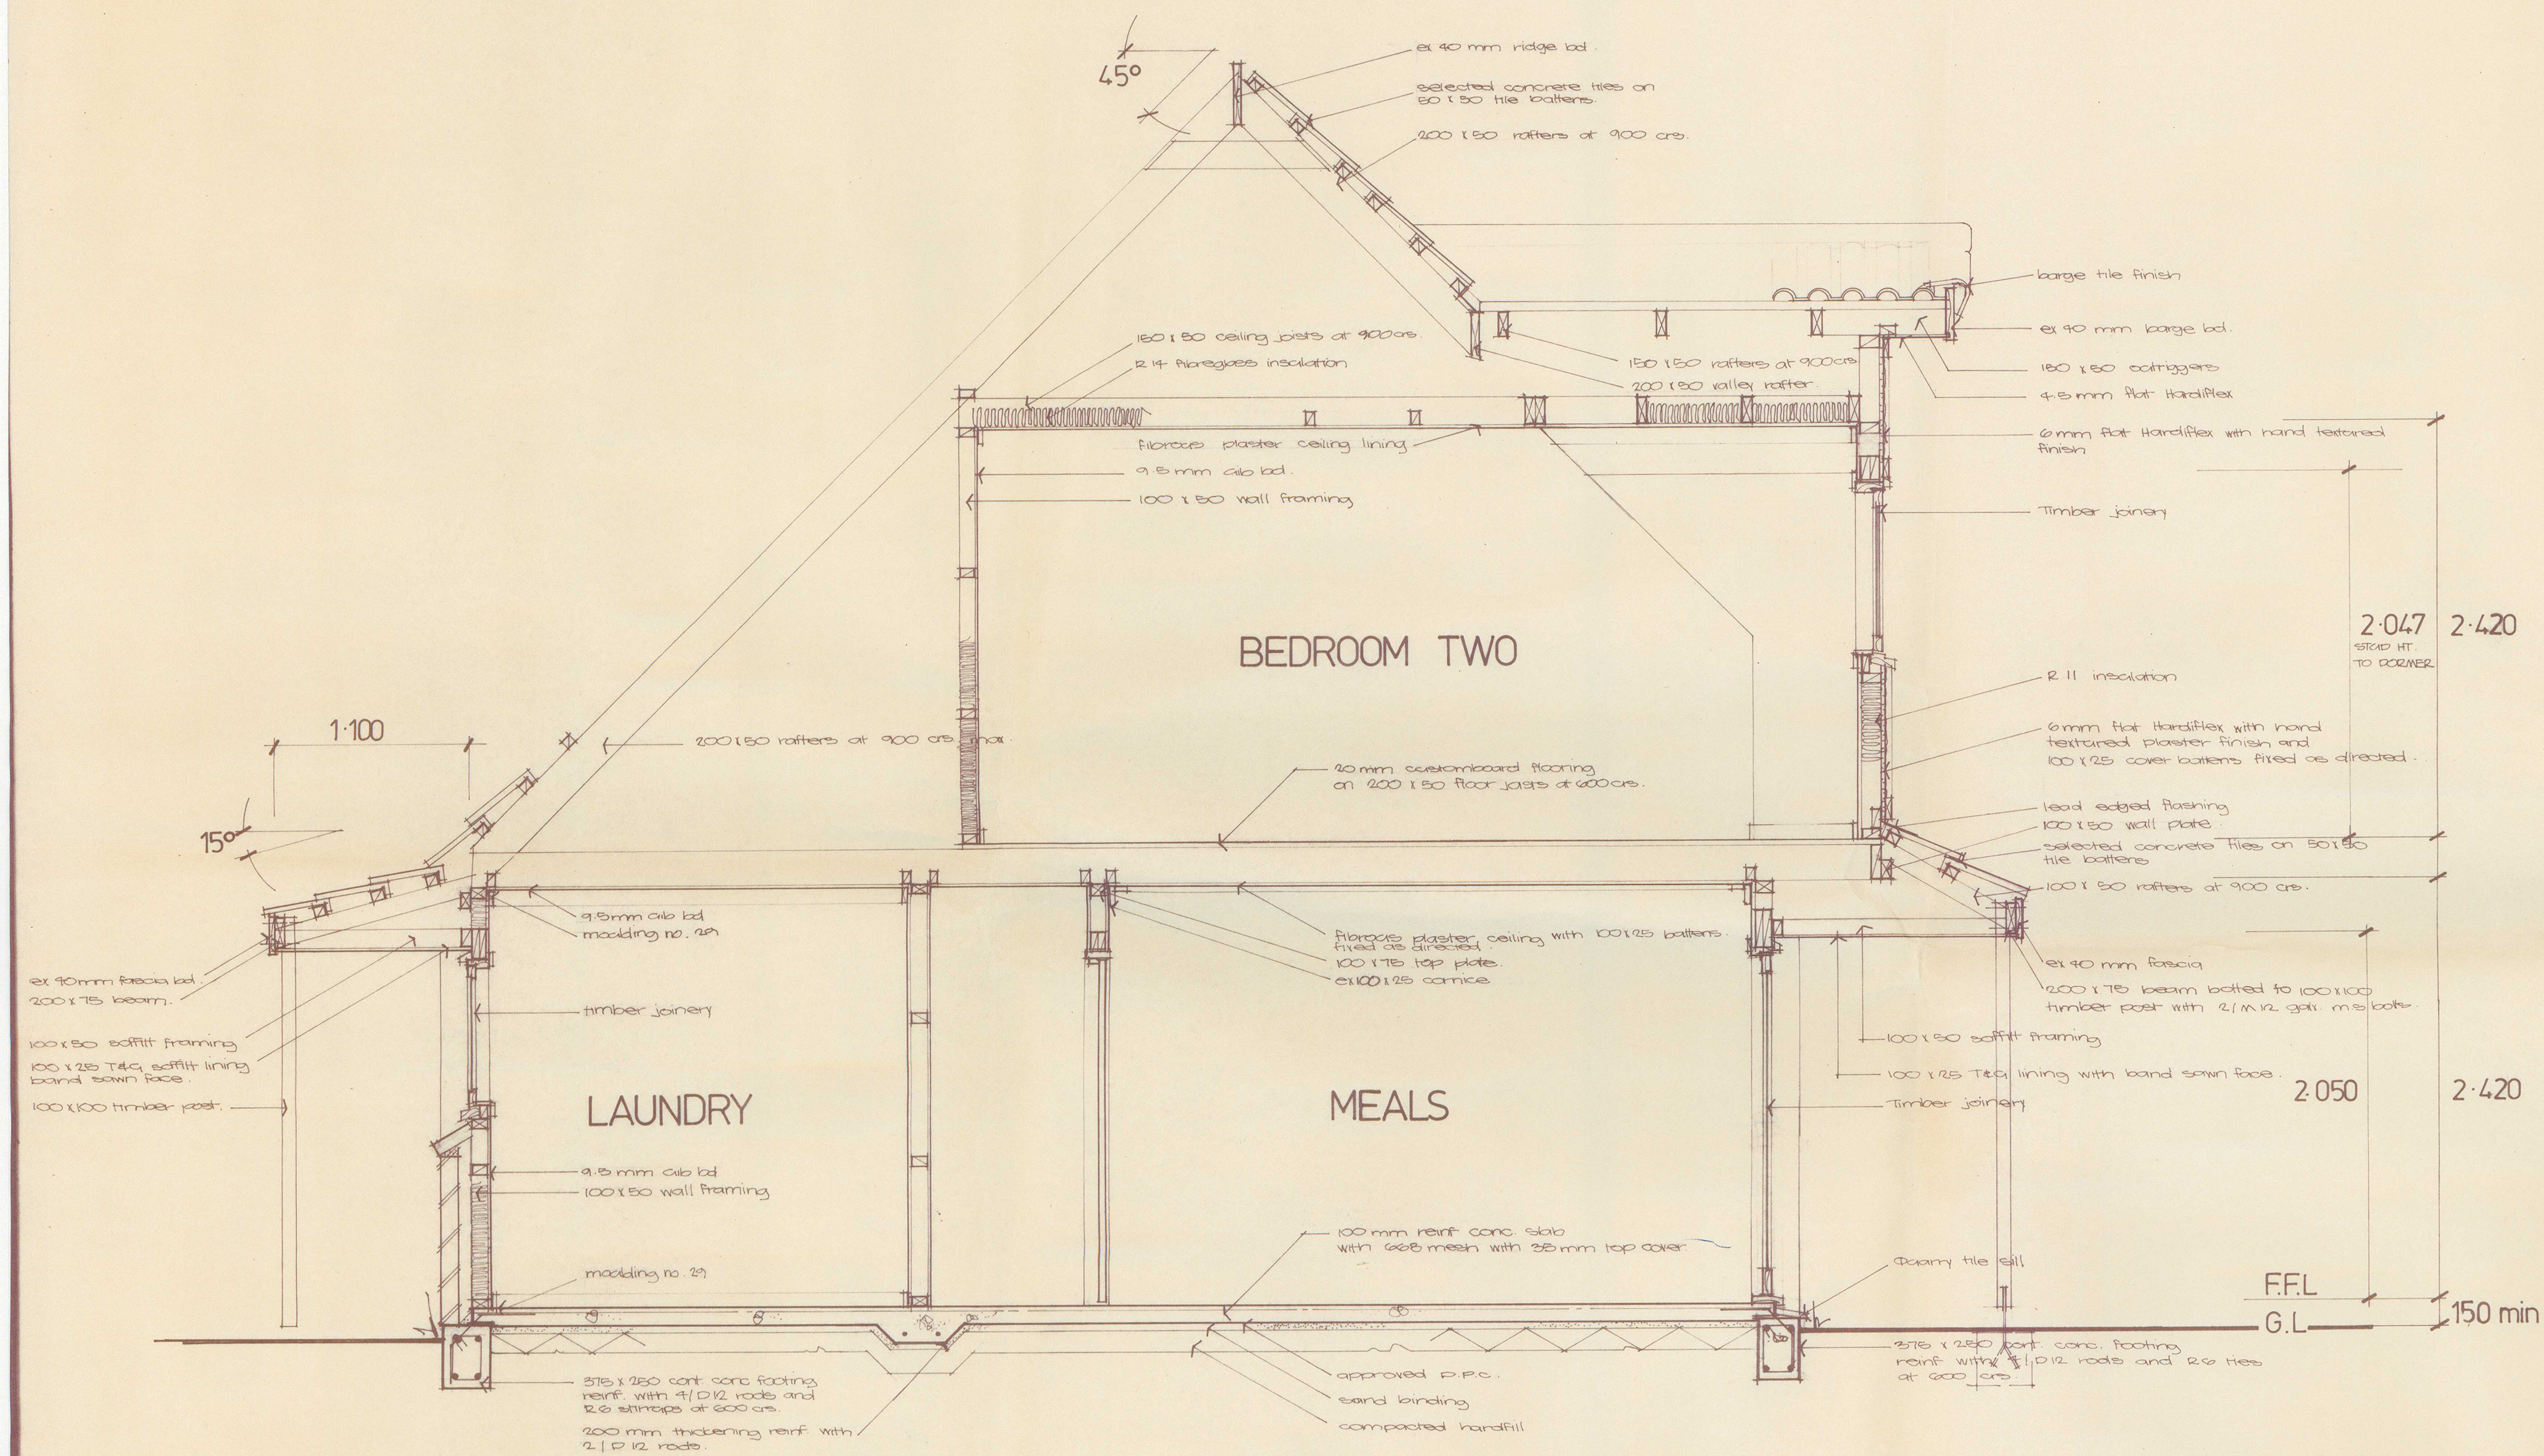

SECTION C - C 1:25

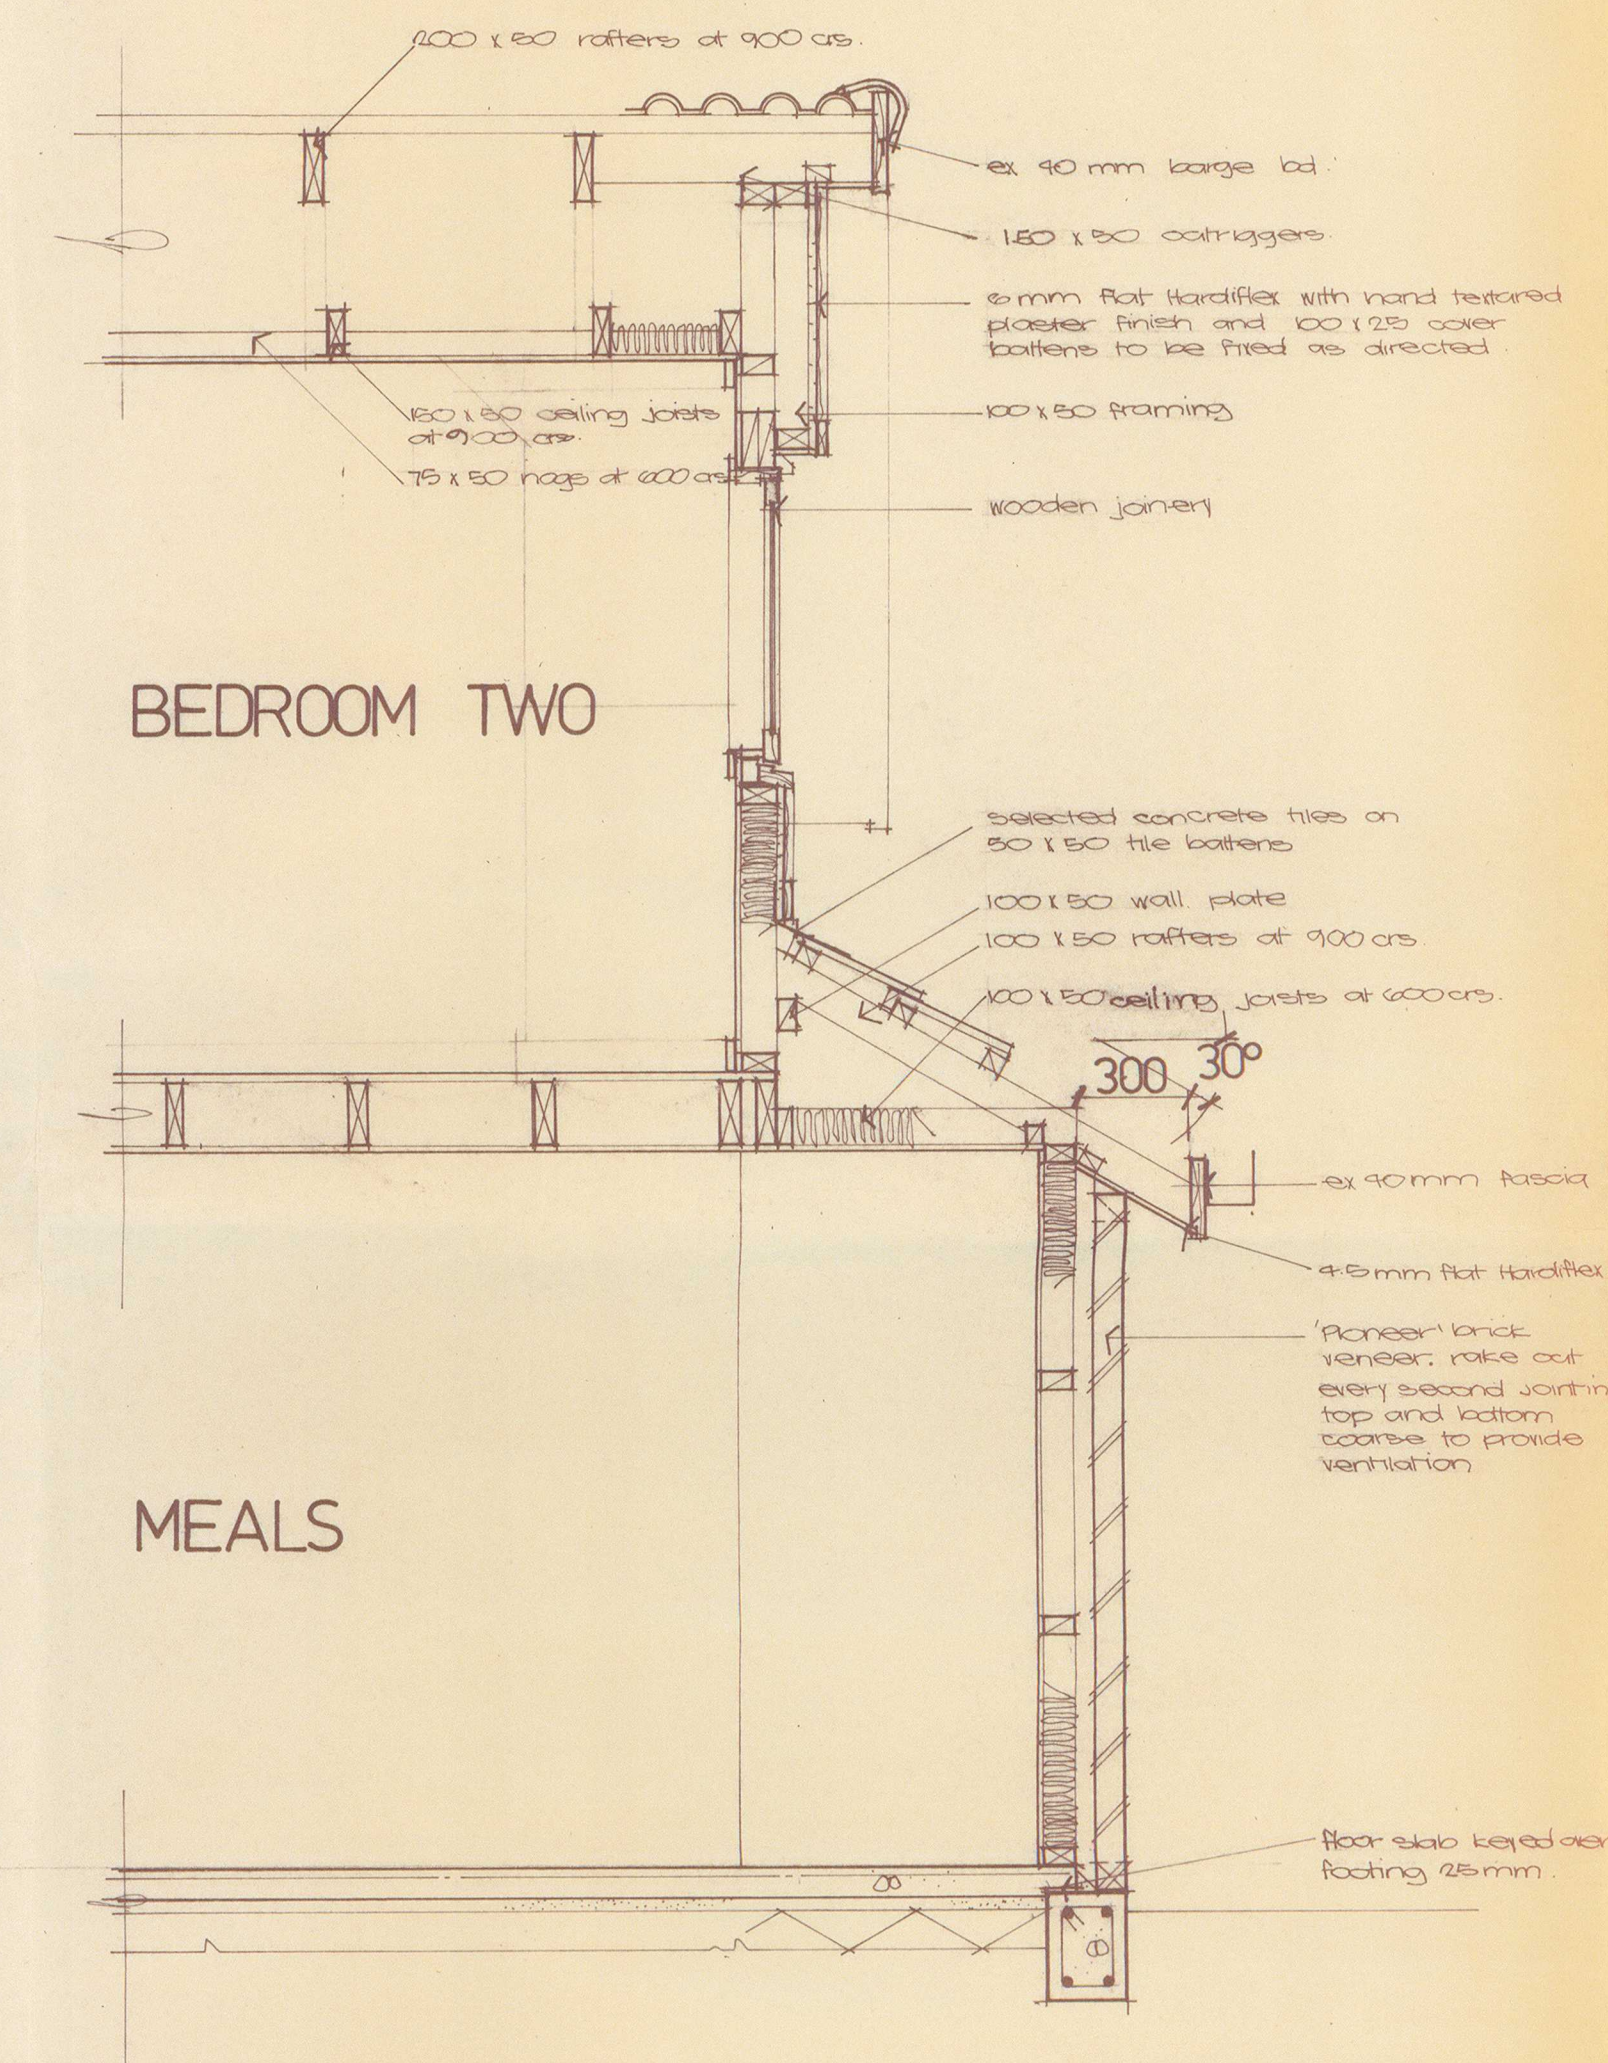

SECTION D - D