


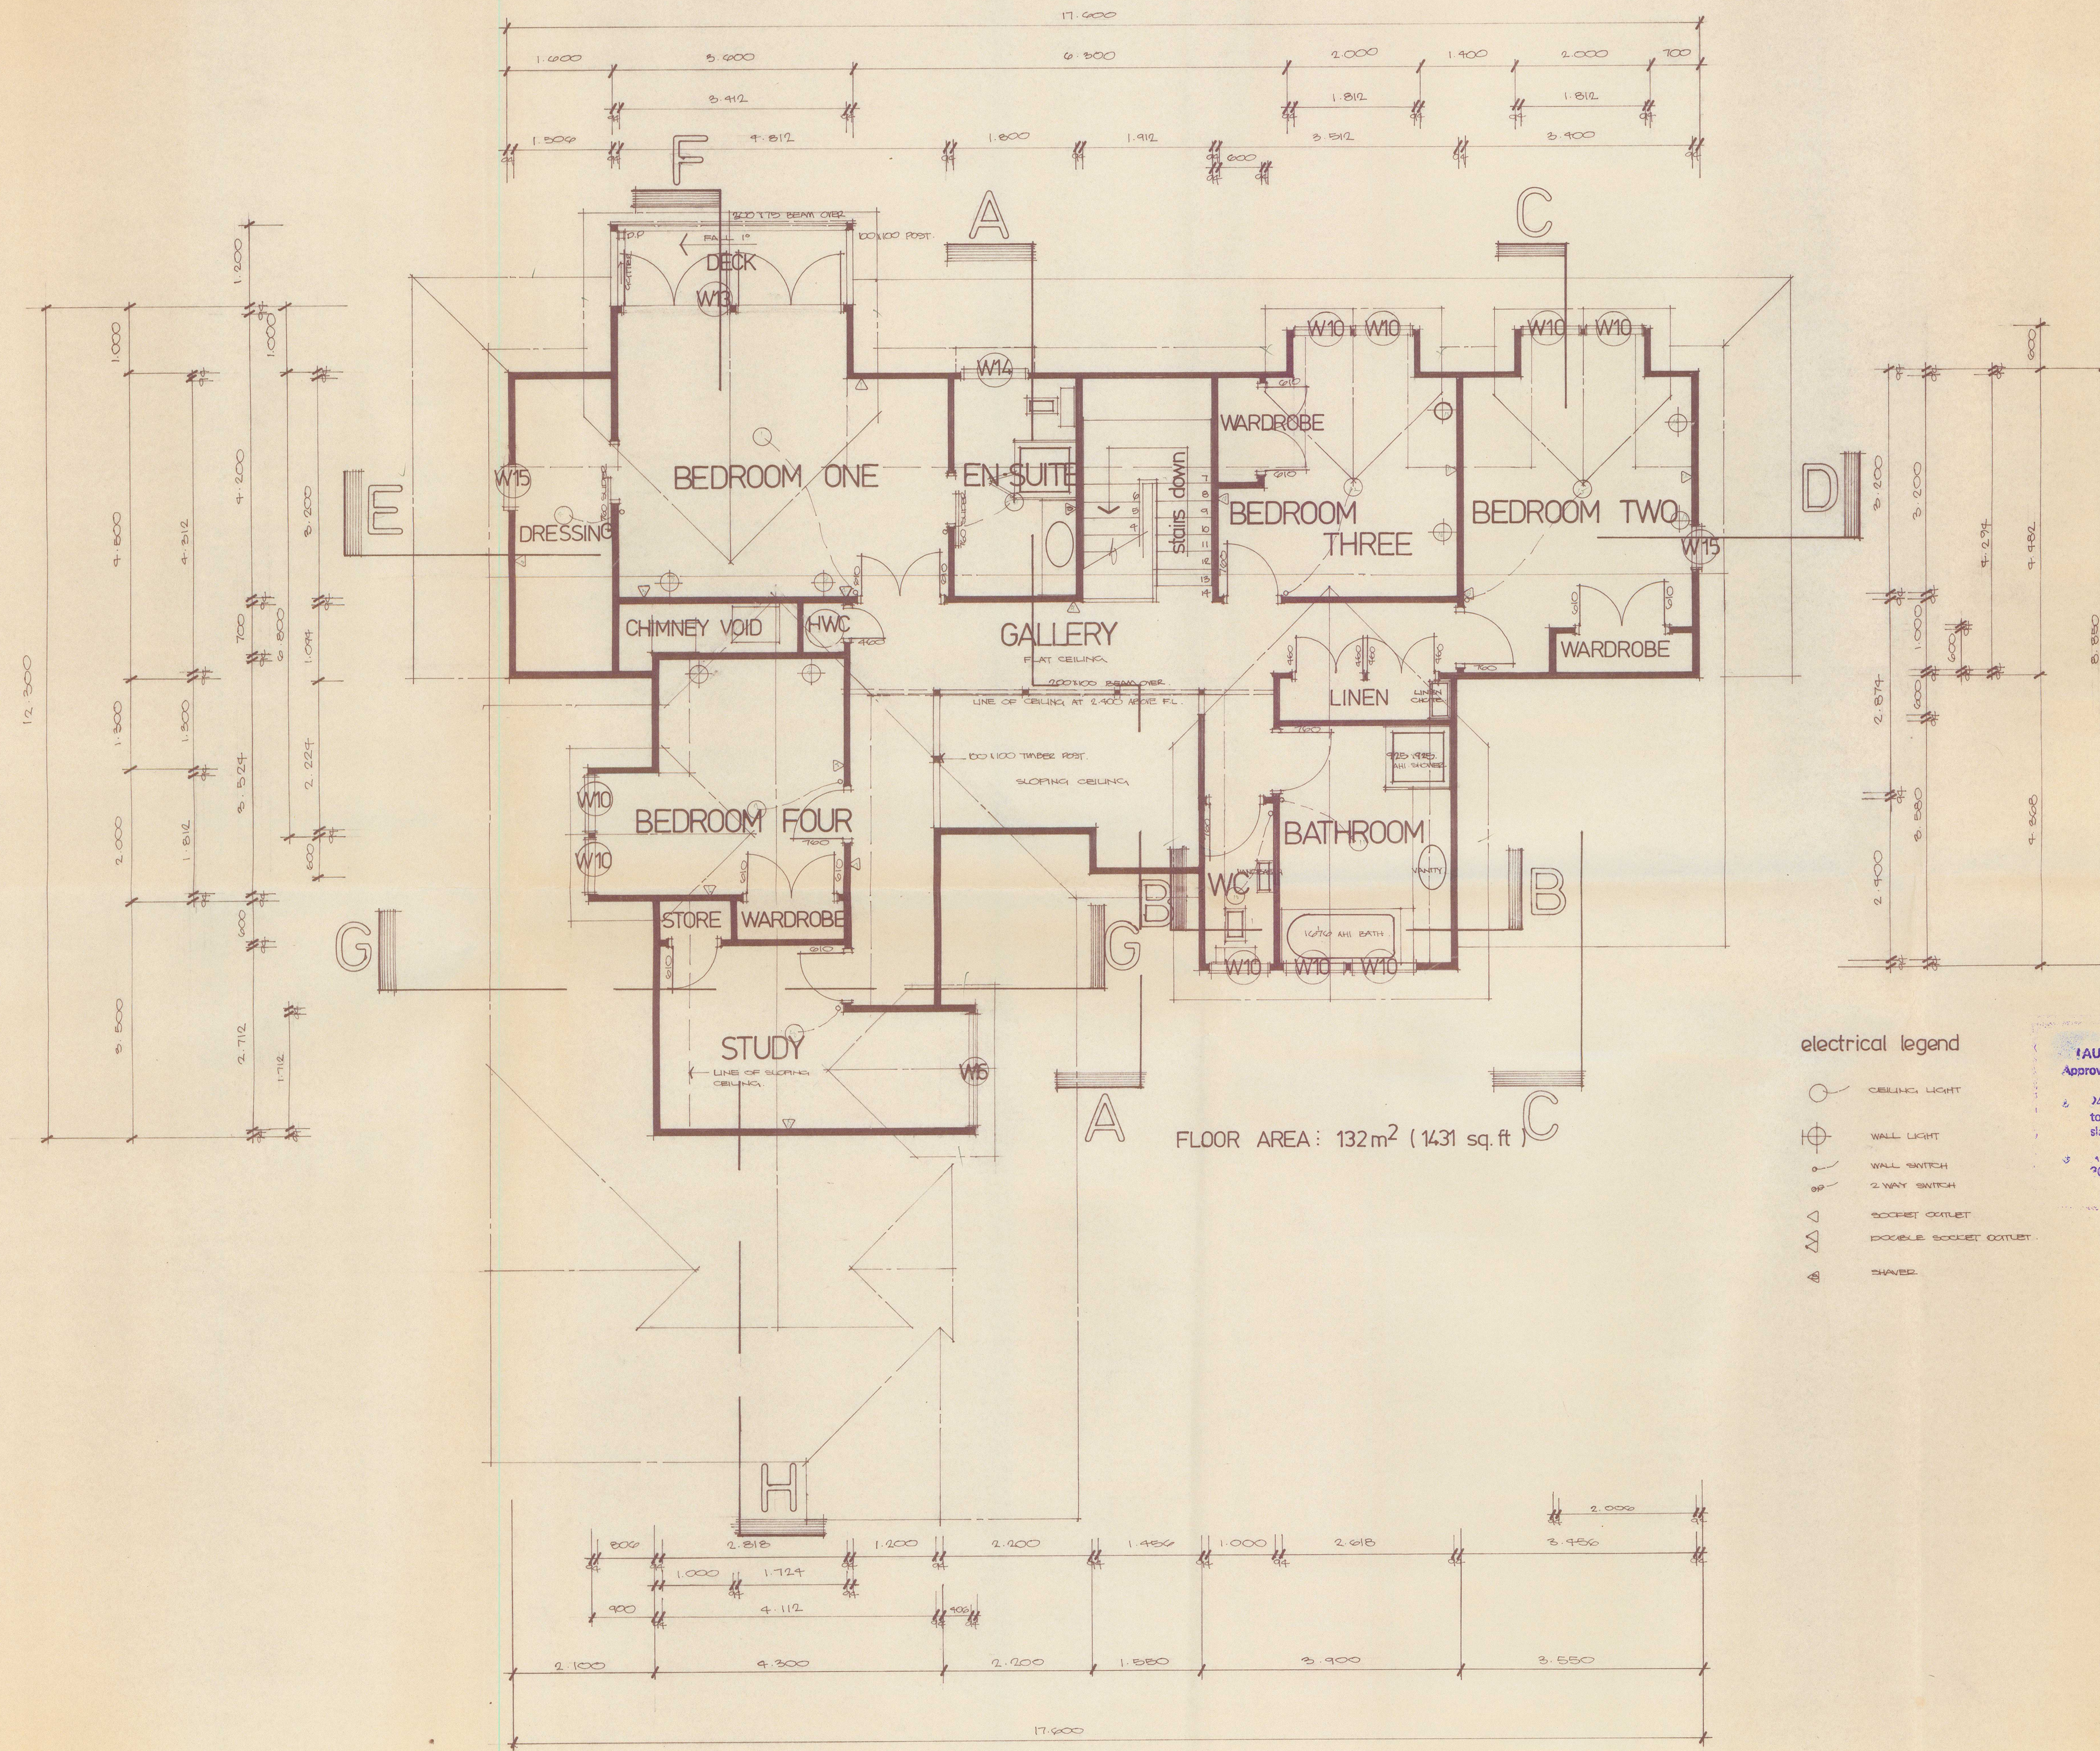

electrical legend

- CEILING LIGHT
- WALL LIGHT
- WALL SWITCH
- 2-WAY SWITCH
- SOCKET OUTLET
- DOUBLE SOCKET OUTLET
- SHAVES

**AURANGA COUNTY COUNCIL**  
 Approval has been given to these plans.

- 24 hours notice given for inspection to concrete foundations floors slabs and bondbeams
- All timber to comply with NZSS 6631 for class of grading

# FIRST FLOOR PLAN 1:50