


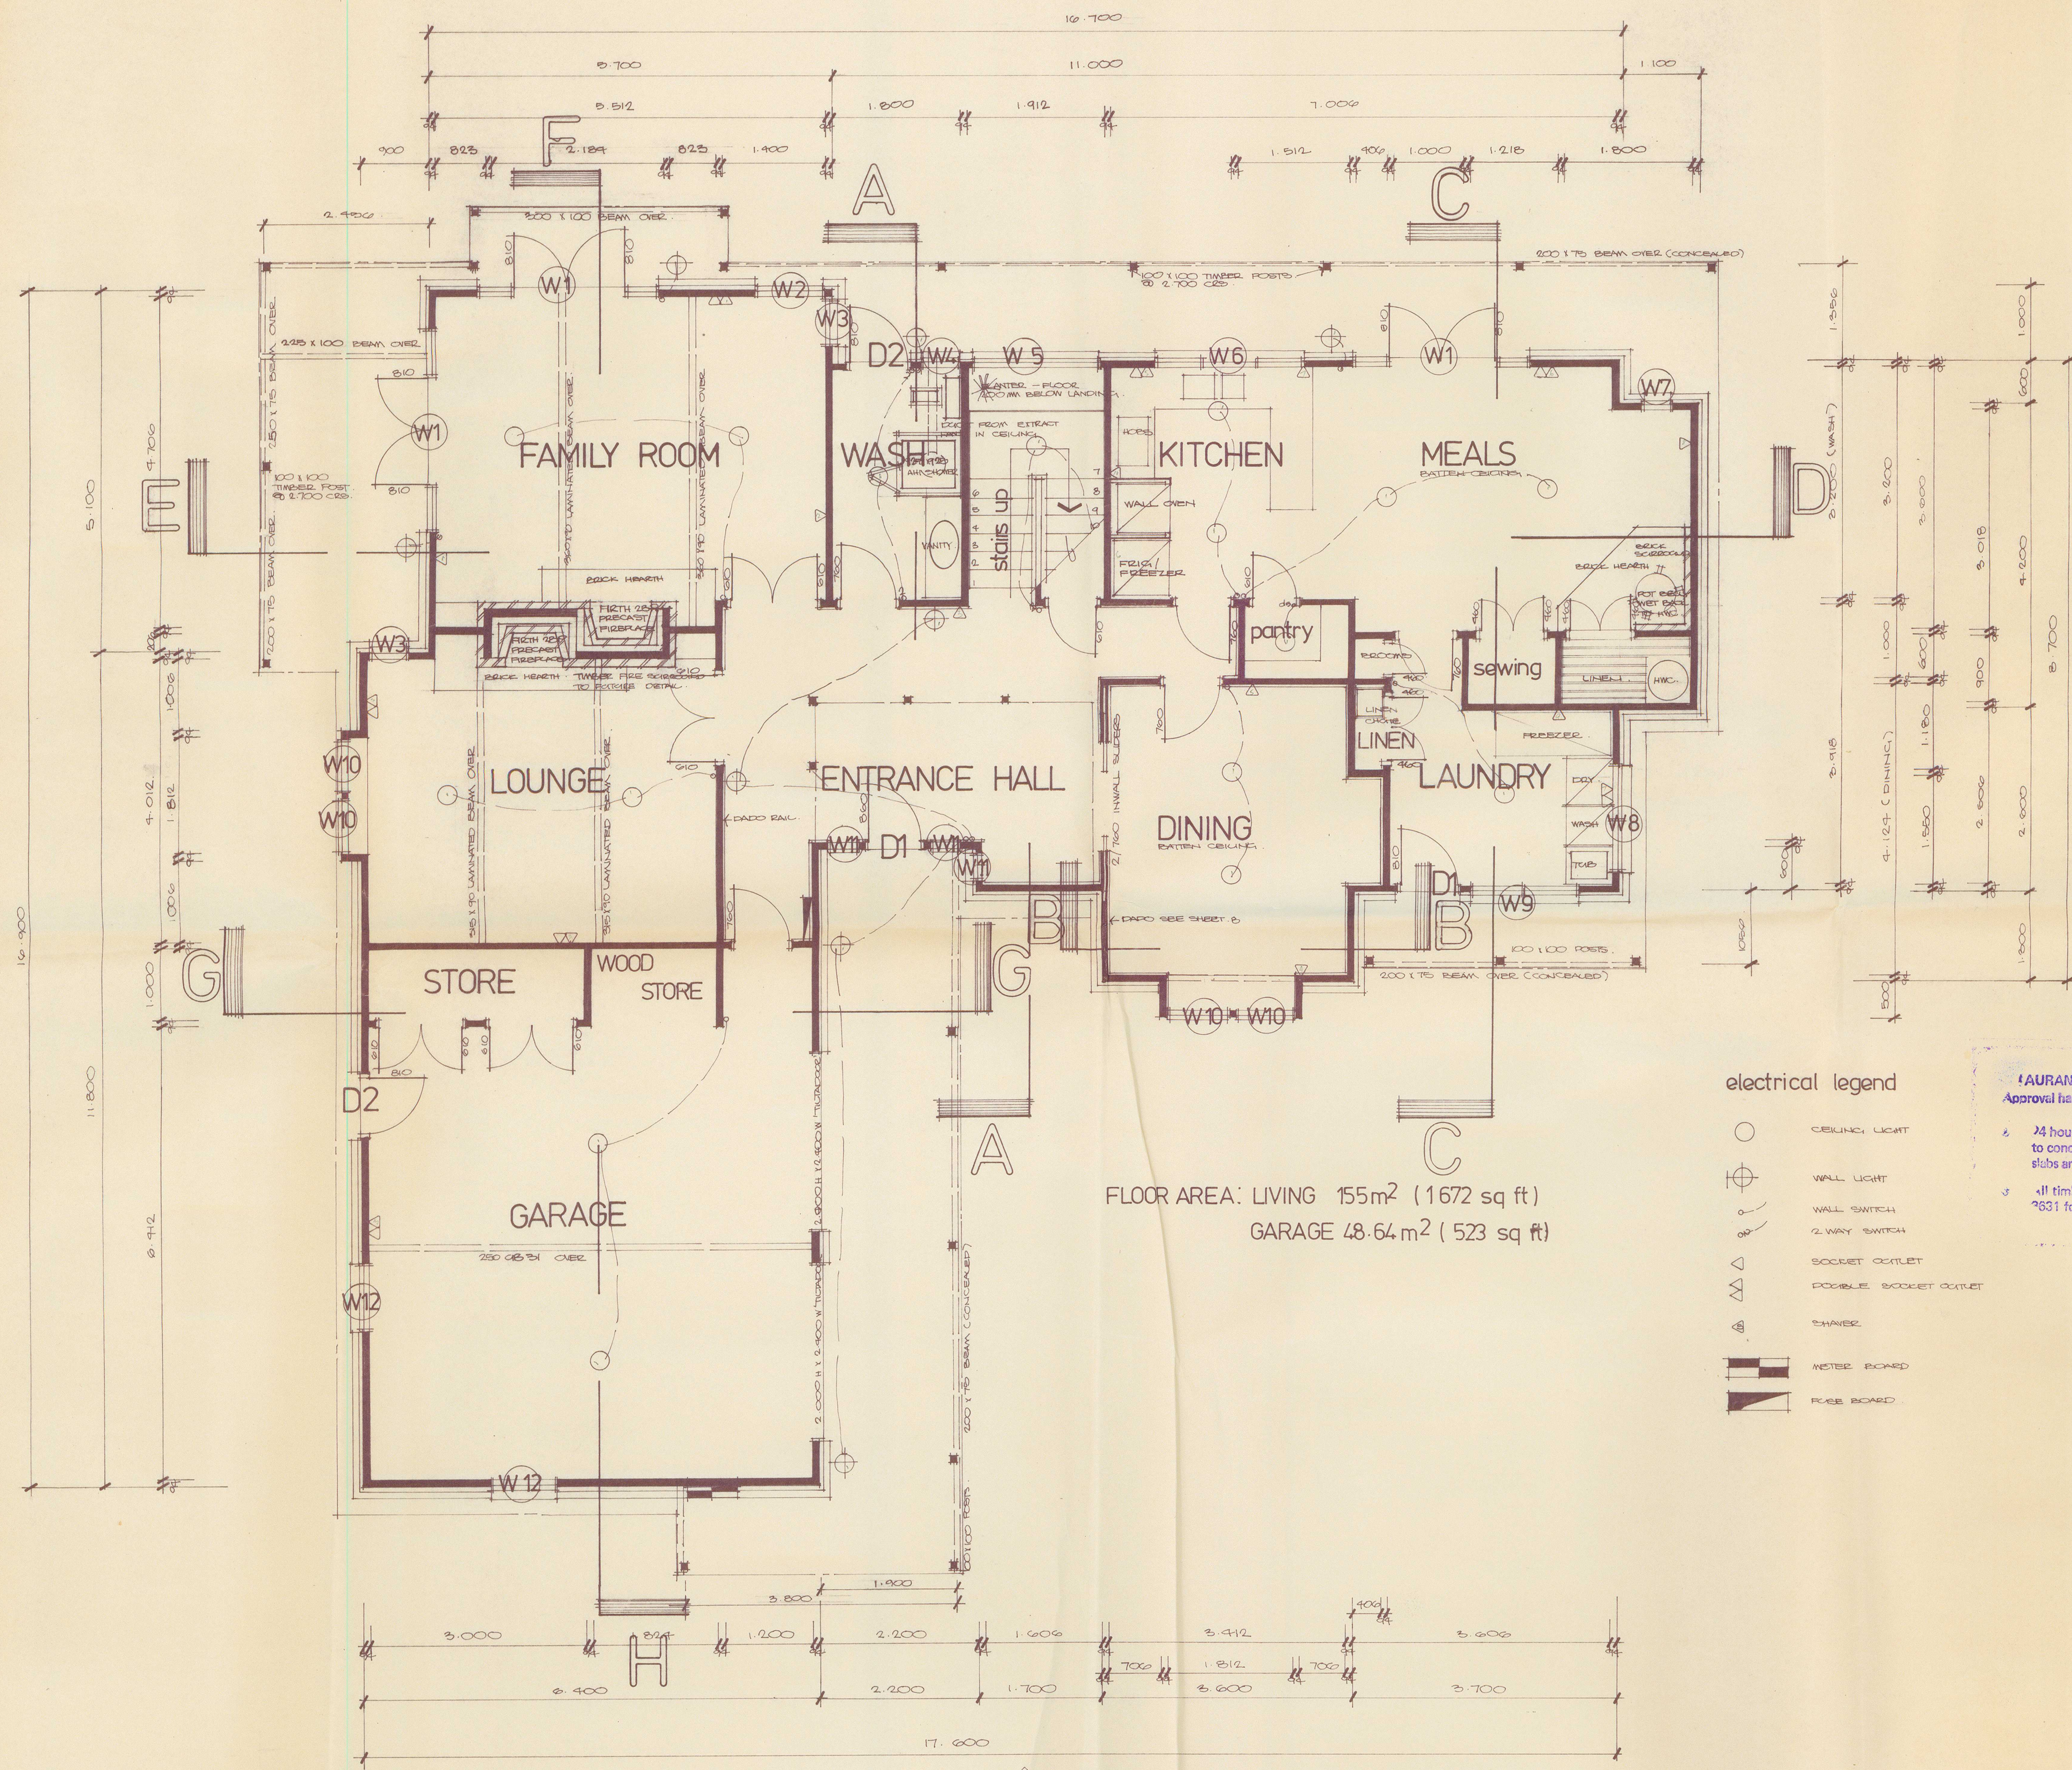

GROUND FLOOR PLAN 1:50